
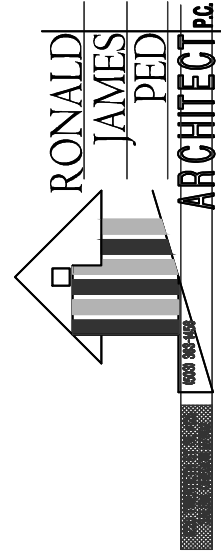
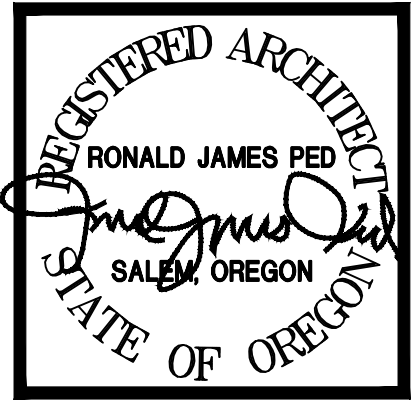


P:\2159 Servando Garcia 17th and Oak apts\SPR-3\SPR-3 rev.dwg, SPR-7-DR, 9/16/2022 11:51:08 AM, Andy, 1:1

1

FRONT LOADER
CONTAINER ENCLOSURE

SCALE: 1/4"=1'-0"

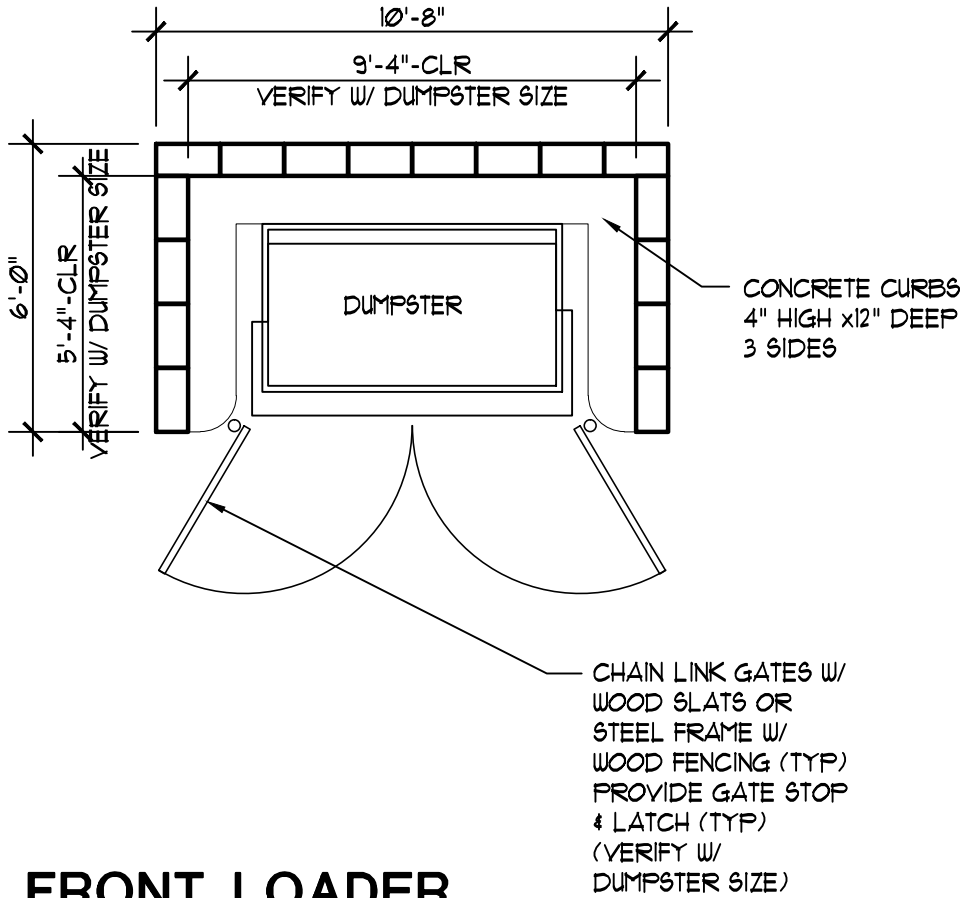

NEW APARTMENTS FOR:
SERVANDO GARCIA
17th and OAK, SALEM OR 97301

DATE: 9-9-2021
DRAWN: AK
JOB NO.: 2159

SPR-7