
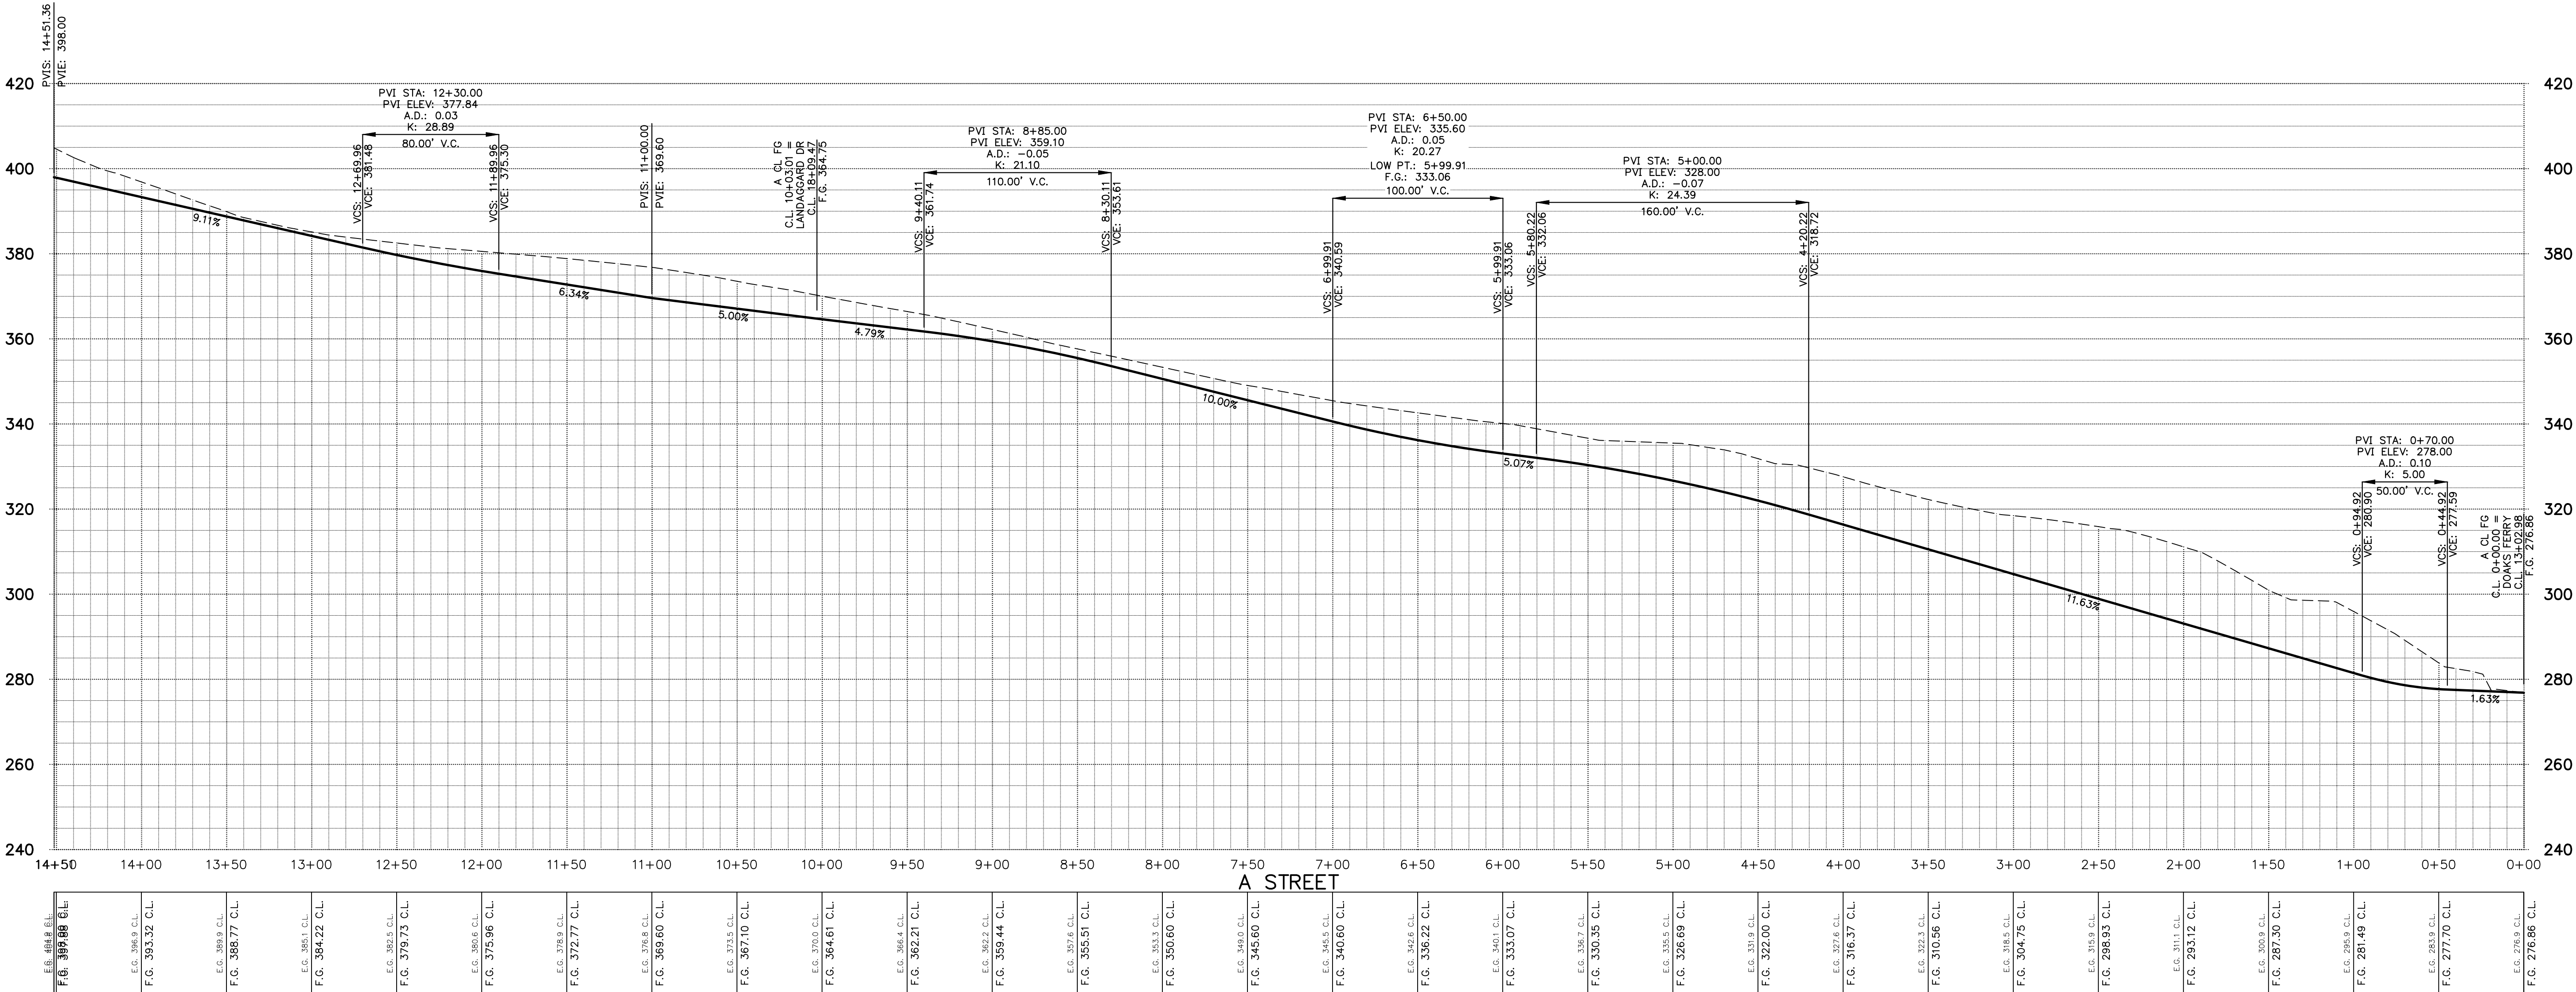
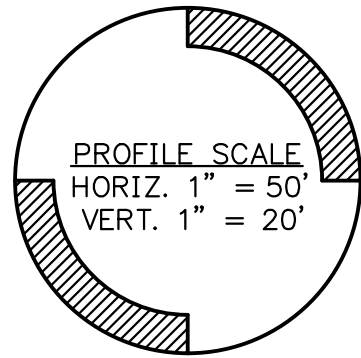
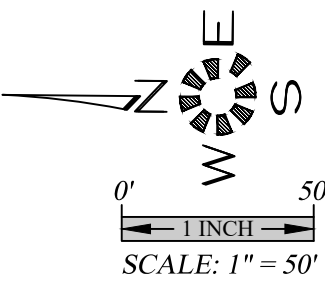


Titan Hill – Subdivision Street Improvement Plan - Exhibit 63

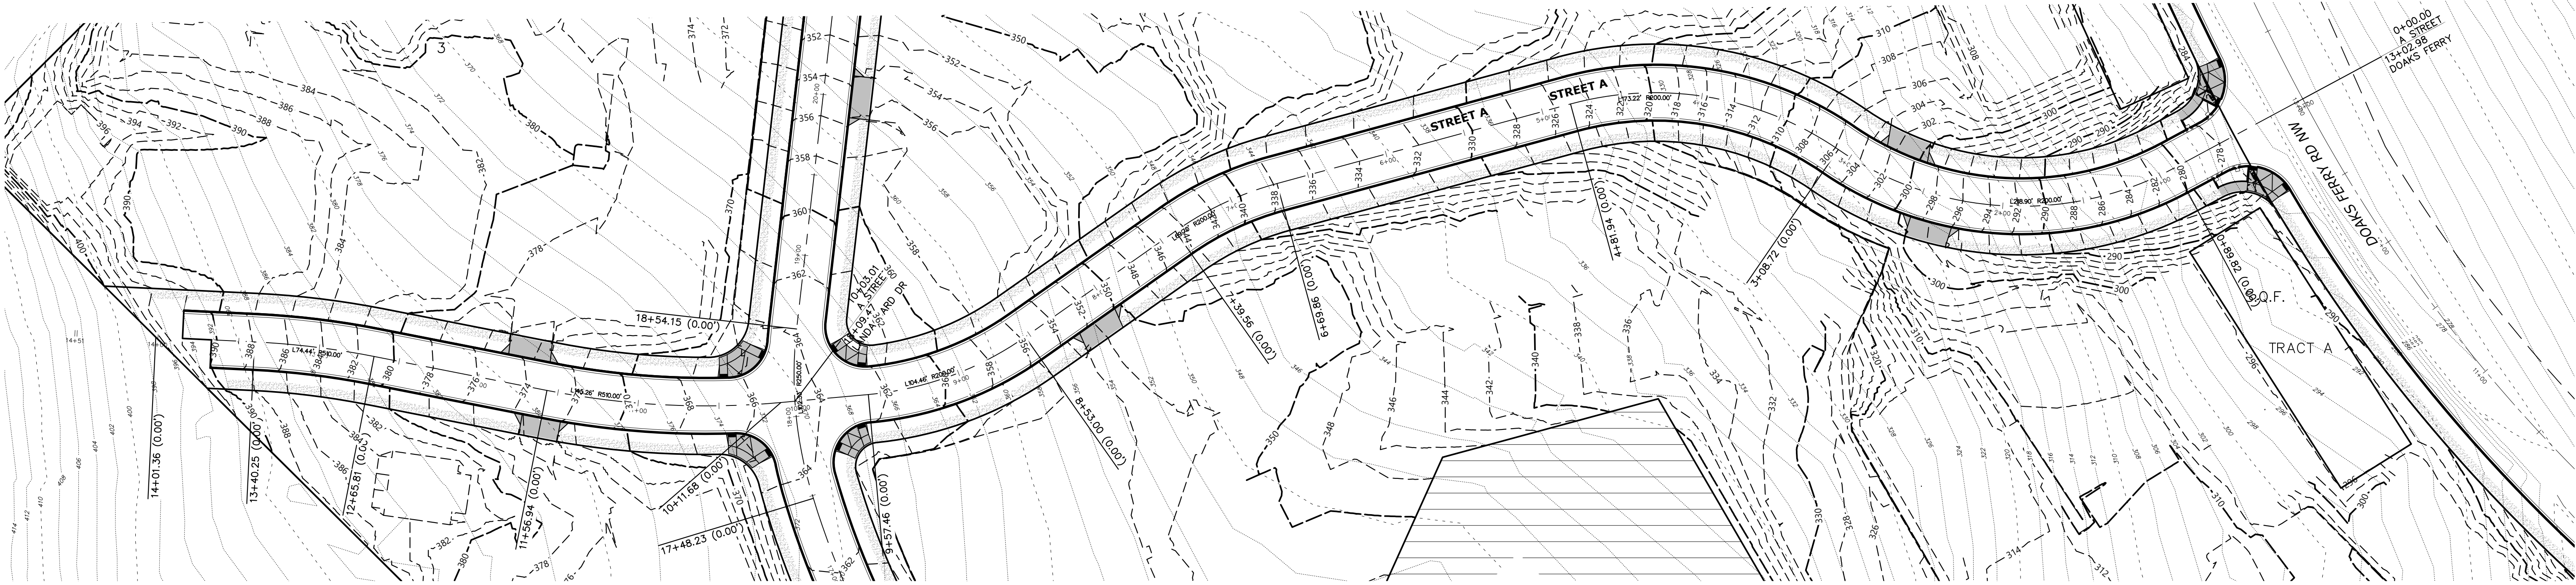


STREET IMPORVEMENT PLAN - STREET A

DOAKS FERRY SUBDIVISION

NO CHANGES, MODIFICATIONS OR REPRODUCTIONS TO BE MADE TO THESE DRAWINGS WITHOUT WRITTEN AUTHORIZATION FROM THE DESIGN ENGINEER. DIMENSIONS & NOTES TAKE PRECEDENCE OVER GRAPHICAL REPRESENTATION.

Design: M.D.G.
Drawn: M.K.D.
Checked: J.J.G.
Date: OCT. 2019
Scale: AS SHOWN

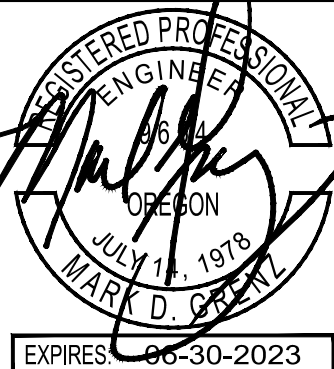

JOB # 6773