


Titan Hill – Preliminary Grading
Plan - Exhibit 65

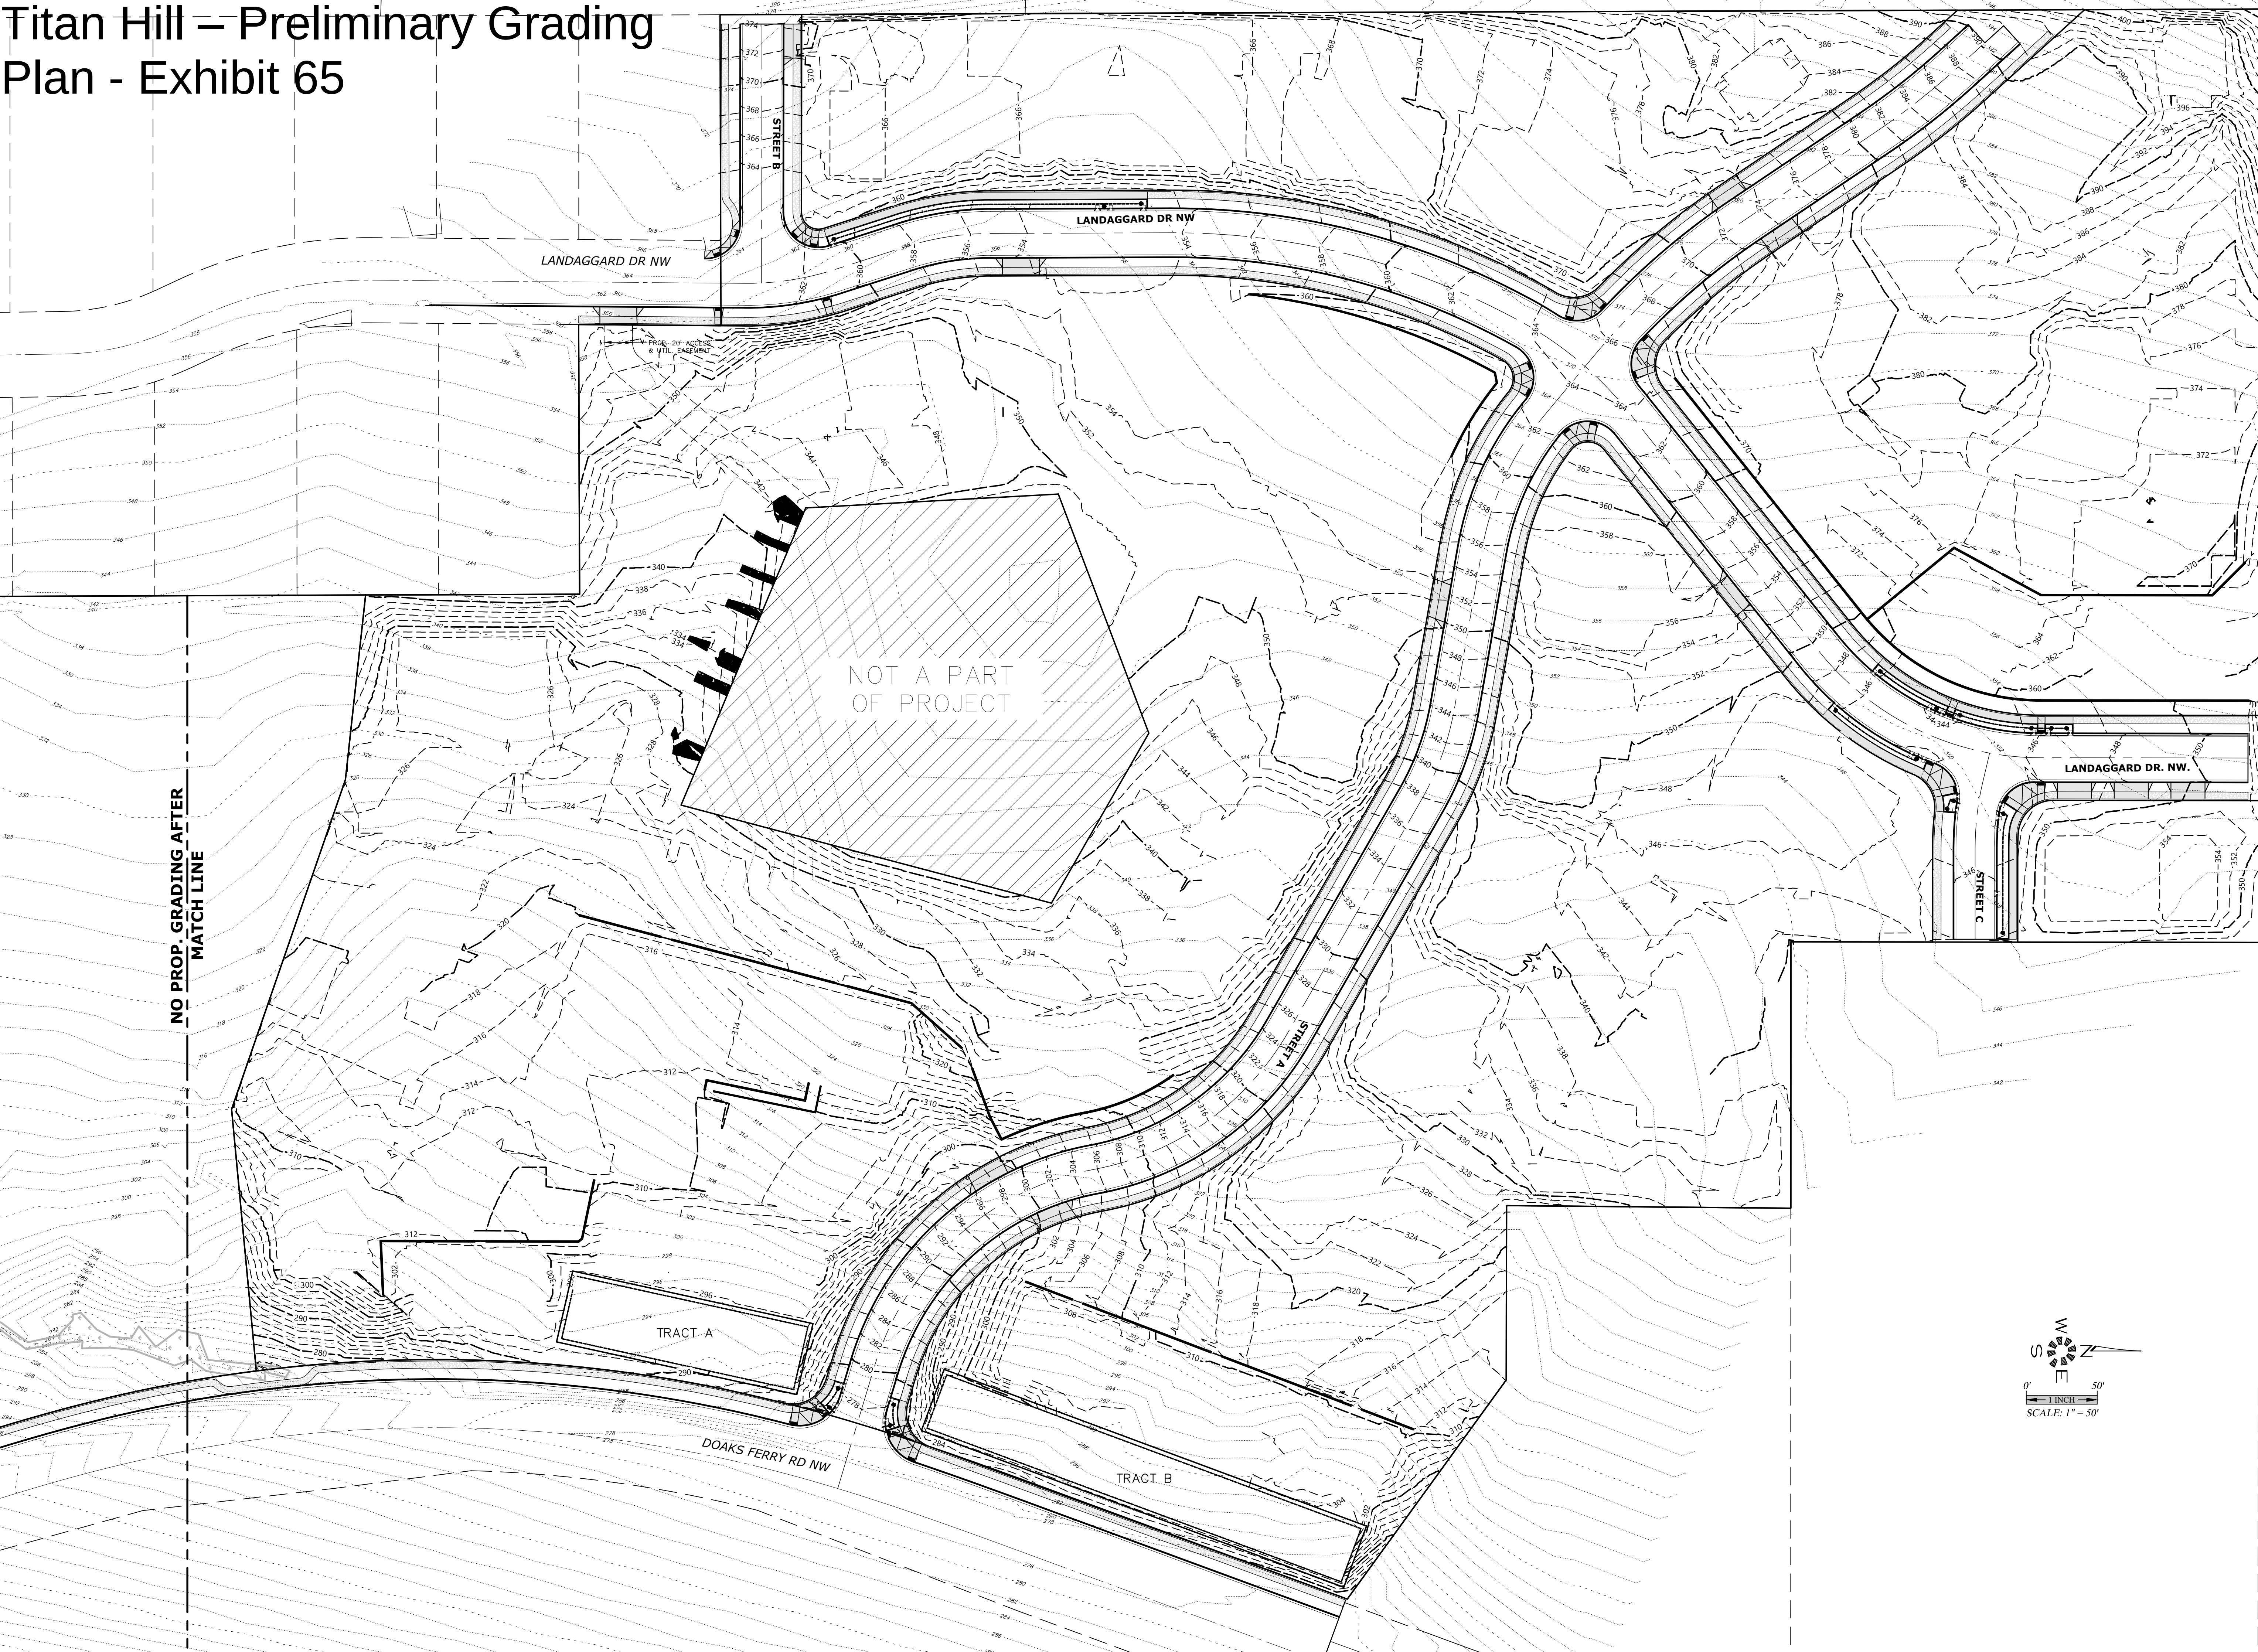

MULTI//TECH
 ENGINEERING SERVICES, INC.
 11555 13th St., S.E. Salem, OR, 97302
 PH: (503) 363 - 9227 FAX (503) 364-1260
 www.mtengineering.net office@mtengineering.net

PRELIMINARY LOT GRADING
PLAN

DOAKS FERRY SUBDIVISION

NO CHANGES, MODIFICATIONS
OR REPRODUCTIONS TO BE
MADE TO THESE DRAWINGS
WITHOUT WRITTEN
AUTHORIZATION FROM THE
DESIGN ENGINEER.
DIMENSIONS & NOTES TAKE
PRECEDENCE OVER
GRAPHICAL REPRESENTATION.

Design:	M.D.G.
Drawn:	M.K.D.
Checked:	J.J.G.
Date:	OCT. 2019
Scale:	AS SHOWN

EXPIRES 06-30-2023
 JOB # 6773