
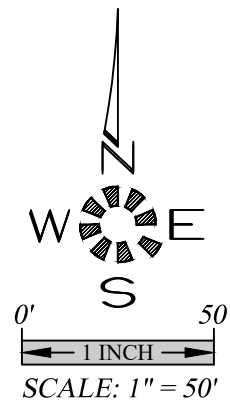


\\71xv1154.lan\cadd\7380\dwg\2007154.dwg 12/07/15 4:49pm P3 XCOMB 3/20/2022 3:00:01 PM Cgal

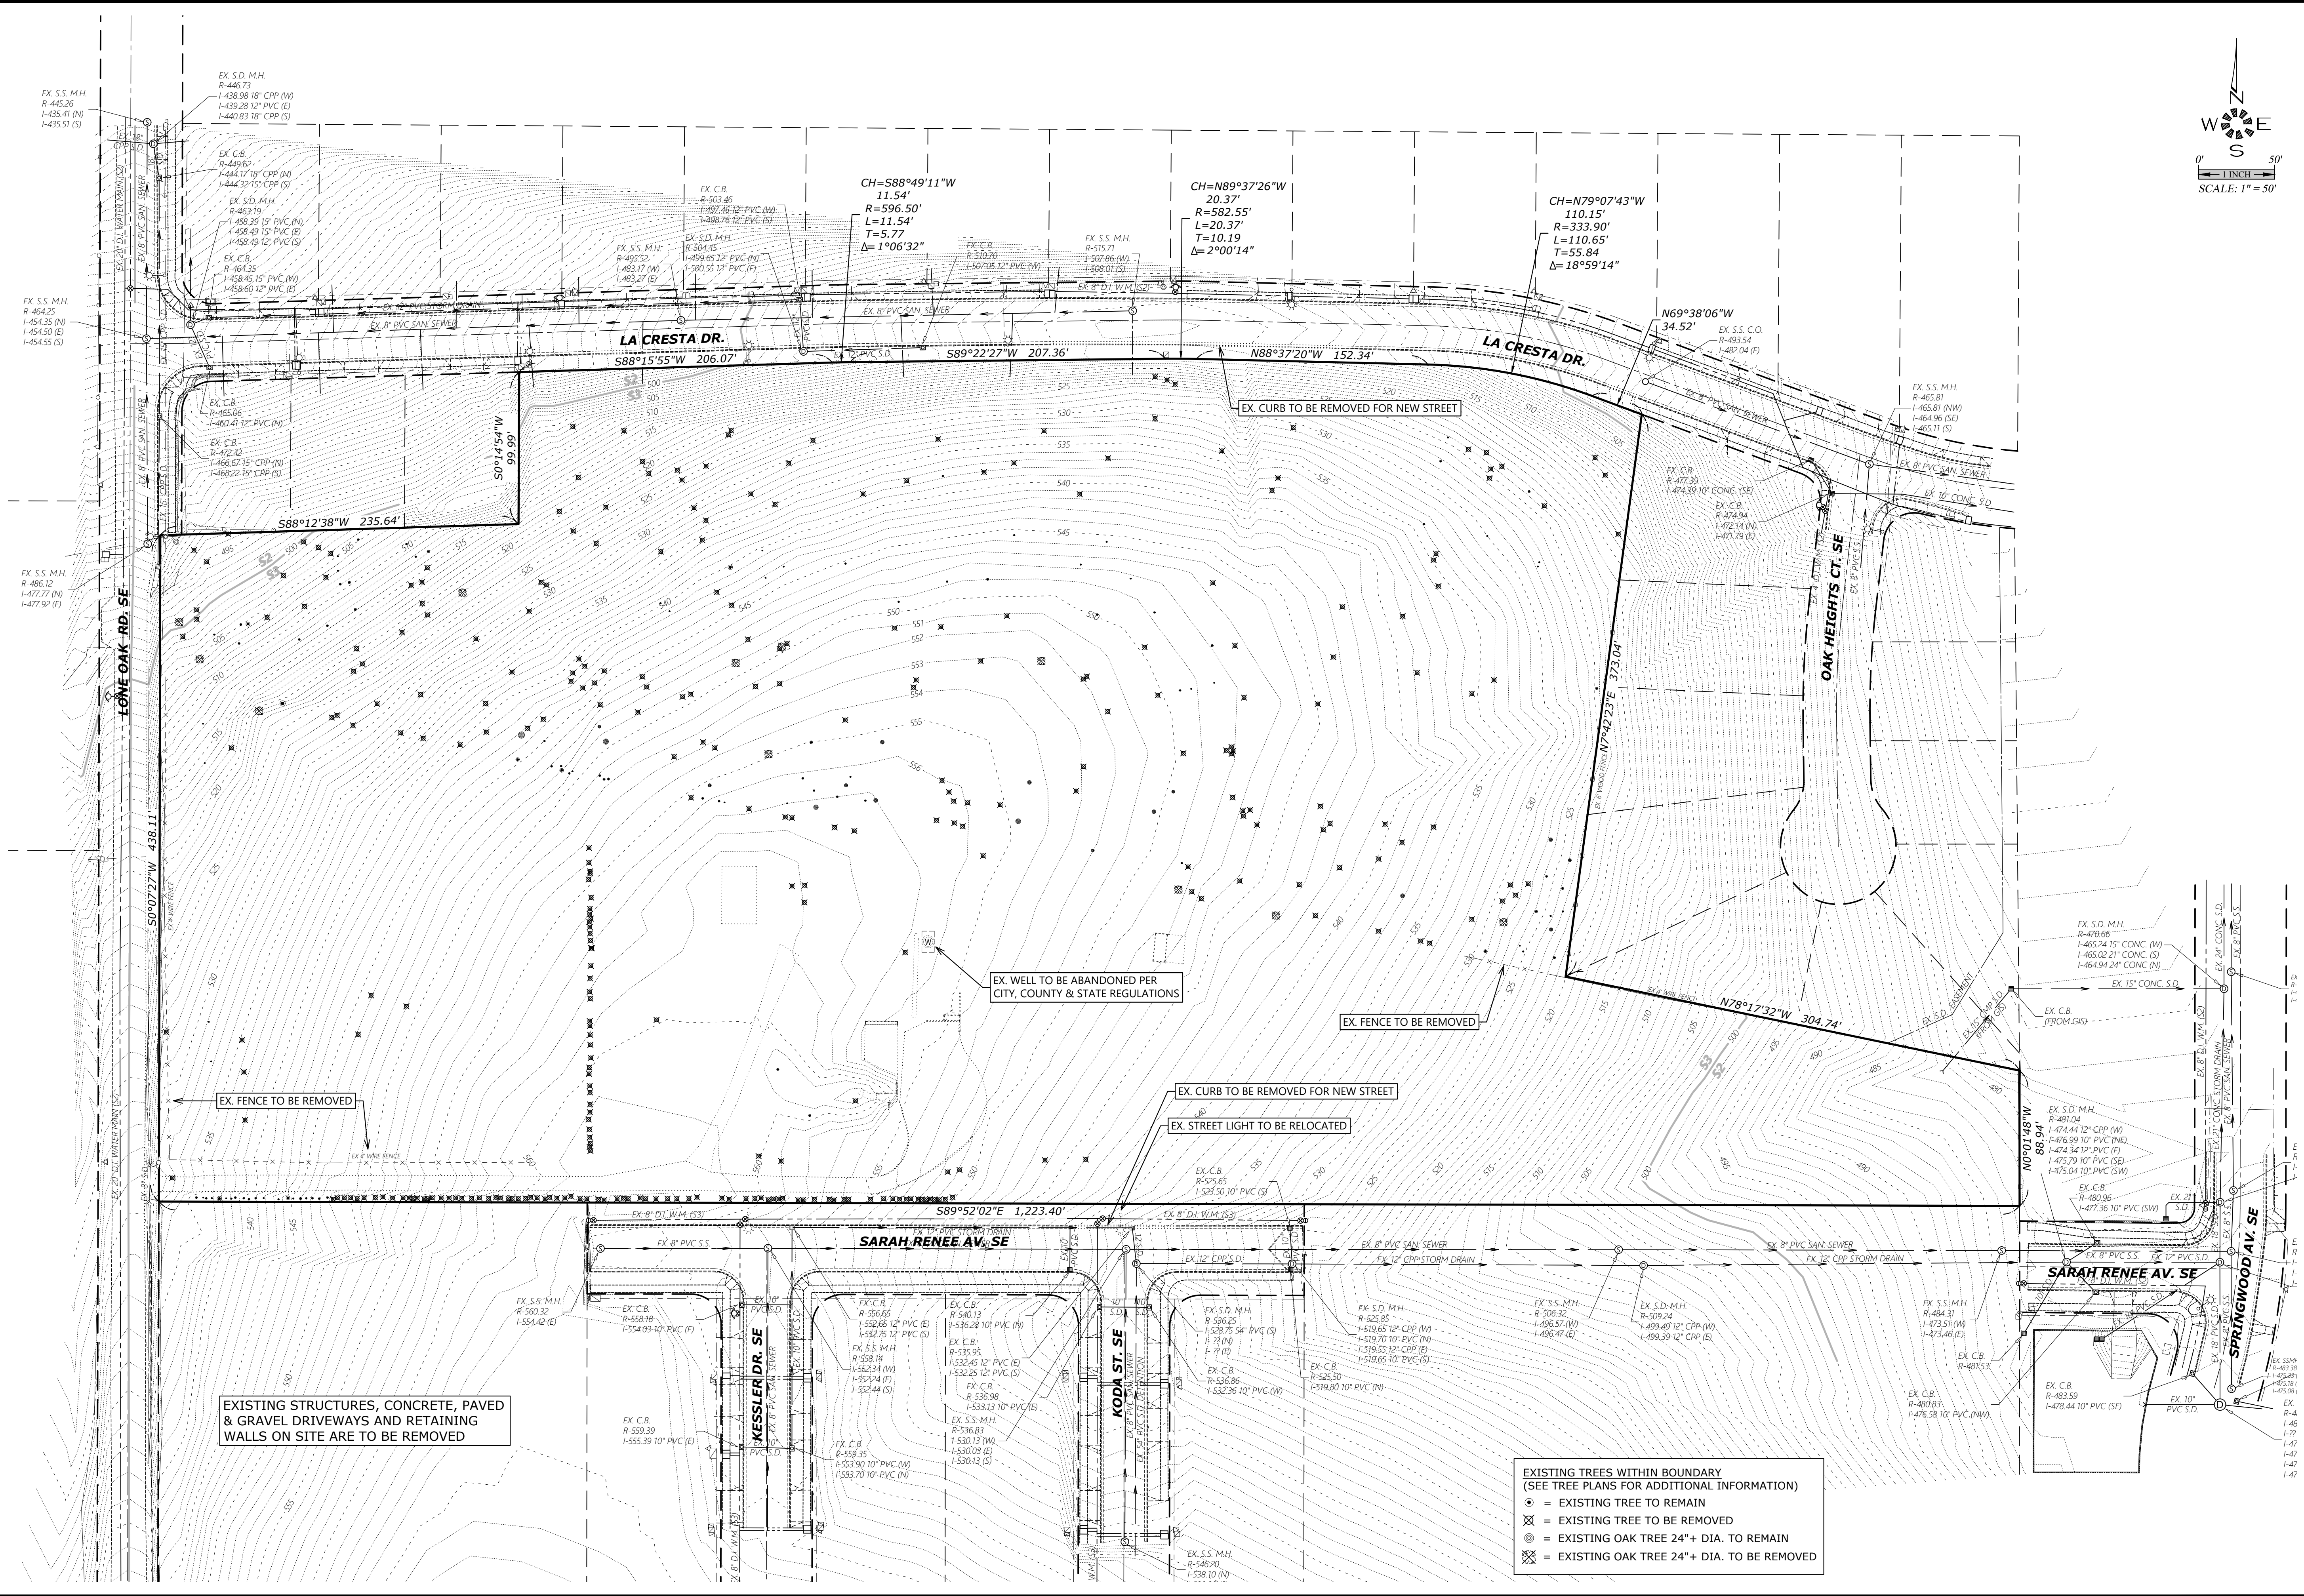

MULTI/TECH

ENGINEERING SERVICES, INC.
1155 13th ST. S.E. SALEM, OR. 97302
PH. (503) 363-5227 FAX (503) 364-1260
www.mtengr.com email: office@mtengr.com

EXISTING
CONDITIONS
PLAN

OAK GROVE

NO CHANGES, MODIFICATIONS
OR REVISIONS TO BE
MADE WITHOUT WRITTEN
AUTHORIZATION FROM THE
DESIGN ENGINEER.
DIMENSIONS & NOTES TAKE
PRECEDENCE OVER
GRAPHICAL REPRESENTATION.

7/15/16 7/25/2020

Design: M.D.G.
Drawn: D.G.G.
Checked: J.J.G.
Date: JUNE 2021
Scale: AS SHOWN
As-Built: -----

REGISTERED PROFESSIONAL
ENGINEER
JUL 14 1978
MARK D. GREEN
EXPIRES: 06-30-2021
JOB # 7154

P2