



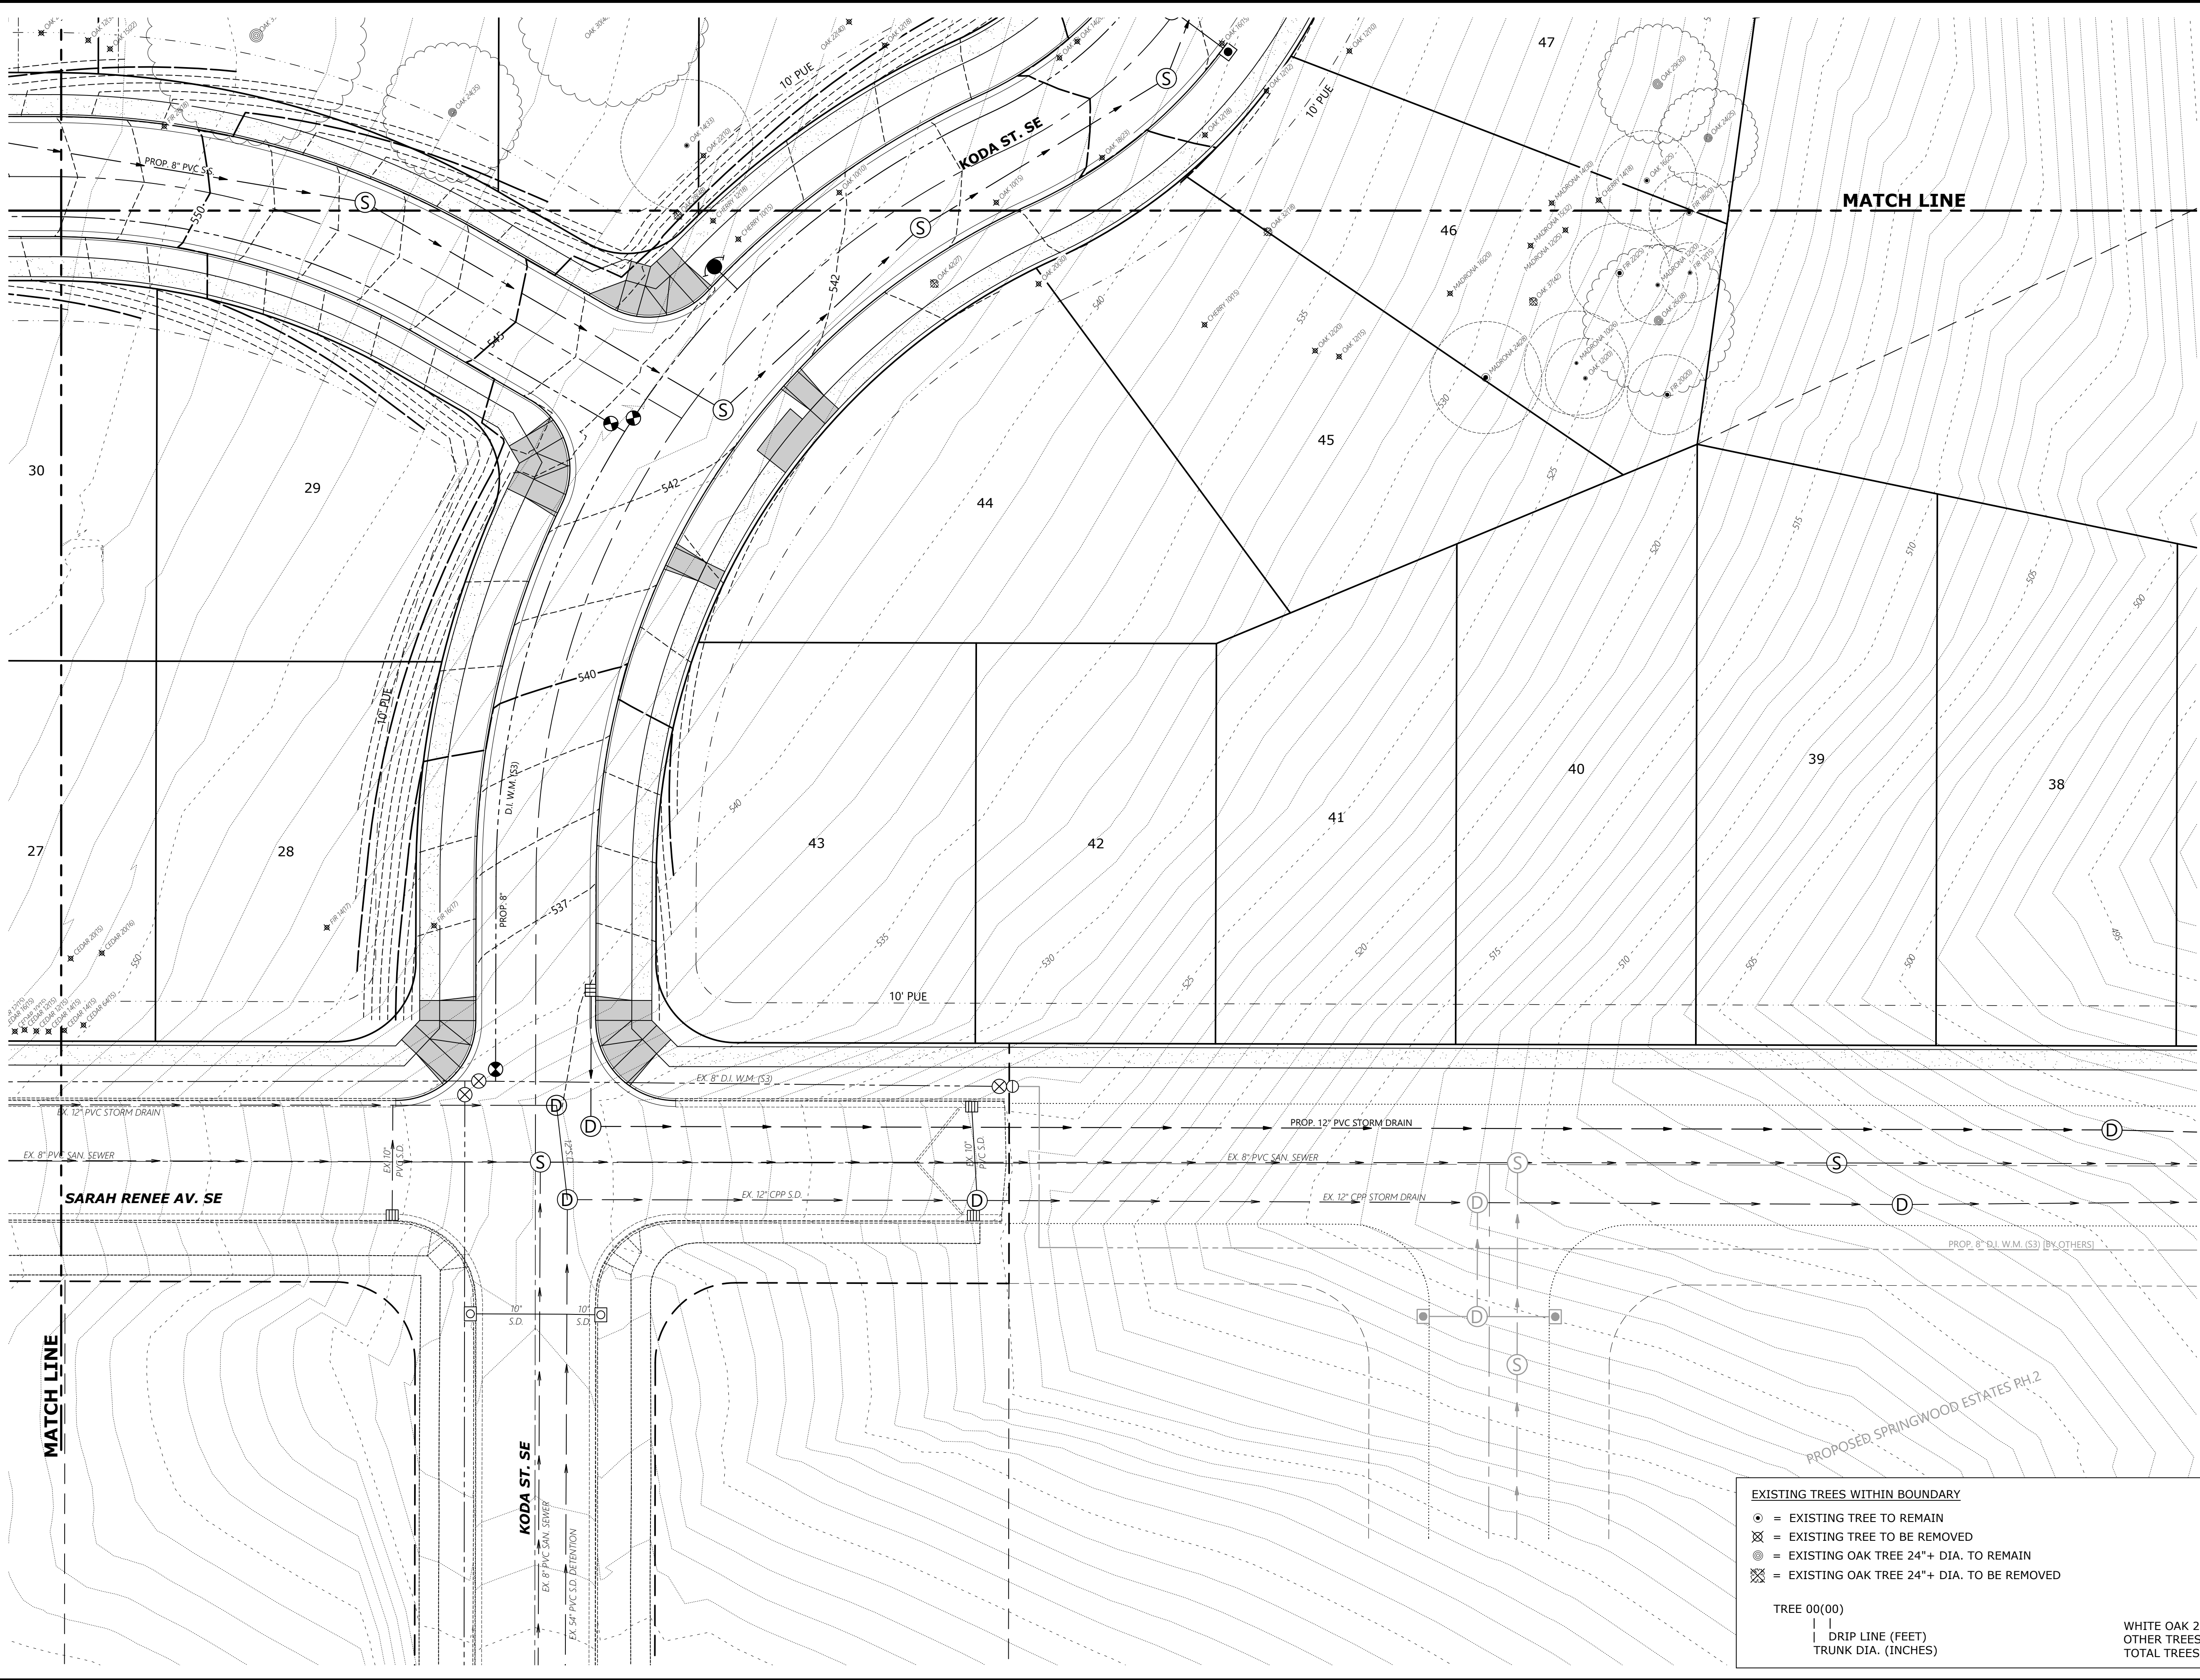

NO EXISTING TREES EAST OF HERE

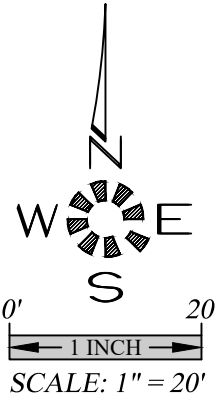

MULTI/TECH

ENGINEERING SERVICES, INC.

1155 13th ST. S.E. SALEM, OR. 97302

PH. (503) 363-5277 FAX. (503) 364-5660


www.mtengr.com email: office@mtengr.com

TREE CONSERVATION
S.E. QUADRANT

OAK GROVE

NO CHANGES, MODIFICATIONS
OR REVISIONS SHALL BE
MADE TO THESE DRAWINGS
WITHOUT WRITTEN
AUTHORIZATION FROM THE
DESIGN ENGINEER.
DIMENSIONS & NOTES TAKE
PRECEDENCE OVER
GRAPHICAL REPRESENTATION.

Design: M.D.G.
Drawn: D.G.G.
Checked: J.J.G.
Date: JUNE 2021
Scale: AS SHOWN
As-Built: _____

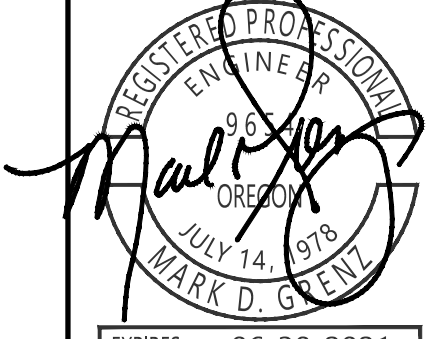

EXPIRES: 06-30-2021

JOB # 7154

P14

EXISTING TREES WITHIN BOUNDARY

- = EXISTING TREE TO REMAIN
- ⊗ = EXISTING TREE TO BE REMOVED
- ⊙ = EXISTING OAK TREE 24"+ DIA. TO REMAIN
- ⊗ = EXISTING OAK TREE 24"+ DIA. TO BE REMOVED

TREE 00(00)

DRIP LINE (FEET)
TRUNK DIA. (INCHES)

	REMAIN	REMOVE	TOTAL
WHITE OAK 24"≥	17	11	28
OTHER TREES	105	320	425
TOTAL TREES			453