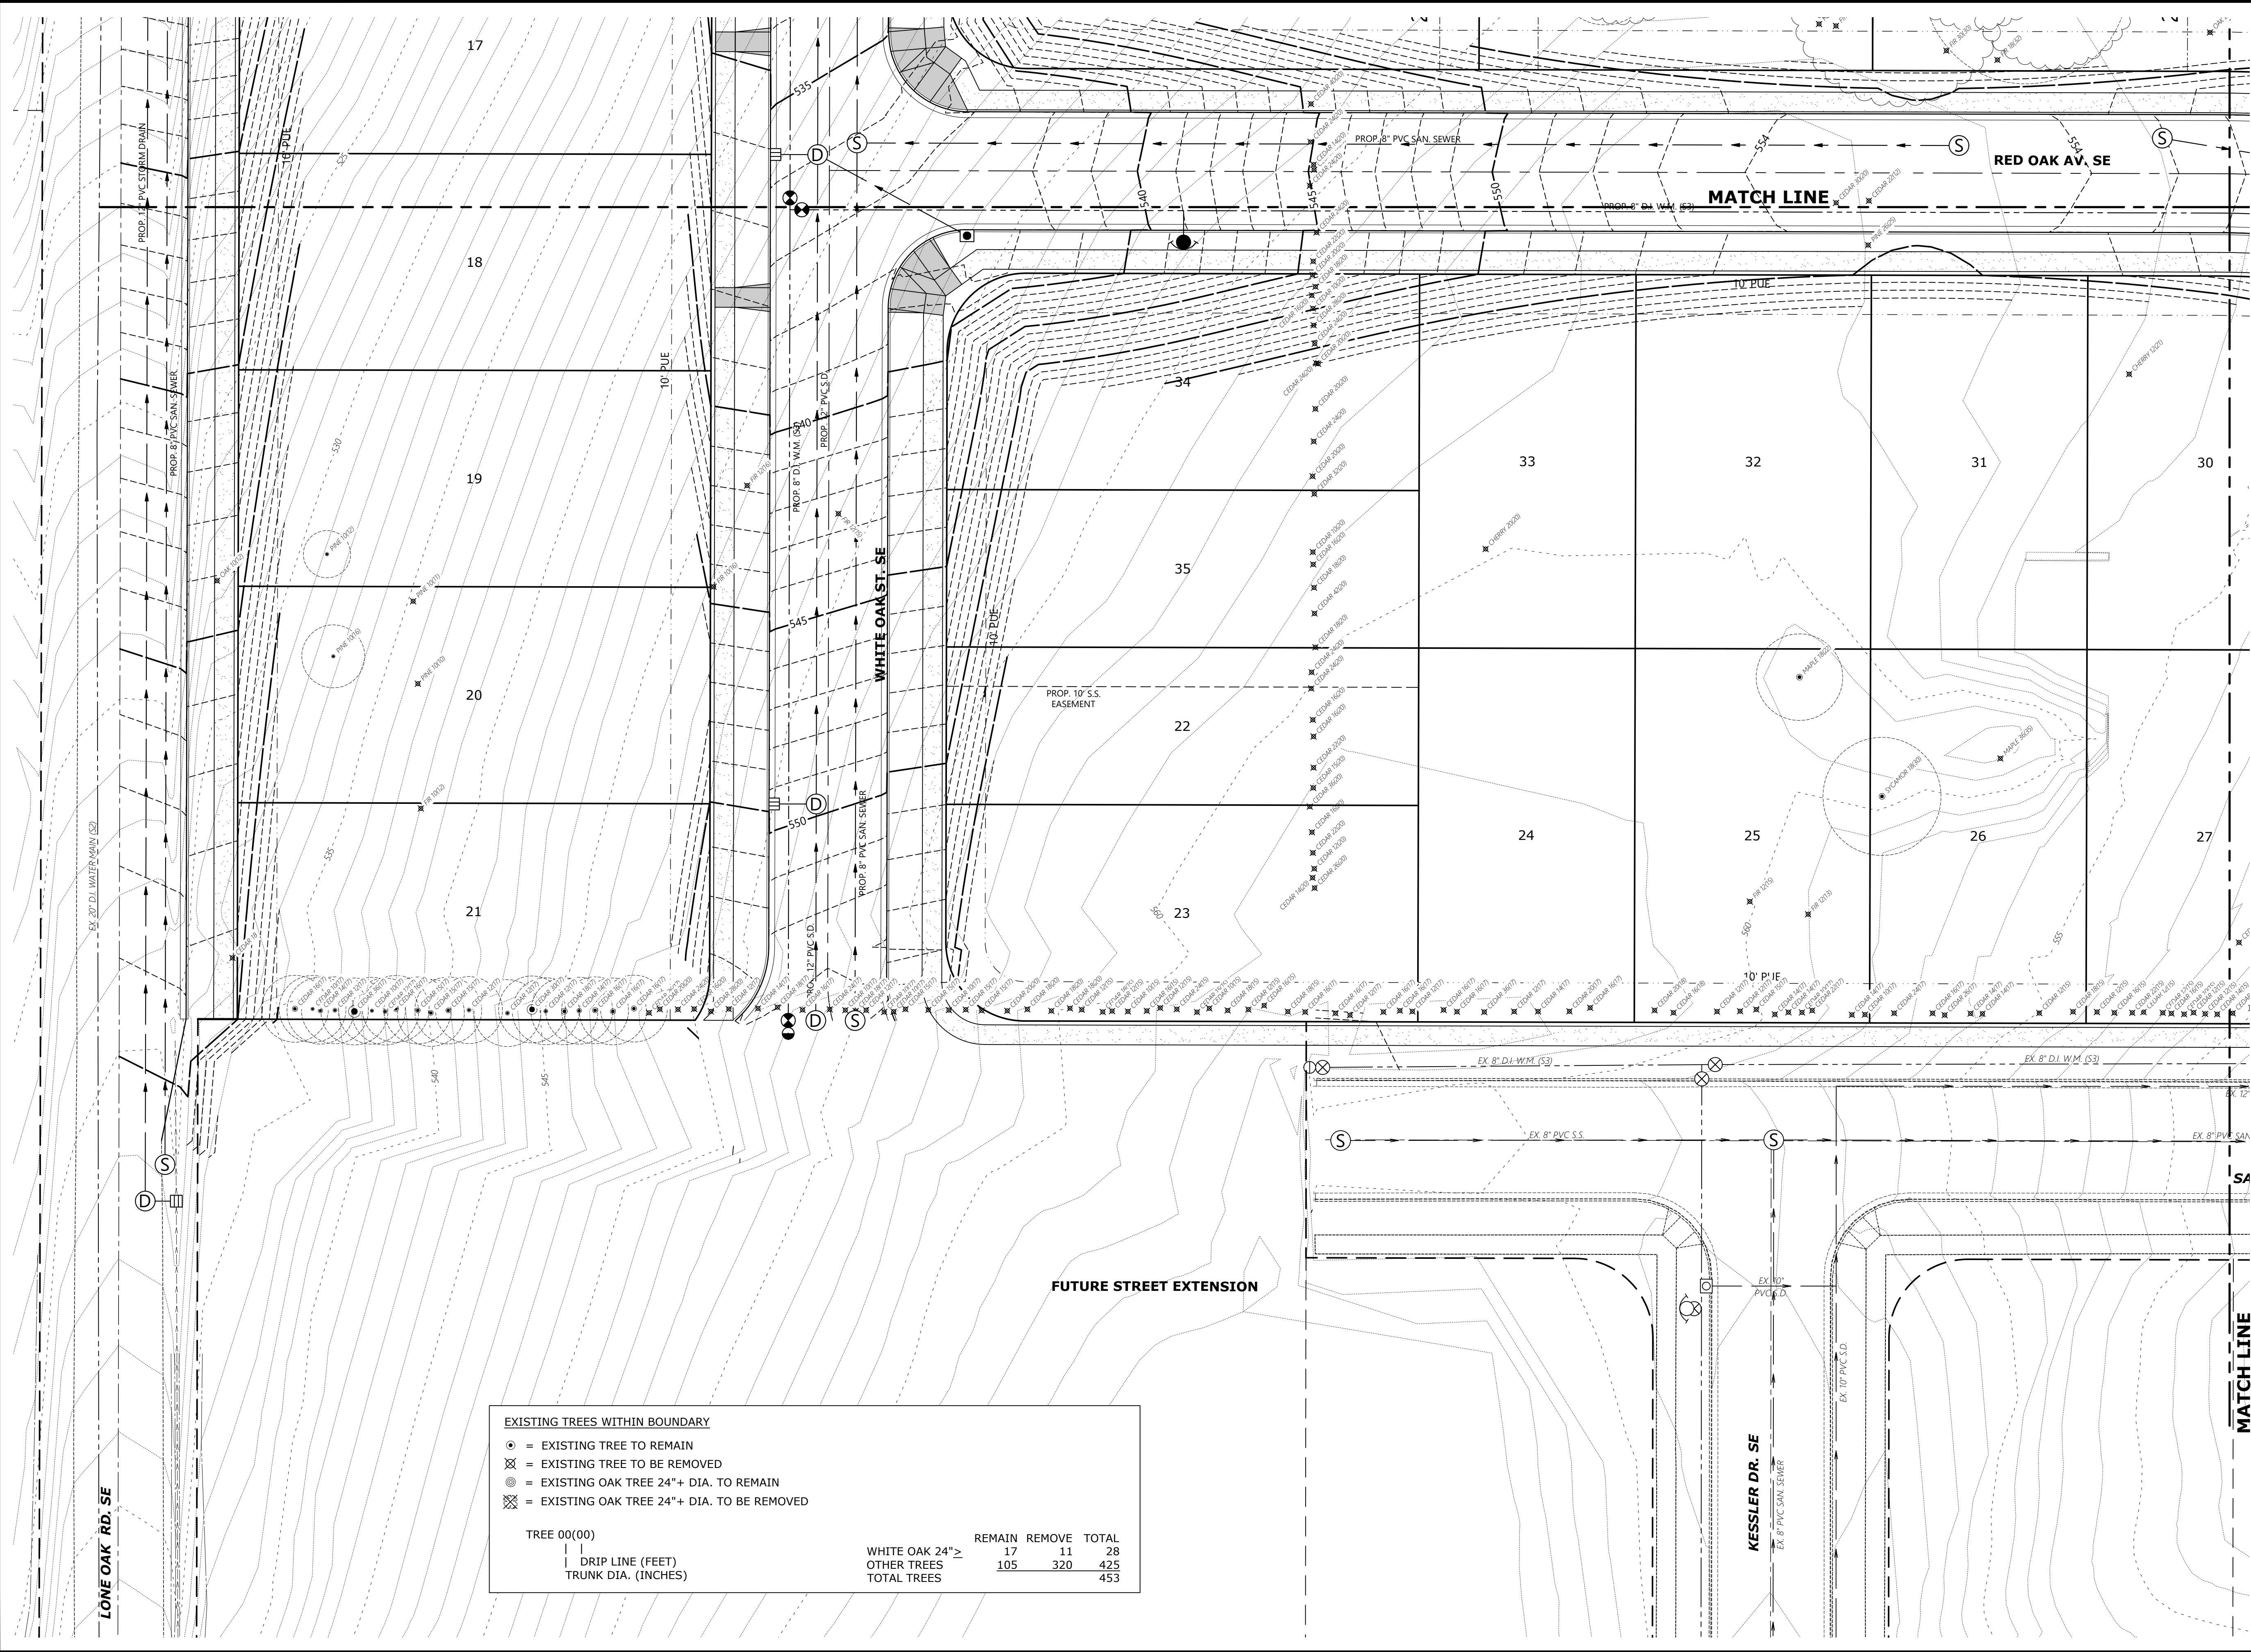


EXISTING TREES WITHIN BOUNDARY			
⊙	= EXISTING TREE TO REMAIN		
⊗	= EXISTING TREE TO BE REMOVED		
⊙	= EXISTING OAK TREE 24"+ DIA. TO REMAIN		
⊗	= EXISTING OAK TREE 24"+ DIA. TO BE REMOVED		
TREE 00(00)		REMAIN	REMOVE
		17	11
DRIP LINE (FEET)		105	320
TRUNK DIA. (INCHES)			
		OTHER TREES	425
		TOTAL TREES	453

MULTI/TECH

ENGINEERING SERVICES, INC.

1155 13th ST. S.E. SALEM, OR. 97302

PH. (503) 363-5277 FAX (503) 364-5660

www.mtengr.com email: office@mtengr.com

TREE CONSERVATION

S.W. QUADRANT

OAK GROVE

NO CHANGES, MODIFICATIONS OR REVISIONS SHALL BE MADE TO THESE DRAWINGS WITHOUT WRITTEN AUTHORIZATION FROM THE DESIGN ENGINEER.

DIMENSIONS & NOTES TAKE PRECEDENCE OVER GRAPHICAL REPRESENTATION.

71546 P13 TREE

Design: M.D.G.

Drawn: D.G.G.

Checked: J.J.G.

Date: JUNE 2021

Scale: AS SHOWN

As-Built: ----

REGISTERED PROFESSIONAL ENGINEER

MARK D. GRAYSON

EXPIRES: 06-30-2021

JUL 14 1978

JOB # 7154

P13