


\\71xv1154.lnec\dwg\730\dwg 120715.dwg P12-TREE 9/20/2022 12:45 PM Cgal

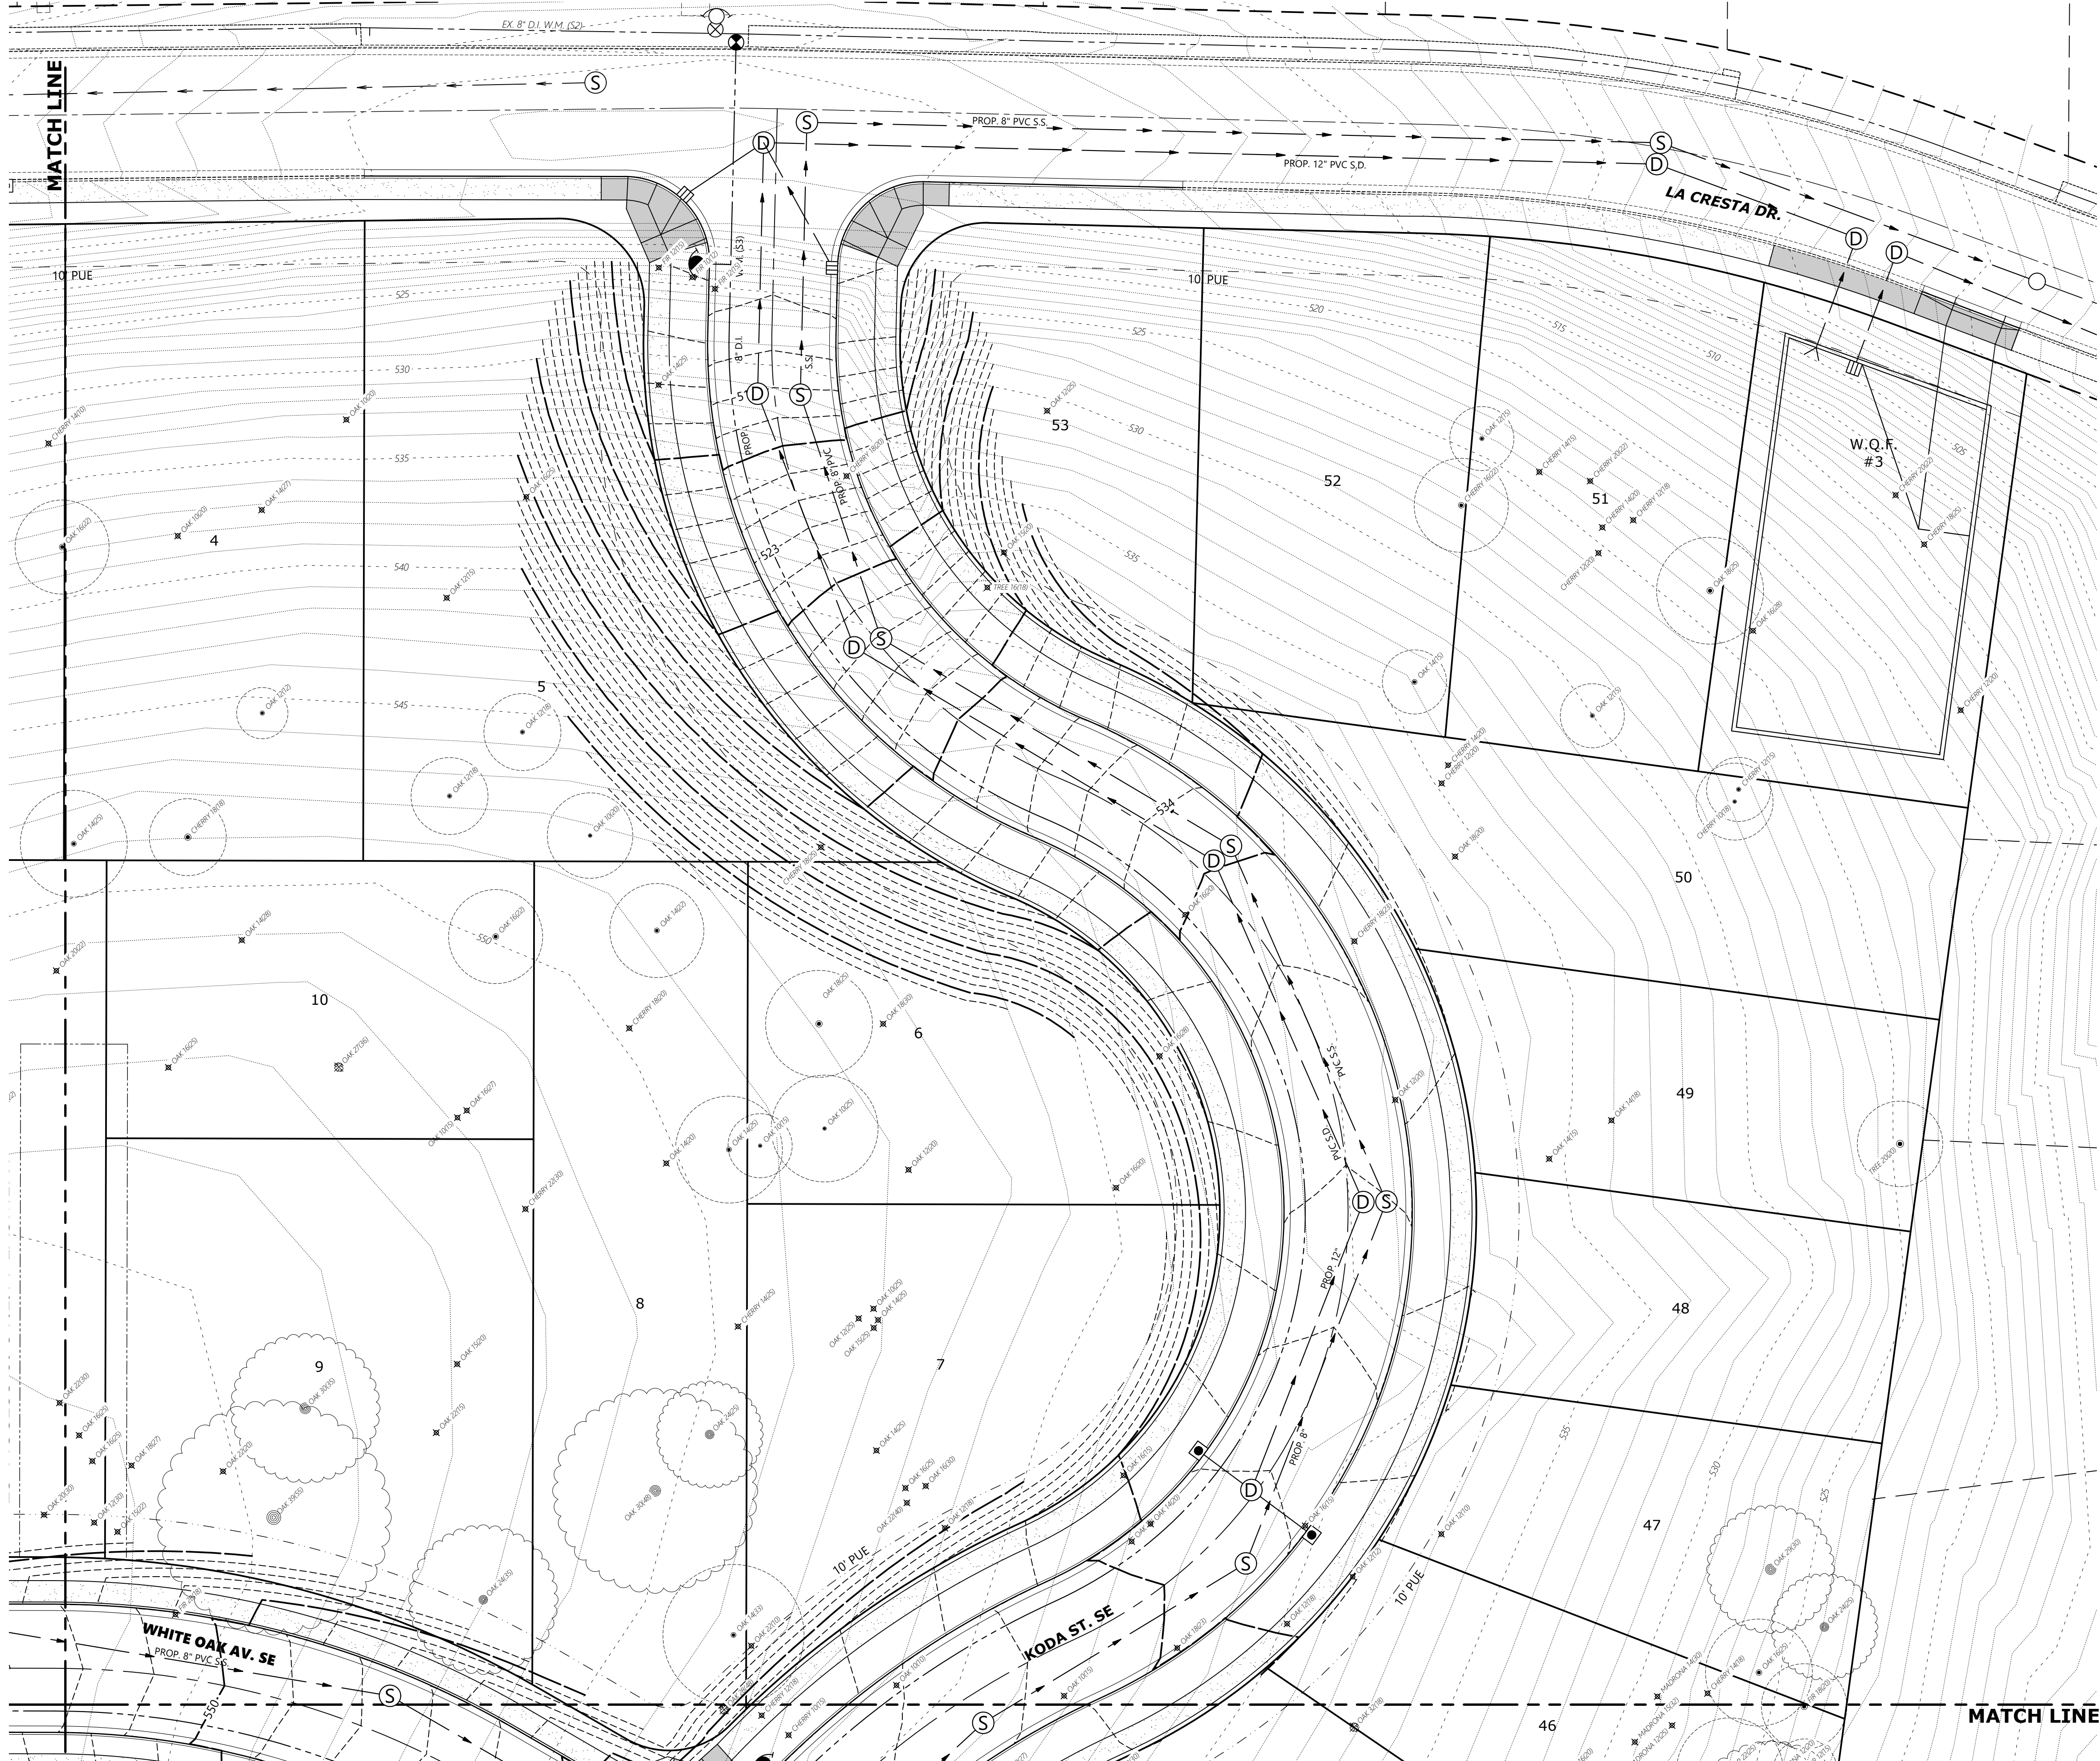

EXISTING TREES WITHIN BOUNDARY

● = EXISTING TREE TO REMAIN

⊗ = EXISTING TREE TO BE REMOVED

⊙ = EXISTING OAK TREE 24"+ DIA. TO REMAIN


⊗ = EXISTING OAK TREE 24"+ DIA. TO BE REMOVED

TREE 00(00)

|| D RIP LINE (FEET)

TRUNK DIA. (INCHES)

	REMAIN	REMOVE	TOTAL
WHITE OAK 24"≥	17	11	28
OTHER TREES	105	320	425
TOTAL TREES			453

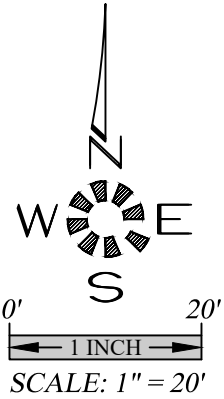

MULTI/TECH

ENGINEERING SERVICES, INC.

1155 13th ST. S.E. SALEM, OR. 97302

PH. (503) 363-5277 FAX (503) 364-5660

www.mtengr.com email: office@mtengr.com

TREE CONSERVATION
N.E. QUADRANT

OAK GROVE

NO CHANGES, MODIFICATIONS
OR REPRODUCTION SHALL BE
MADE TO THESE DRAWINGS
WITHOUT WRITTEN
AUTHORIZATION FROM THE
DESIGN ENGINEER.
DIMENSIONS & NOTES TAKE
PRECEDENCE OVER
GRAPHICAL REPRESENTATION.

71540 P12-TREE

Design: M.D.G.

Drawn: D.G.G.

Checked: J.J.G.

Date: JUNE 2021

Scale: AS SHOWN

As-Built: ----

REGISTERED PROFESSIONAL
ENGINEER
P. 68
OR 0000000000
JUL 14, 1978
MARK D. GALT

EXPIRES: 06-30-2021

JOB # 7154

P12