
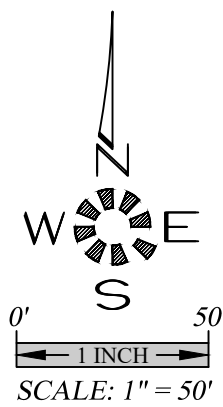


\\N7\7154-LoneOak\7301\Draw\2021\14p.dwg P5 5/19/2022 2:06:16 PM Gcal

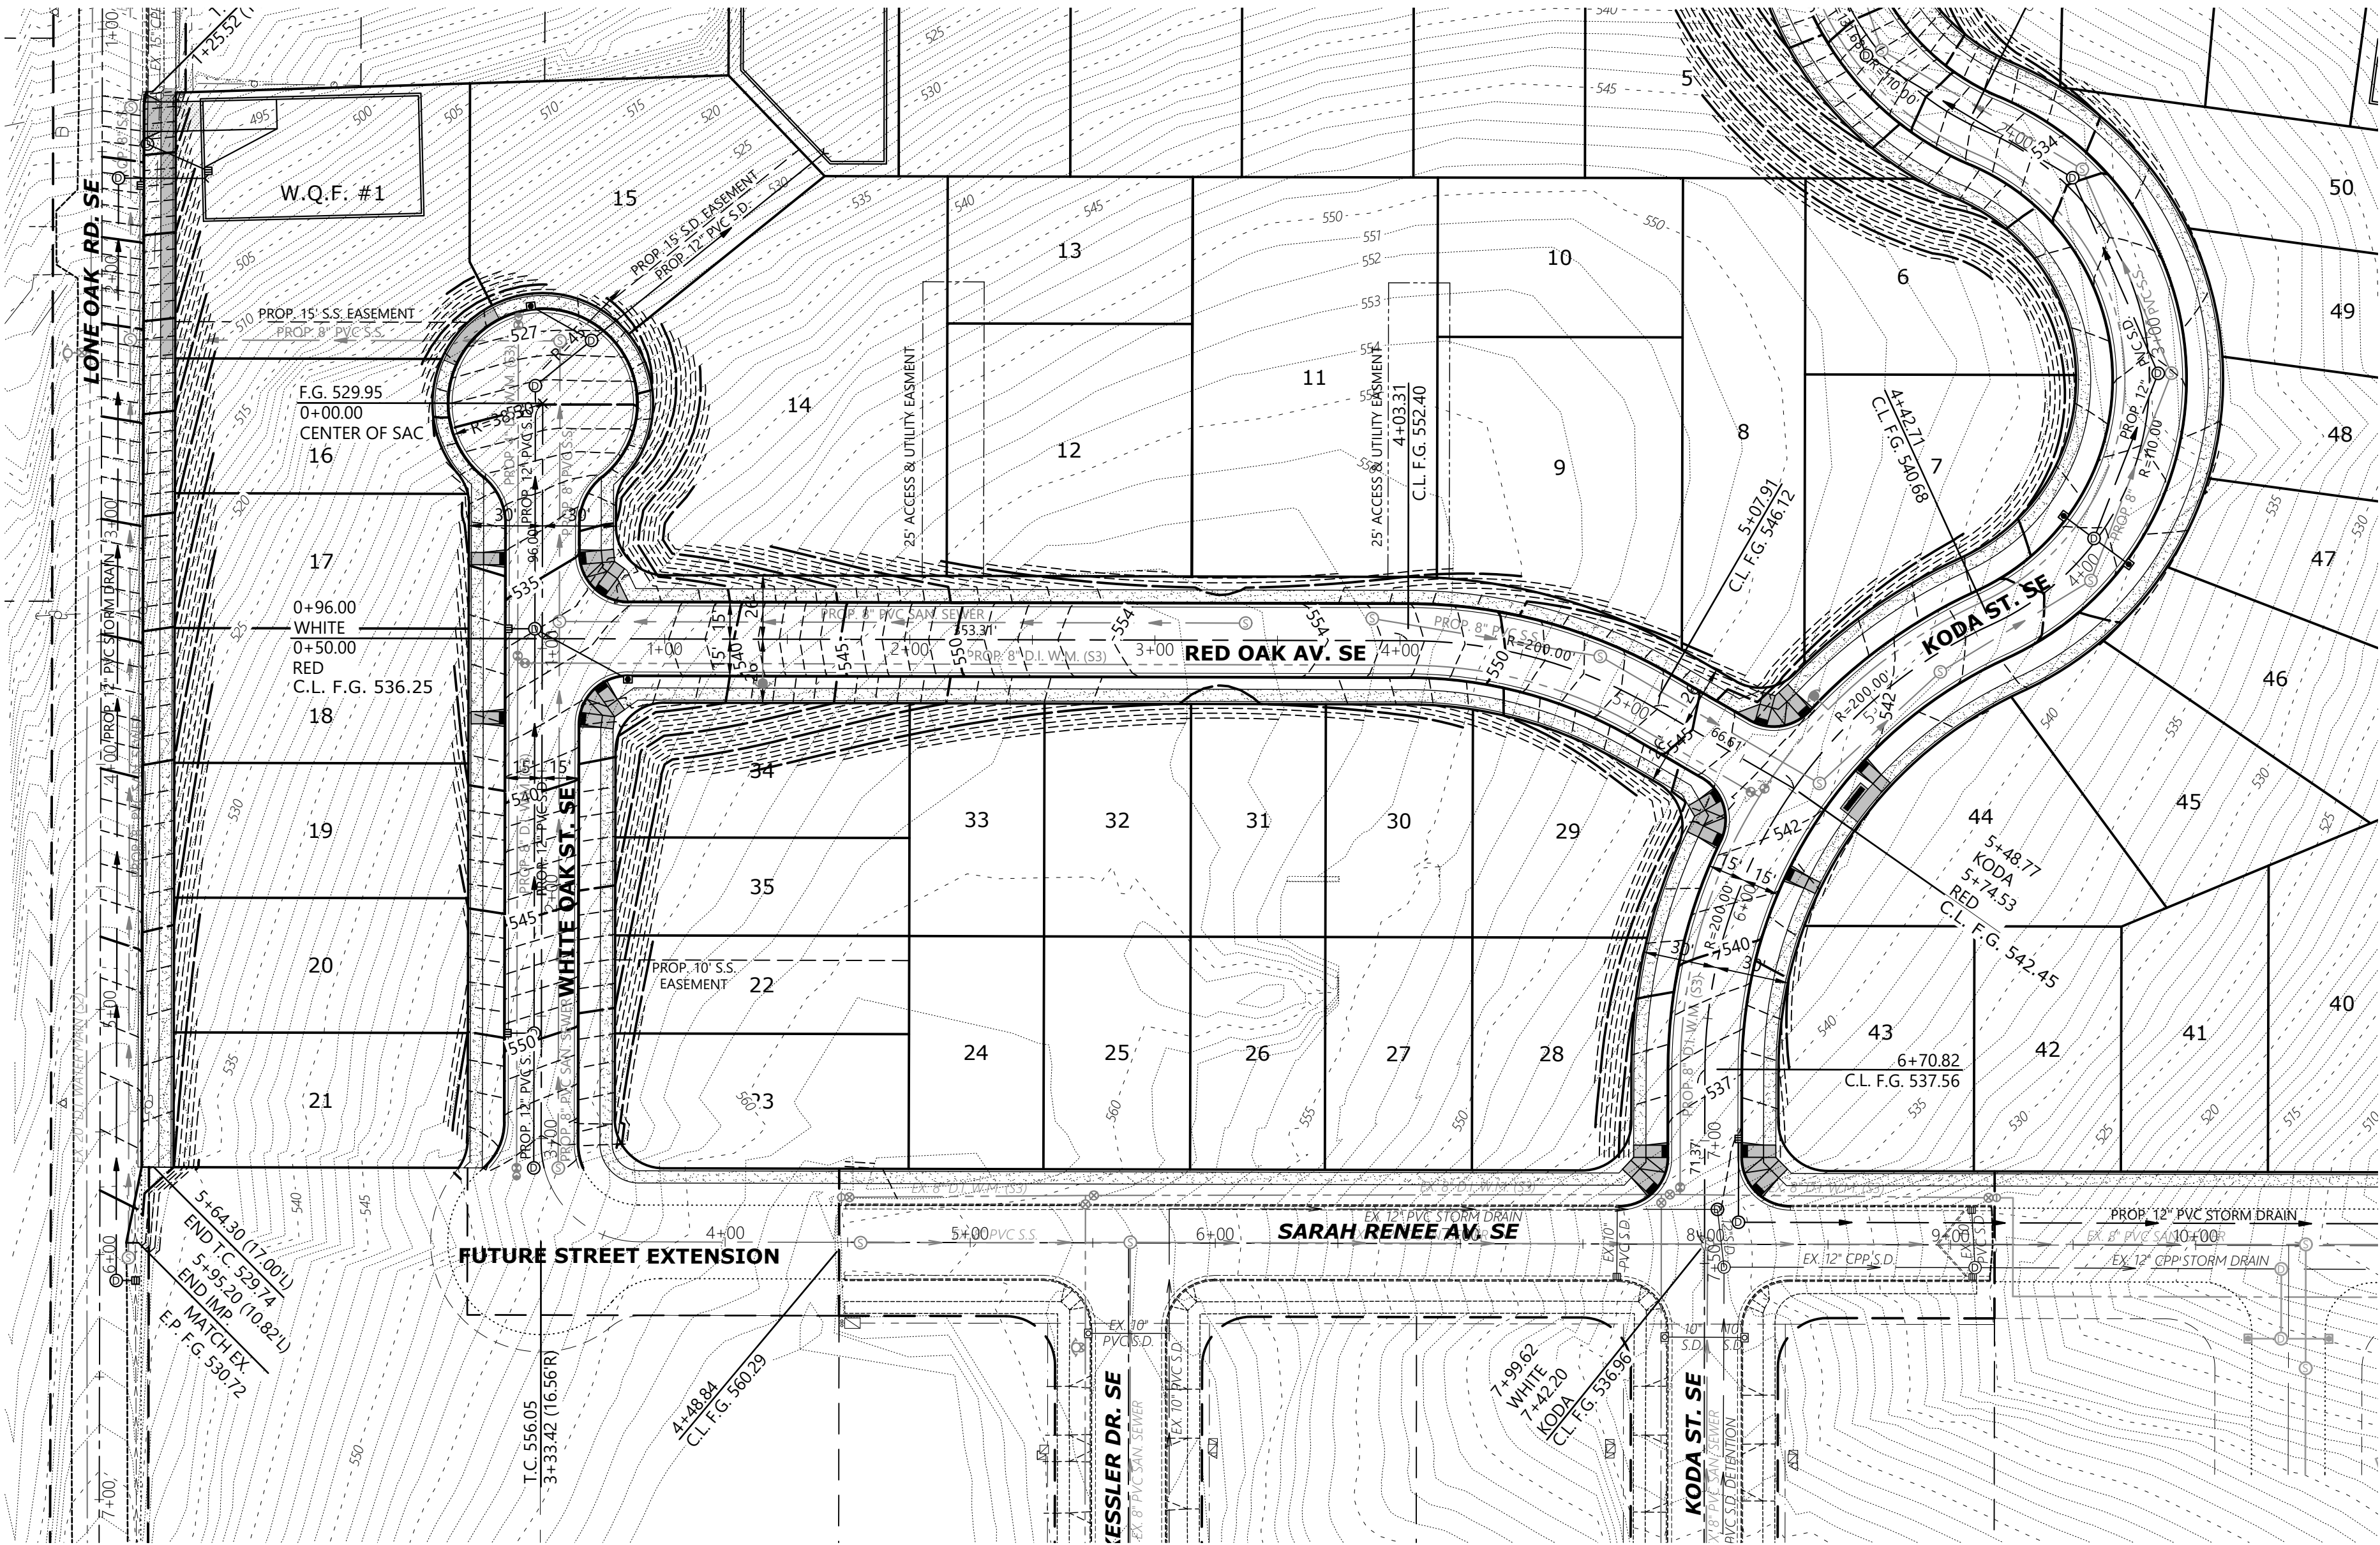

MULTI/TECH

ENGINEERING SERVICES, INC.
1155 13th ST. S.E. SALEM, OR 97302
PH: (503) 363 - 9227 FAX: (503) 364-1260
www.mtengineering.net office@mtengineering.net

STREET PLAN

OAK GROVE

NO CHANGES, MODIFICATIONS
OR REPRODUCTIONS TO BE
MADE TO THESE DRAWINGS
WITHOUT WRITTEN
AUTHORIZATION FROM THE
DESIGN ENGINEER.
DIMENSIONS & NOTES TAKE
PRECEDENCE OVER
GRAPHICAL REPRESENTATION.

Design:	M.D.G.
Drawn:	D.G.G.
Checked:	J.J.G.
Date:	JUNE 2021
Scale:	AS SHOWN
As-Built:	----



EXPIRES 06-30-2021

JOB # 7154

