
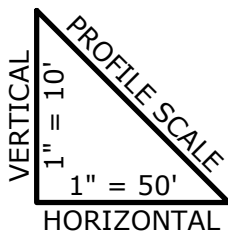
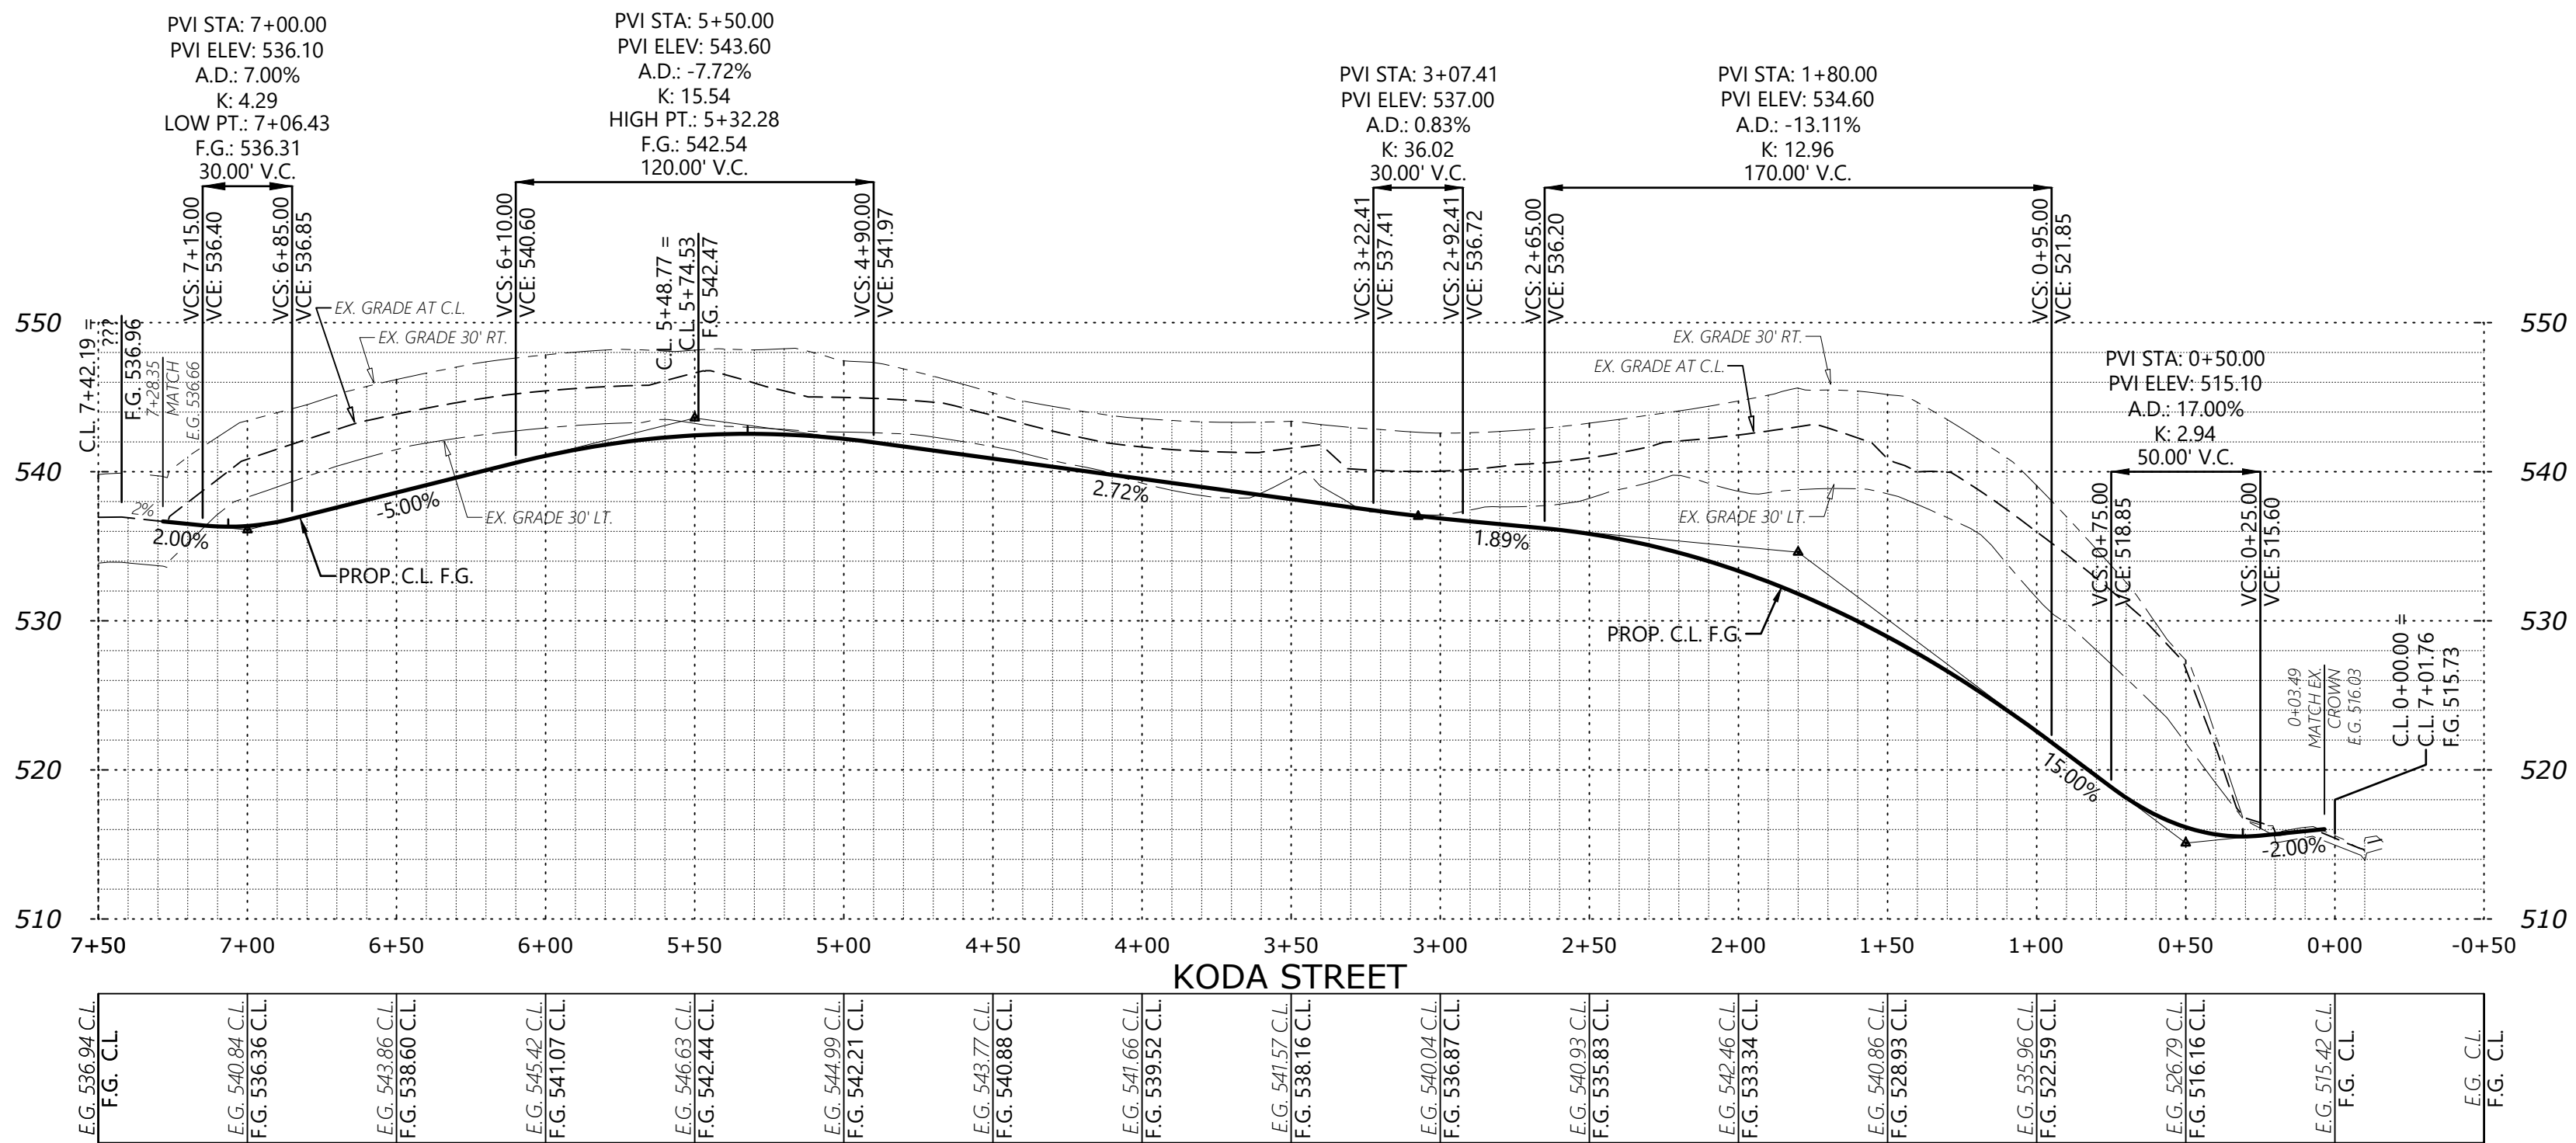
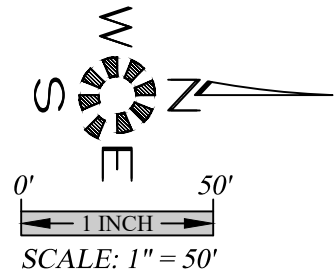


2:071xv1154:coned067330.dwg 12/07/16 4:57 PM 4:57 9/20/2022 3:06:12 PM C504

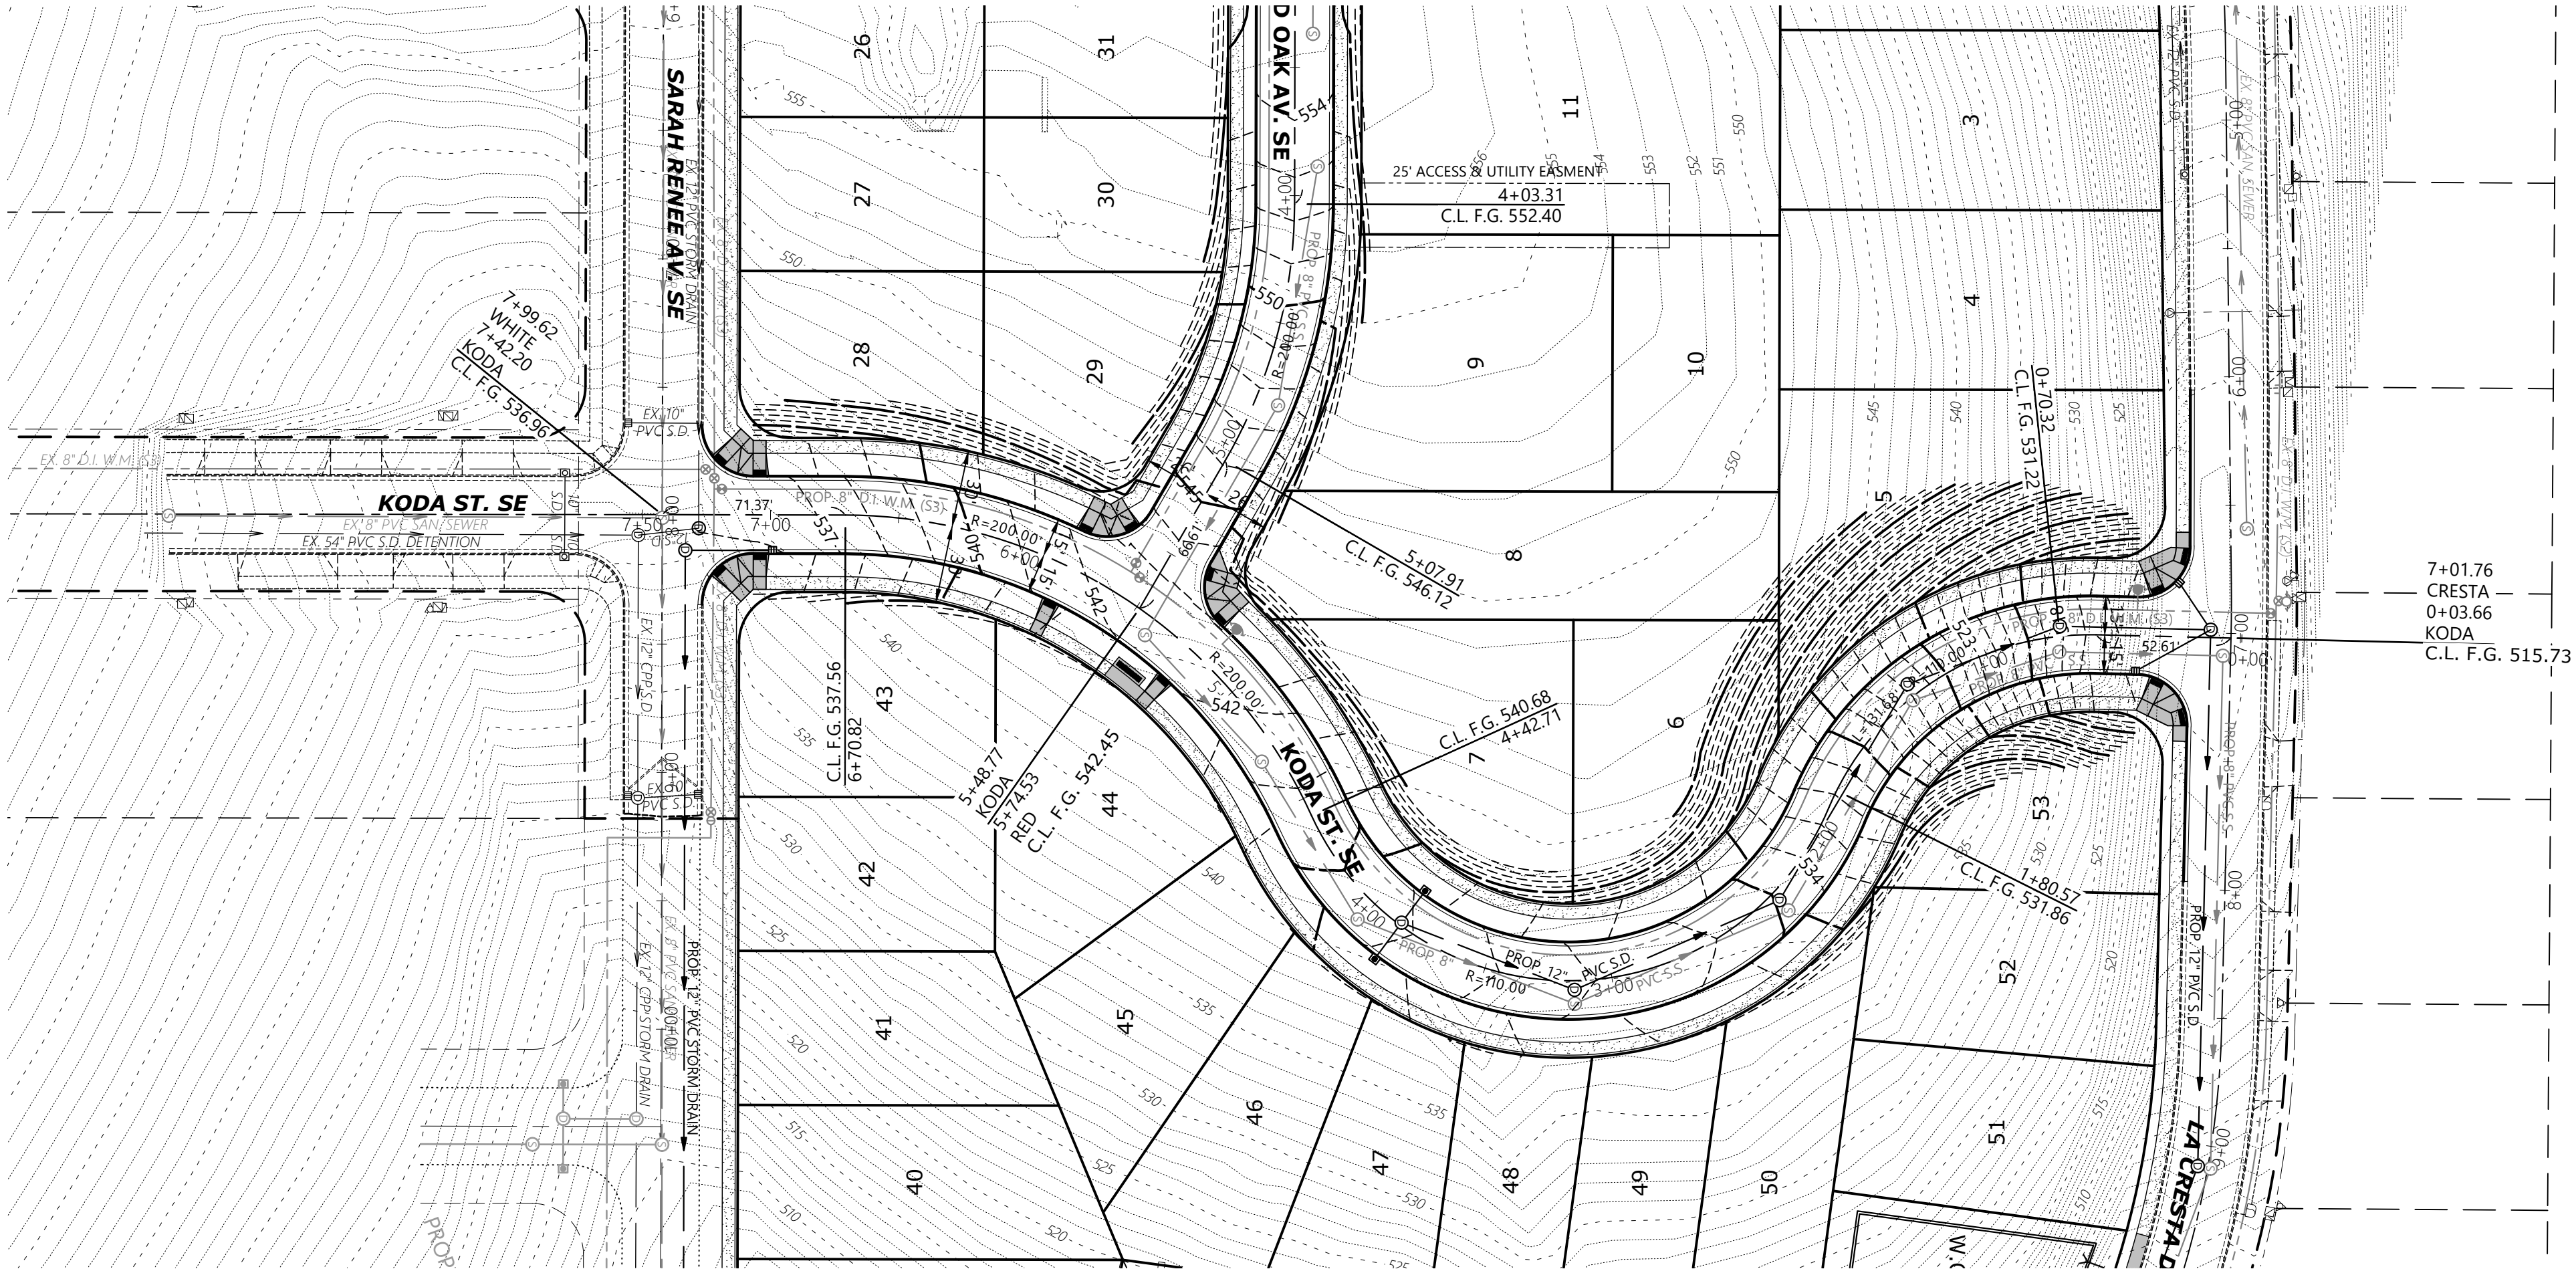


STREET PLAN

OAK GROVE

NO CHANGES, MODIFICATIONS
OR REPRODUCTION SHALL BE
MADE WITHOUT WRITTEN
AUTHORIZATION FROM THE
DESIGN ENGINEER.
DIMENSIONS & NOTES TAKE
PRECEDENCE OVER
GRAPHICAL REPRESENTATION.

Design: M.D.G.
Drawn: D.G.G.
Checked: J.J.G.
Date: JUNE 2021
Scale: AS SHOWN
As-Built: ----

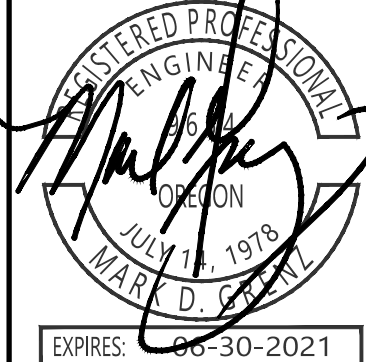

EXPIRES: 6-30-2021
JOB # 7154