




MADISON, WI | WAUKESHA, WI

EIGHT

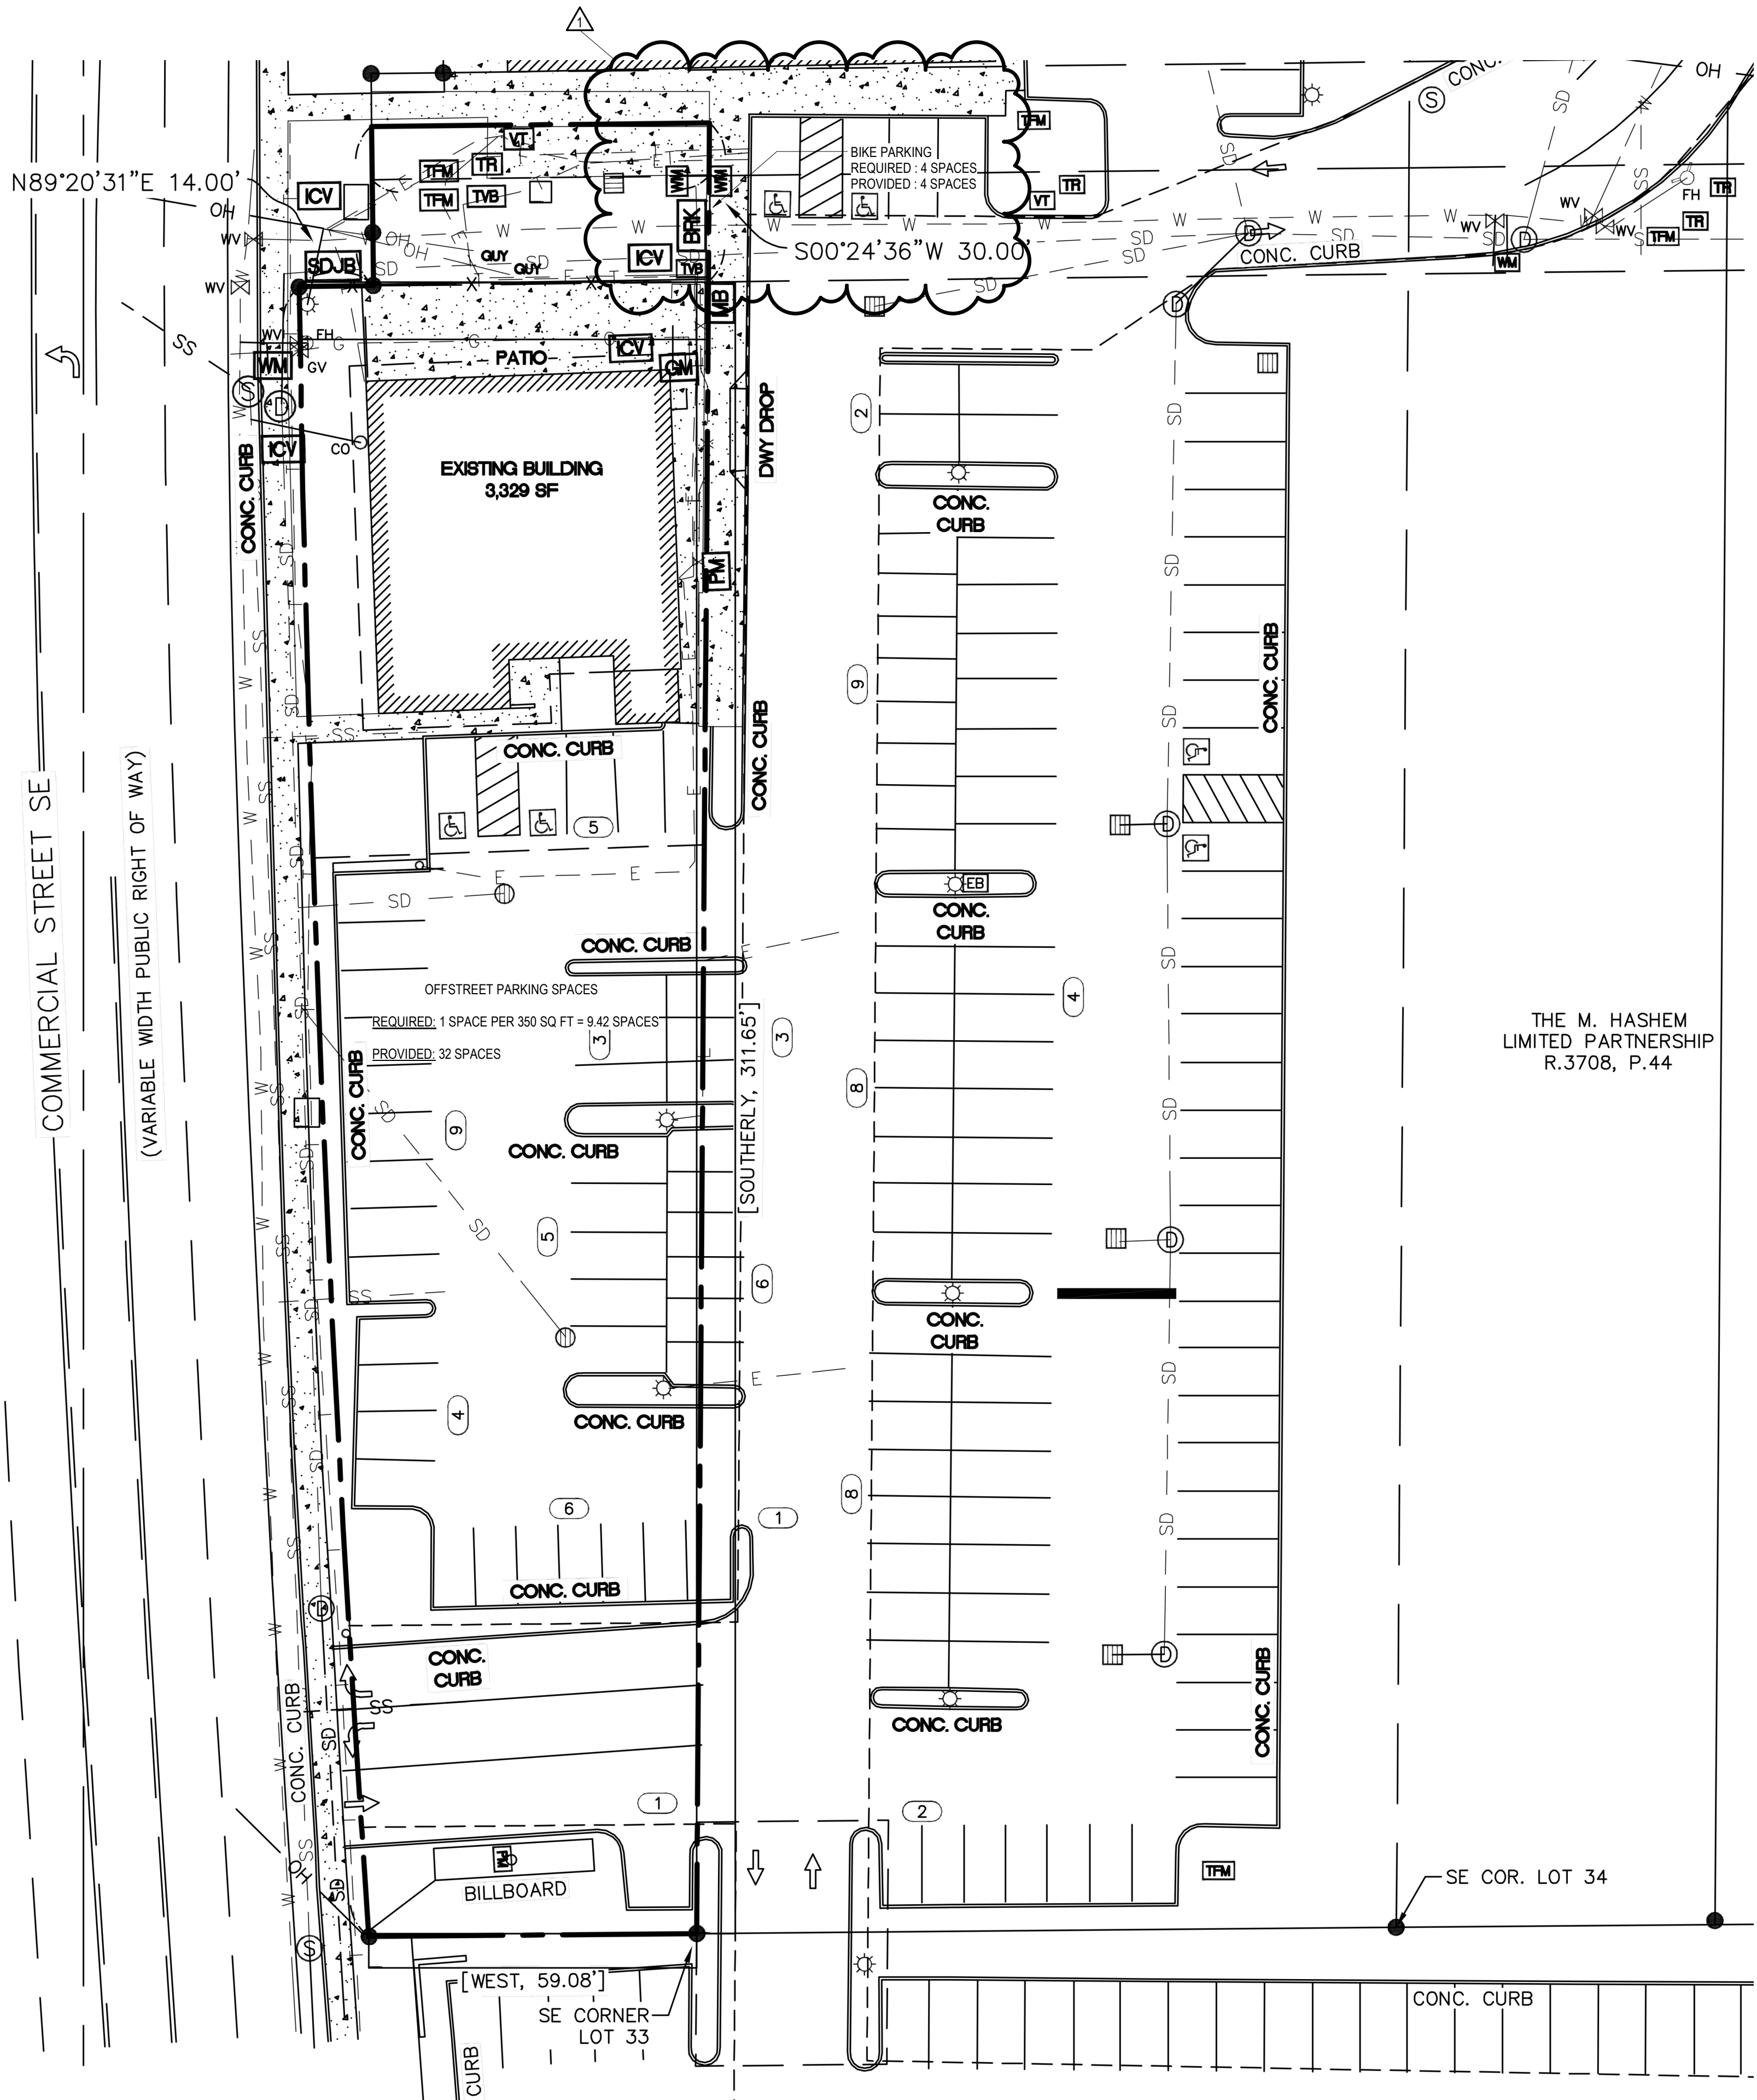

THE M. HASHEM
LIMITED PARTNERSHIP
R.3708, P.44

COPYRIGHT STRANG, INC. 2022

[illegible]

SALEM MEDICAL CLINIC

2920 COMMERCIAL ST SE
SALEM, OR. 97302

DATE: 08/18/2022
DRAWING SET PLAN REVIEW SET
PROJECT NO. 2019061-24

SURVEYOR'S SITE PLAN

C001

9/14/2022 10:10:32 AM