
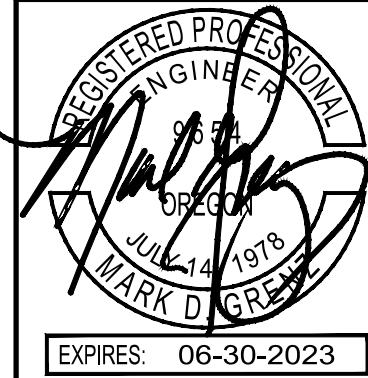
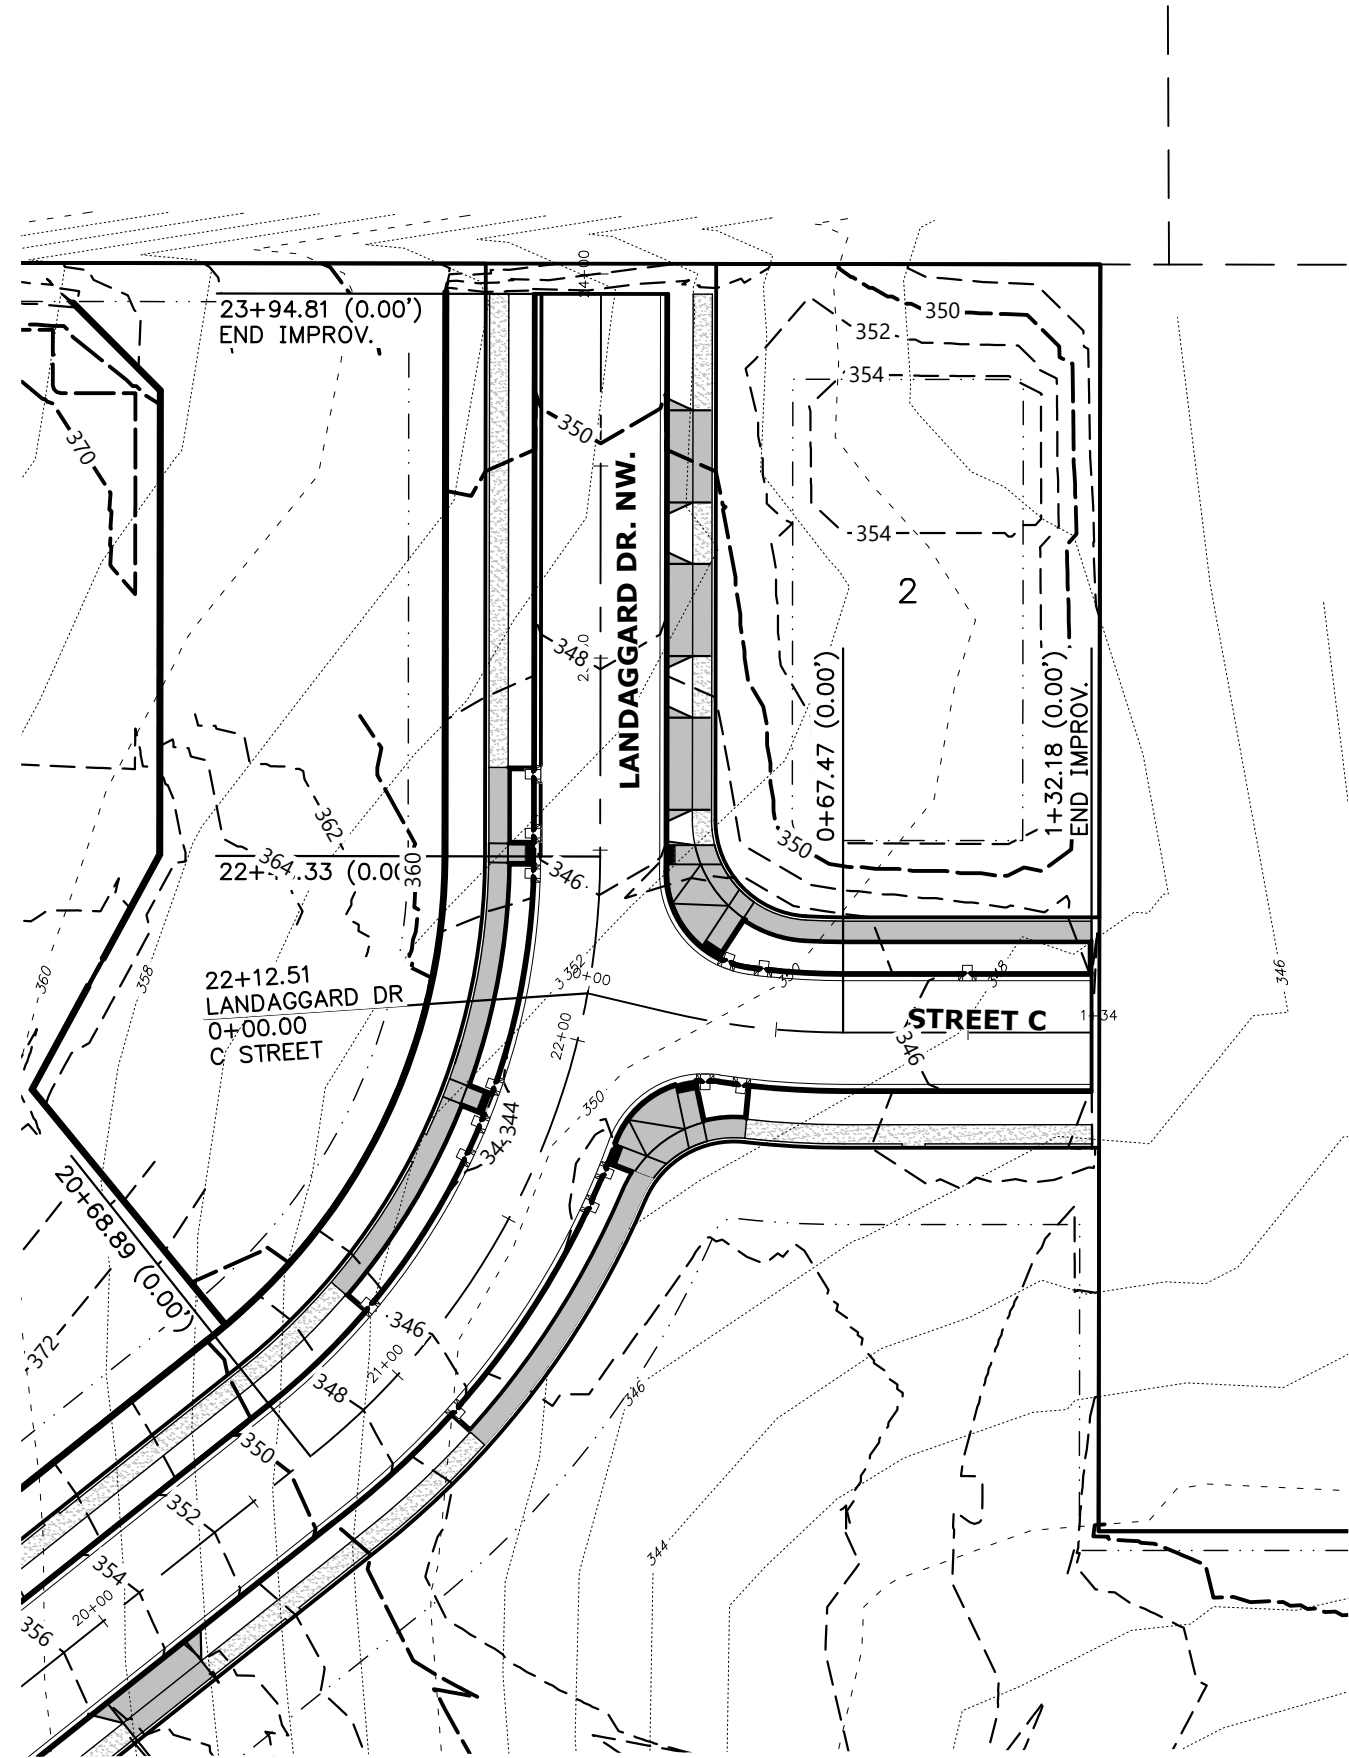
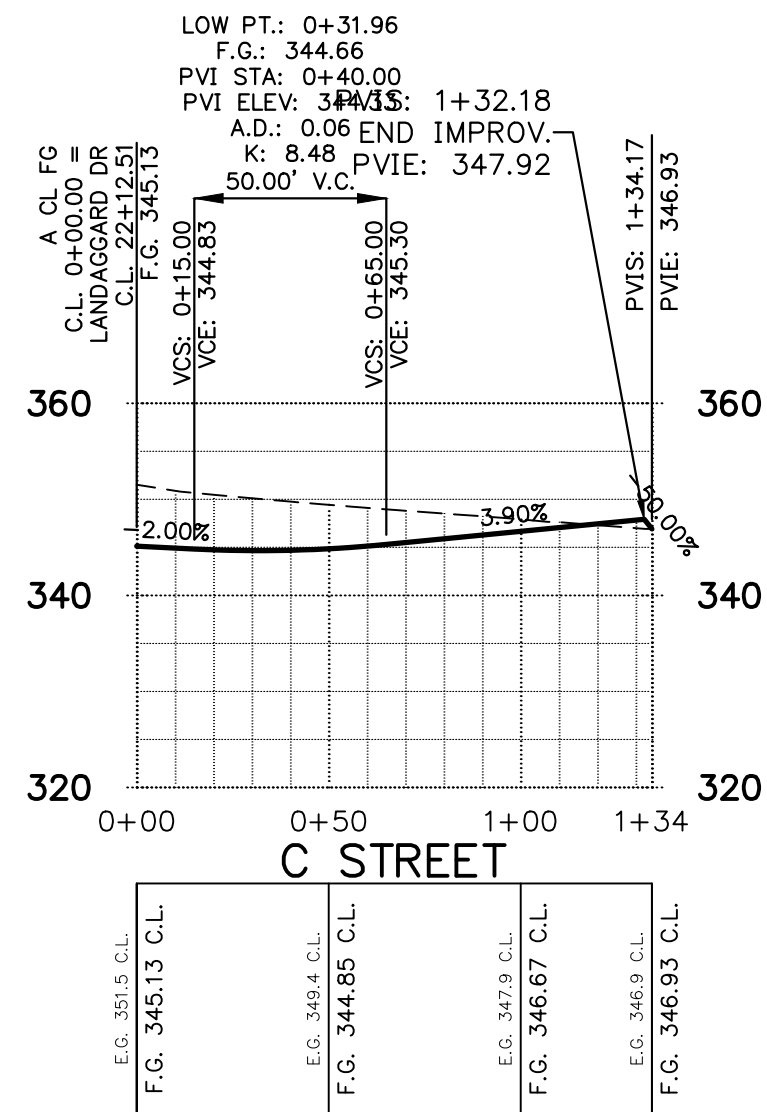
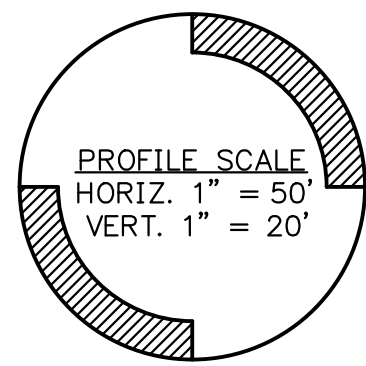
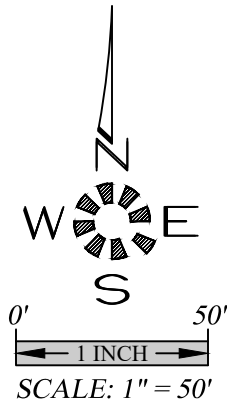
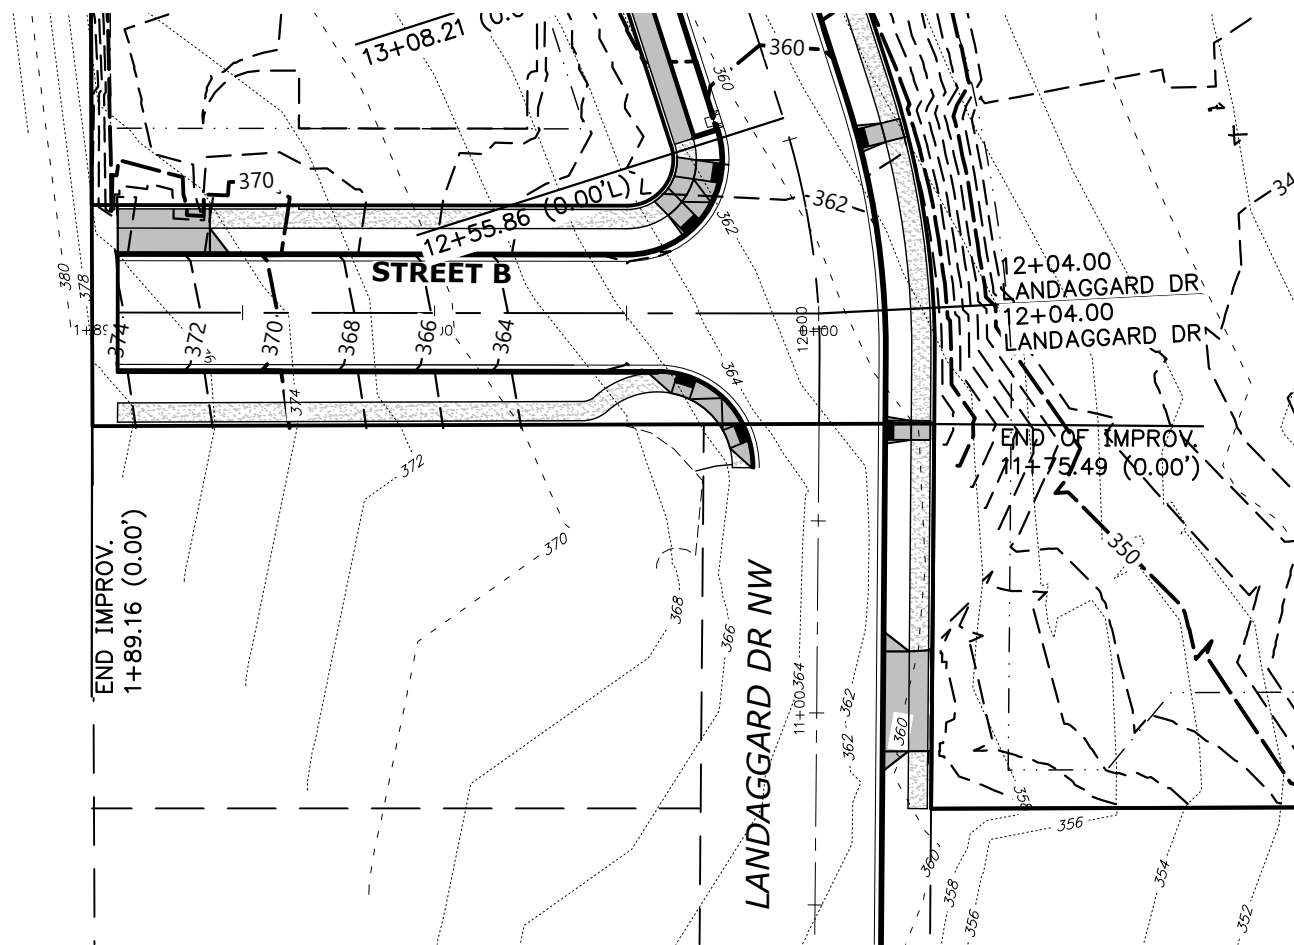


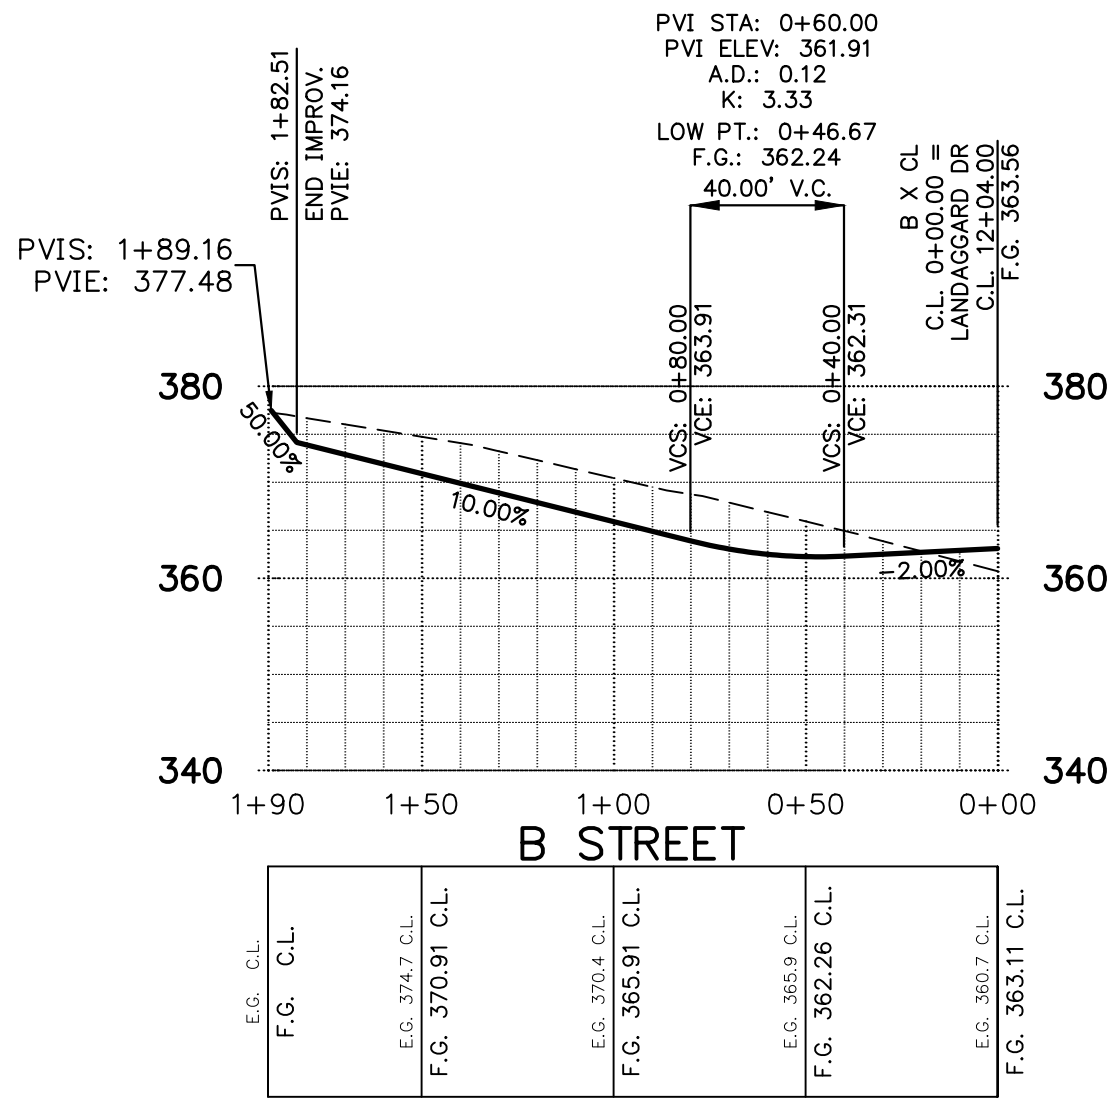

NO CHANGES, MODIFICATIONS
OR REPRODUCTIONS TO BE
MADE TO THESE DRAWINGS
WITHOUT WRITTEN
AUTHORIZATION FROM THE
DESIGN ENGINEER.
DIMENSIONS & NOTES TAKE
PRECEDENCE OVER
GRAPHICAL REPRESENTATION.

Design: M.D.G.
Drawn: M.D.G.
Checked: J.J.G.
Date: OCT. 2019
Scale: AS SHOWN

6773 402-S1

STREET IMPROVEMENT PLAN-
STREET B AND STREET C

DOAKS FERRY SUBDIVISION