


Titan Hill – Tree Preservation Plan - Exhibit 65(d)

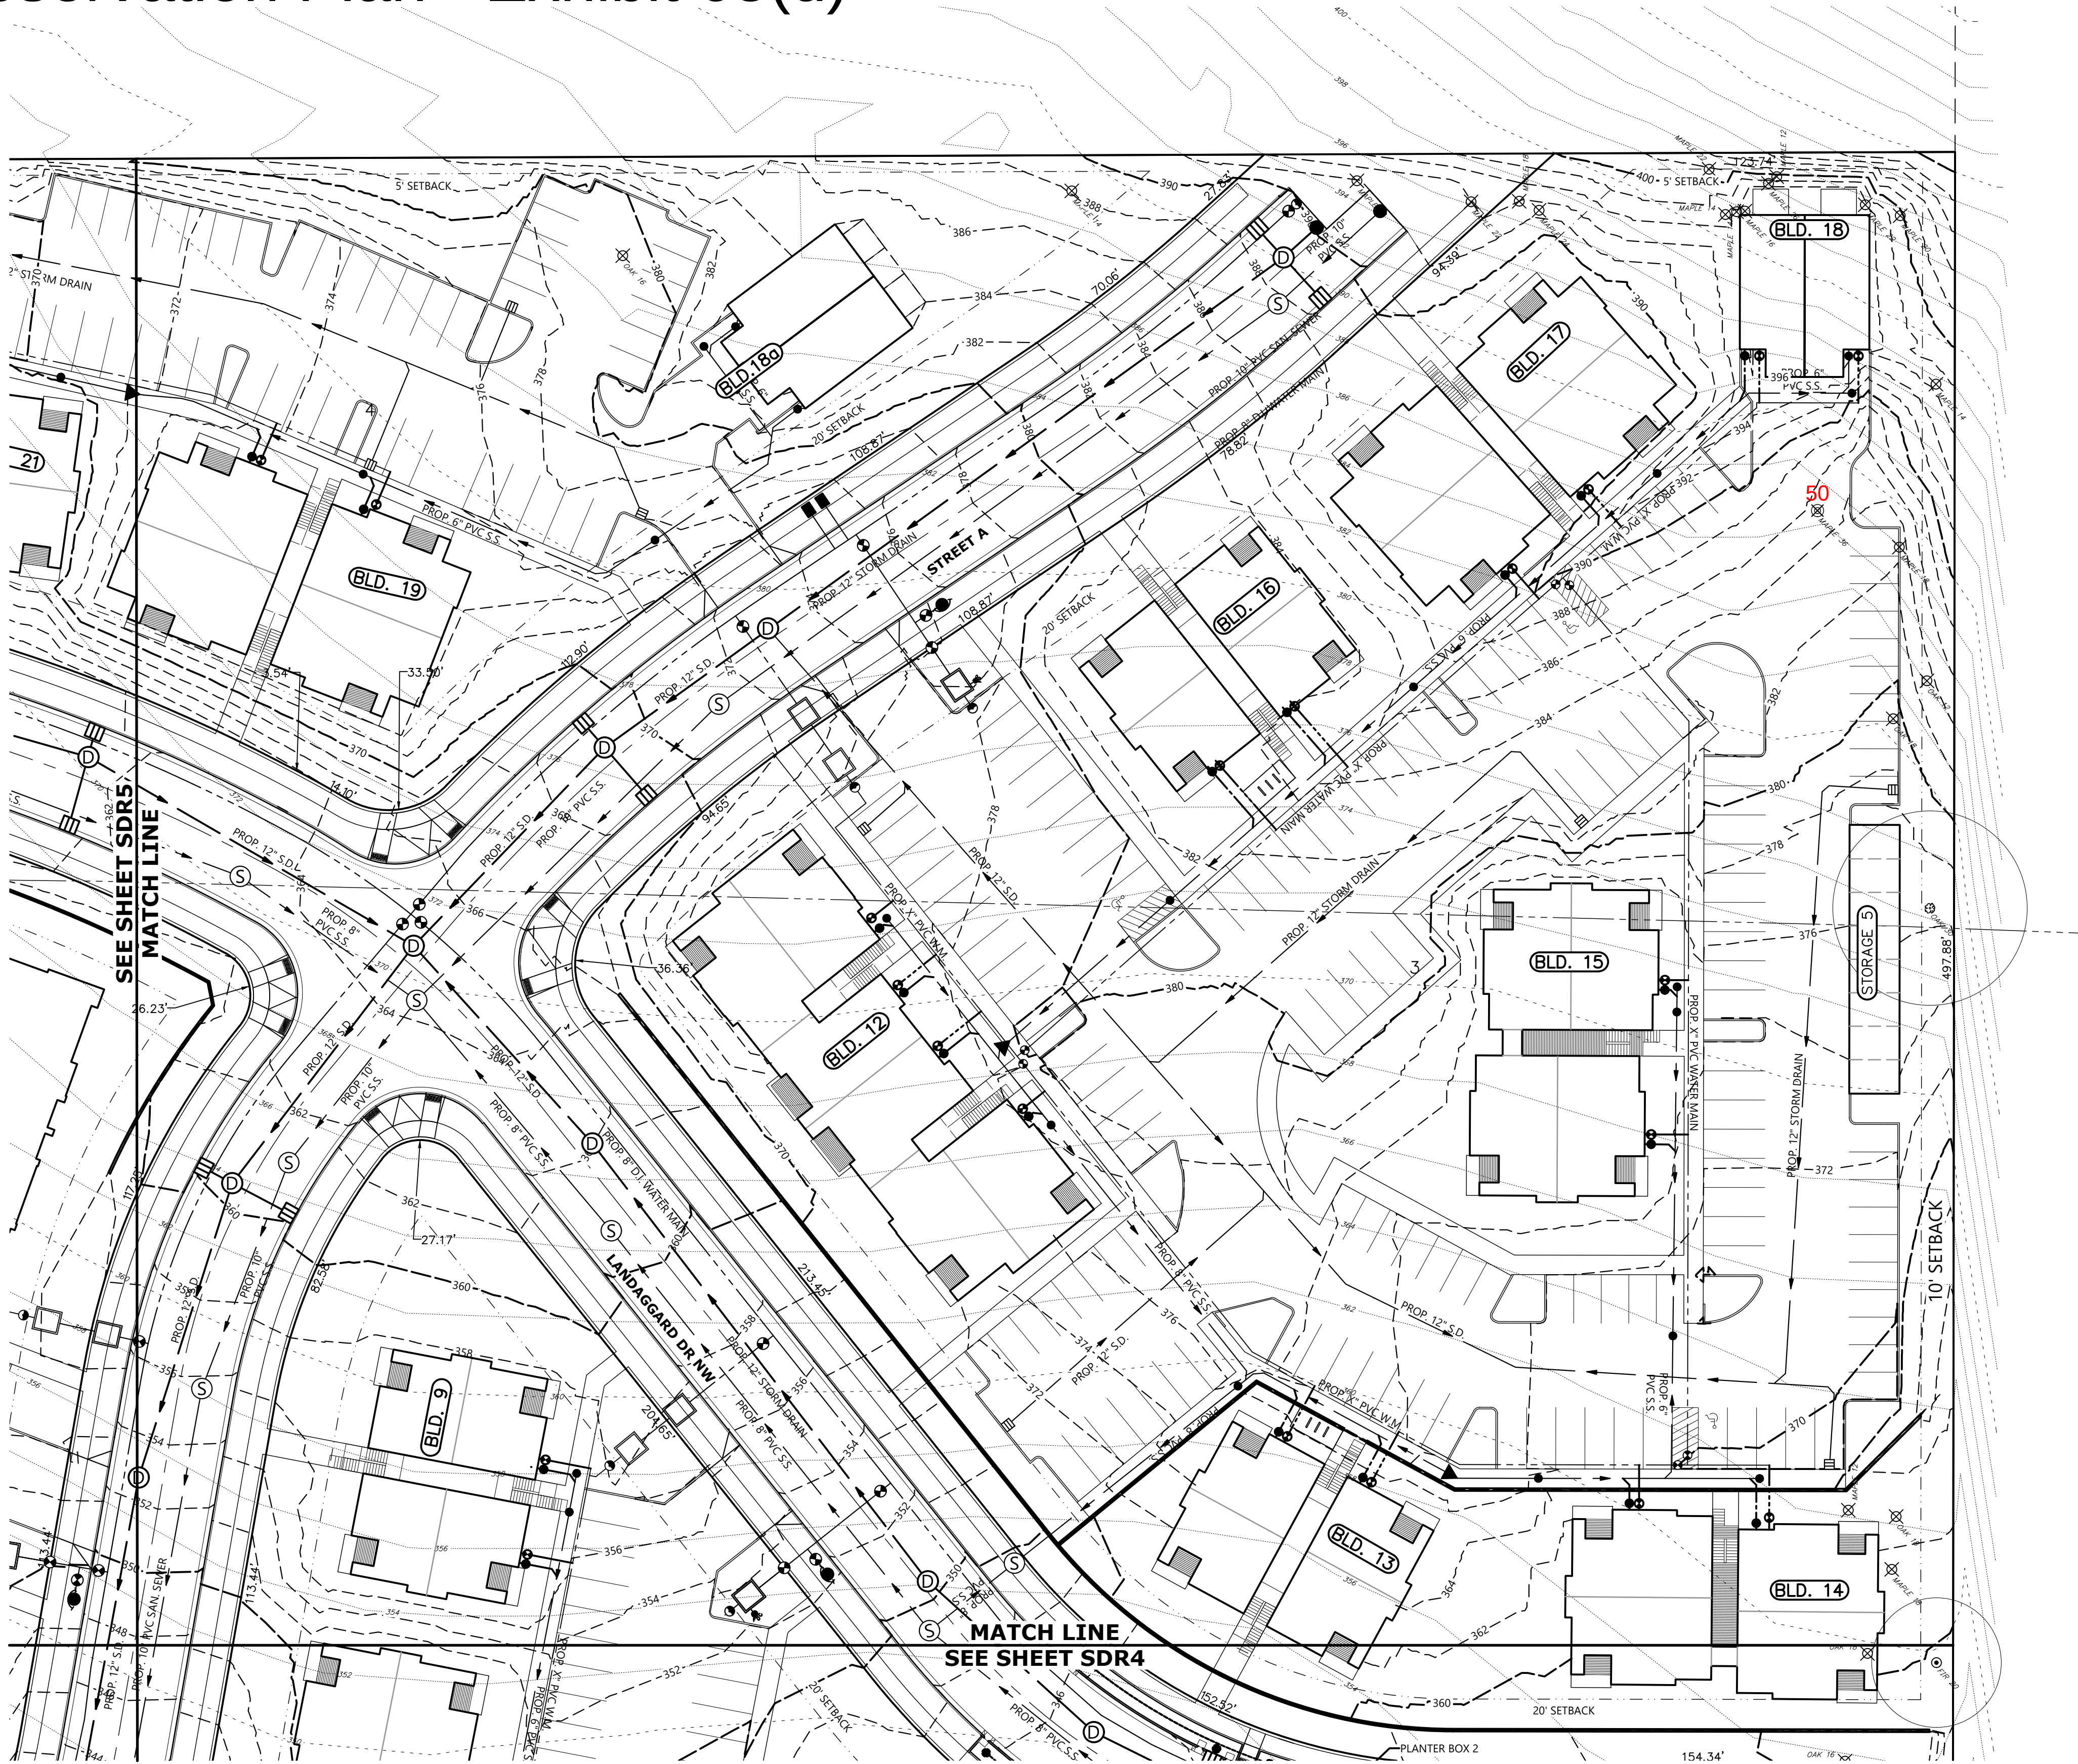


**TOTAL EXISTING TREES WITHIN BOUNDARY**

- = EXISTING NON SIGNIFICANT TREE TO REMAIN
- ⊗ = EXISTING NON SIGNIFICANT TREE TO BE REMOVED
- ⊙ = EXISTING SIGNIFICANT WHITE OAK TREE 20" + DIA. TO REMAIN
- ⊗ = EXISTING SIGNIFICANT WHITE OAK TREE 20" + DIA. TO BE REMOVED
- ⊙ = EXISTING SIGNIFICANT NON WHITE OAK TREE 40" + DIA. TO REMAIN
- ⊗ = EXISTING SIGNIFICANT NON WHITE OAK TREE 30" + DIA. TO BE REMOVED

|                                 | REMAIN | REMOVE | TOTAL      |
|---------------------------------|--------|--------|------------|
| SIGNIFICANT NON WHITE OAK 30" ≥ | 5      | 7      | 12         |
| SIGNIFICANT WHITE OAK 20" ≥     | 13     | 46     | 59         |
| NON SIGNIFICANT TREE            | 51     | 192    | 243        |
| <b>TOTAL TREES</b>              |        |        | <b>314</b> |

TOTAL SITE AREA \_\_\_\_\_ 1703187.11 S.F.

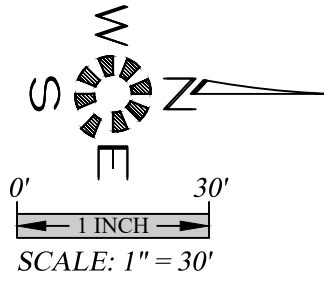

TREE CONSERVATION  
PLAN

DOAKS FERRY SUBDIVISION

NO CHANGES, MODIFICATIONS  
OR REPRODUCTIONS TO BE  
MADE TO THESE DRAWINGS  
WITHOUT WRITTEN  
AUTHORIZATION FROM THE  
DESIGN ENGINEER.  
DIMENSIONS & NOTES TAKE  
PRECEDENCE OVER  
GRAPHICAL REPRESENTATION.

6/7/20 SDR6-TREE

Design: M.D.G.  
Drawn: M.K.D.  
Checked: J.J.G.  
Date: OCT. 2019  
Scale: AS SHOWN

EXP. 06-30-2023

JOB # 6773