

07 3W 12CA

07 3W 12CA
SALEM
DEEDS

MARION COUNTY, OREGON
NET 1/4 SW 1/4 SEC 12 T7S R3W W.M.
SCALE 1" = 100'

LEGEND


- LINE TYPES
- Historical Boundary
 - Taxlot Boundary
 - Road Right-of-Way
 - Railroad Right-of-Way
 - Private Road ROW
 - Subdivision Plat Boundary
 - Waterline - Taxlot Boundary
 - Waterline - Non Boundary
- CORNER TYPES
- + 1/4th Section Cor.
 - ⊙ D/C Corner
 - ⊕ Section Corner
- NUMBERS
- 00 00 0
- Tax Code Number
- 00 00 0

NOTES

Tick Marks: A tick mark in the road indicates that the bordered dimension extends into the public ROW

ALL AREAS LISTED ARE NET ACRES, EXCLUDING ANY ACRES OF THE TOWN WITHIN PUBLIC ROWS.

0.25 AC

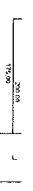

CANCELLED NUMBERS

10081	
30041	
2100	
2200	
30081	
3401	
3501	
3601	
3701	

DISCLAIMER: THIS MAP WAS PREPARED FOR ASSESSMENT PURPOSES ONLY




FOR ADDITIONAL MAPS VISIT OUR WEBSITE AT
WWW.CO.MARION.ORG

PLOT DATE: 10/16/2020

SALEM

07 3W 12CA

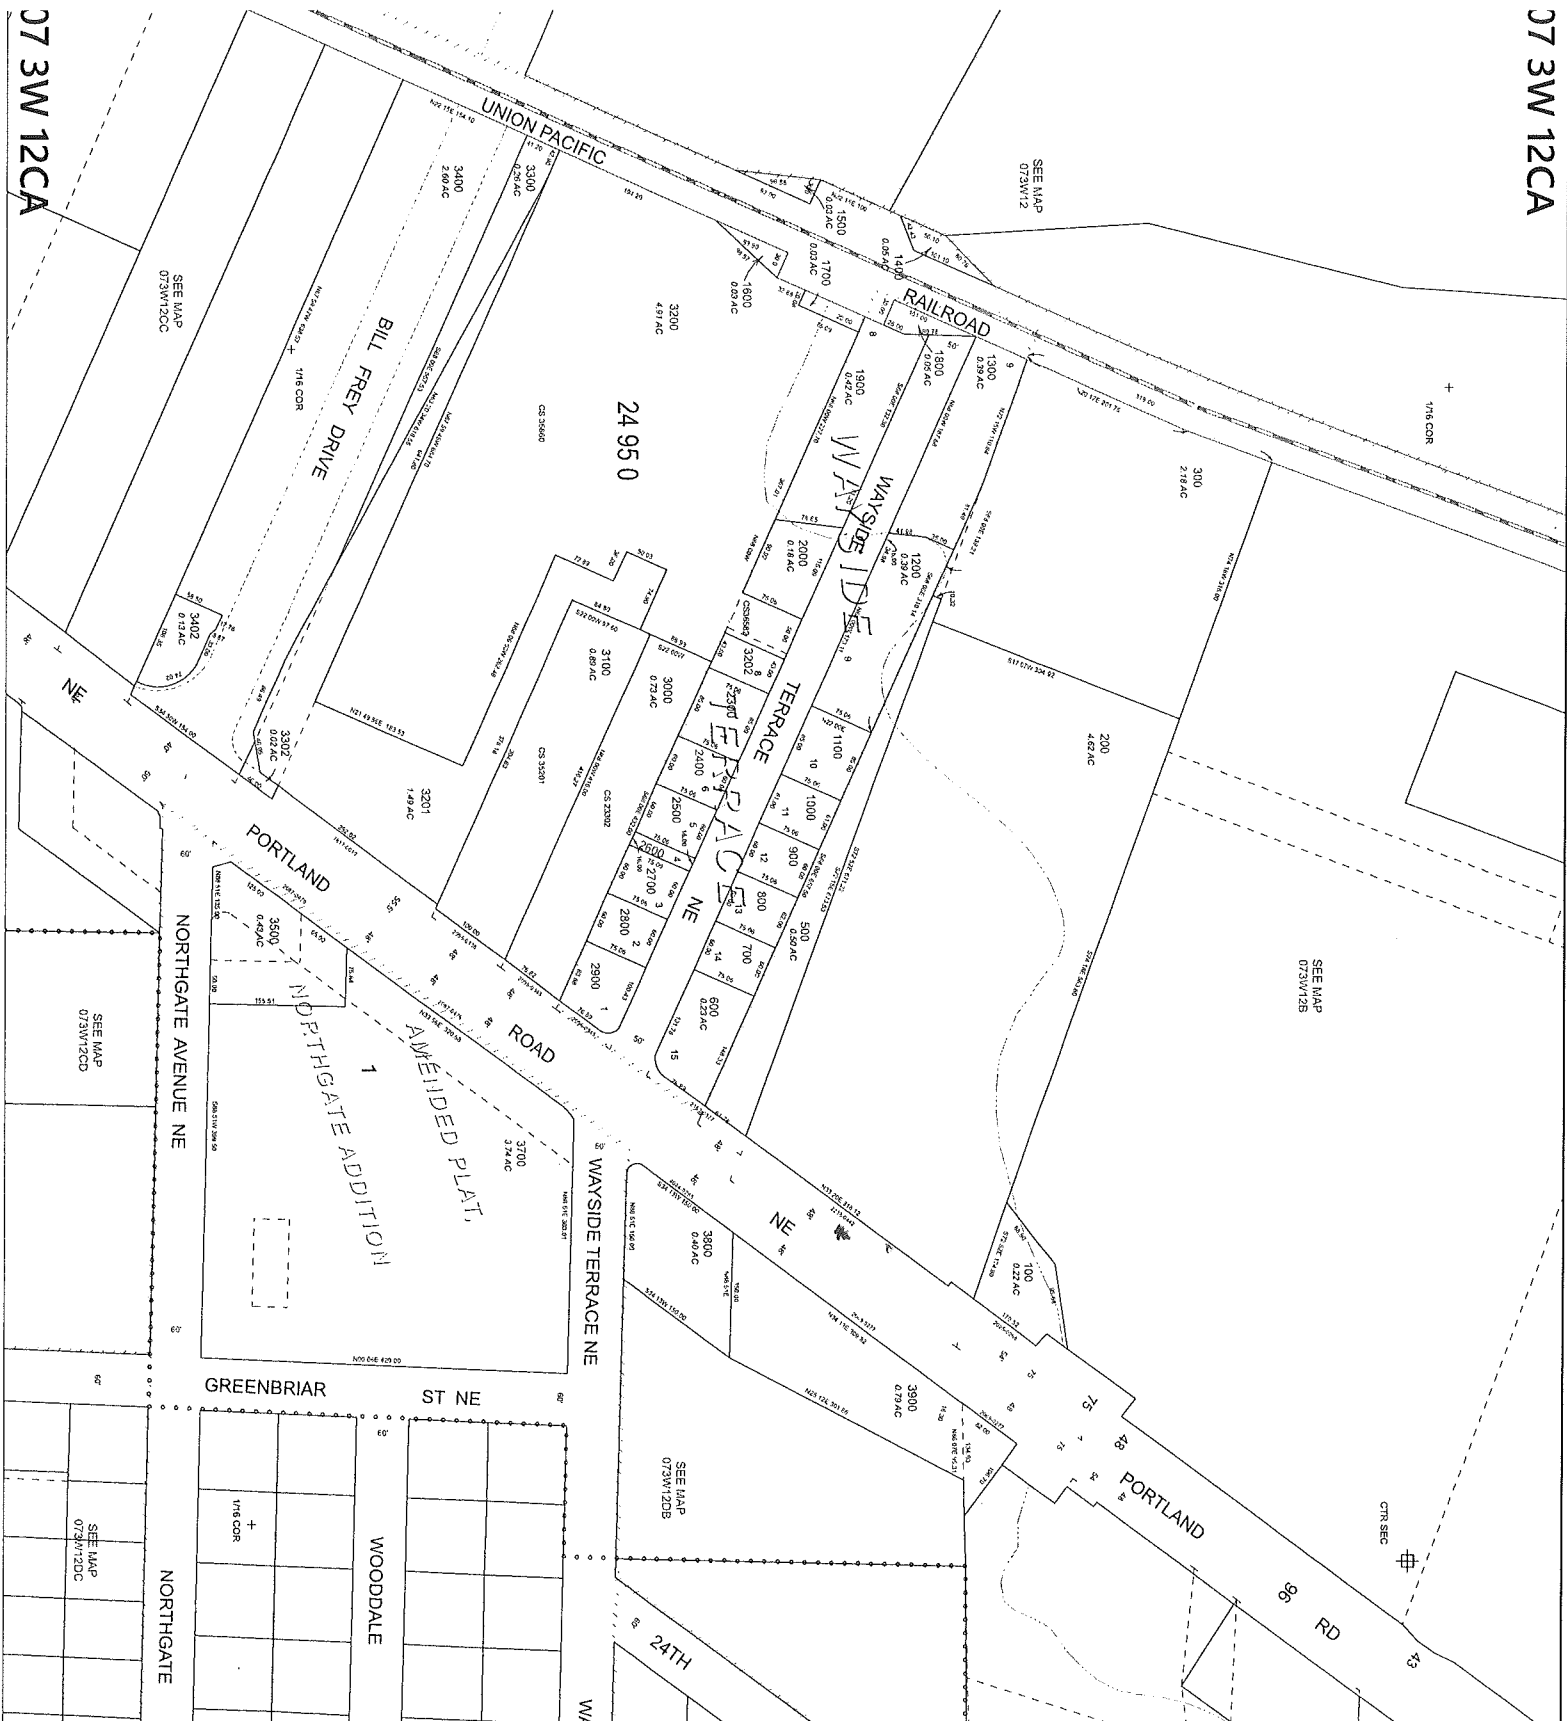

07 3W 12CA