
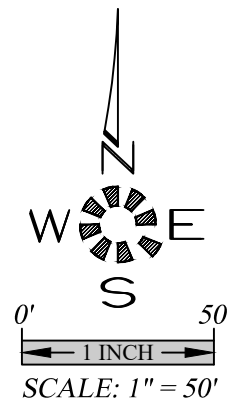


\\71x17154.lan\cadd\730\dwg\2021\754p.dwg 12/07/2021 3:00:01 PM Cgal

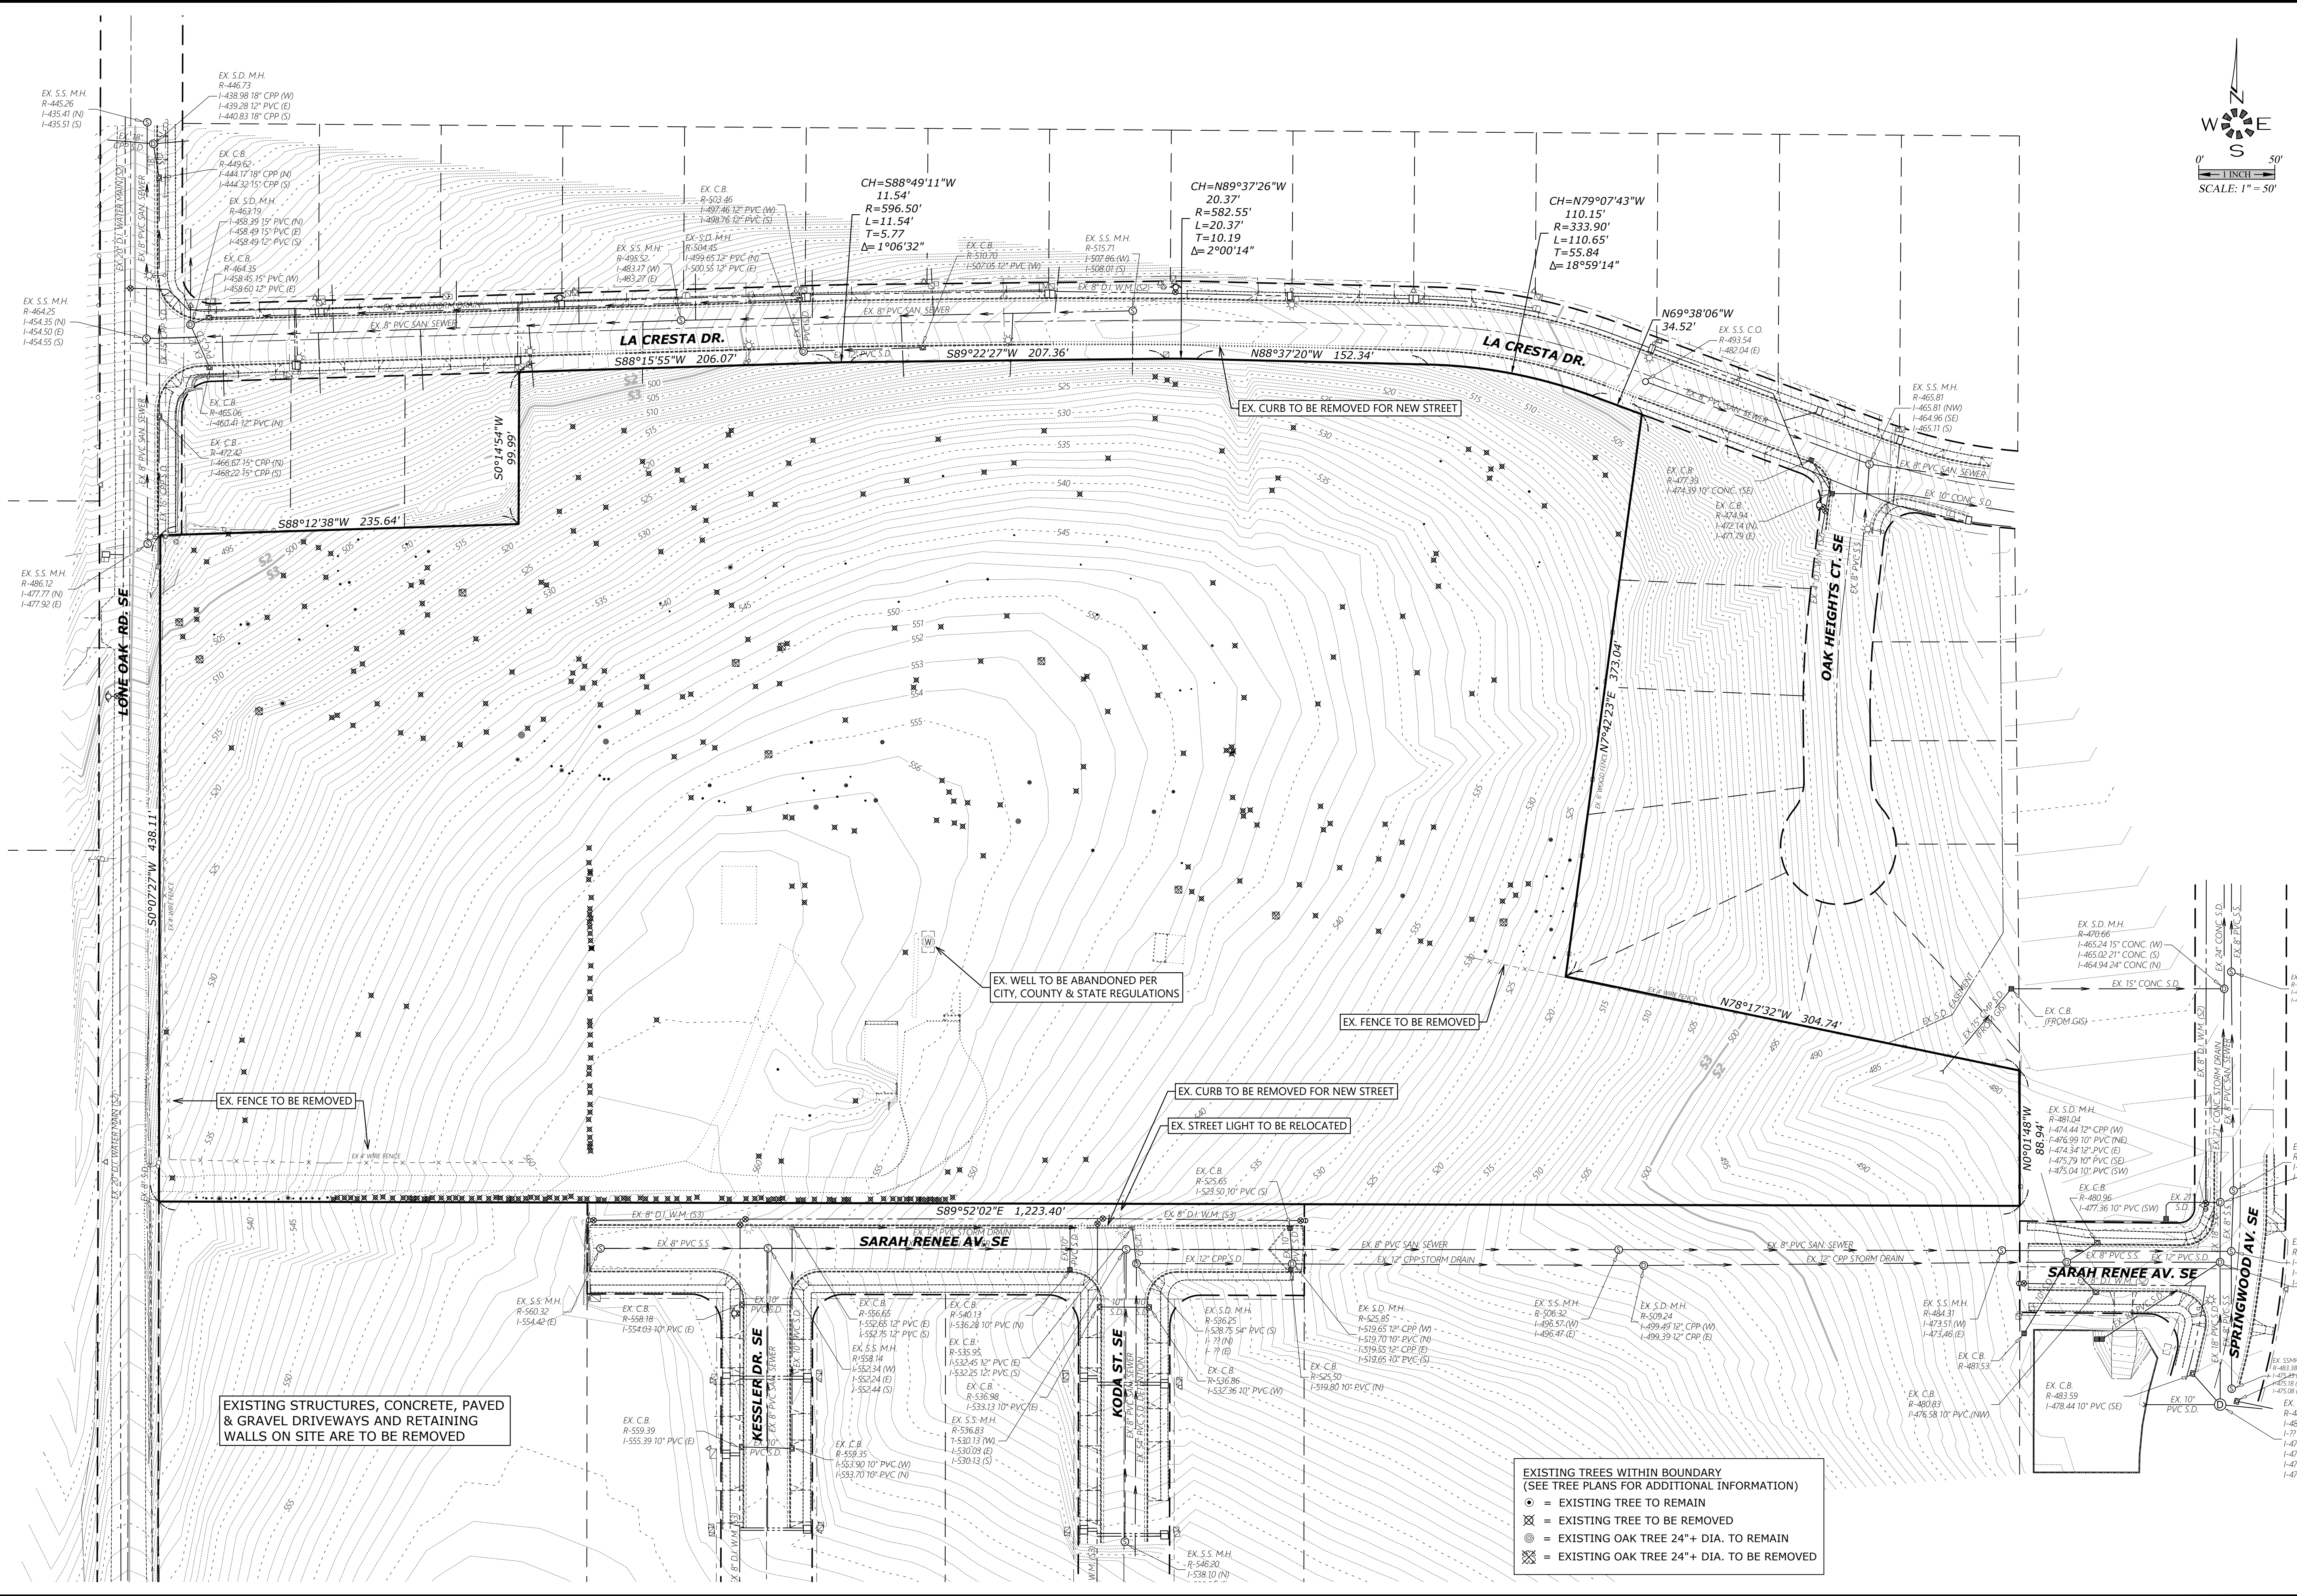

**EXISTING
CONDITIONS
PLAN**

OAK GROVE

NO CHANGES, MODIFICATIONS
OR REVISIONS TO BE
MADE WITHOUT WRITTEN
AUTHORIZATION FROM THE
DESIGN ENGINEER.
DIMENSIONS & NOTES TAKE
PRECEDENCE OVER
GRAPHICAL REPRESENTATION.

Design:	M.D.G.
Drawn:	D.G.G.
Checked:	J.J.G.
Date:	JUNE 2021
Scale:	AS SHOWN
As-Built:	----

REGISTERED PROFESSIONAL ENGINEER
MARK D. GREEN
JUL 14 1978
NO. 1475
EXPIRES: 06-30-2021

JOB # 7154

P2