



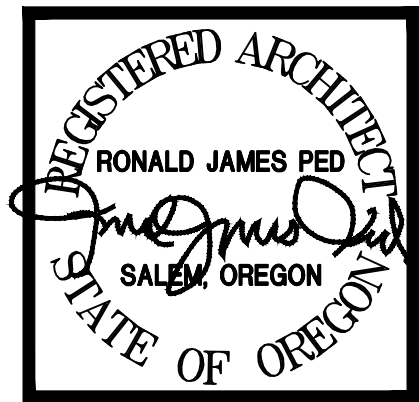

NEW APARTMENTS FOR:
SERVANDO GARCIA
17th and OAK, SALEM OR 97301

DATE: 9-9-2021
DRAWN: AK
JOB NO.: 2159

SPR-5A

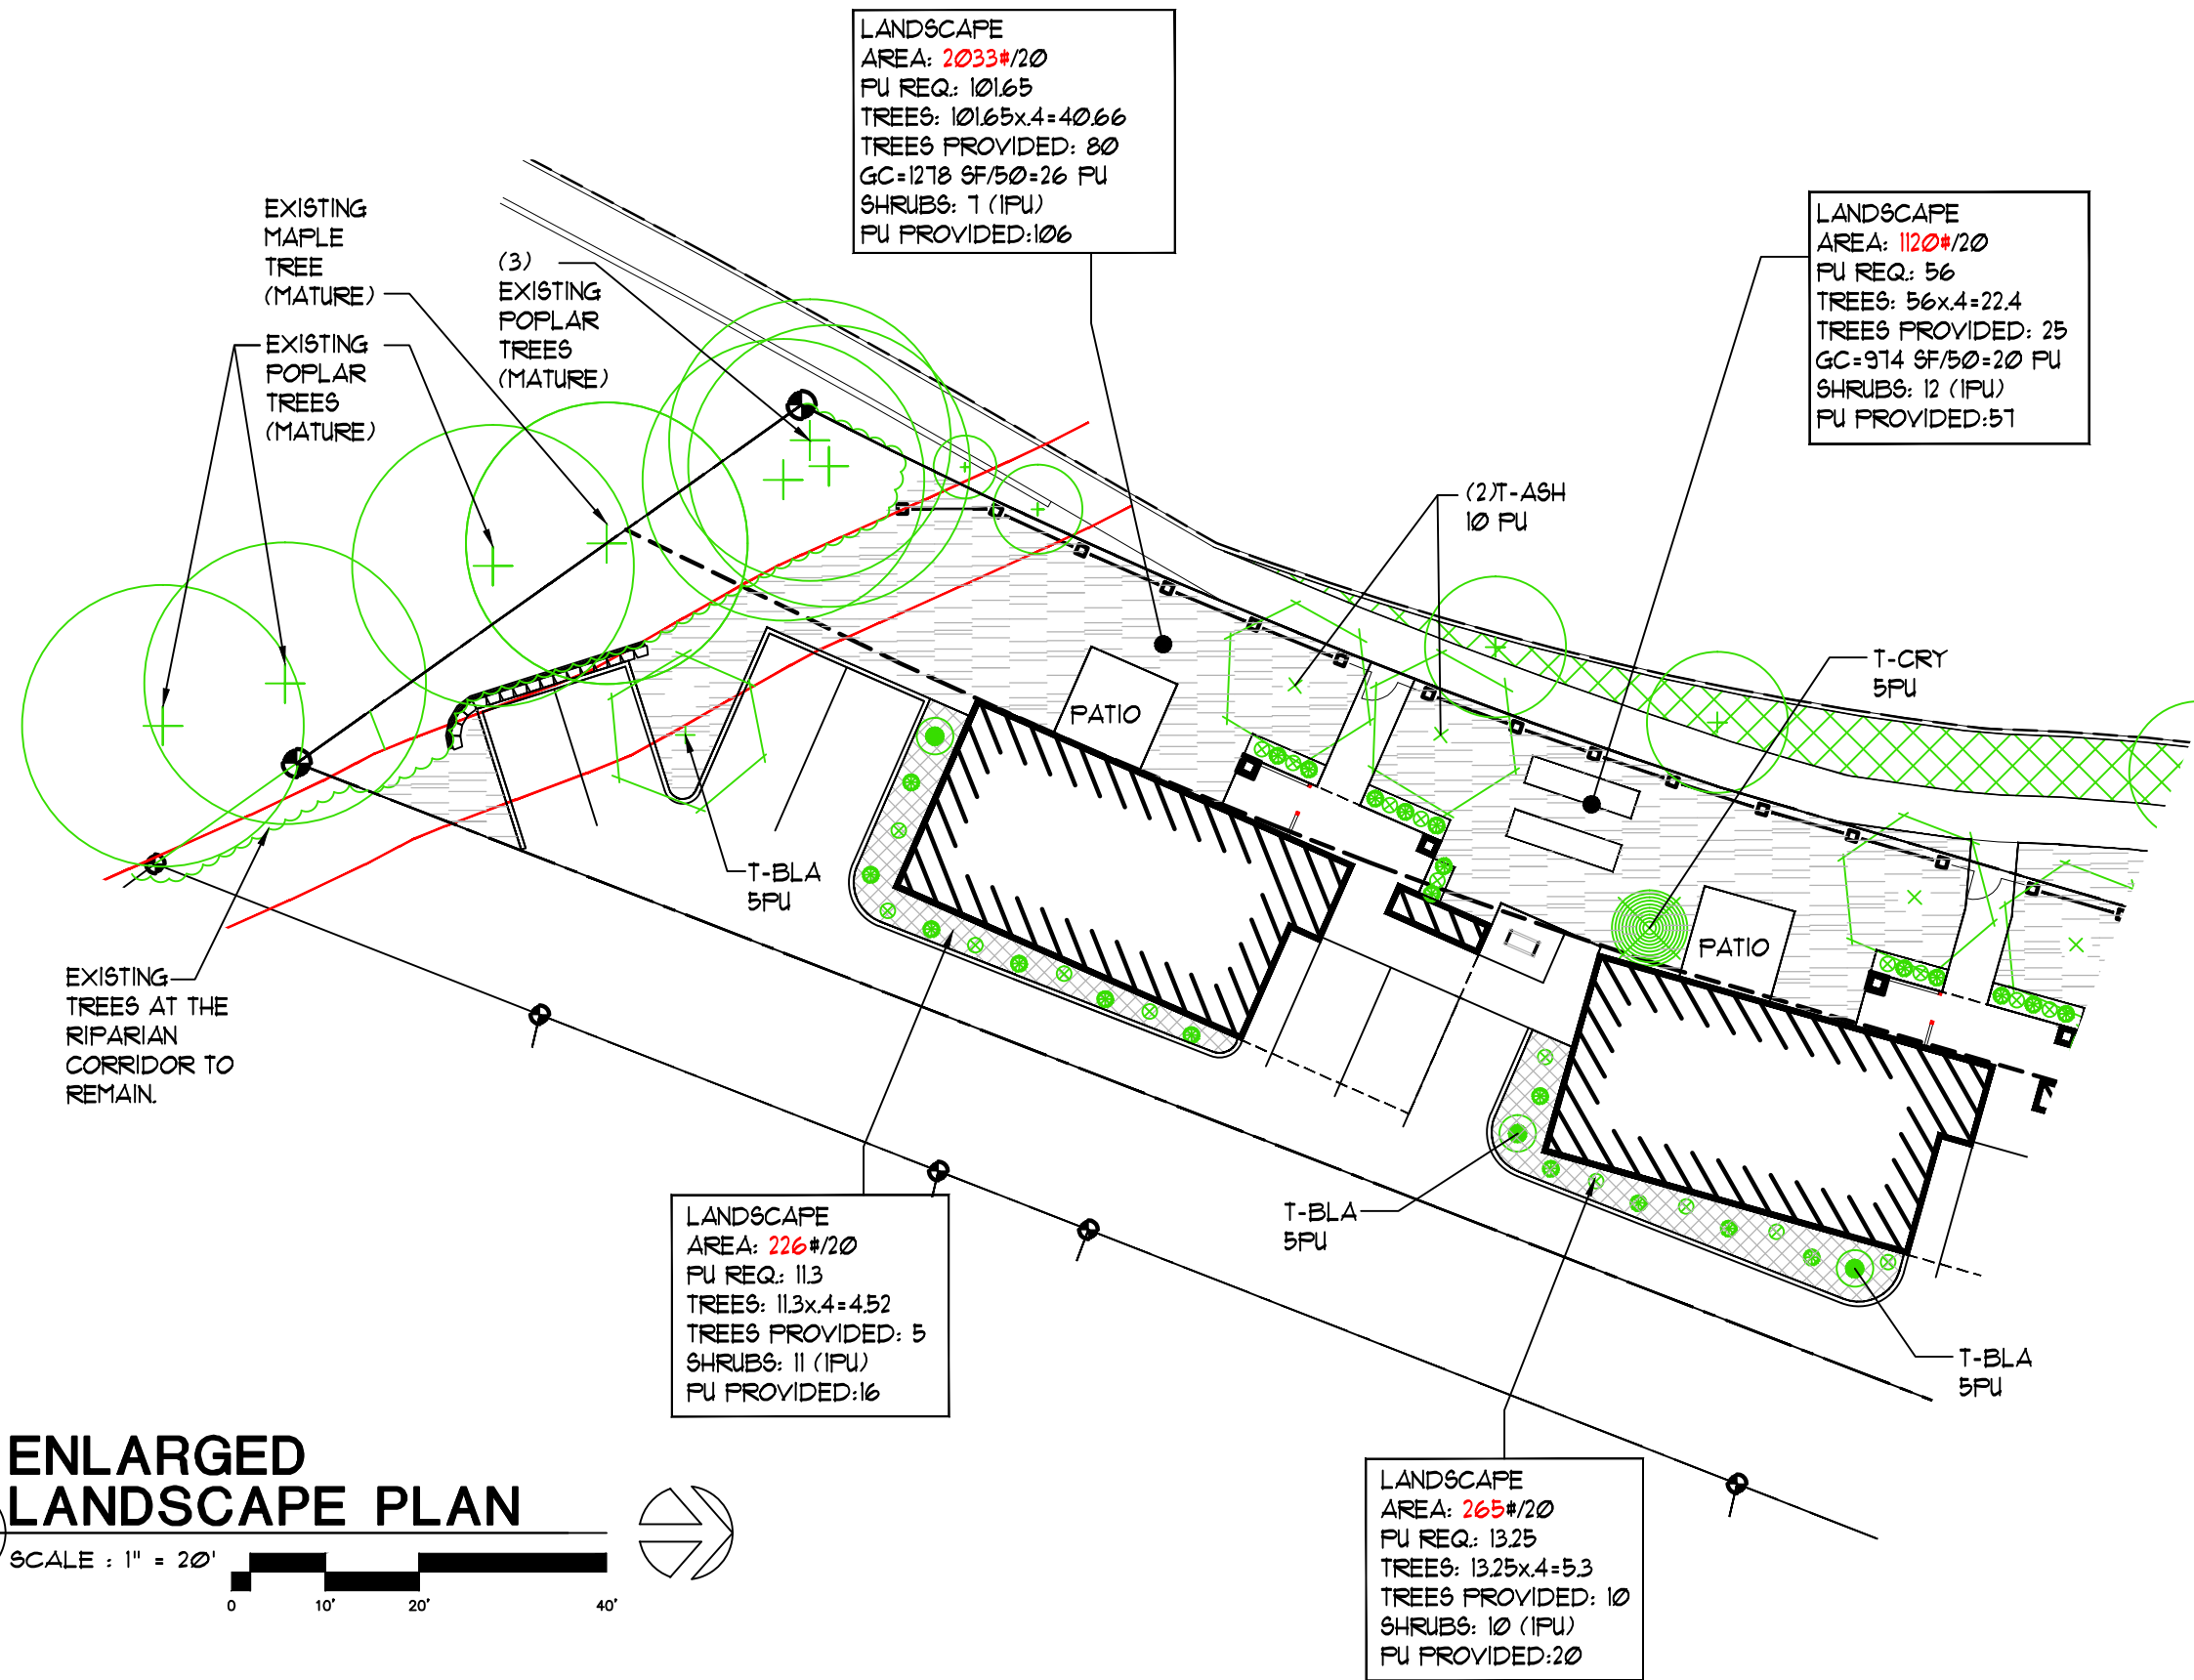

ENLARGED LANDSCAPE PLAN
A
SPR-5A
SCALE : 1" = 20'
0 10' 20' 40'