



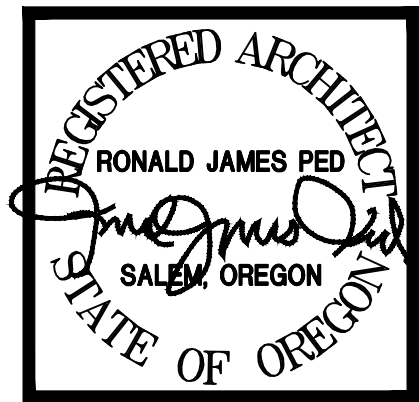

NEW APARTMENTS FOR:
SERVANDO GARCIA
17th and OAK, SALEM OR 97301

DATE: 9-9-2021
DRAWN: AK
JOB NO.: 2159

SPR-5B

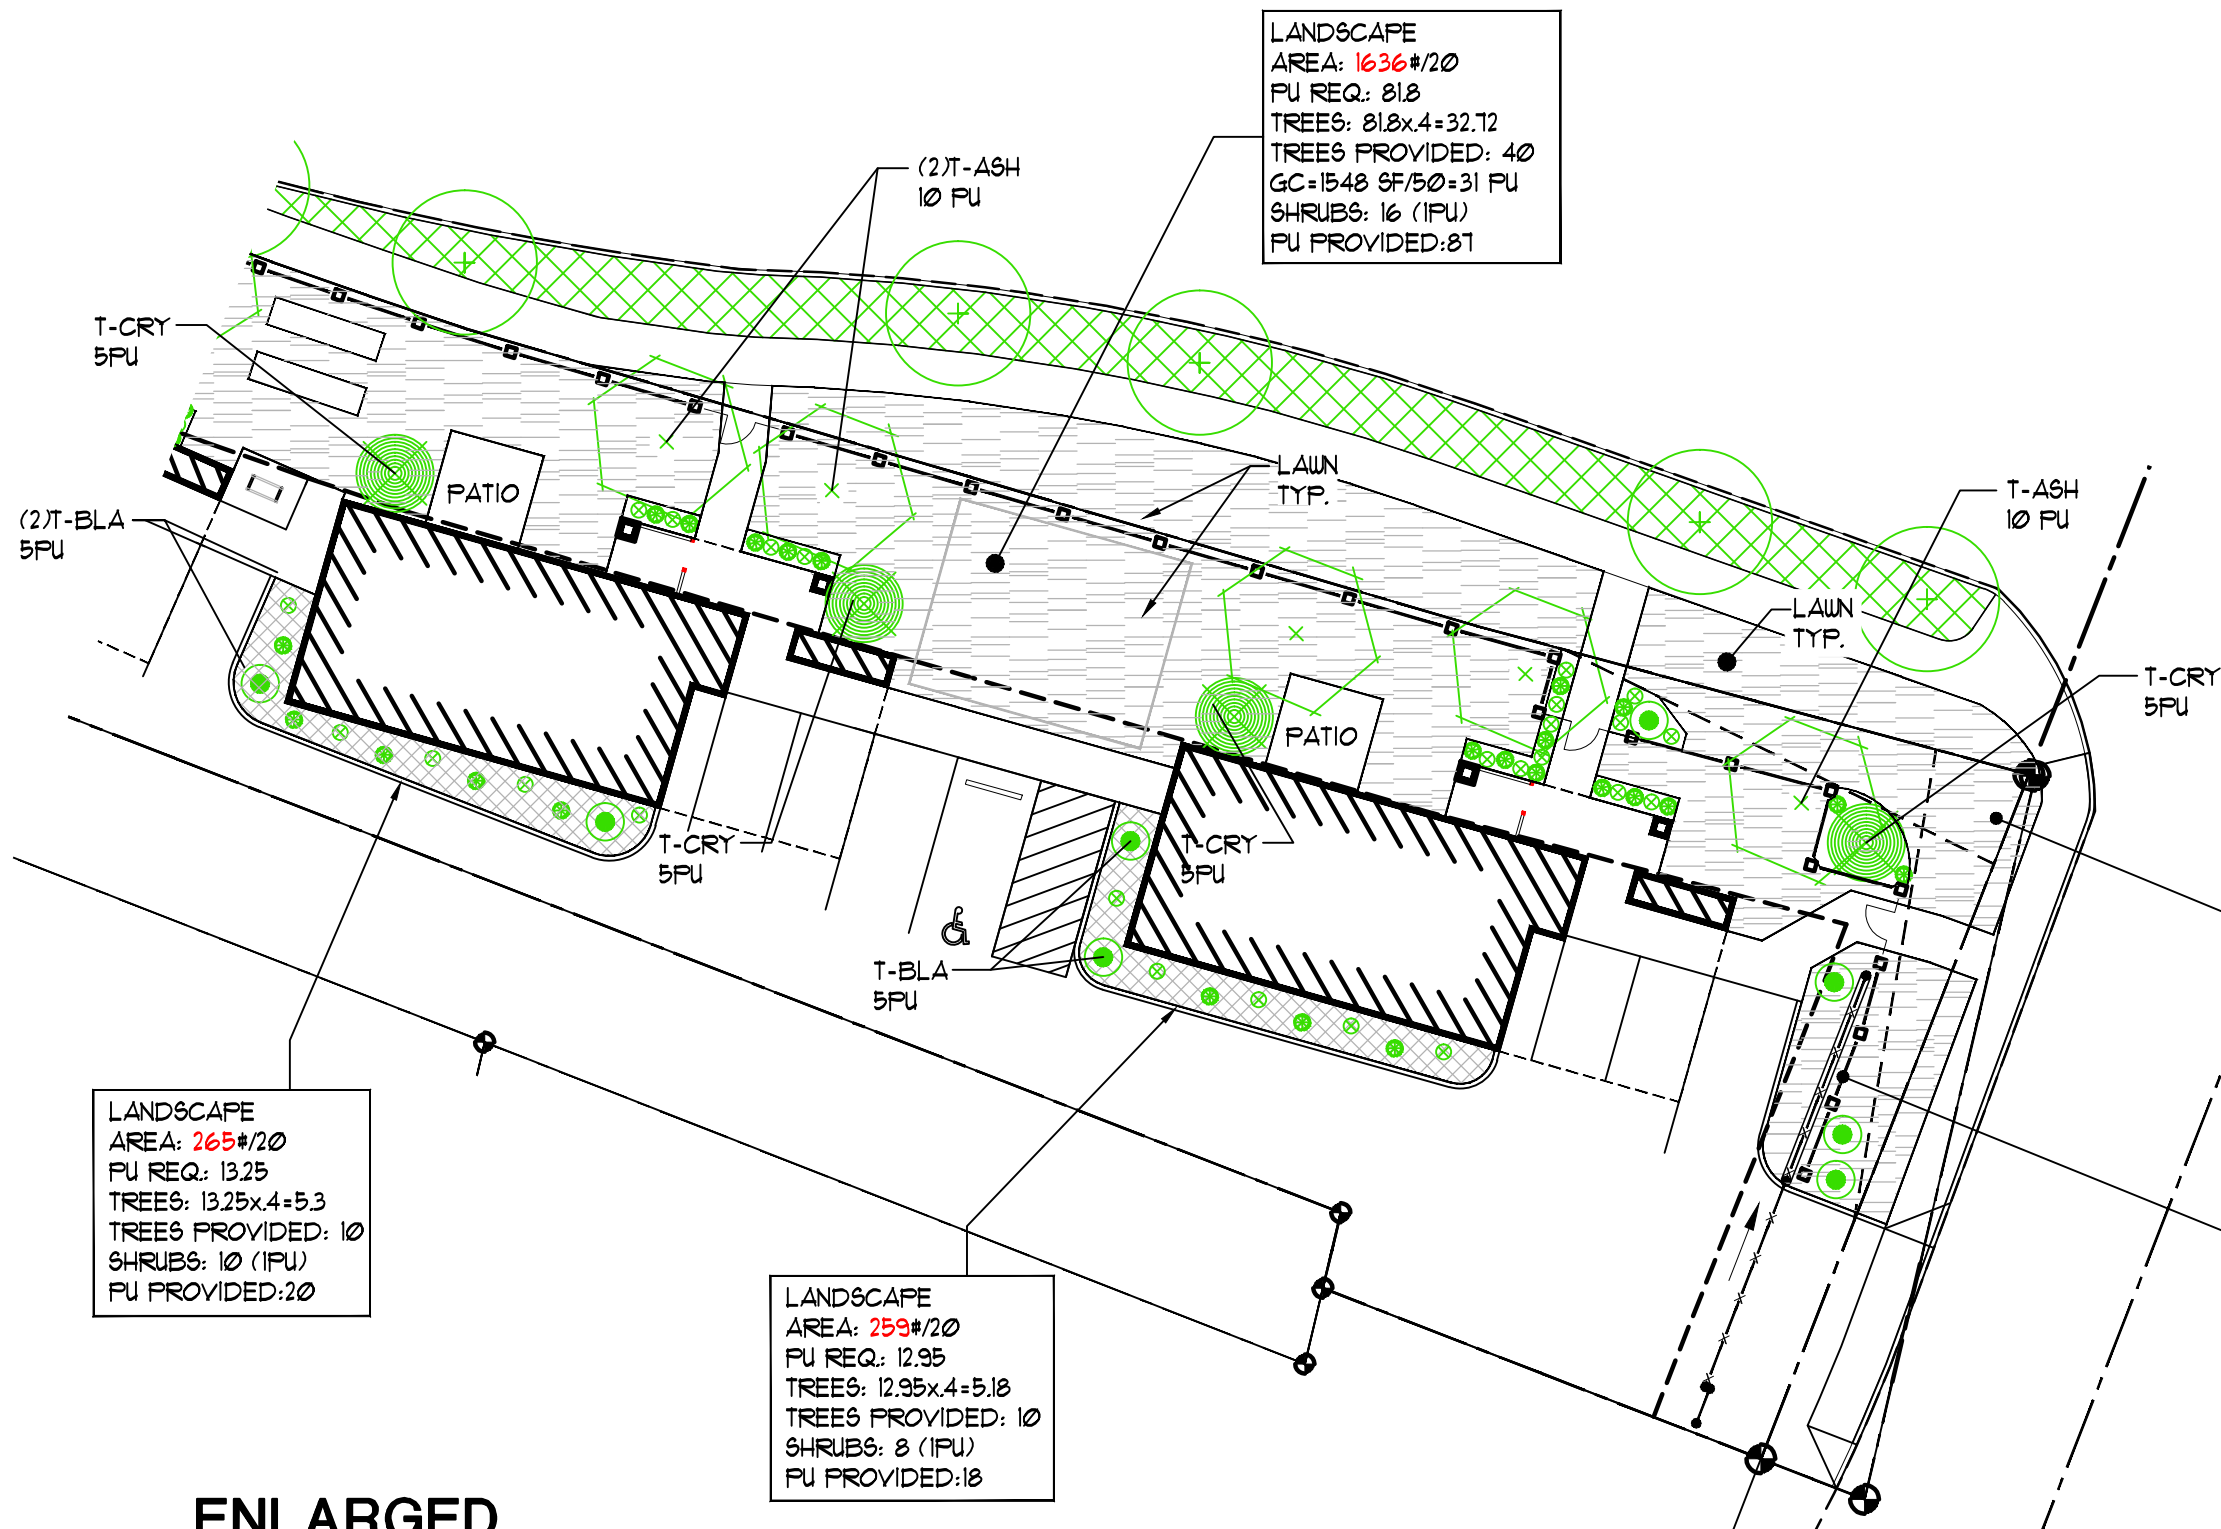

LANDSCAPE
AREA: 1636#/20
PU REQ: 81.8
TREES: 81.8x.4=32.72
TREES PROVIDED: 40
GC=1548 SF/50=31 PU
SHRUBS: 16 (1PU)
PU PROVIDED:81

LANDSCAPE
AREA: 770#/20
PU REQ: 38.5
TREES: 38.5x.4=15.4
TREES PROVIDED: 20
GC=641 SF/50=12.82 PU
SHRUBS: 11 (1PU)
PU PROVIDED:43.82

LANDSCAPE
AREA: 331#/20
PU REQ: 16.55
TREES: 16.55x.4=6.62
TREES PROVIDED: 15
GC=308 SF/50=6.16 PU
PU PROVIDED:21.16

LANDSCAPE
AREA: 265#/20
PU REQ: 13.25
TREES: 13.25x.4=5.3
TREES PROVIDED: 10
SHRUBS: 10 (1PU)
PU PROVIDED:20

LANDSCAPE
AREA: 259#/20
PU REQ: 12.95
TREES: 12.95x.4=5.18
TREES PROVIDED: 10
SHRUBS: 8 (1PU)
PU PROVIDED:18

ENLARGED LANDSCAPE PLAN
SCALE : 1" = 20'
0 10' 20' 40'