
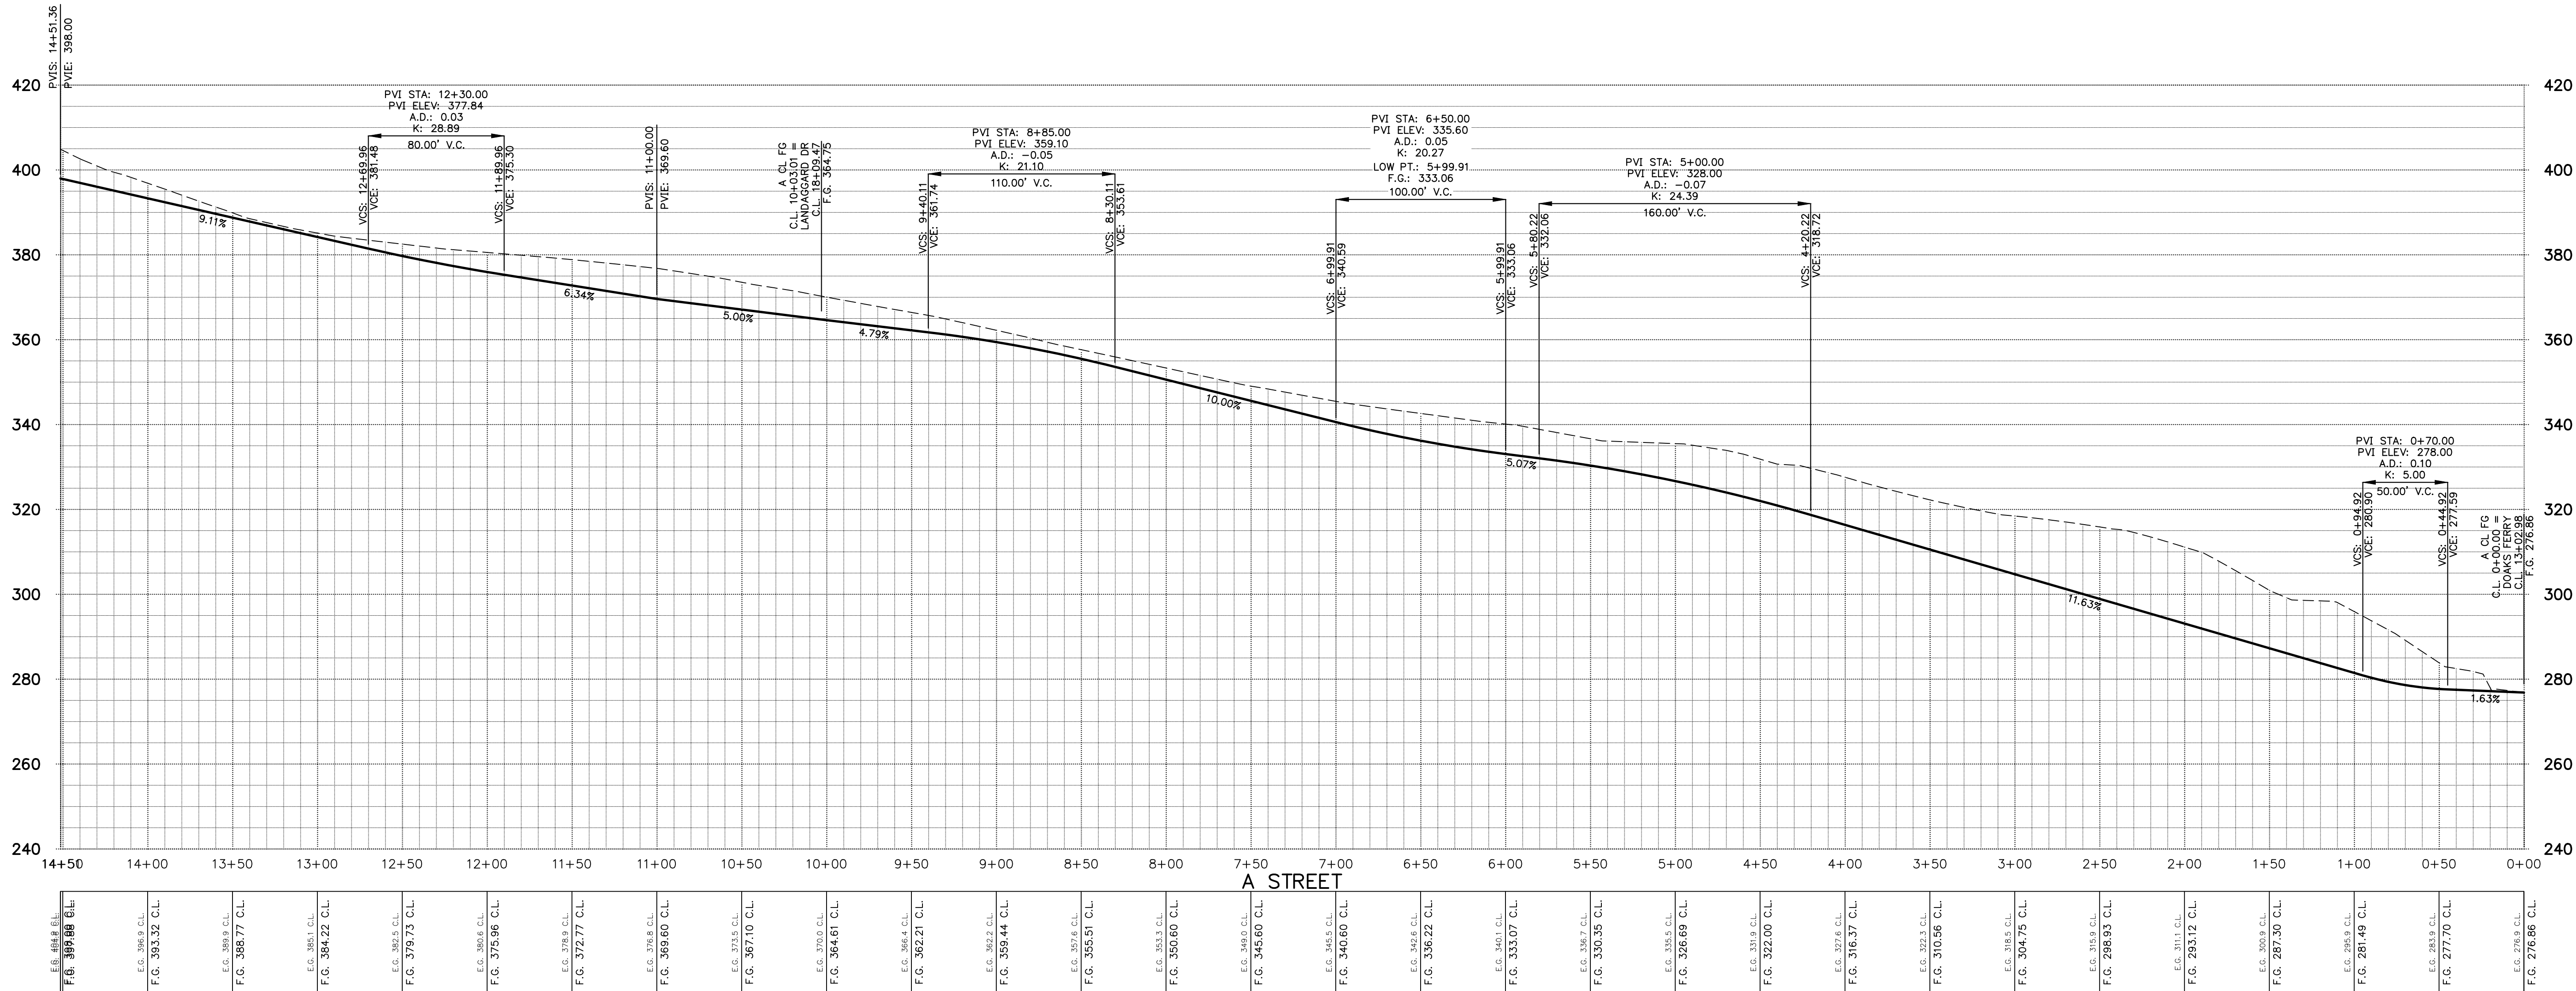
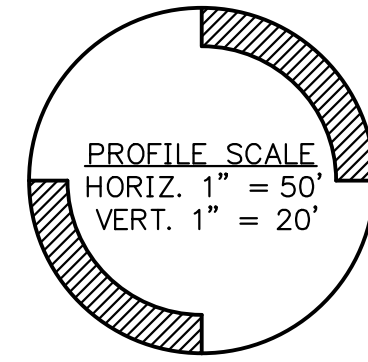
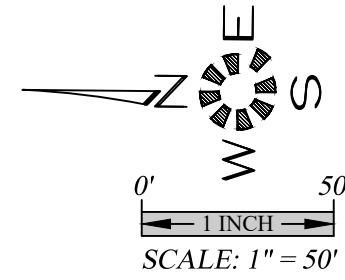


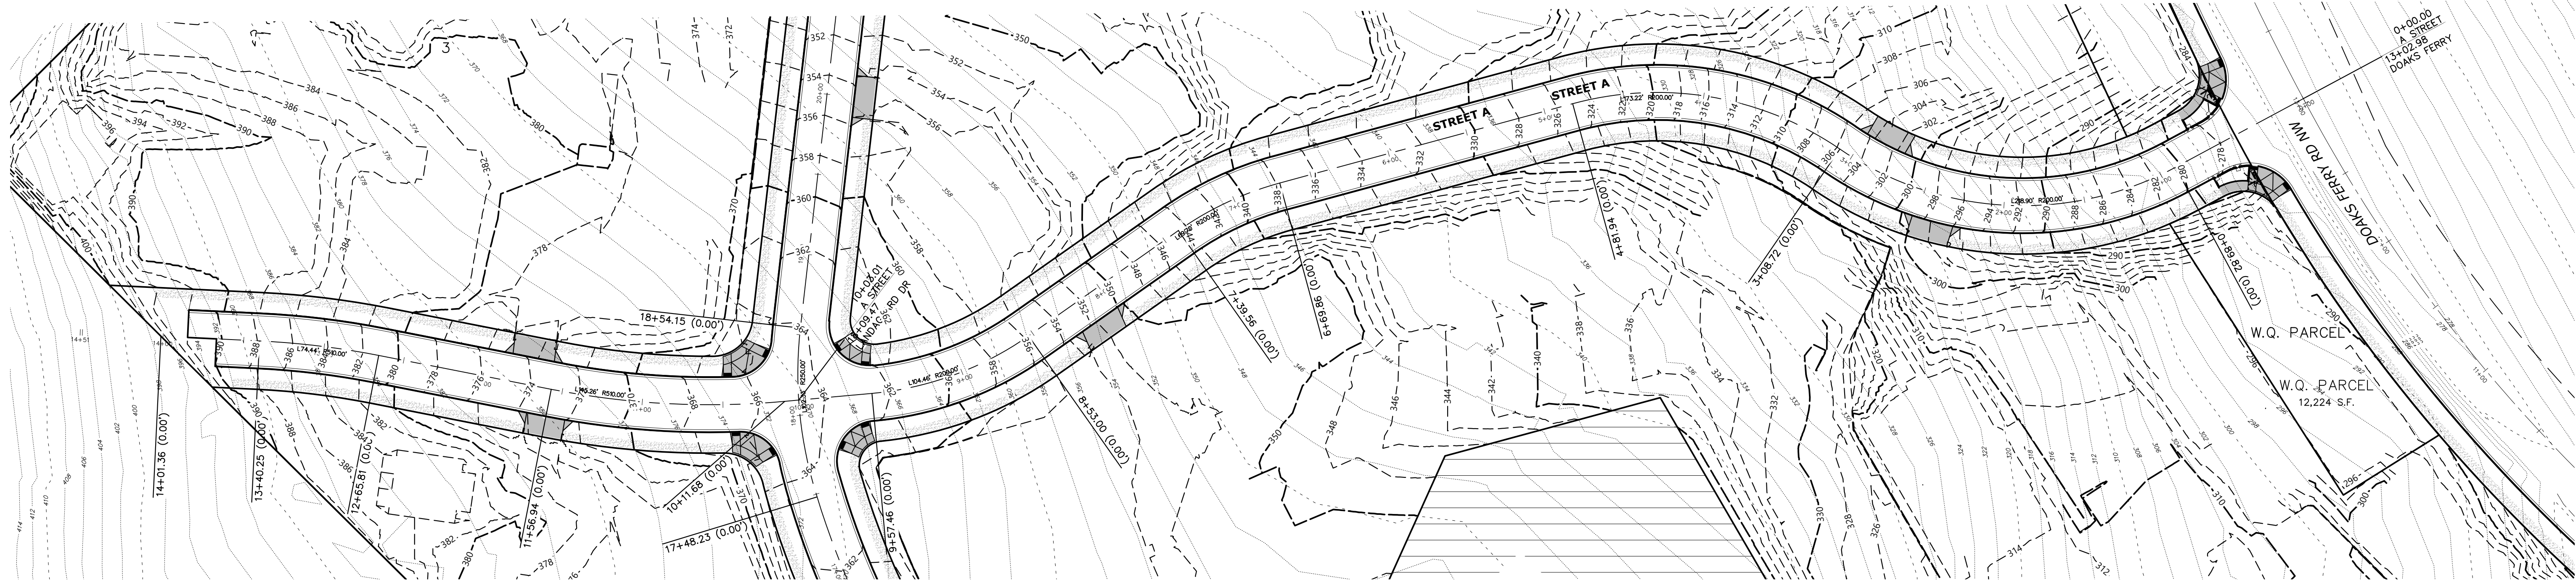

**STREET IMPORVEMENT PLAN -
STREET A**

DOAKS FERRY SUBDIVISION

NO CHANGES, MODIFICATIONS
OR REPRODUCTIONS TO BE
MADE TO THESE DRAWINGS
WITHOUT WRITTEN
AUTHORIZATION FROM THE
DESIGN ENGINEER.
DIMENSIONS & NOTES TAKE
PRECEDENCE OVER
GRAPHICAL REPRESENTATION.

Design: M.D.G.
Drawn: M.K.D.
Checked: J.J.G.
Date: OCT. 2019
Scale: AS SHOWN

REGISTERED PROFESSIONAL
ENGINEER
JULY 1, 1978
D. G. G.
EXPIRES 06-30-2023

JOB # 6773