
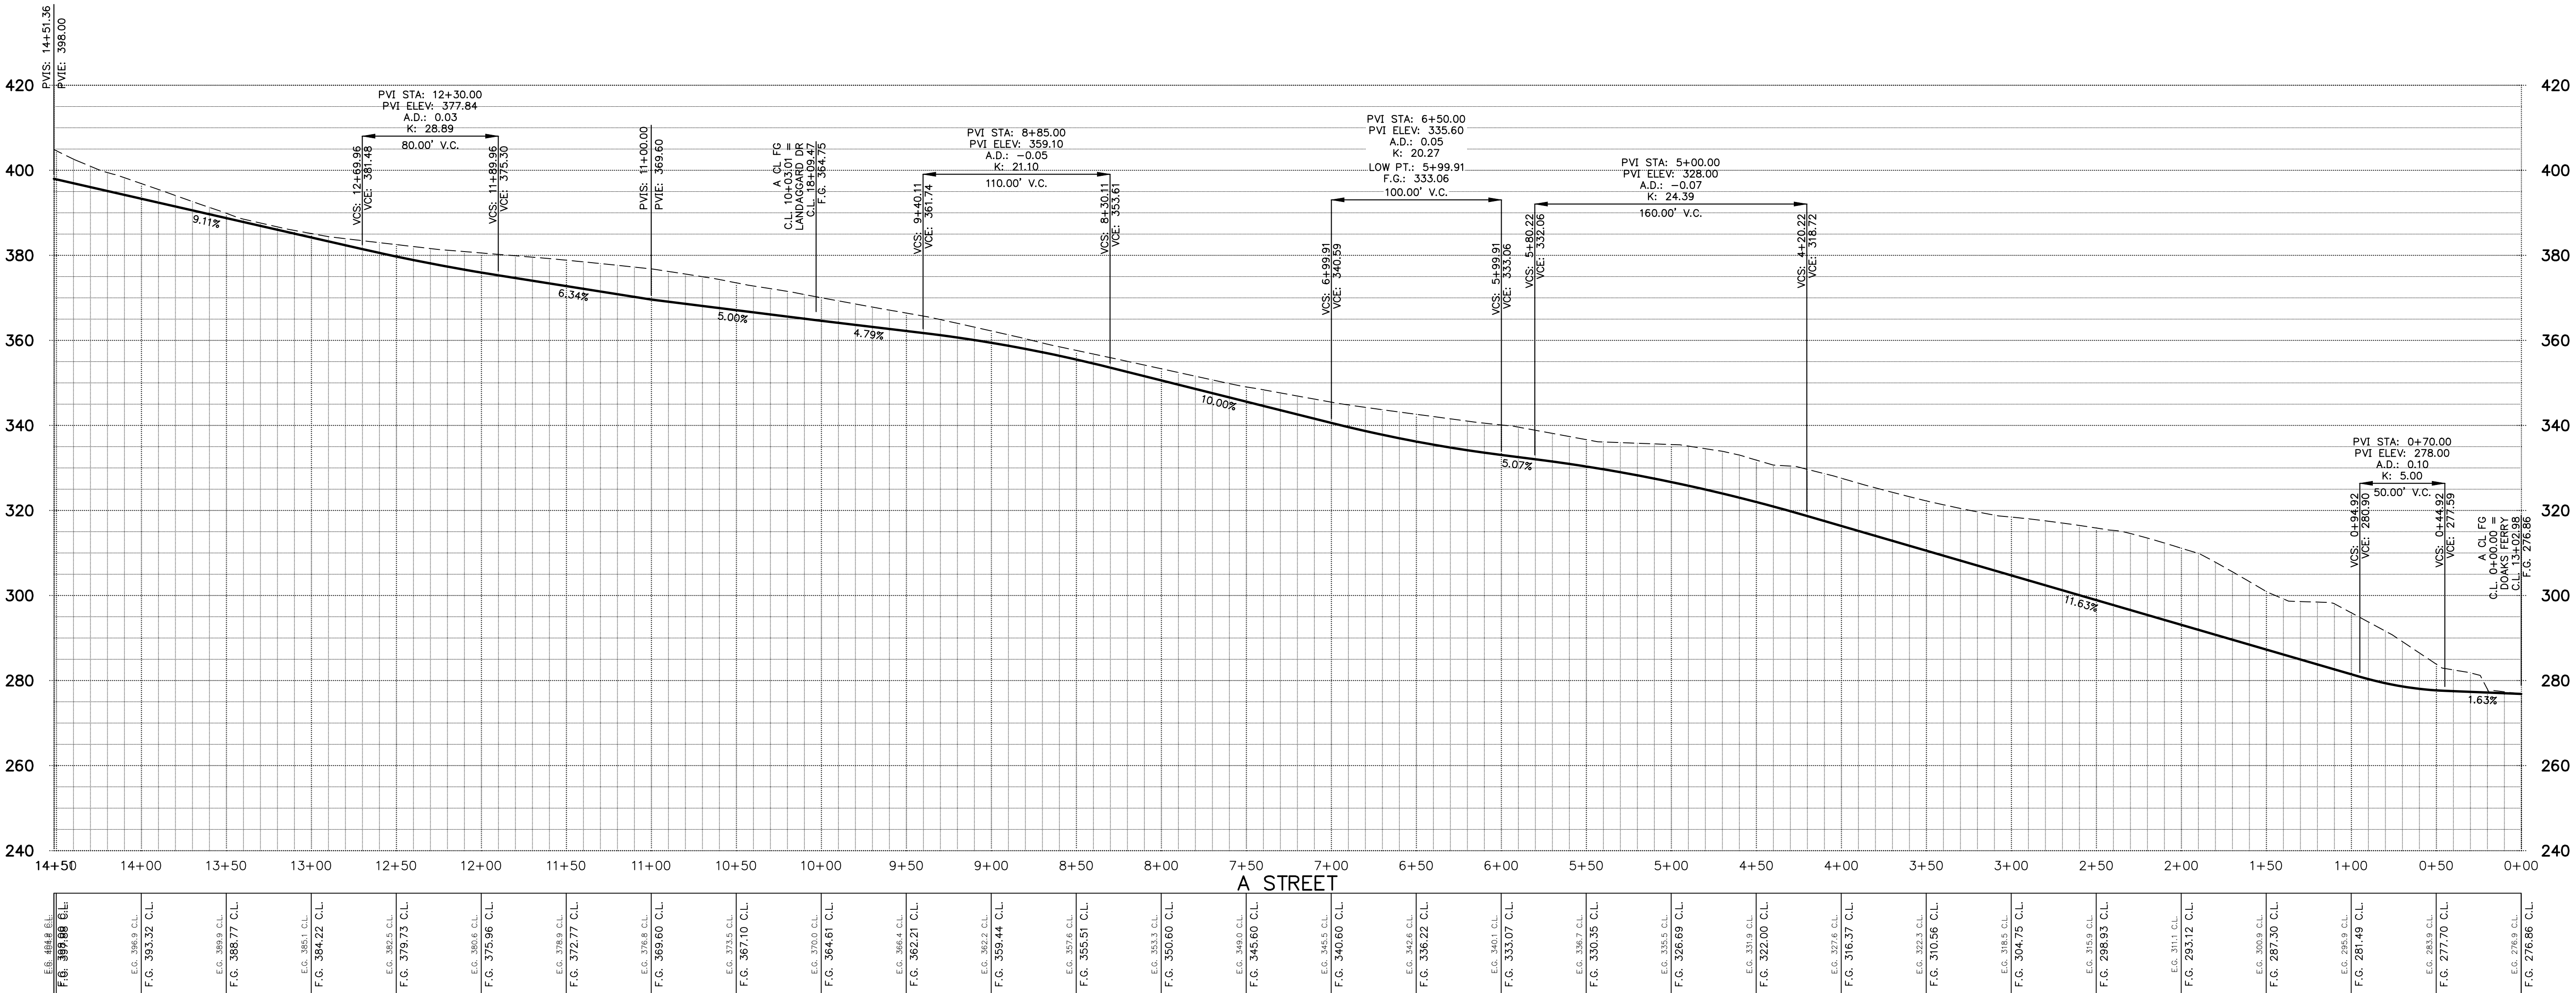
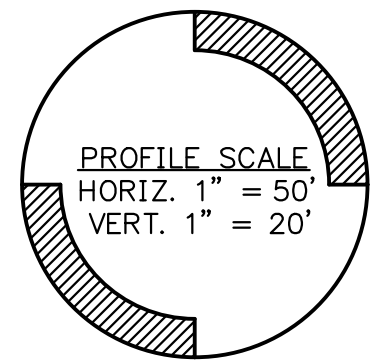
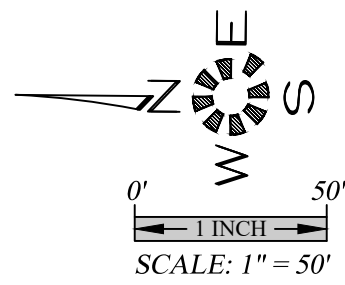


Titan Hill Street Improvement Plan 63a REV01

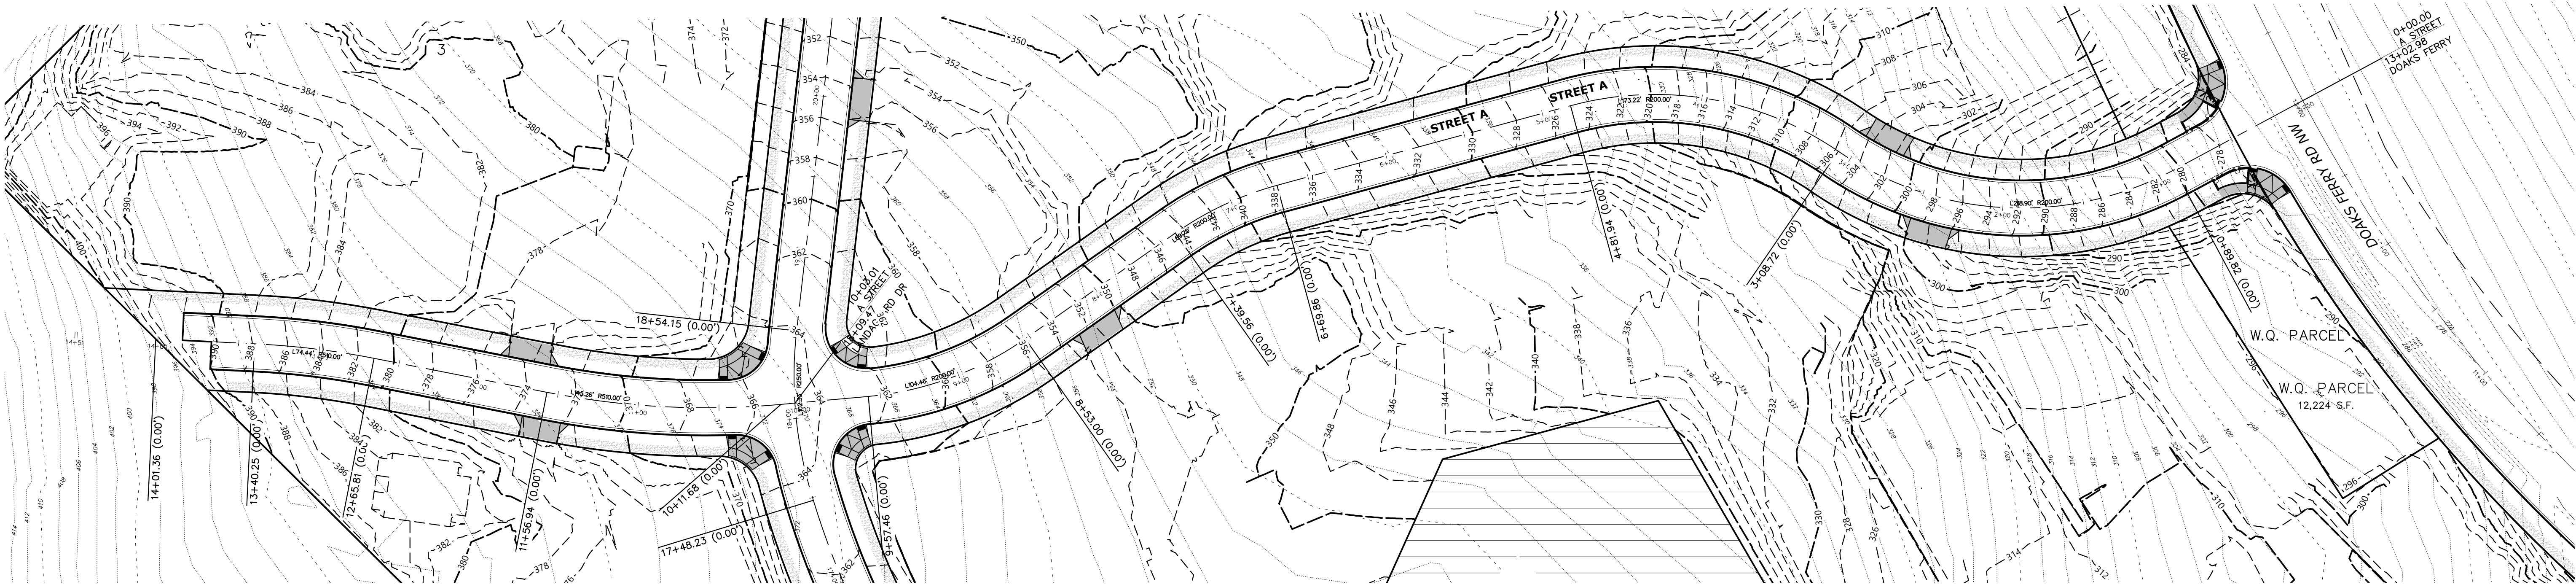

STREET IMPORVEMENT PLAN -
STREET A

DOAKS FERRY SUBDIVISION

NO CHANGES, MODIFICATIONS
OR REPRODUCTIONS TO BE
MADE TO THESE DRAWINGS
WITHOUT WRITTEN
AUTHORIZATION FROM THE
DESIGN ENGINEER.
DIMENSIONS & NOTES TAKE
PRECEDENCE OVER
GRAPHICAL REPRESENTATION.

Design: M.D.G.
Drawn: M.K.D.
Checked: J.J.G.
Date: OCT. 2019
Scale: AS SHOWN



EXP. 03-30-2023
JOB # 6773