



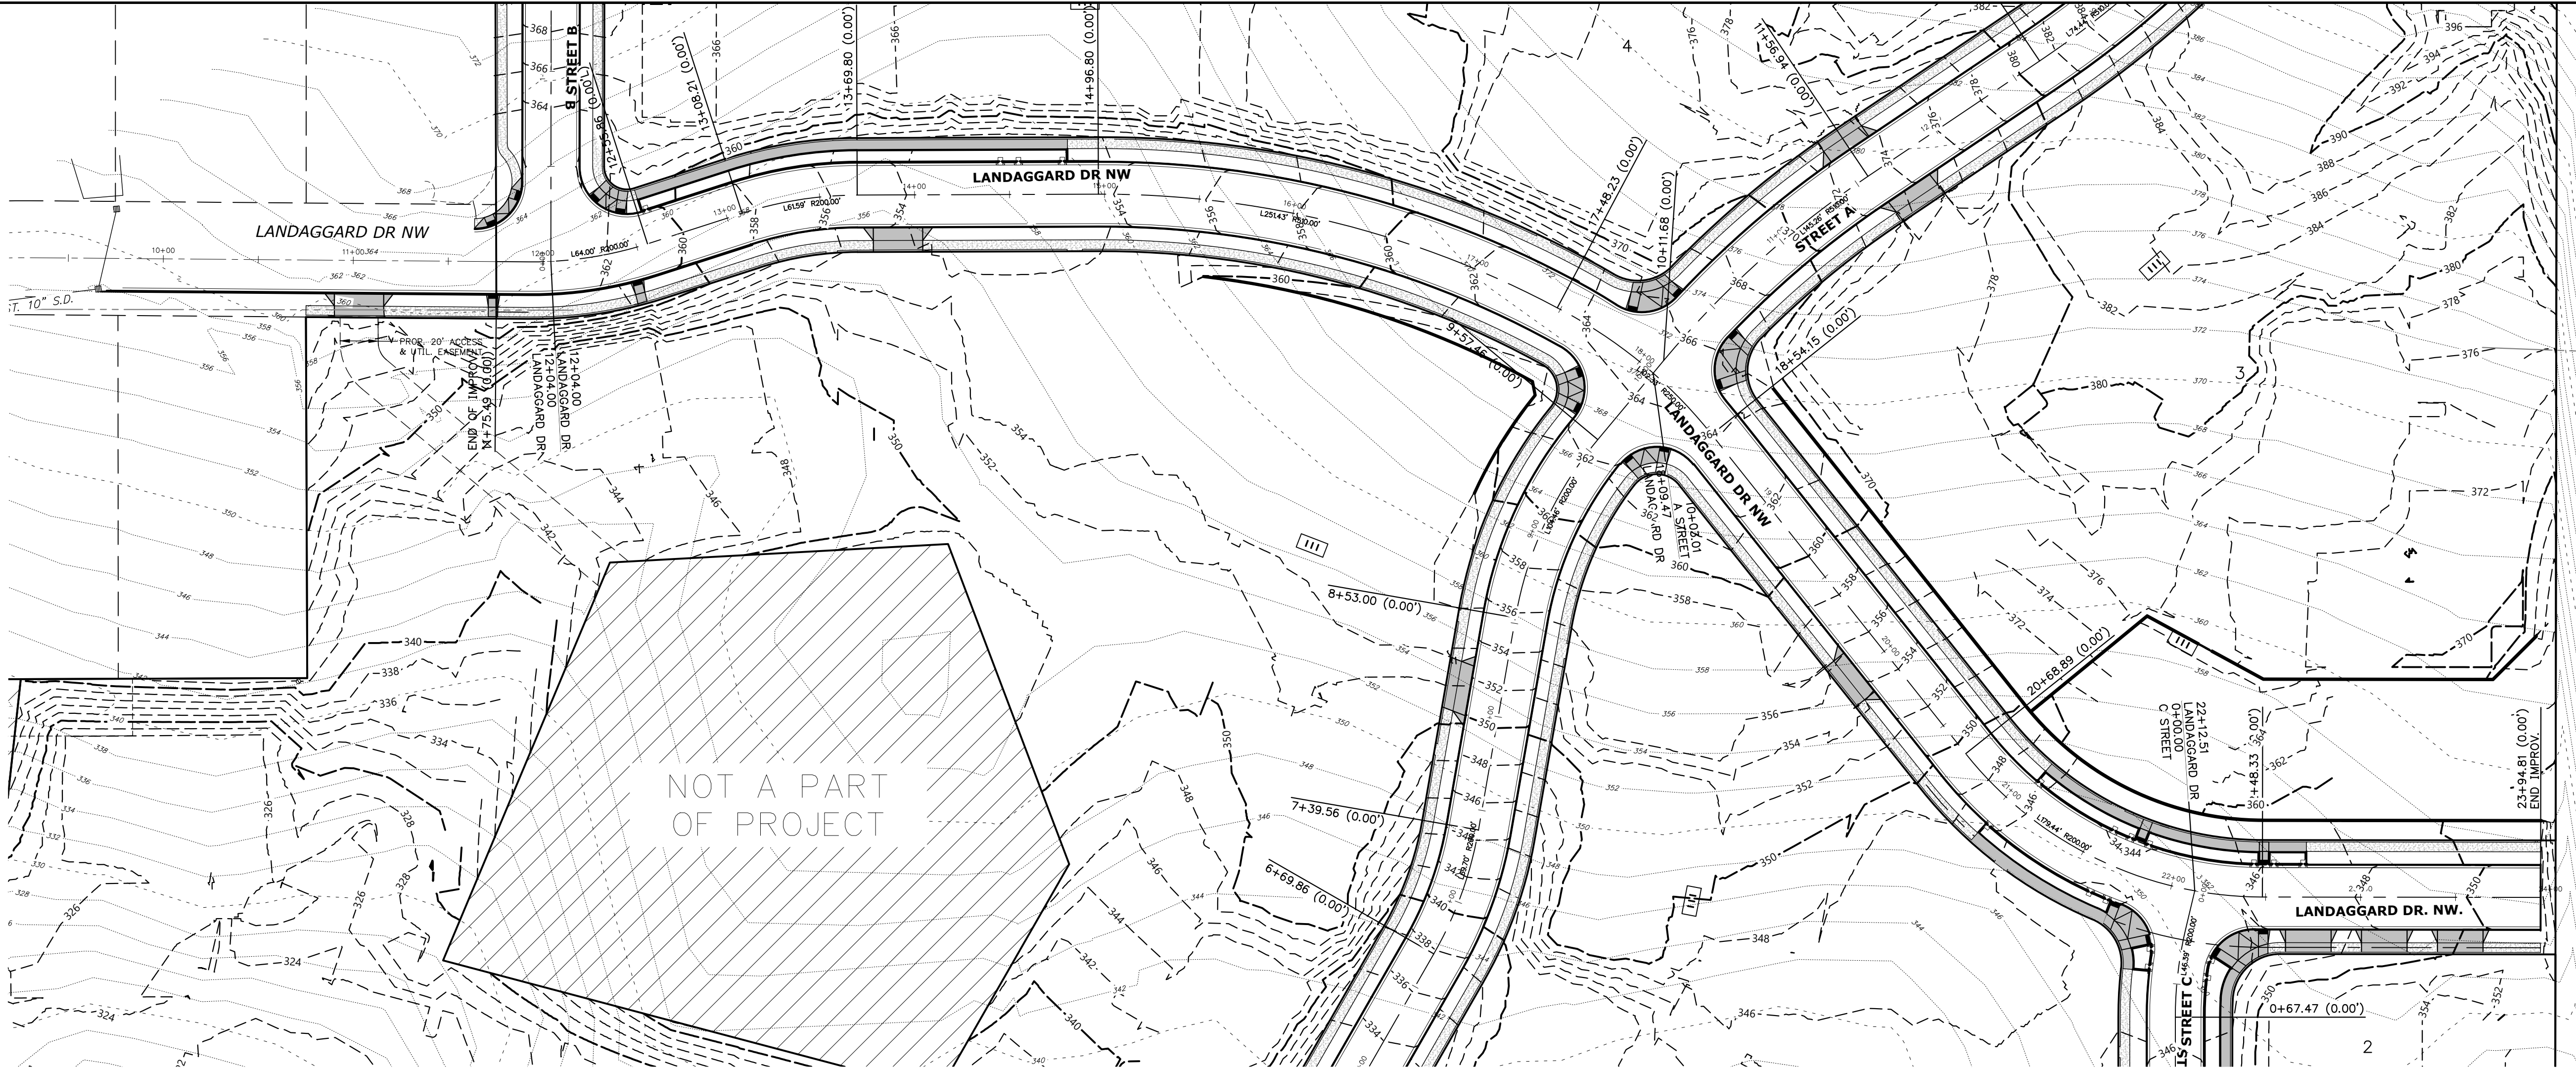


Titan Hill Street
Improvement
Plan 63c
REV01

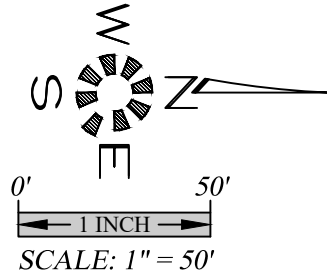

MULTI/TECH
ENGINEERING SERVICES, INC.
1155 13th St. S.E. Salem, OR, 97302
PH: (503) 363-9227 FAX: (503) 364-1260
www.intengineering.net office@intengineering.net

STREET IMPORVEMENT PLAN -
LANDAGGARD DR

DOAKS FERRY SUBDIVISION

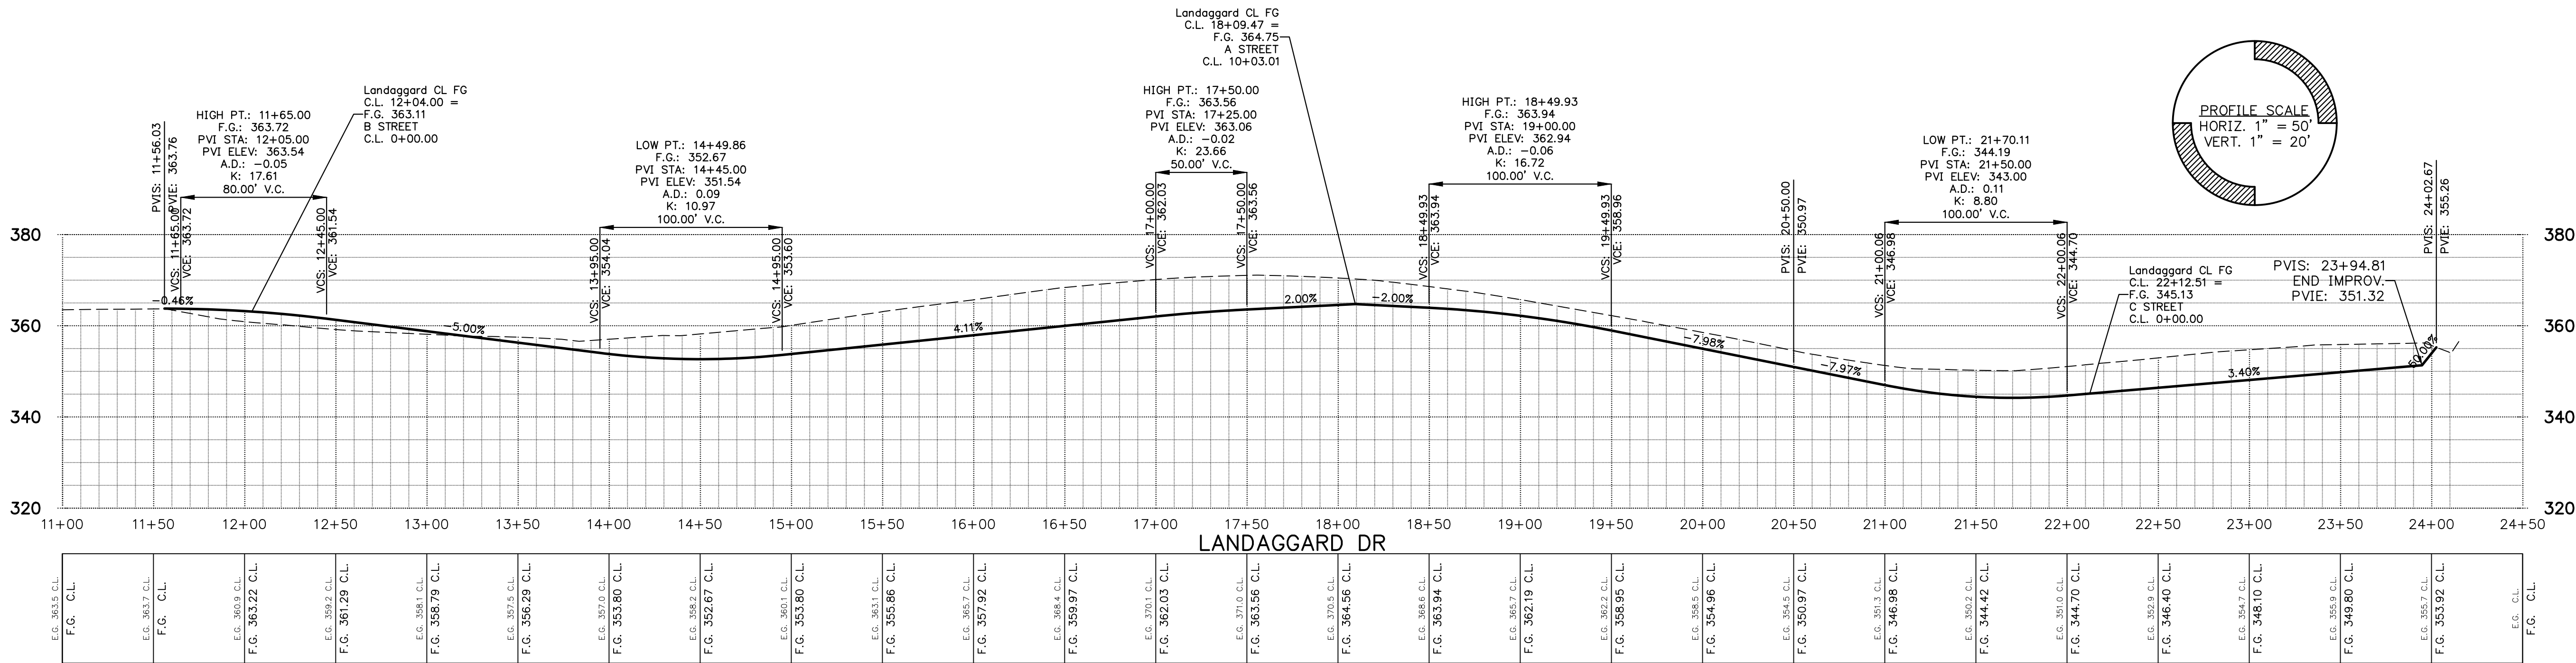

NO CHANGES, MODIFICATIONS
OR REPRODUCTIONS TO BE
MADE TO THESE DRAWINGS
WITHOUT WRITTEN
AUTHORIZATION FROM THE
DESIGN ENGINEER.
DIMENSIONS & NOTES TAKE
PRECEDENCE OVER
GRAPHICAL REPRESENTATION.

Design: M.D.G.
Drawn: M.D.G.
Checked: J.J.G.
Date: OCT. 2019
Scale: AS SHOWN



EXPIRES: 06-30-2023
JOB # 6773