



Titan Hill Stormwater Plan 62c REV01

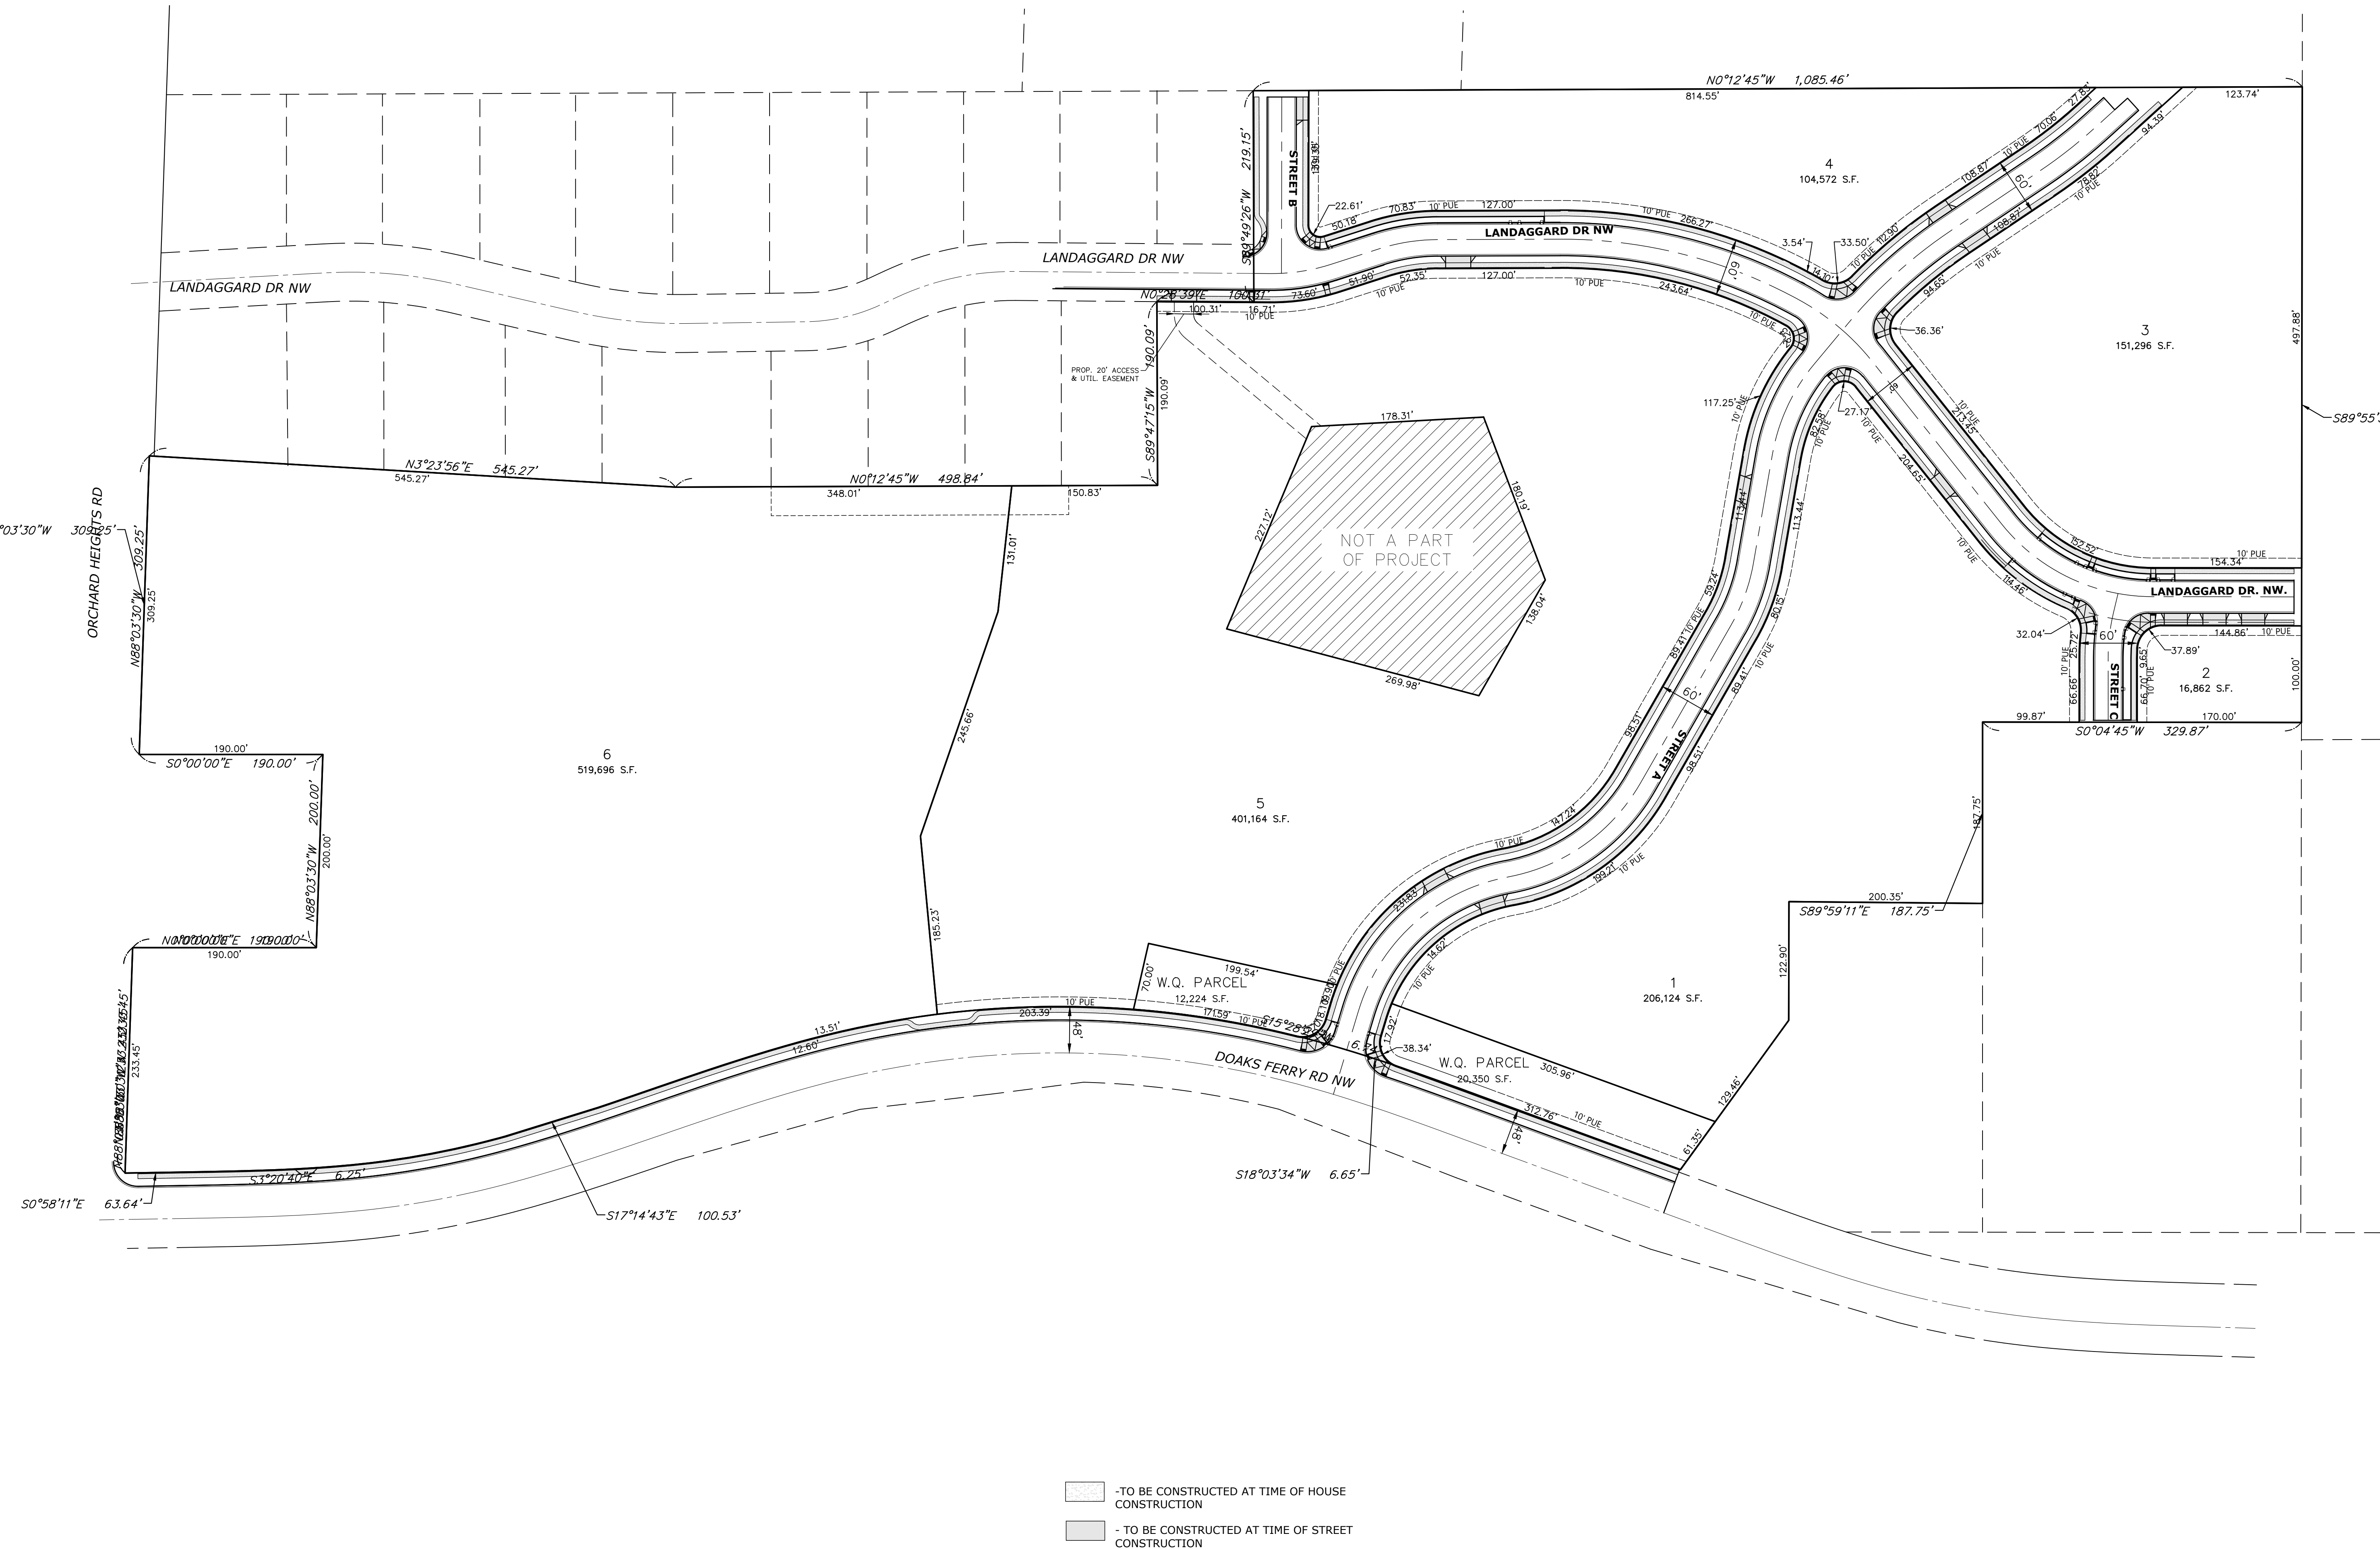

- TO BE CONSTRUCTED AT TIME OF HOUSE CONSTRUCTION
- TO BE CONSTRUCTED AT TIME OF STREET CONSTRUCTION

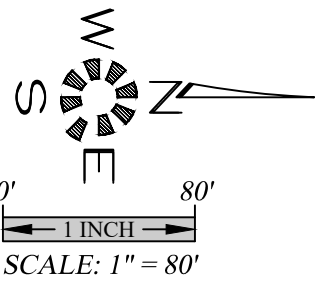

MULTI/TECH

ENGINEERING SERVICES, INC.
1155 13th St., S.E. Salem, OR, 97302
PH: (503) 363 - 9227 FAX (503) 364-1260
www.mteengineering.net office@mteengineering.net

LOT DIMENSION
& SIDEWALK PLAN

DOAKS FERRY
SUBDIVISION

MULTI/TECH ENGINEERING EXEMPT FROM
LIABILITY IF NOT STAMPED APPROVED

NOT FOR
CONSTRUCTION
UNLESS STAMPED
APPROVED HERE

NO CHANGES, MODIFICATIONS
OR REPRODUCTIONS TO BE
MADE TO THESE DRAWINGS
WITHOUT WRITTEN
AUTHORIZATION FROM THE
DESIGN ENGINEER.

DIMENSIONS & NOTES TAKE
PRECEDENCE OVER
GRAPHICAL REPRESENTATION.

Design:	M.D.G.	6/7/20	301-SW
Drawn:	M.K.D.		
ProjMgr:	J.J.G		
Date:	OCT. 2019		
Scale:	AS SHOWN		
As-Built:	----		



JOB # 6773