
Site DATE: 8.23.22 DRAWN: KDG JOB NO.: 2261

SPR 5B

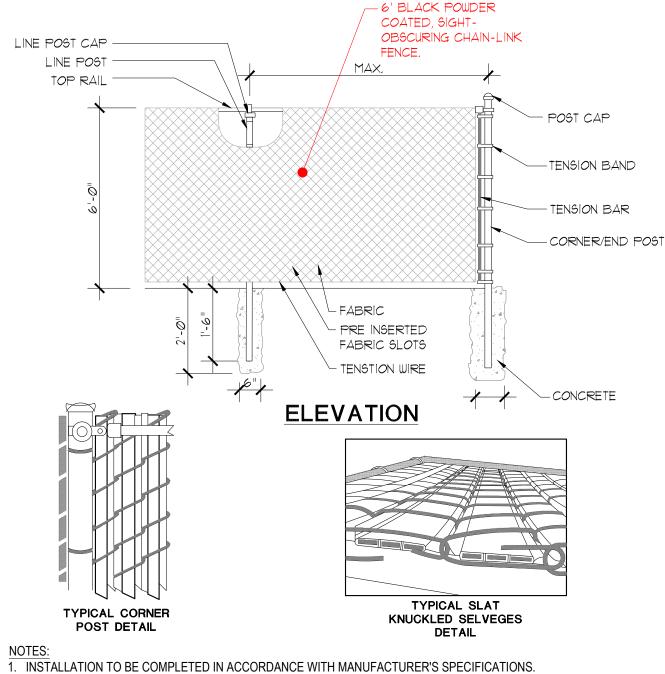

- 2. DO NOT SCALE DRAWING.
- 3. THIS DRAWING IS INTENDED FOR USE BY ARCHITECTS, ENGINEERS, CONTRACTORS, CONSULTANTS AND DESIGN PROFESSIONALS FOR PLANNING PURPOSES ONLY. THIS DRAWING MAY NOT BE USED FOR CONSTRUCTION.
- 4. ALL INFORMATION CONTAINED HEREIN WAS CURRENT AT THE TIME OF DEVELOPMENT BUT MUST BE REVIEWED AND APPROVED BY THE PRODUCT MANUFACTURER TO BE CONSIDERED ACCURATE.
- 5. CONTRACTOR'S NOTE: FOR PRODUCT AND COMPANY INFORMATION VISIT www.CADdetails.com/info AND ENTER REFERENCE NUMBER 3437-001.



## CHAIN LINK FENCE

3  $1/2" \times 5"$  MESH W/ SUPREME PRIVACY SLATS (PRE-INSERTED IN FENCE)

2×2 STEEL

TOP/BTM

TUBE

2×2 STEEL

TOP/BTM

TUBE

SCALE: 1/2"=1'-0'

<u>Metal fence detail</u>

3"x2" ∨ERT

a 6" O.C.

STEEL PICKET

MTL CAP ਭੂ"x2" ∨ERT

STEEL PICKET

a 6" O.C.

PLAN VIEW

**ORNAMENTAL** 

6x6 -

STEEL

COL.

6x6

STEEL

COL.