


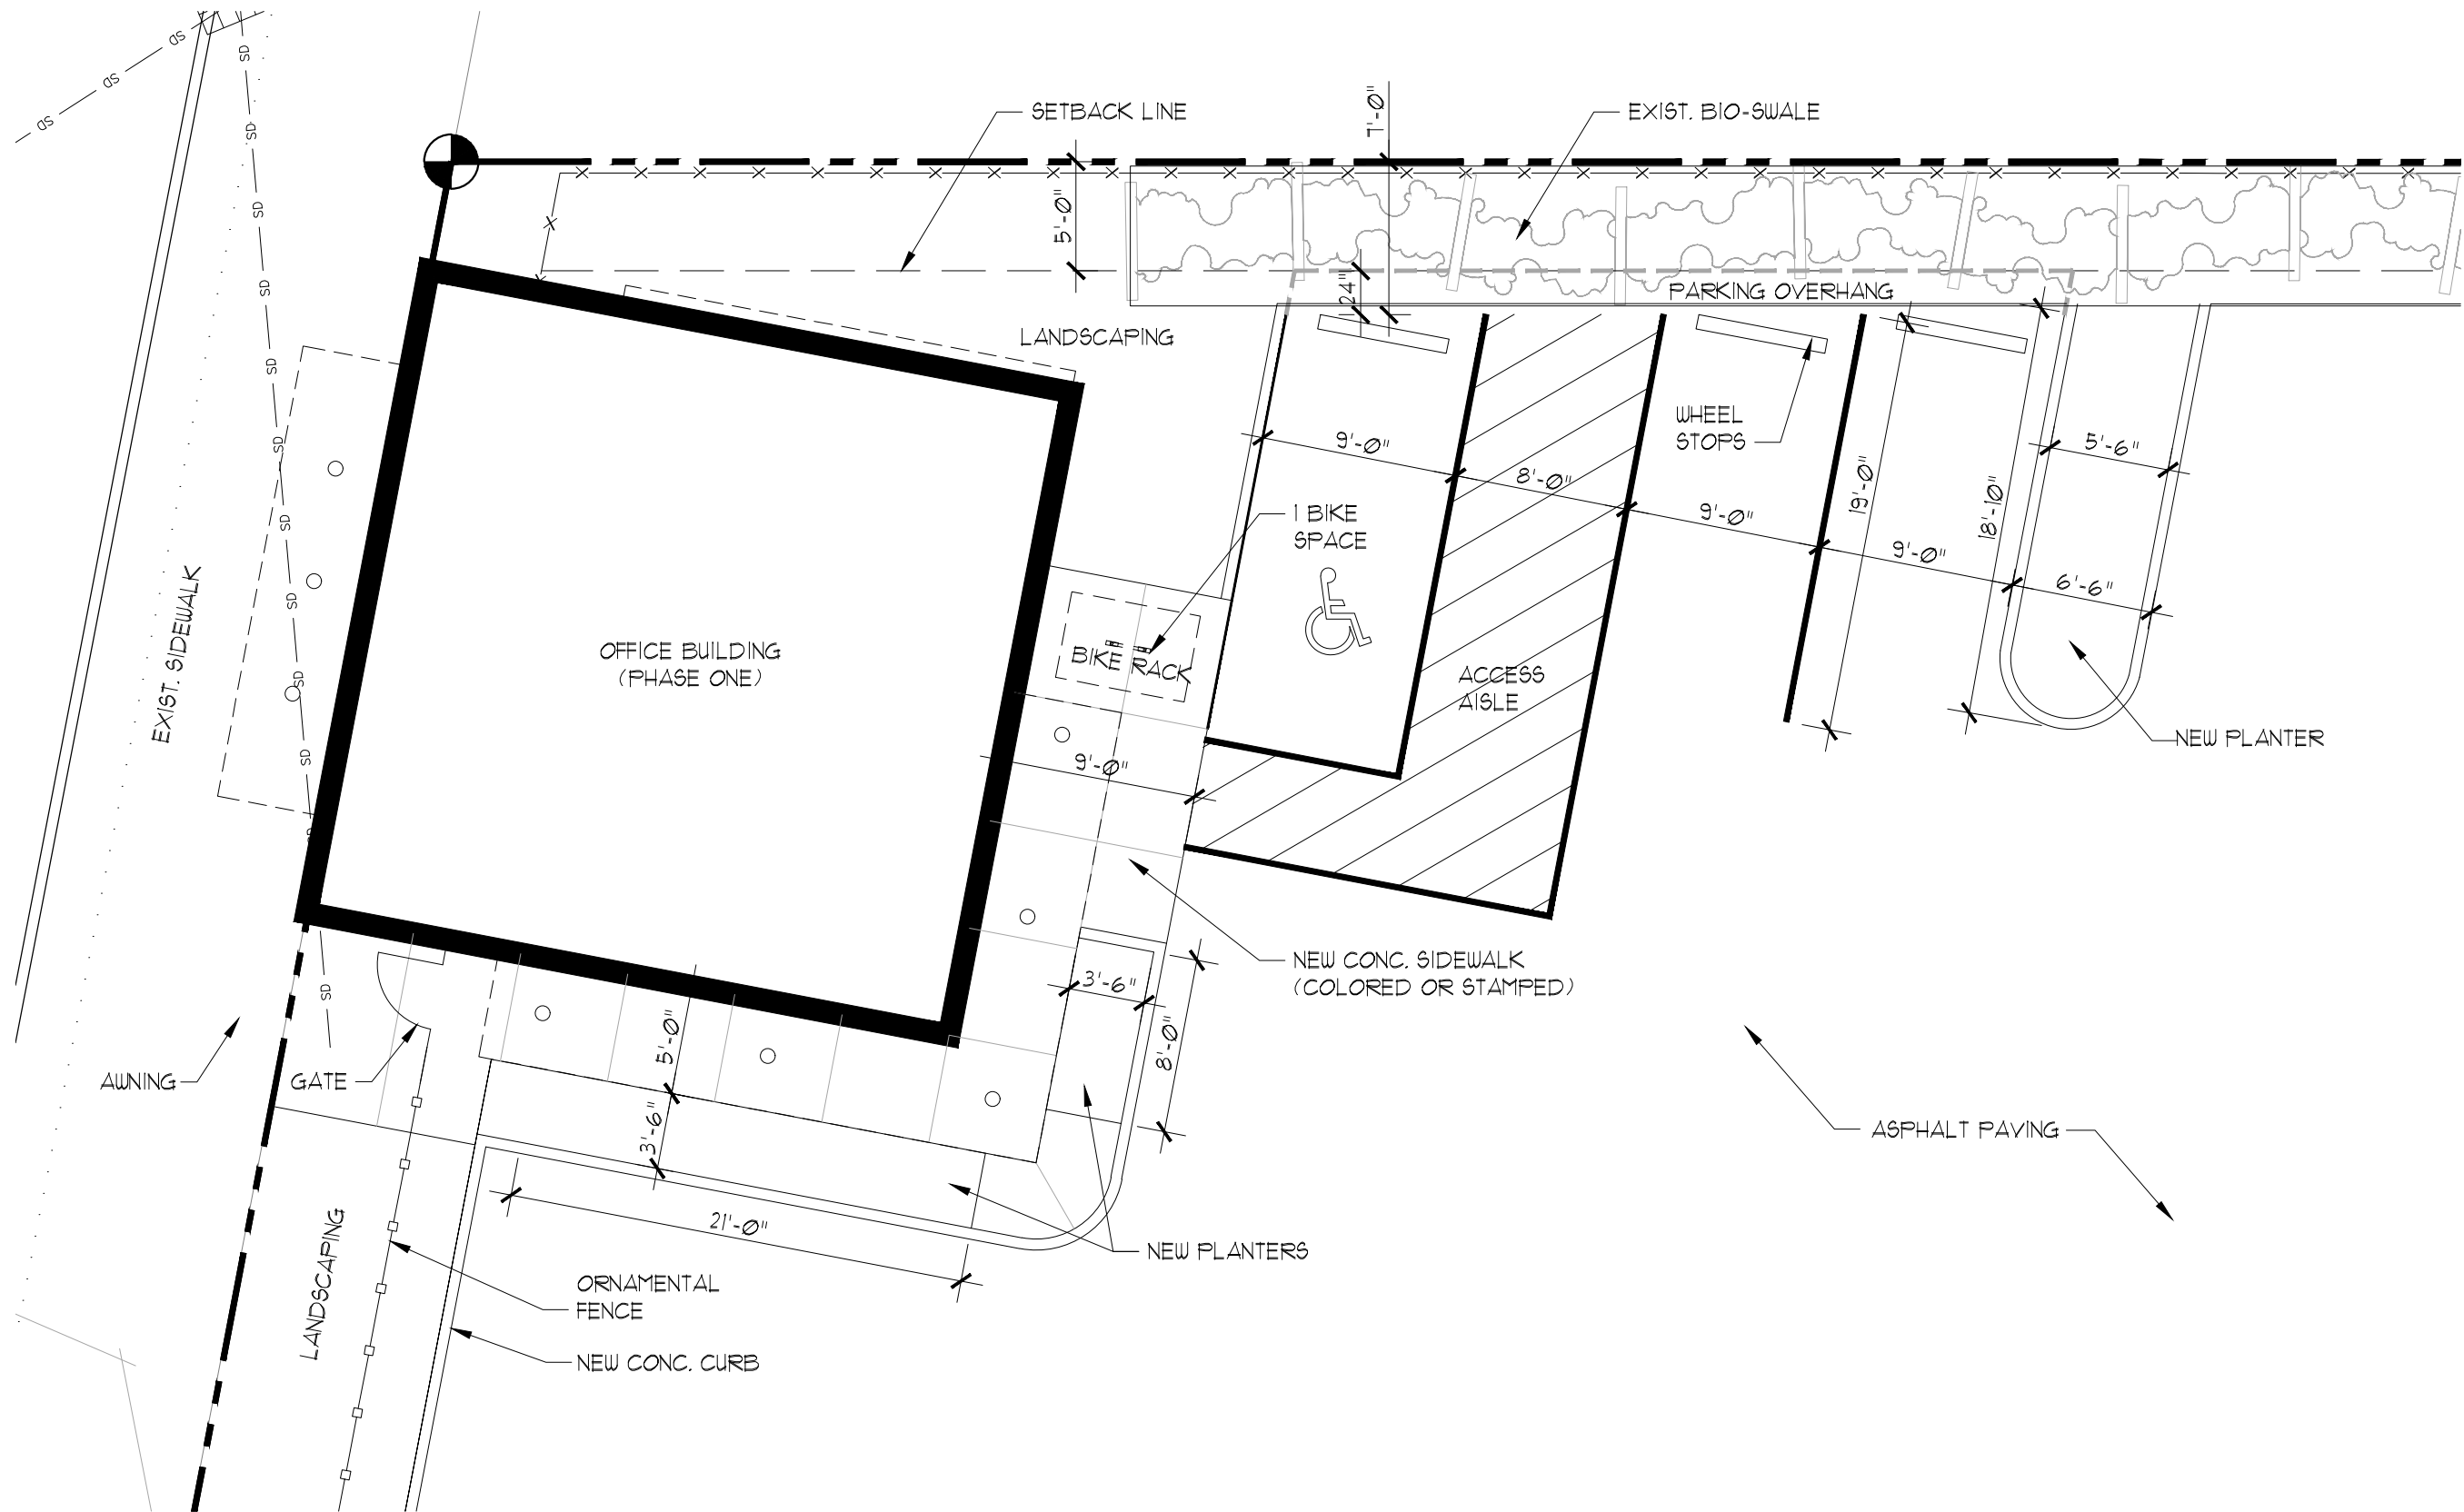

△
SPR-8a

ENLARGED OFFICE PLAN

SCALE : 1/8" = 1'-0"