



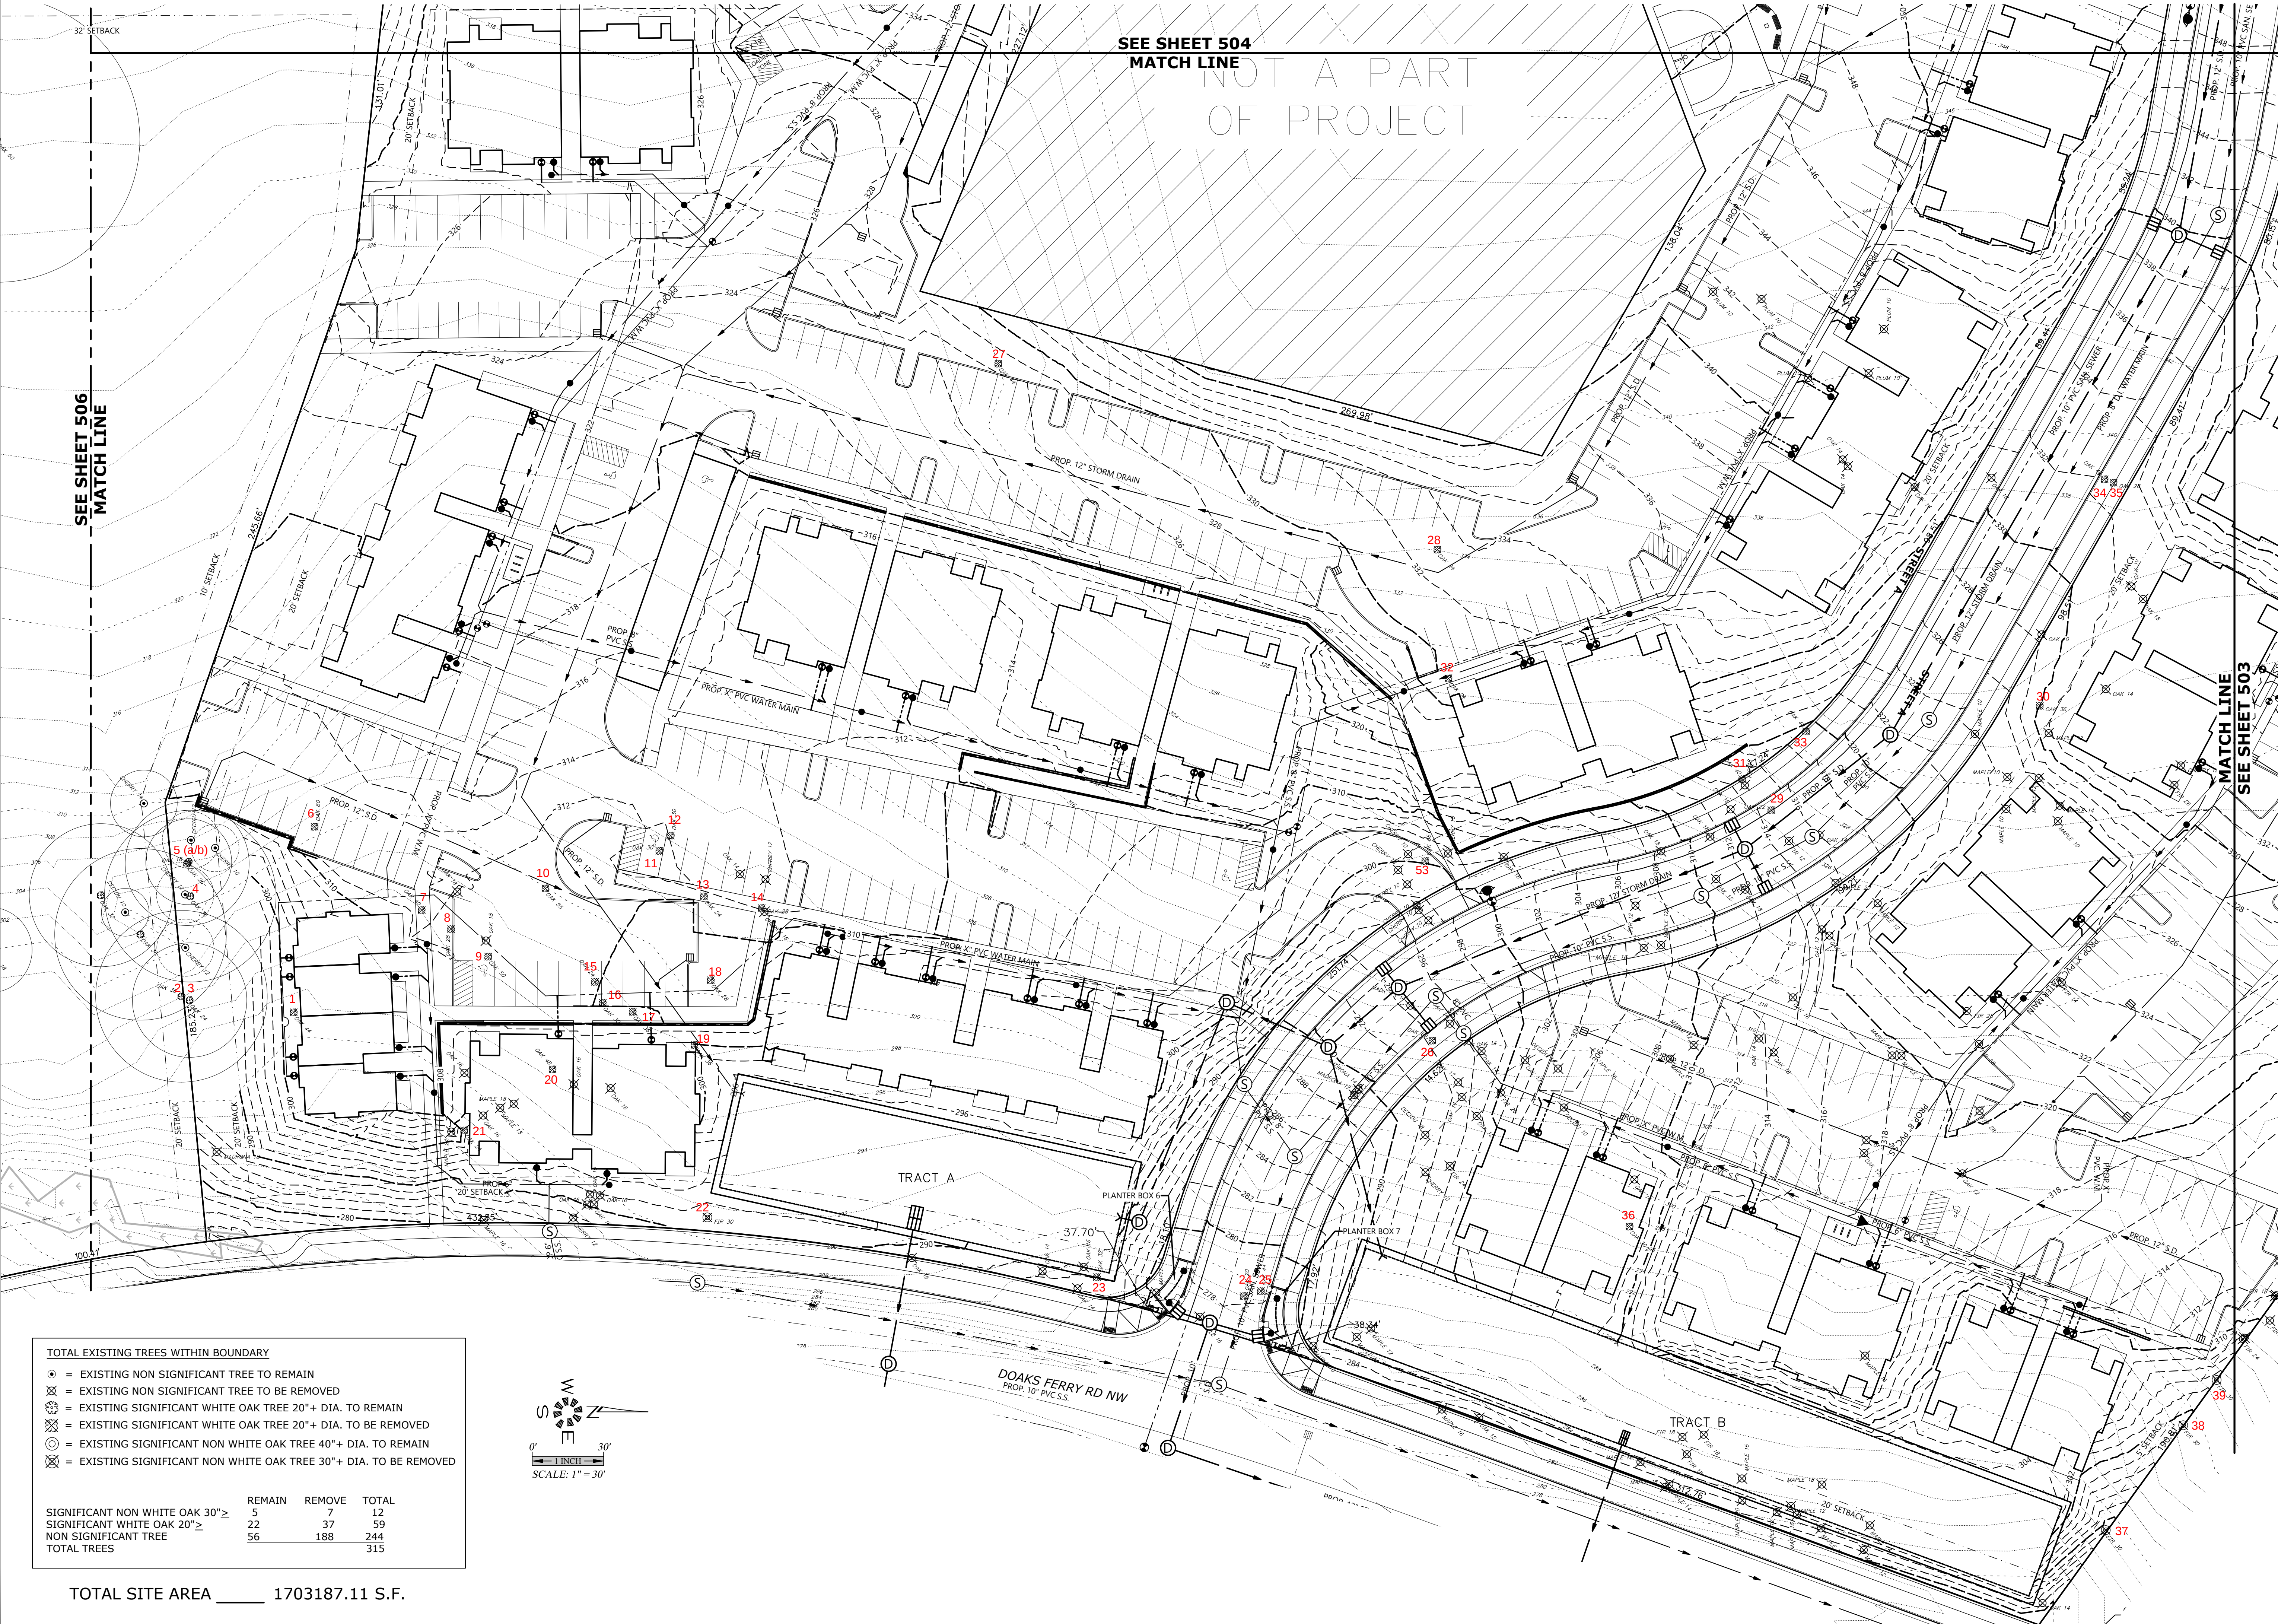

TOTAL EXISTING TREES WITHIN BOUNDARY

- = EXISTING NON SIGNIFICANT TREE TO REMAIN
- ⊗ = EXISTING NON SIGNIFICANT TREE TO BE REMOVED
- ⊙ = EXISTING SIGNIFICANT WHITE OAK TREE 20" + DIA. TO REMAIN
- ⊗ = EXISTING SIGNIFICANT WHITE OAK TREE 20" + DIA. TO BE REMOVED
- ⊙ = EXISTING SIGNIFICANT NON WHITE OAK TREE 40" + DIA. TO REMAIN
- ⊗ = EXISTING SIGNIFICANT NON WHITE OAK TREE 30" + DIA. TO BE REMOVED

	REMAIN	REMOVE	TOTAL
SIGNIFICANT NON WHITE OAK 30" ≥	5	7	12
SIGNIFICANT WHITE OAK 20" ≥	22	37	59
NON SIGNIFICANT TREE	56	188	244
TOTAL TREES			315

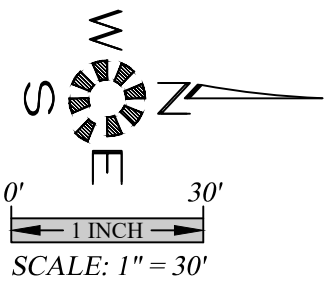

TOTAL SITE AREA ____ 1703187.11 S.F.

MULTI//TECH

ENGINEERING SERVICES, INC.
1155 13th St. S.E. Salem, OR 97302
PH: (503) 363 - 9227 FAX (503) 364-1260
www.mtengineering.net office@mtengineering.net

TREE CONSERVATION
PLAN

DOAKS FERRY SUBDIVISION

NO CHANGES, MODIFICATIONS
OR REPRODUCTIONS TO BE
MADE TO THESE DRAWINGS
WITHOUT WRITTEN
AUTHORIZATION FROM THE
DESIGN ENGINEER.
DIMENSIONS & NOTES TAKE
PRECEDENCE OVER
GRAPHICAL REPRESENTATION.

Design: M.D.G. M.D.G.
Drawn: J.J.G. J.J.G.
Checked: J.J.G. J.J.G.
Date: OCT. 2019
Scale: AS SHOWN

REGISTERED PROFESSIONAL
ENGINEER
OREGON
JULY 11, 1978
MARK D. GREGG

EXPIRES 06-30-2023

JOB # 6773