


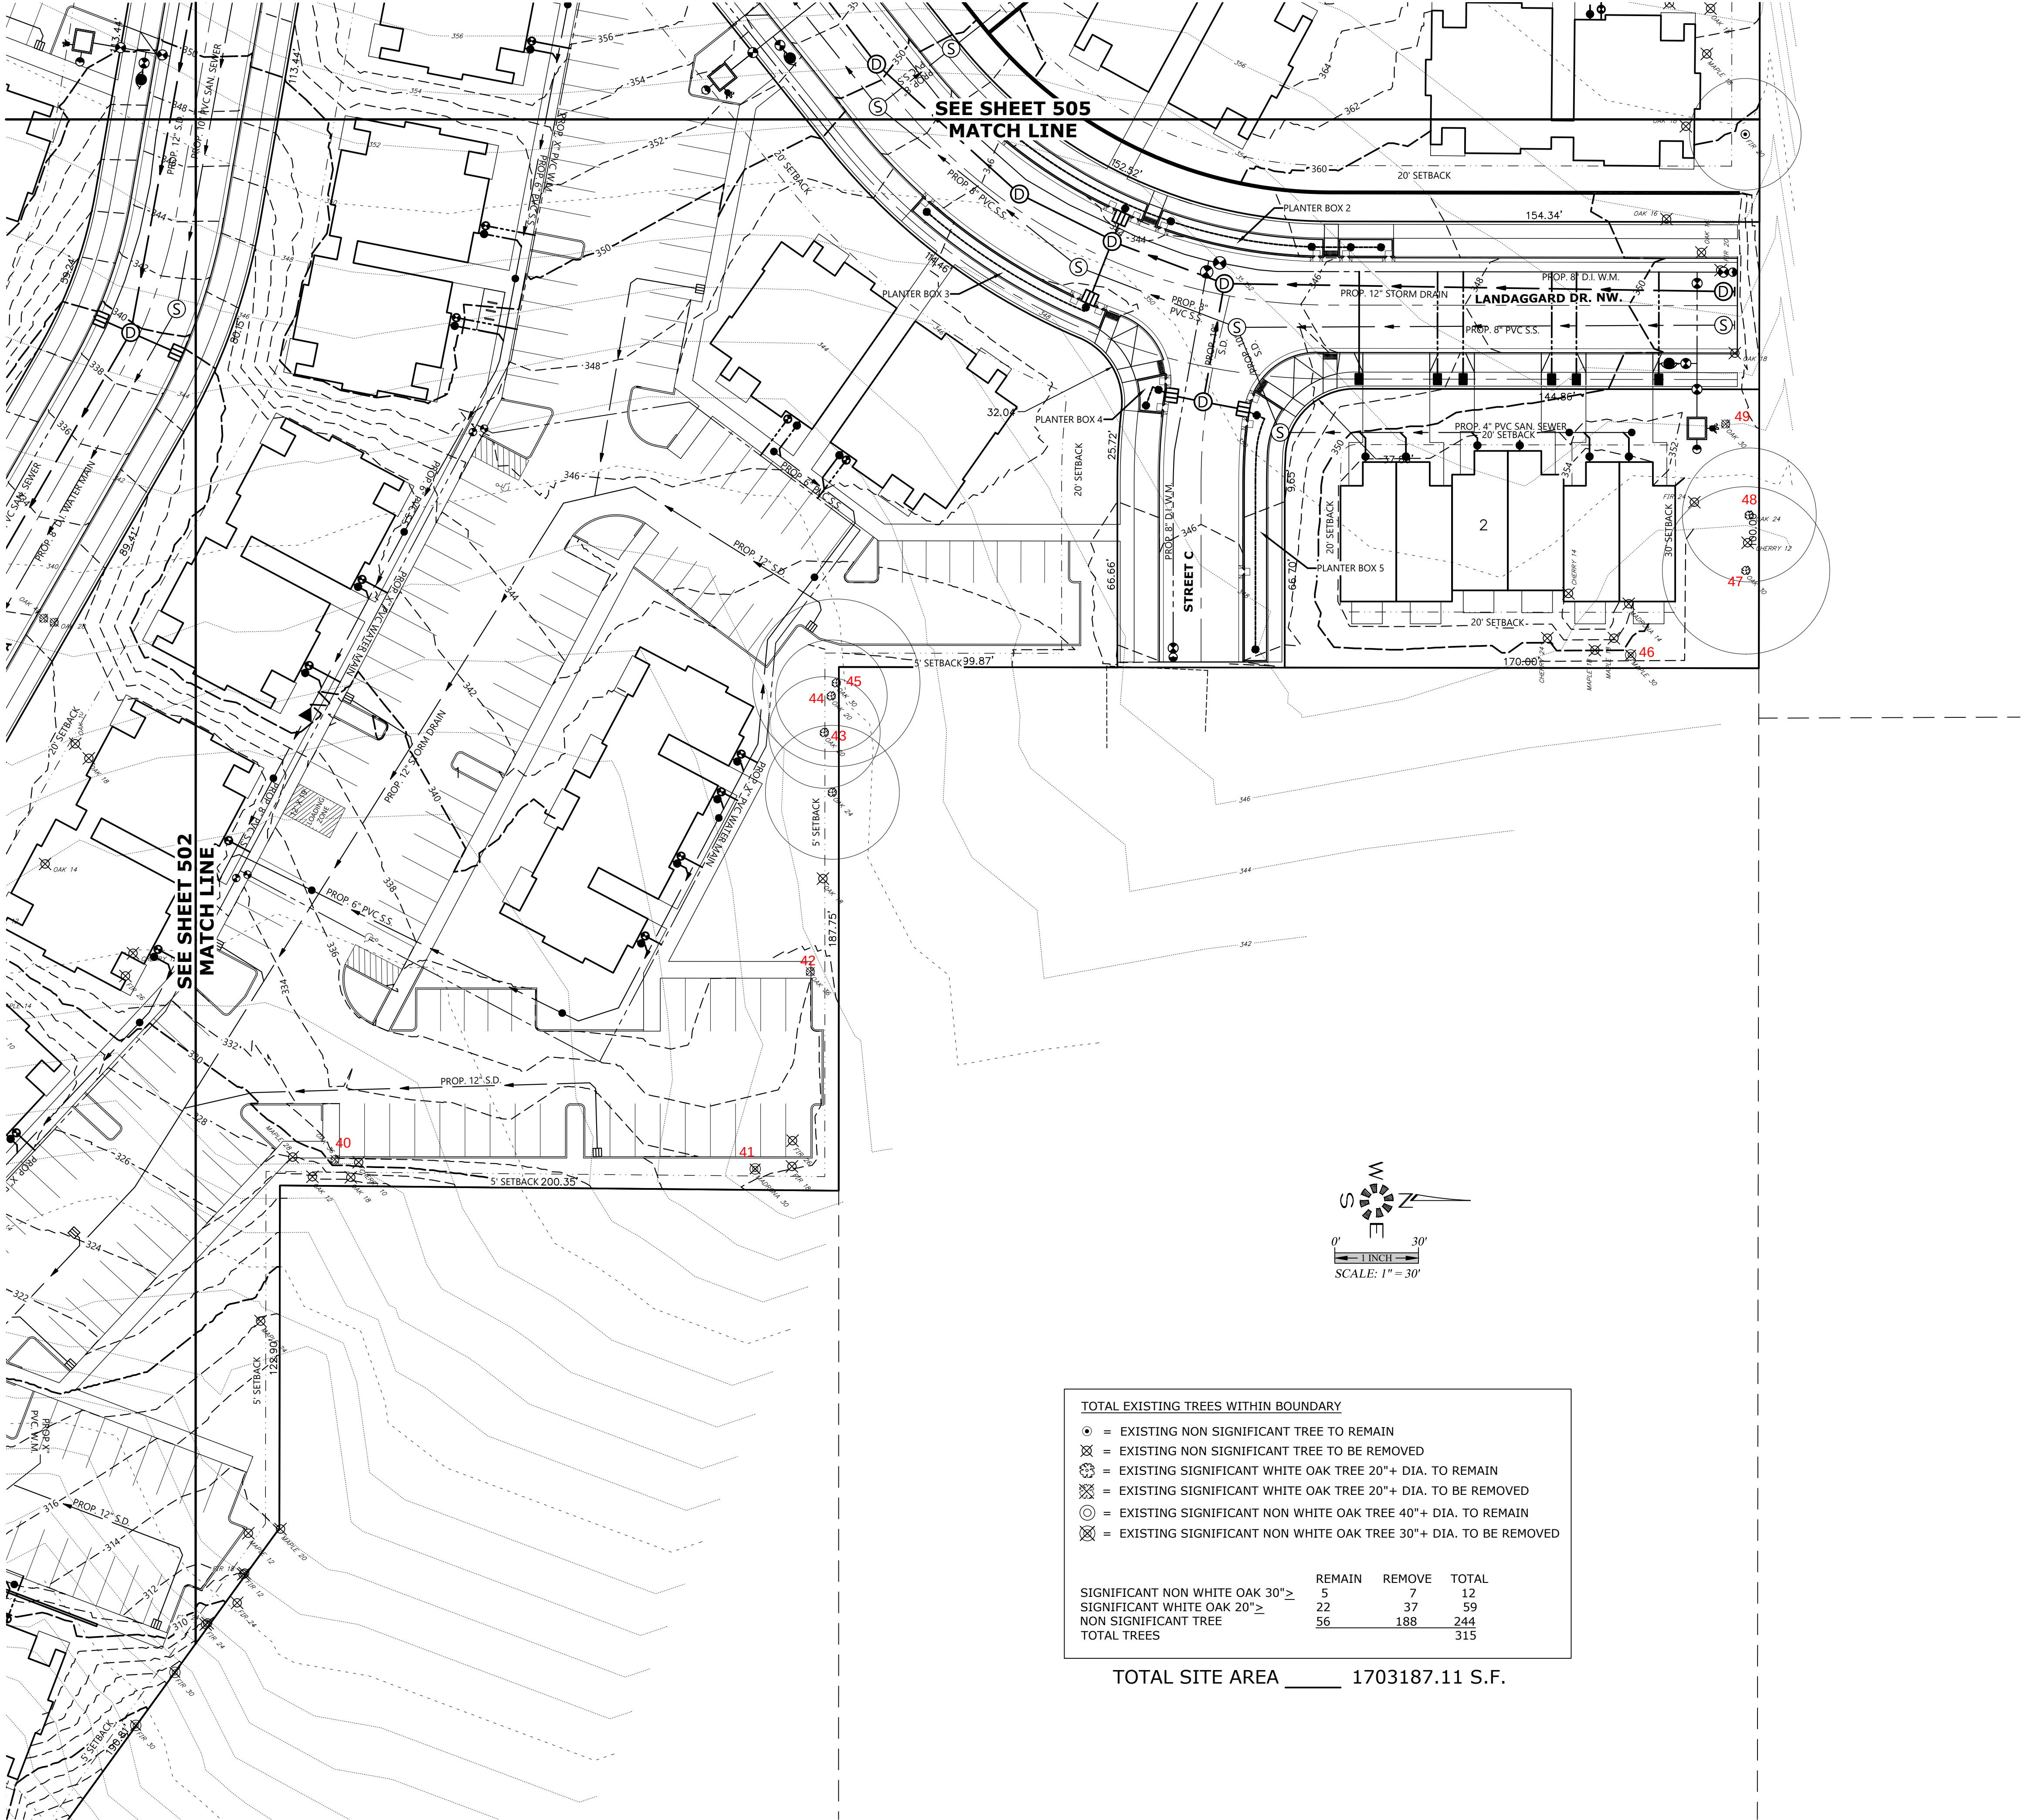

TOTAL EXISTING TREES WITHIN BOUNDARY

- ⊙ = EXISTING NON SIGNIFICANT TREE TO REMAIN
- ⊗ = EXISTING NON SIGNIFICANT TREE TO BE REMOVED
- ⊗ = EXISTING SIGNIFICANT WHITE OAK TREE 20"+ DIA. TO REMAIN
- ⊗ = EXISTING SIGNIFICANT WHITE OAK TREE 20"+ DIA. TO BE REMOVED
- ⊙ = EXISTING SIGNIFICANT NON WHITE OAK TREE 40"+ DIA. TO REMAIN
- ⊗ = EXISTING SIGNIFICANT NON WHITE OAK TREE 30"+ DIA. TO BE REMOVED

SIGNIFICANT NON WHITE OAK 30" ≥	REMAIN	REMOVE	TOTAL
	5	7	12
SIGNIFICANT WHITE OAK 20" ≥	22	37	59
NON SIGNIFICANT TREE	56	188	244
TOTAL TREES			315

TOTAL SITE AREA _____ 1703187.11 S.F.

TREE CONSERVATION
PLAN

DOAKS FERRY SUBDIVISION

NO CHANGES, MODIFICATIONS
OR REPRODUCTIONS TO BE
MADE TO THESE DRAWINGS
WITHOUT WRITTEN
AUTHORIZATION FROM THE
DESIGN ENGINEER.
DIMENSIONS & NOTES TAKE
PRECEDENCE OVER THE
GRAPHICAL REPRESENTATION.

6773p 303-NBE
Design: M.D.G.
Drawn: M.K.D.
Checked: J.J.G.
Date: OCT. 2019
Scale: AS SHOWN

REGISTERED PROFESSIONAL
ENGINEER
MARK D. GREGG
JULY 11, 1978
EXPIRES 06-30-2023
JOB # 6773