


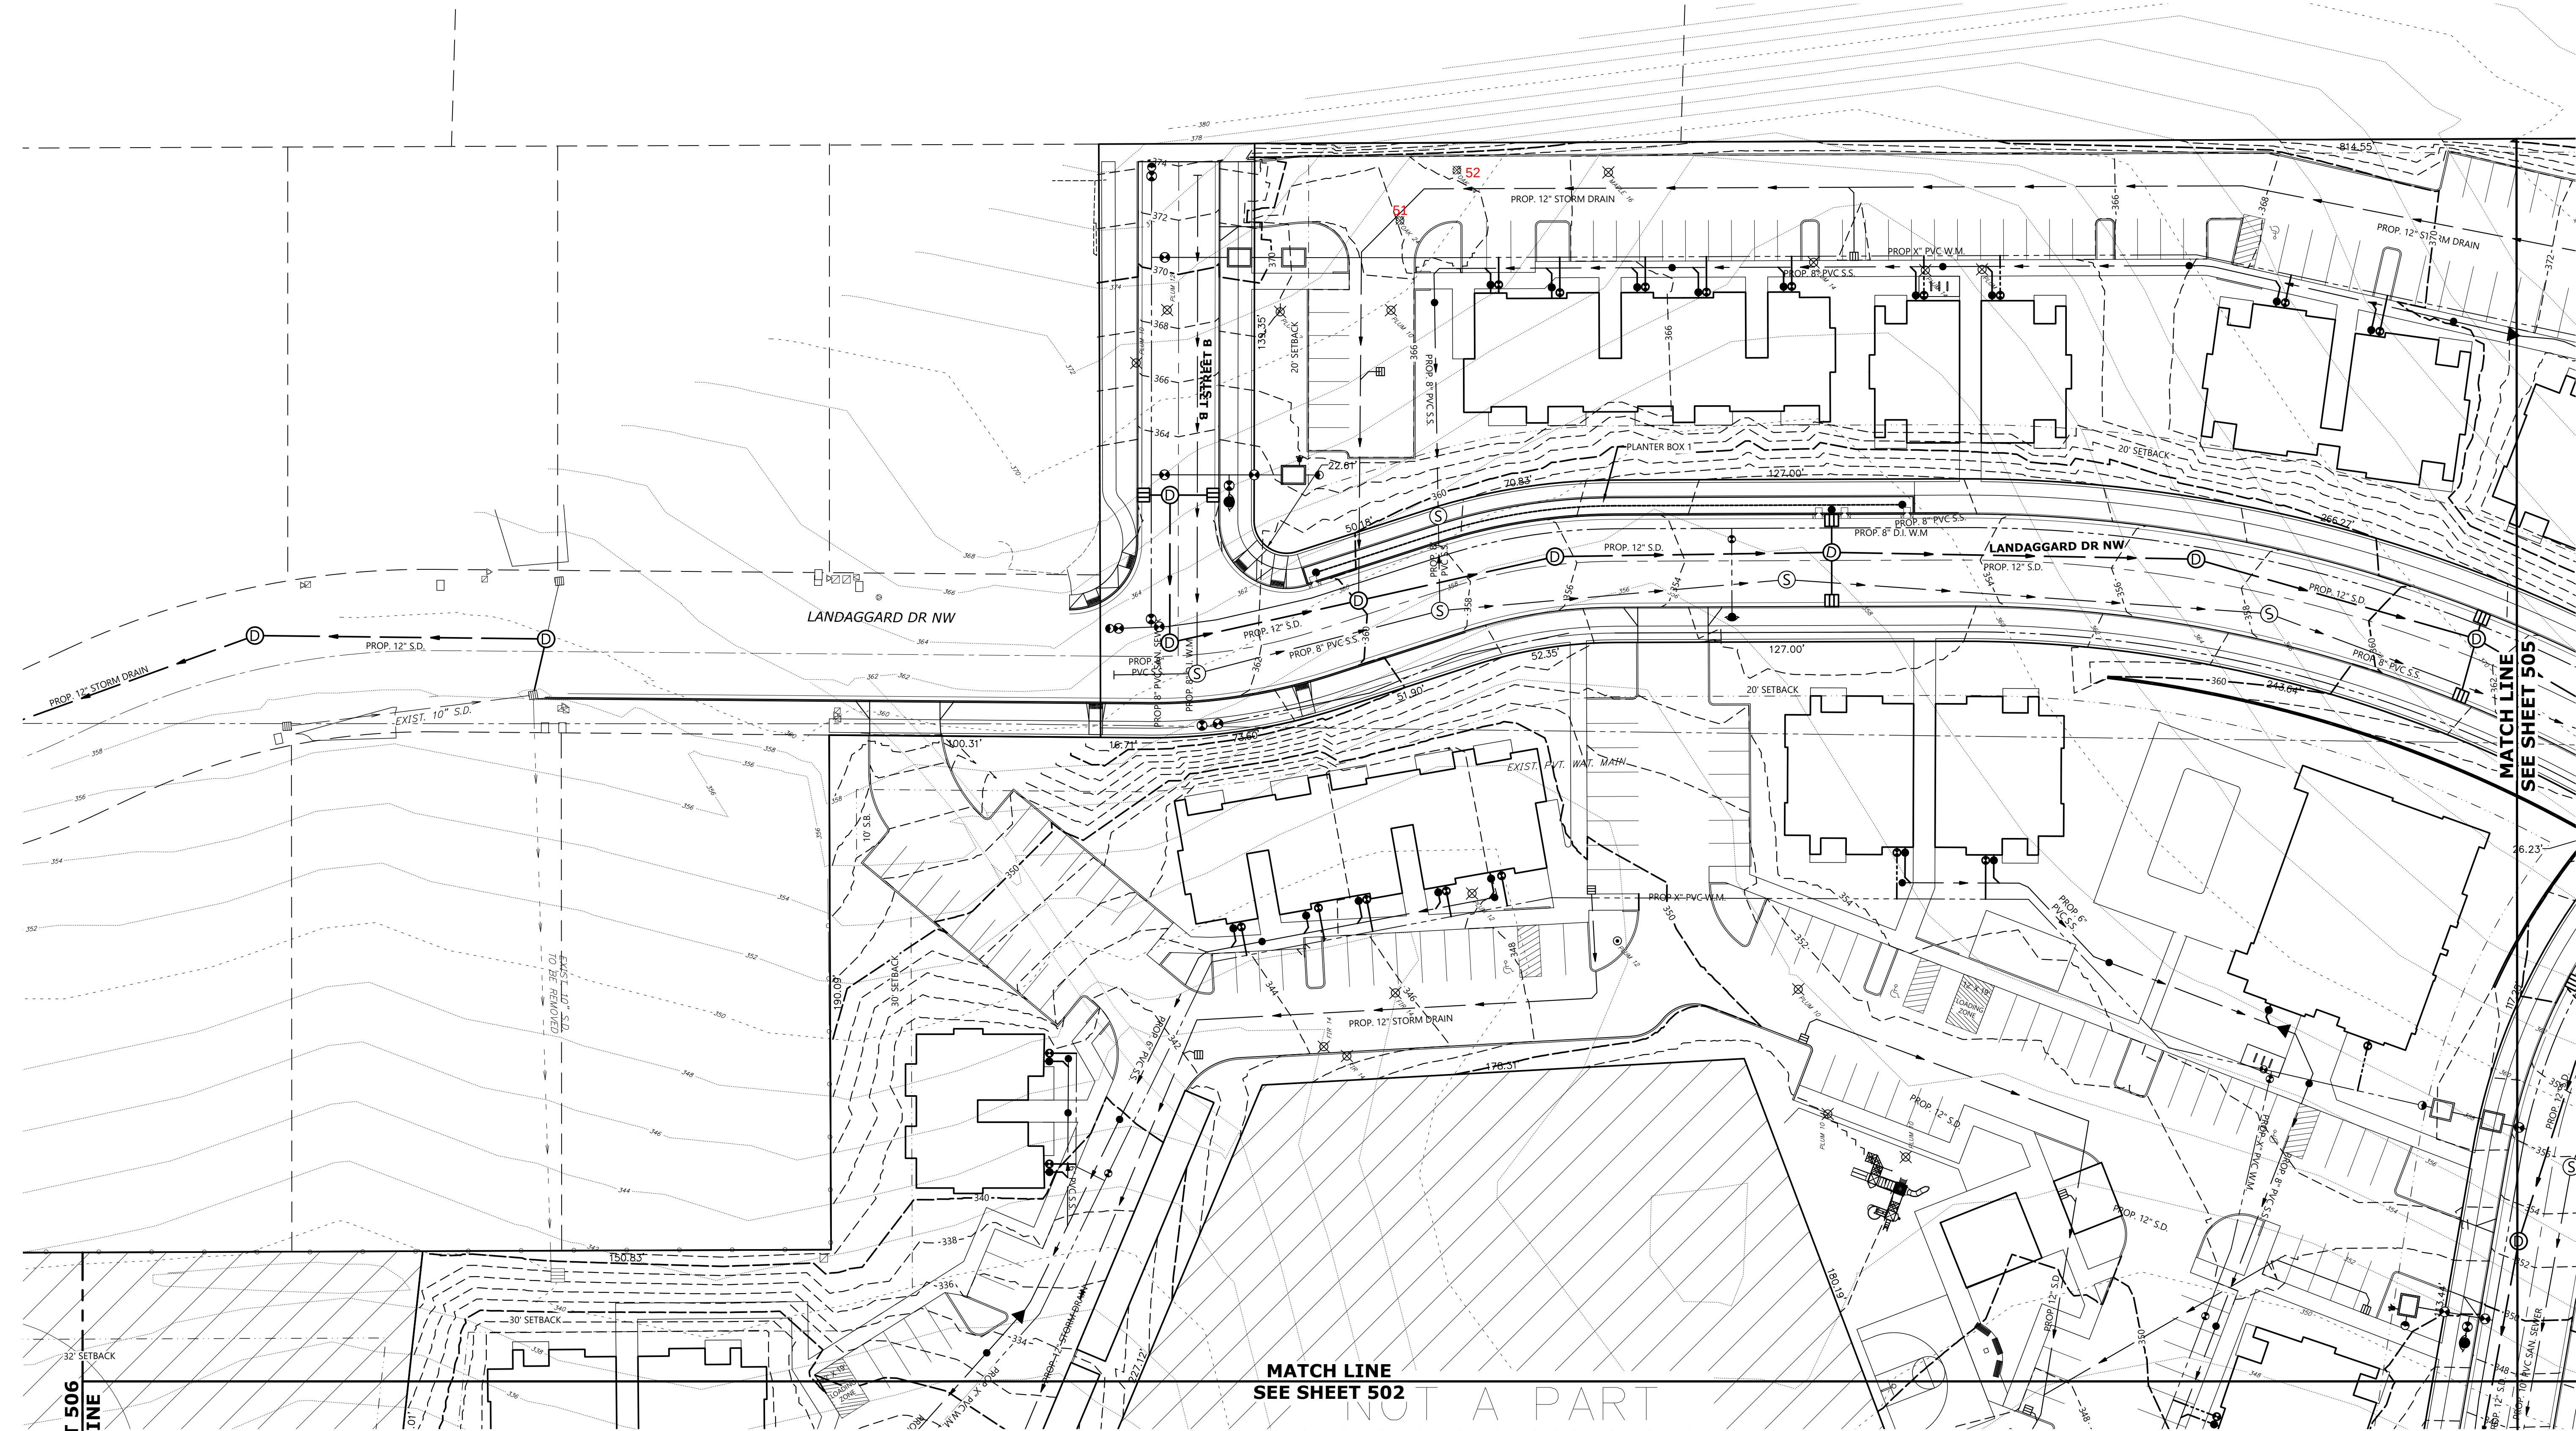


SEE SHEET 506
MATCH LINE

MATCH LINE
SEE SHEET 502

TOTAL EXISTING TREES WITHIN BOUNDARY			
⊙	= EXISTING NON SIGNIFICANT TREE TO REMAIN		
⊗	= EXISTING NON SIGNIFICANT TREE TO BE REMOVED		
⊙	= EXISTING SIGNIFICANT WHITE OAK TREE 20"+ DIA. TO REMAIN		
⊗	= EXISTING SIGNIFICANT WHITE OAK TREE 20"+ DIA. TO BE REMOVED		
⊙	= EXISTING SIGNIFICANT NON WHITE OAK TREE 40"+ DIA. TO REMAIN		
⊗	= EXISTING SIGNIFICANT NON WHITE OAK TREE 30"+ DIA. TO BE REMOVED		
	REMAIN	REMOVE	TOTAL
SIGNIFICANT NON WHITE OAK 30"≥	5	7	12
SIGNIFICANT WHITE OAK 20"≥	22	37	59
NON SIGNIFICANT TREE	56	188	244
TOTAL TREES			315

TOTAL SITE AREA 1703187.11 S.F.

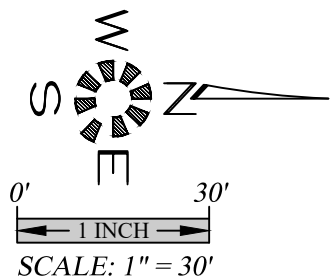

TREE CONSERVATION
PLAN

DOAKS FERRY SUBDIVISION

NO CHANGES, MODIFICATIONS
OR REPRODUCTIONS TO BE
MADE TO THESE DRAWINGS
WITHOUT WRITTEN
AUTHORIZATION FROM THE
DESIGN ENGINEER.
DIMENSIONS & NOTES TAKE
PRECEDENCE OVER
GRAPHICAL REPRESENTATION.

67736 304-NCE

Design: M.D.G.
Drawn: M.K.D.
Checked: J.J.G.
Date: OCT. 2019
Scale: AS SHOWN

EXPIRES 06-30-2023

JOB # 6773