


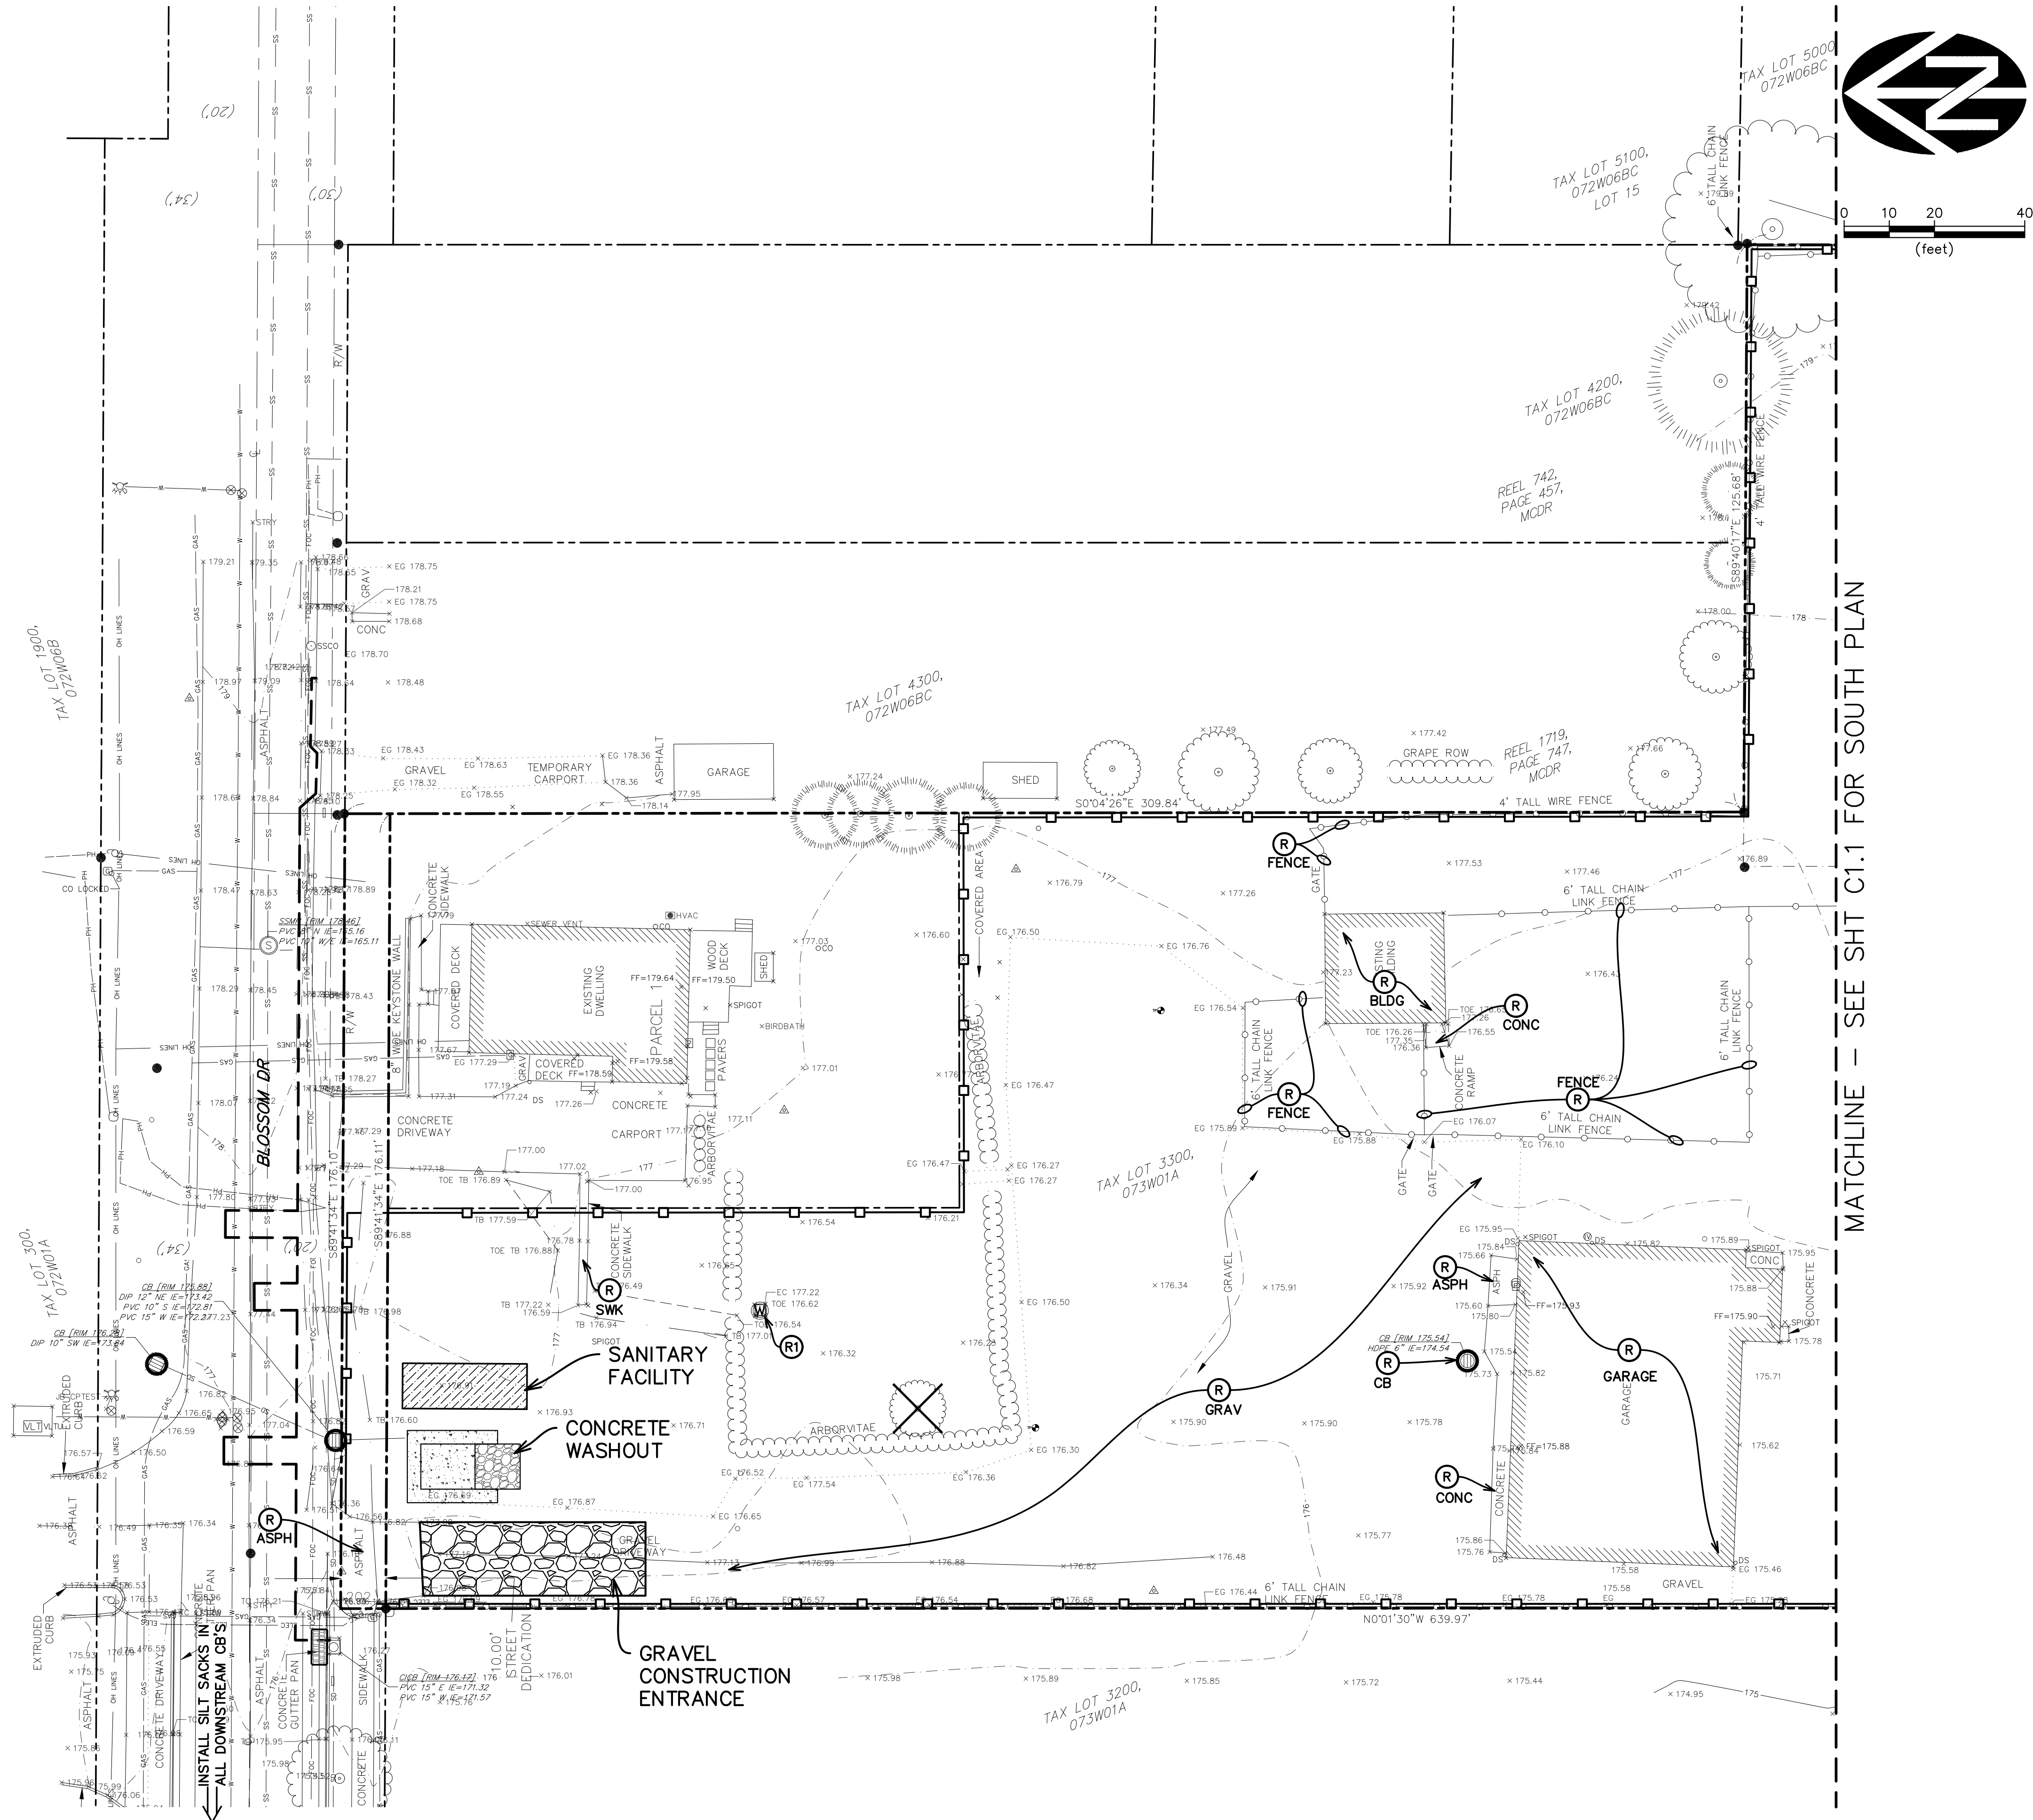

MATCHLINE - SEE SHT C1.1 FOR SOUTH PLAN

EROSION CONTROL LEGEND

- SILT SACK
- BIO-BAG
- SILT FENCE

DEMOLITION LEGEND

- PROTECT
- REMOVE
- COORDINATE W/ AN OREGON LICENSED WELL DRILLER TO ABANDON WELL & REMOVE CASING 4' BELOW GRADE PER OHD STD'S.
- COORDINATE W/ FRANCHISE UTILITY TO REMOVE
- REMOVE BUSH

NO.	DATE	DESCRIPTION	BY
1	JW	DRN.	AK
1	JW	CKD.	JW
1	JW	DATE: 06/2022	

VERIFIED SCALE
BAR IS ONE INCH ON ORIGINAL DRAWING
IF NOT ONE INCH ON SCALES ACCORDINGLY

REGISTERED PROFESSIONAL ENGINEER
REVIEW
WILLIAM J. WELLS
NOV. 12, 2008
REVIEWS: 6/29/2024


WE
WESTTECH ENGINEERING, INC.
CONSULTING ENGINEERS AND PLANNERS
3841 Fairview Industrial Dr. S.E., Suite 100, Salem, OR 97302
Phone: (503) 585-2474 Fax: (503) 585-3986
E-mail: westtech@westtech-eng.com

CLUTCH INDUSTRIES
BLOSSOM APARTMENTS
**EXISTING CONDITIONS,
EROSION CONTROL PLAN (N)**

DRAWING
C1.0

JOB NUMBER
3366.0000.0

MATCHLINE - SEE SHT C1.0 FOR SOUTH PLAN

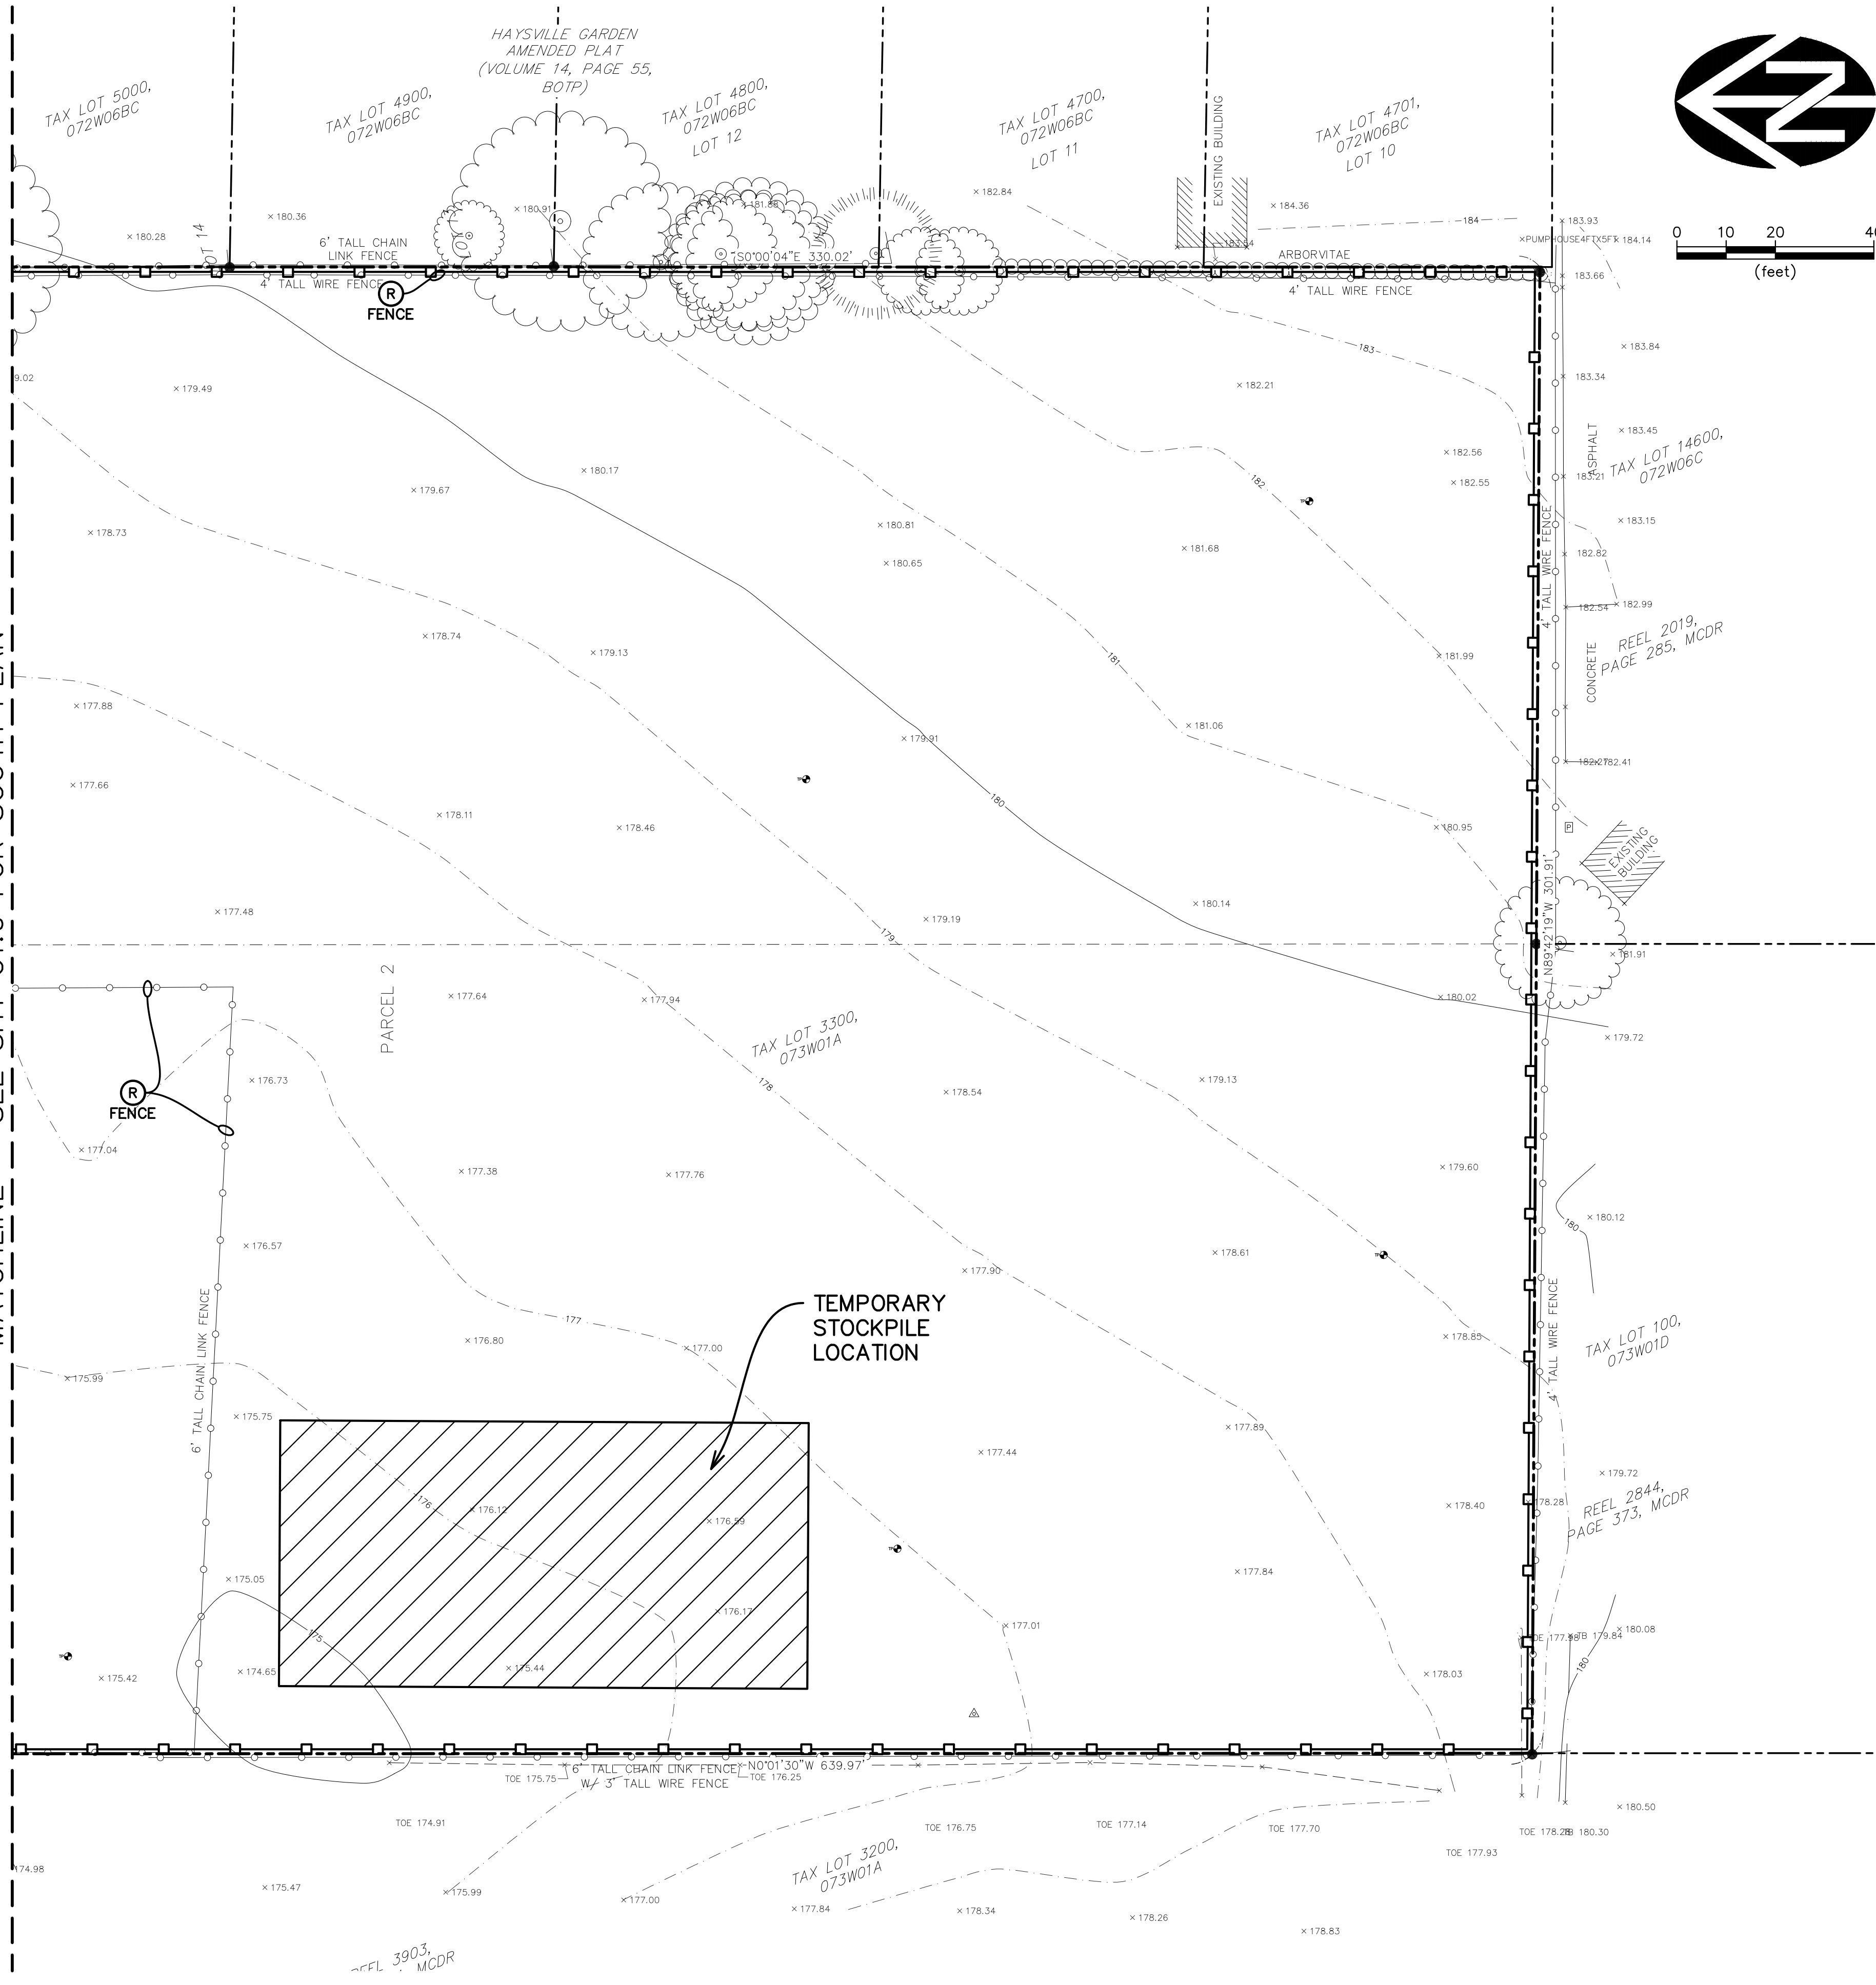

EROSION CONTROL LEGEND	
	SILT SACK
	BIO-BAG
	SILT FENCE
DEMOLITION LEGEND	
	PROTECT
	REMOVE
	COORDINATE W/ AN OREGON LICENSED WELL DRILLER TO ABANDON WELL & REMOVE CASING 4' BELOW GRADE.
	COORDINATE W/ FRANCHISE UTILITY TO REMOVE
	REMOVE BUSH

VERIFY SCALE
BAR IS ONE INCH ON
ORIGINAL DRAWING
IF NOT ONE INCH ON
ORIGINAL DRAWING
SCALE IS ACCURATE

1"
0

DATE: 06/2022

NO. 1

DATE

DESCRIPTION

BY

REGISTERED PROFESSIONAL ENGINEER
WILLIAM J. WEST
NOV. 12, 2008
REVIEW

WESTTECH ENGINEERING, INC.
CONSULTING ENGINEERS AND PLANNERS

WE

3841 Fairview Industrial Dr. S.E., Suite 100, Salem, OR 97302
Phone: (503) 585-2474 Fax: (503) 585-3986
E-mail: westech@westech-eng.com

CLUTCH INDUSTRIES
BLOSSOM APARTMENTS

EXISTING CONDITIONS,
EROSION CONTROL PLAN (S)

DRAWING
C1.1

JOB NUMBER
3366.0000.0