

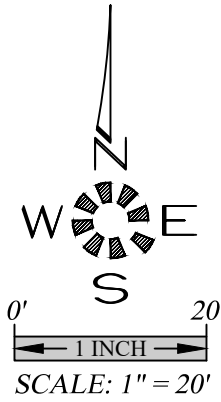


J:\74617461-Harrison\SDR2\francis\apartment.dwg 2/27/2022 11:39:44 AM A:\dadan

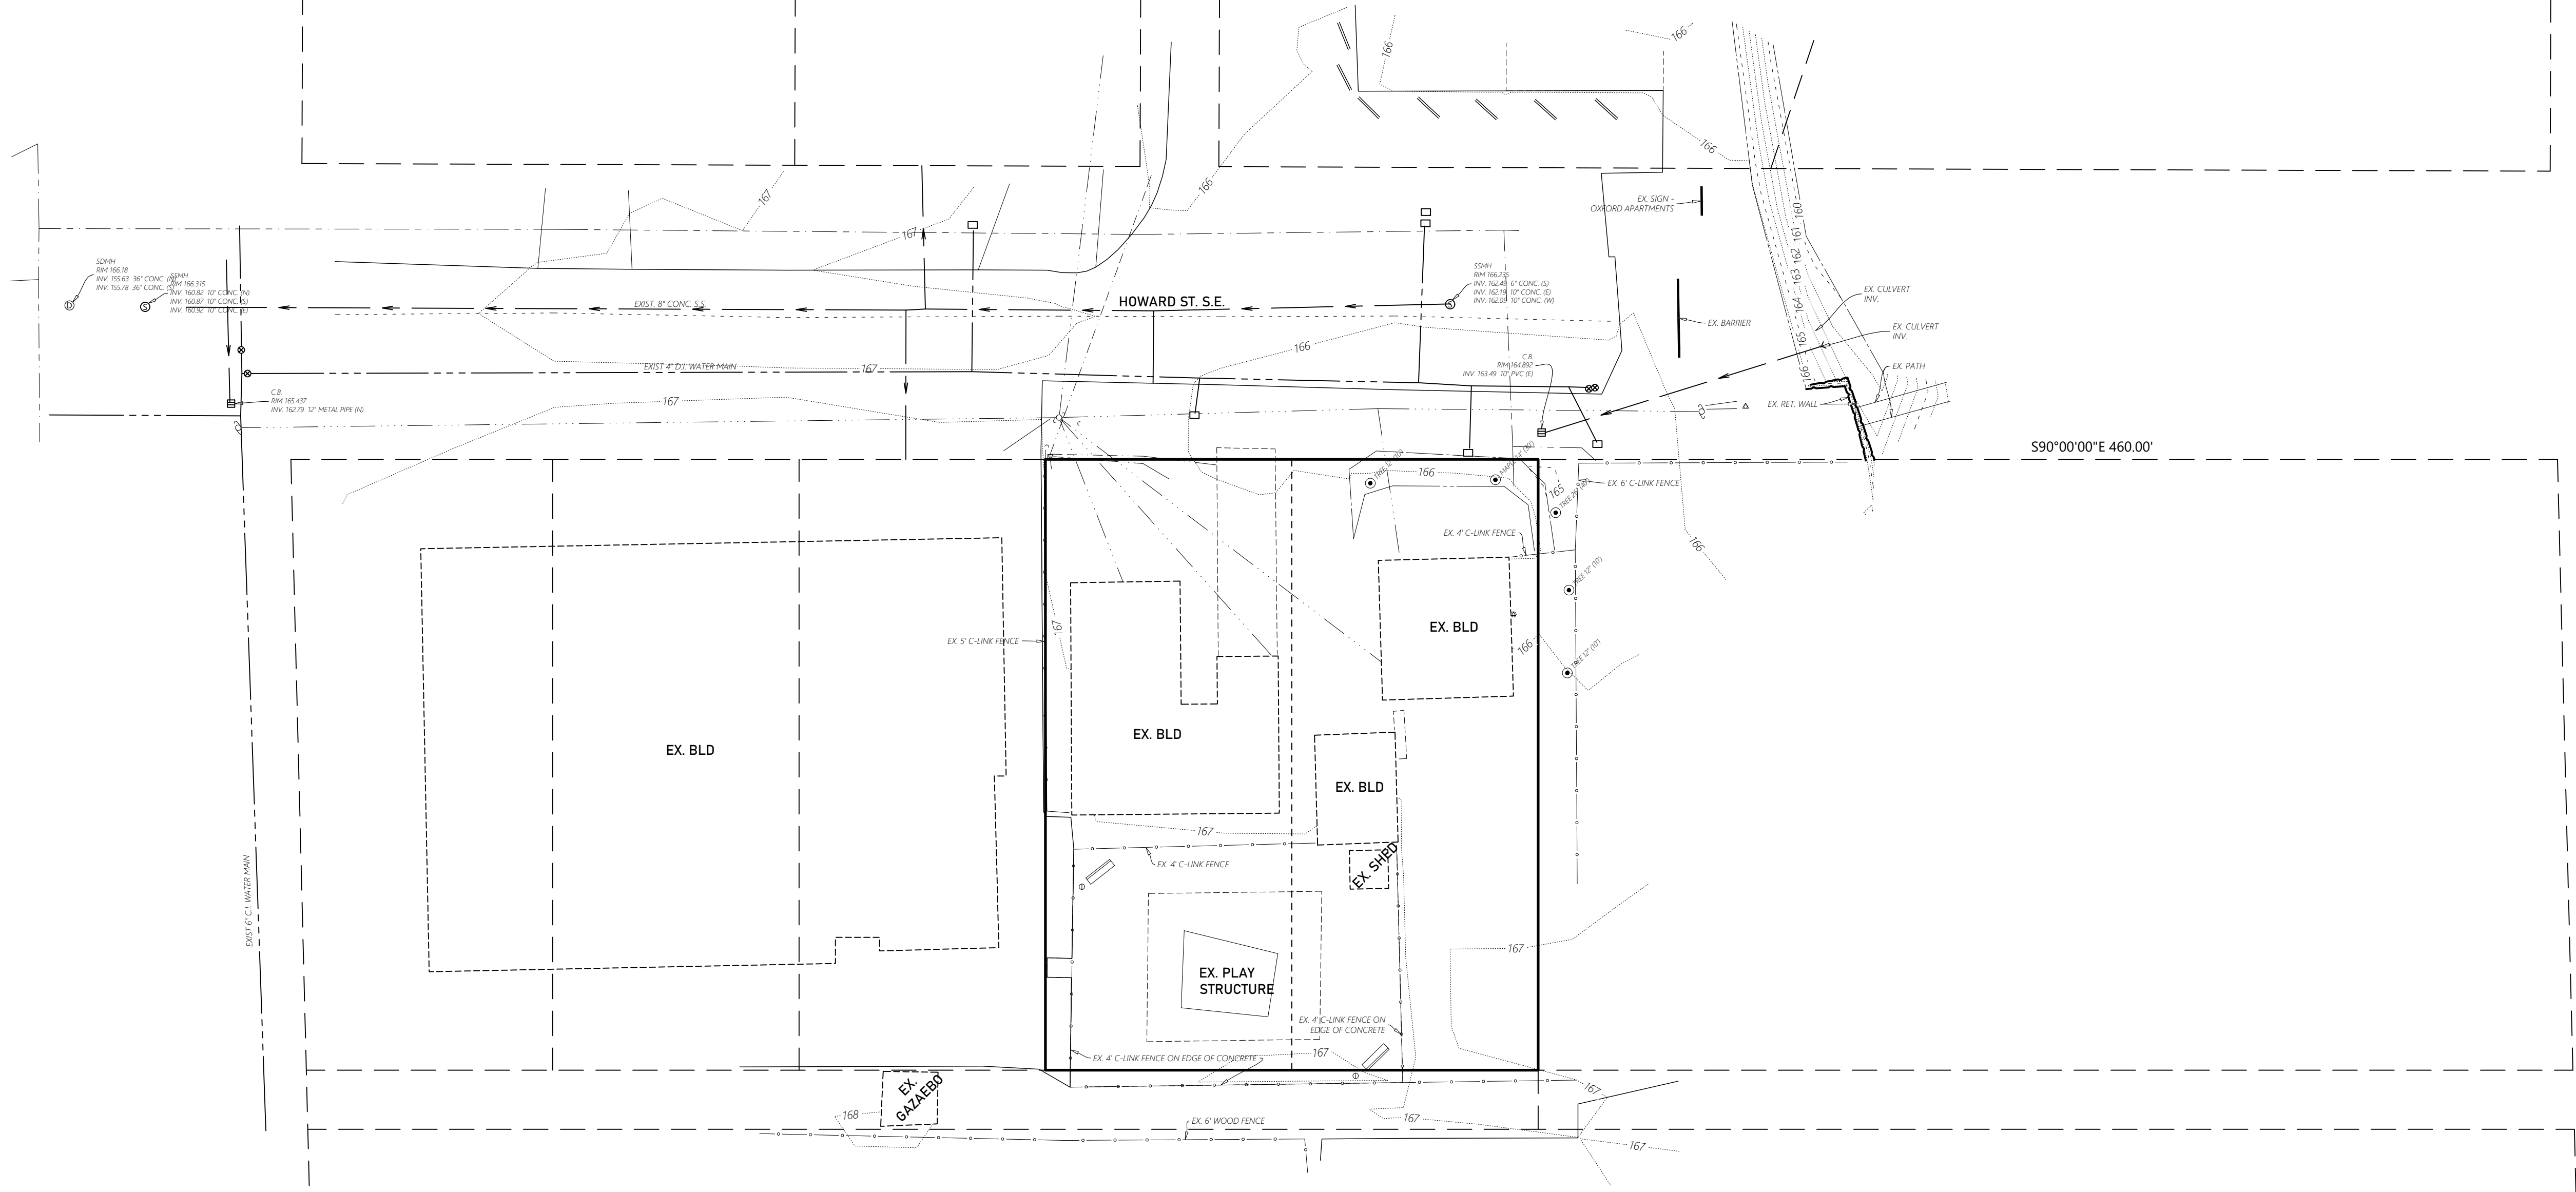

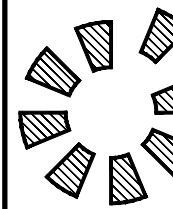

MULTI

TECH

ENGINEERING SERVICES, INC.
11555 13th St., S.E. Salem, OR, 97302
PH: (503) 363 - 9227 FAX: (503) 364-1260
www.rteengineering.net office@engineering.net

EXISTING
CONDITIONS
PLAN

HARRISON/ST FRANCIS
APARTMENTS

NO CHANGES, MODIFICATIONS
OR REPRODUCTIONS TO BE
MADE TO THESE DRAWINGS
WITHOUT WRITTEN
AUTHORIZATION FROM THE
DESIGN ENGINEER.

DIMENSIONS & NOTES TAKE
PRECEDENCE OVER
GRAPHICAL REPRESENTATION.

7461P SDR2-2020B

Design: M.D.G.

Drawn: A.R.B.

Checked: J.J.G.

Date: Aug-22

Scale: AS SHOWN



EXPIRES 06-30-2023

JOB # 7461

SDR2