



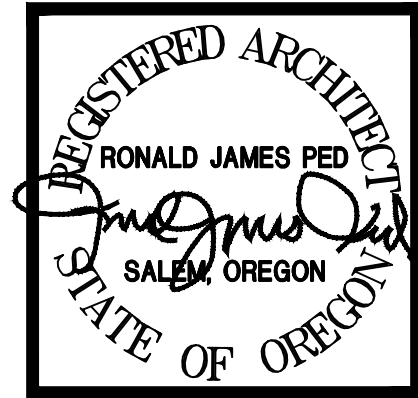

Applicant: Hawthorne Parking Lot LLC
Hawthorne Land Investment, LLC
Application: **CONDITIONAL USE / SPR-3**
CREDIT YES AUTO
1717 Freeway Ct NE, SALEM OR 97301

DATE: 1-10-2023
DRAWN: AK
JOB NO.: 2299

SPR-3

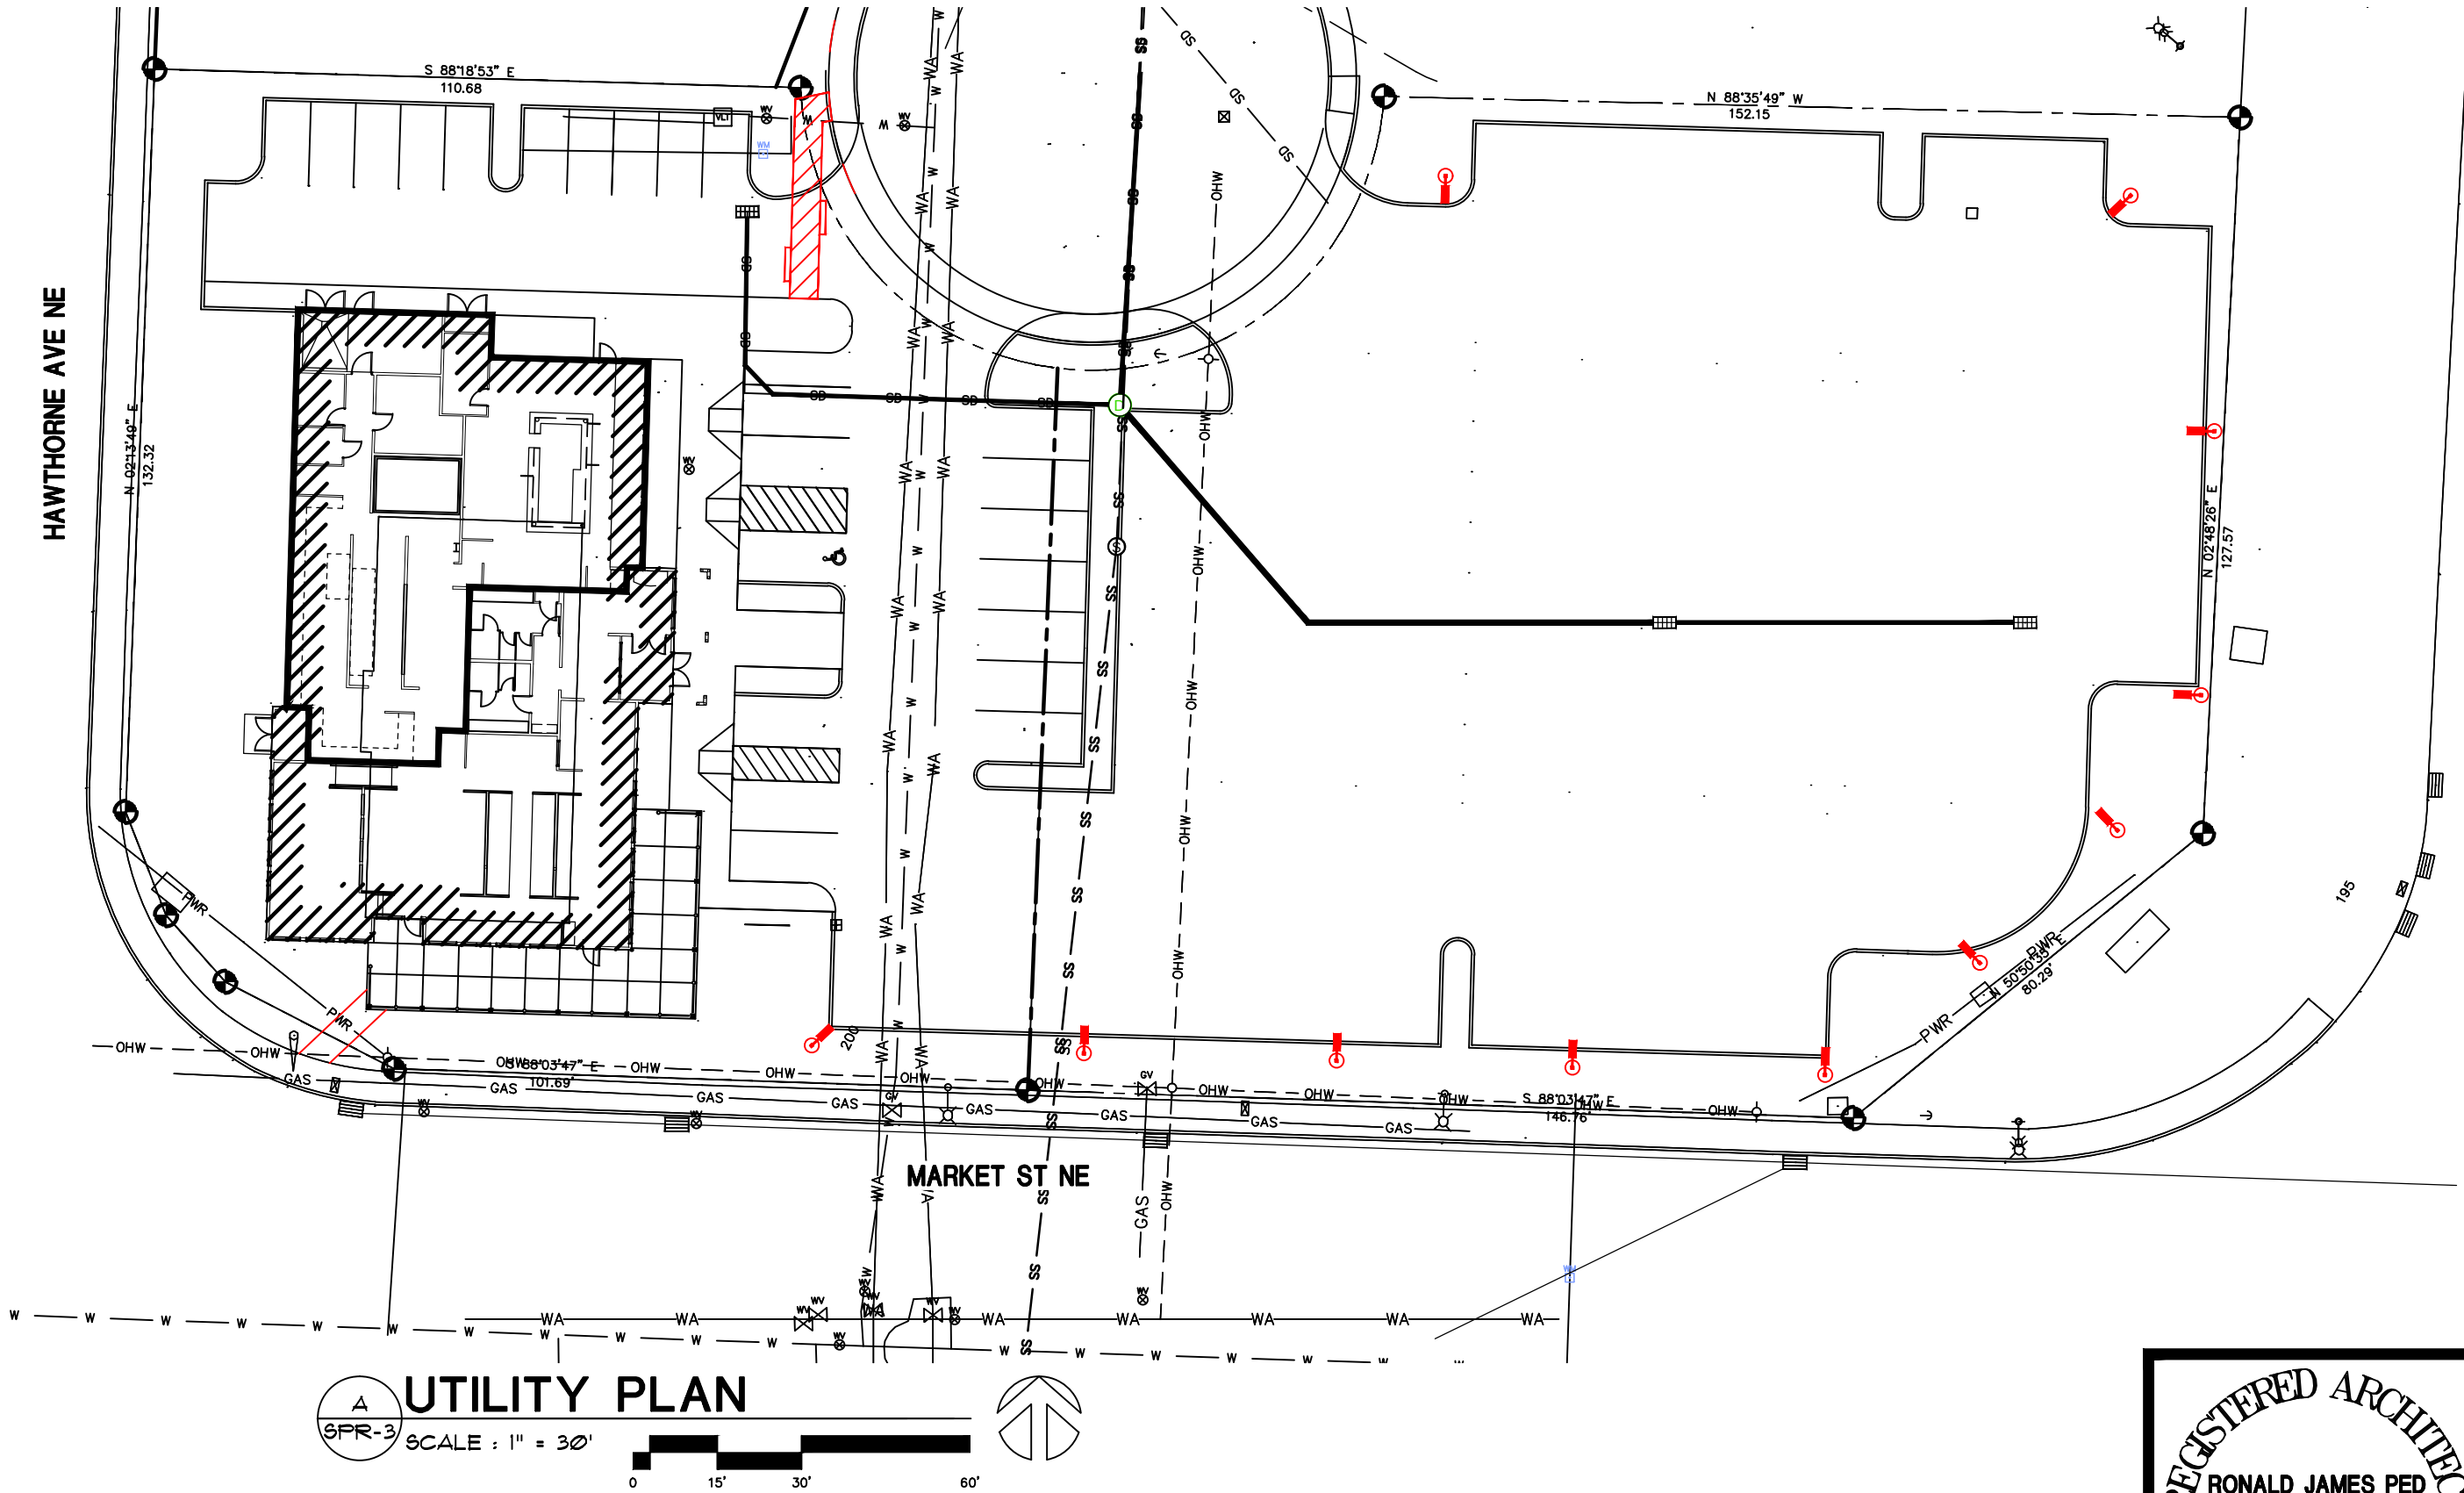