


1/11/2023 3:08:19 PM
R:\Dwg\GB2_ARCHITECTS\1035 Commercial St - Mixed Use\Arch\Plots\C4.0 - Surfacing Plan.dwg (C4.0 tab)

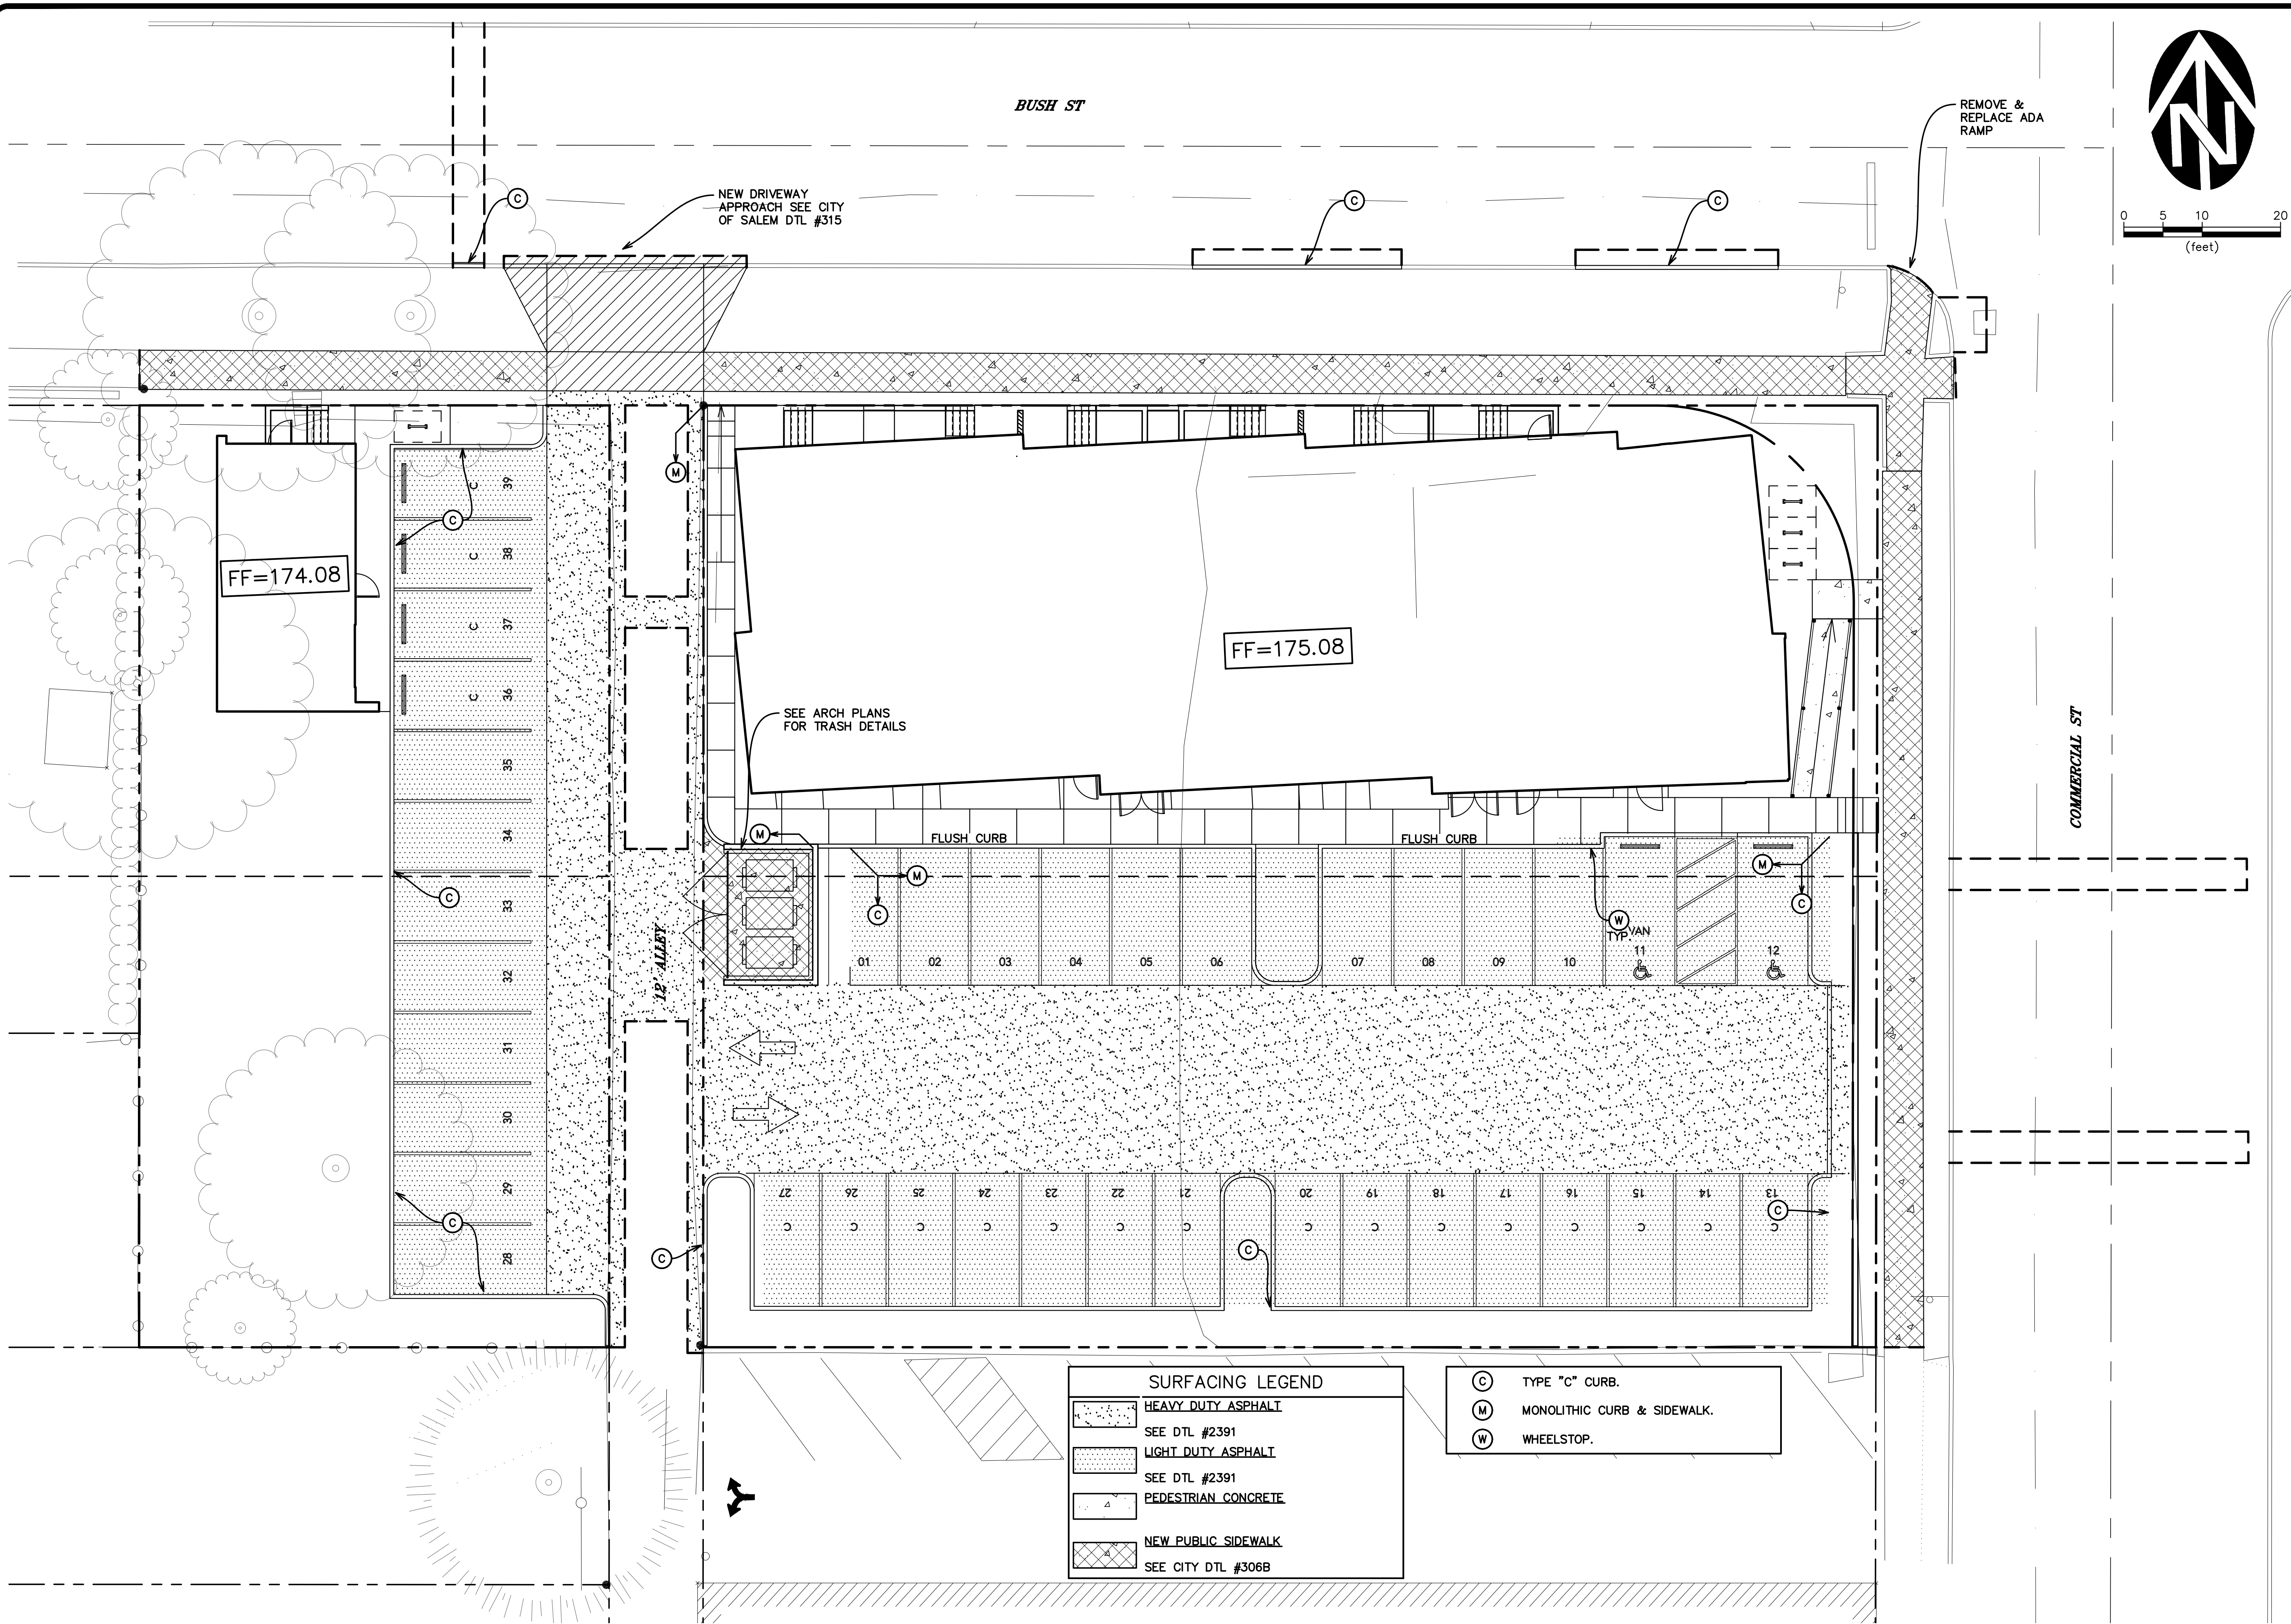

SURFACING LEGEND	
	HEAVY DUTY ASPHALT SEE DTL #2391
	LIGHT DUTY ASPHALT SEE DTL #2391
	PEDESTRIAN CONCRETE
	NEW PUBLIC SIDEWALK SEE CITY DTL #306B

	TYPE "C" CURB.
	MONOLITHIC CURB & SIDEWALK.
	WHEELSTOP.

CB TWO ARCHITECTS		1035 COMMERCIAL ST — MIXED USE		DRAWING C4.0	
SURFACING PLAN		JOB NUMBER 3429.0000		DATE: 11/2022	
WESTECH ENGINEERING, INC. CONSULTING ENGINEERS AND PLANNERS 3841 Fairview Industrial Dr. S.E., Suite 100, Salem, OR 97302 Phone: (503) 585-2474 Fax: (503) 585-3986 E-mail: westech@westech-eng.com		REVIEW WILLIAM J. WEST REGISTERED PROFESSIONAL ENGINEER NOV. 12, 2008 EXPIRATION DATE: 11/2024		DATE: 11/2022	
VERIFY SCALE BAR IS ONE INCH ON ORIGINAL DRAWING IF NOT ONE INCH ON THIS SCALE, ADJUST SCALES ACCORDINGLY		DSN. JW DRN. JH CKD. JW		NO. 1 DATE DESCRIPTION REVISIONS	
BY		BY		BY	