


Titan Hill Exhibit 65(a) REV02

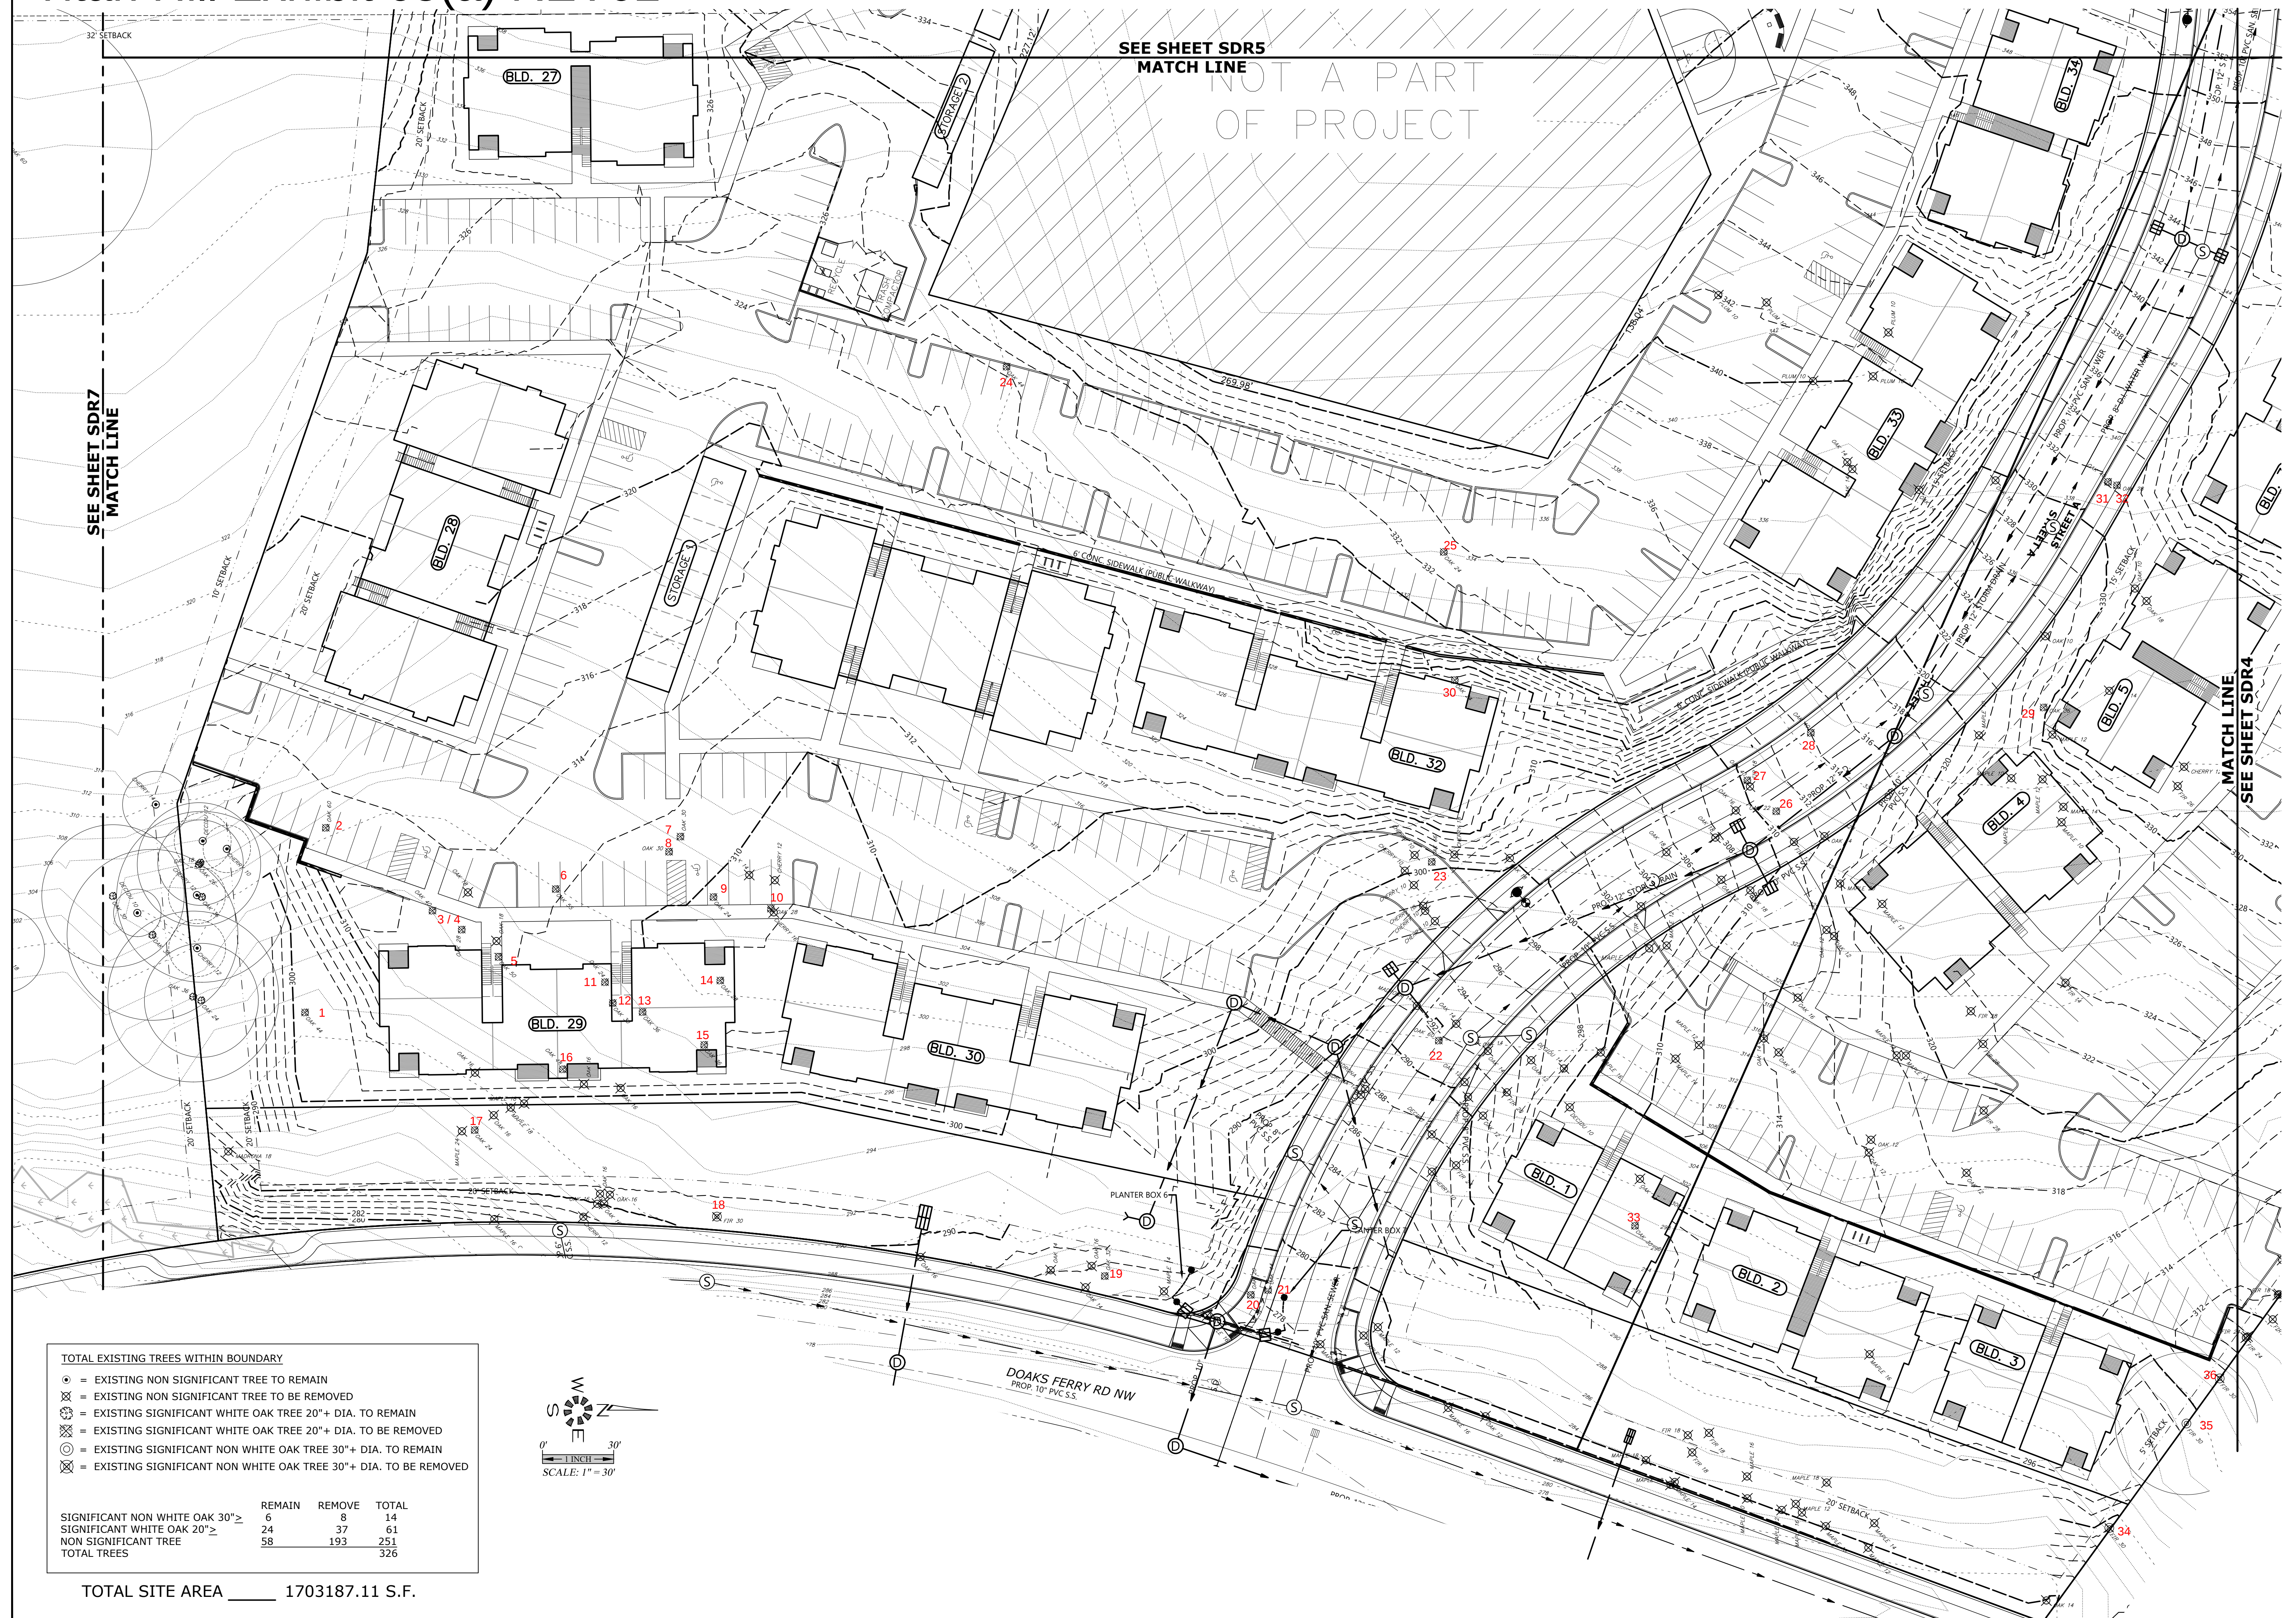

MULTI/TECH
ENGINEERING SERVICES, INC.

1155 13th St. S.E. SALEM, OR. 97302
PH. (503) 363 - 9227 FAX (503) 364-1260
www.mtengineering.net office@mtengineering.net

TREE CONSERVATION PLAN

DOAKS FERRY SUBDIVISION

NO CHANGES, MODIFICATIONS OR REPRODUCTIONS TO BE MADE TO THESE DRAWINGS WITHOUT WRITTEN AUTHORIZATION FROM THE DESIGN ENGINEER.

DIMENSIONS & NOTES TAKE PRECEDENCE OVER GRAPHICAL REPRESENTATION.

Design: M.D.G.
 Drawn: M.K.D.
 Checked: J.J.G
 Date: OCT. 2019
 Scale: AS SHOWN



OB # 6773

SDR3