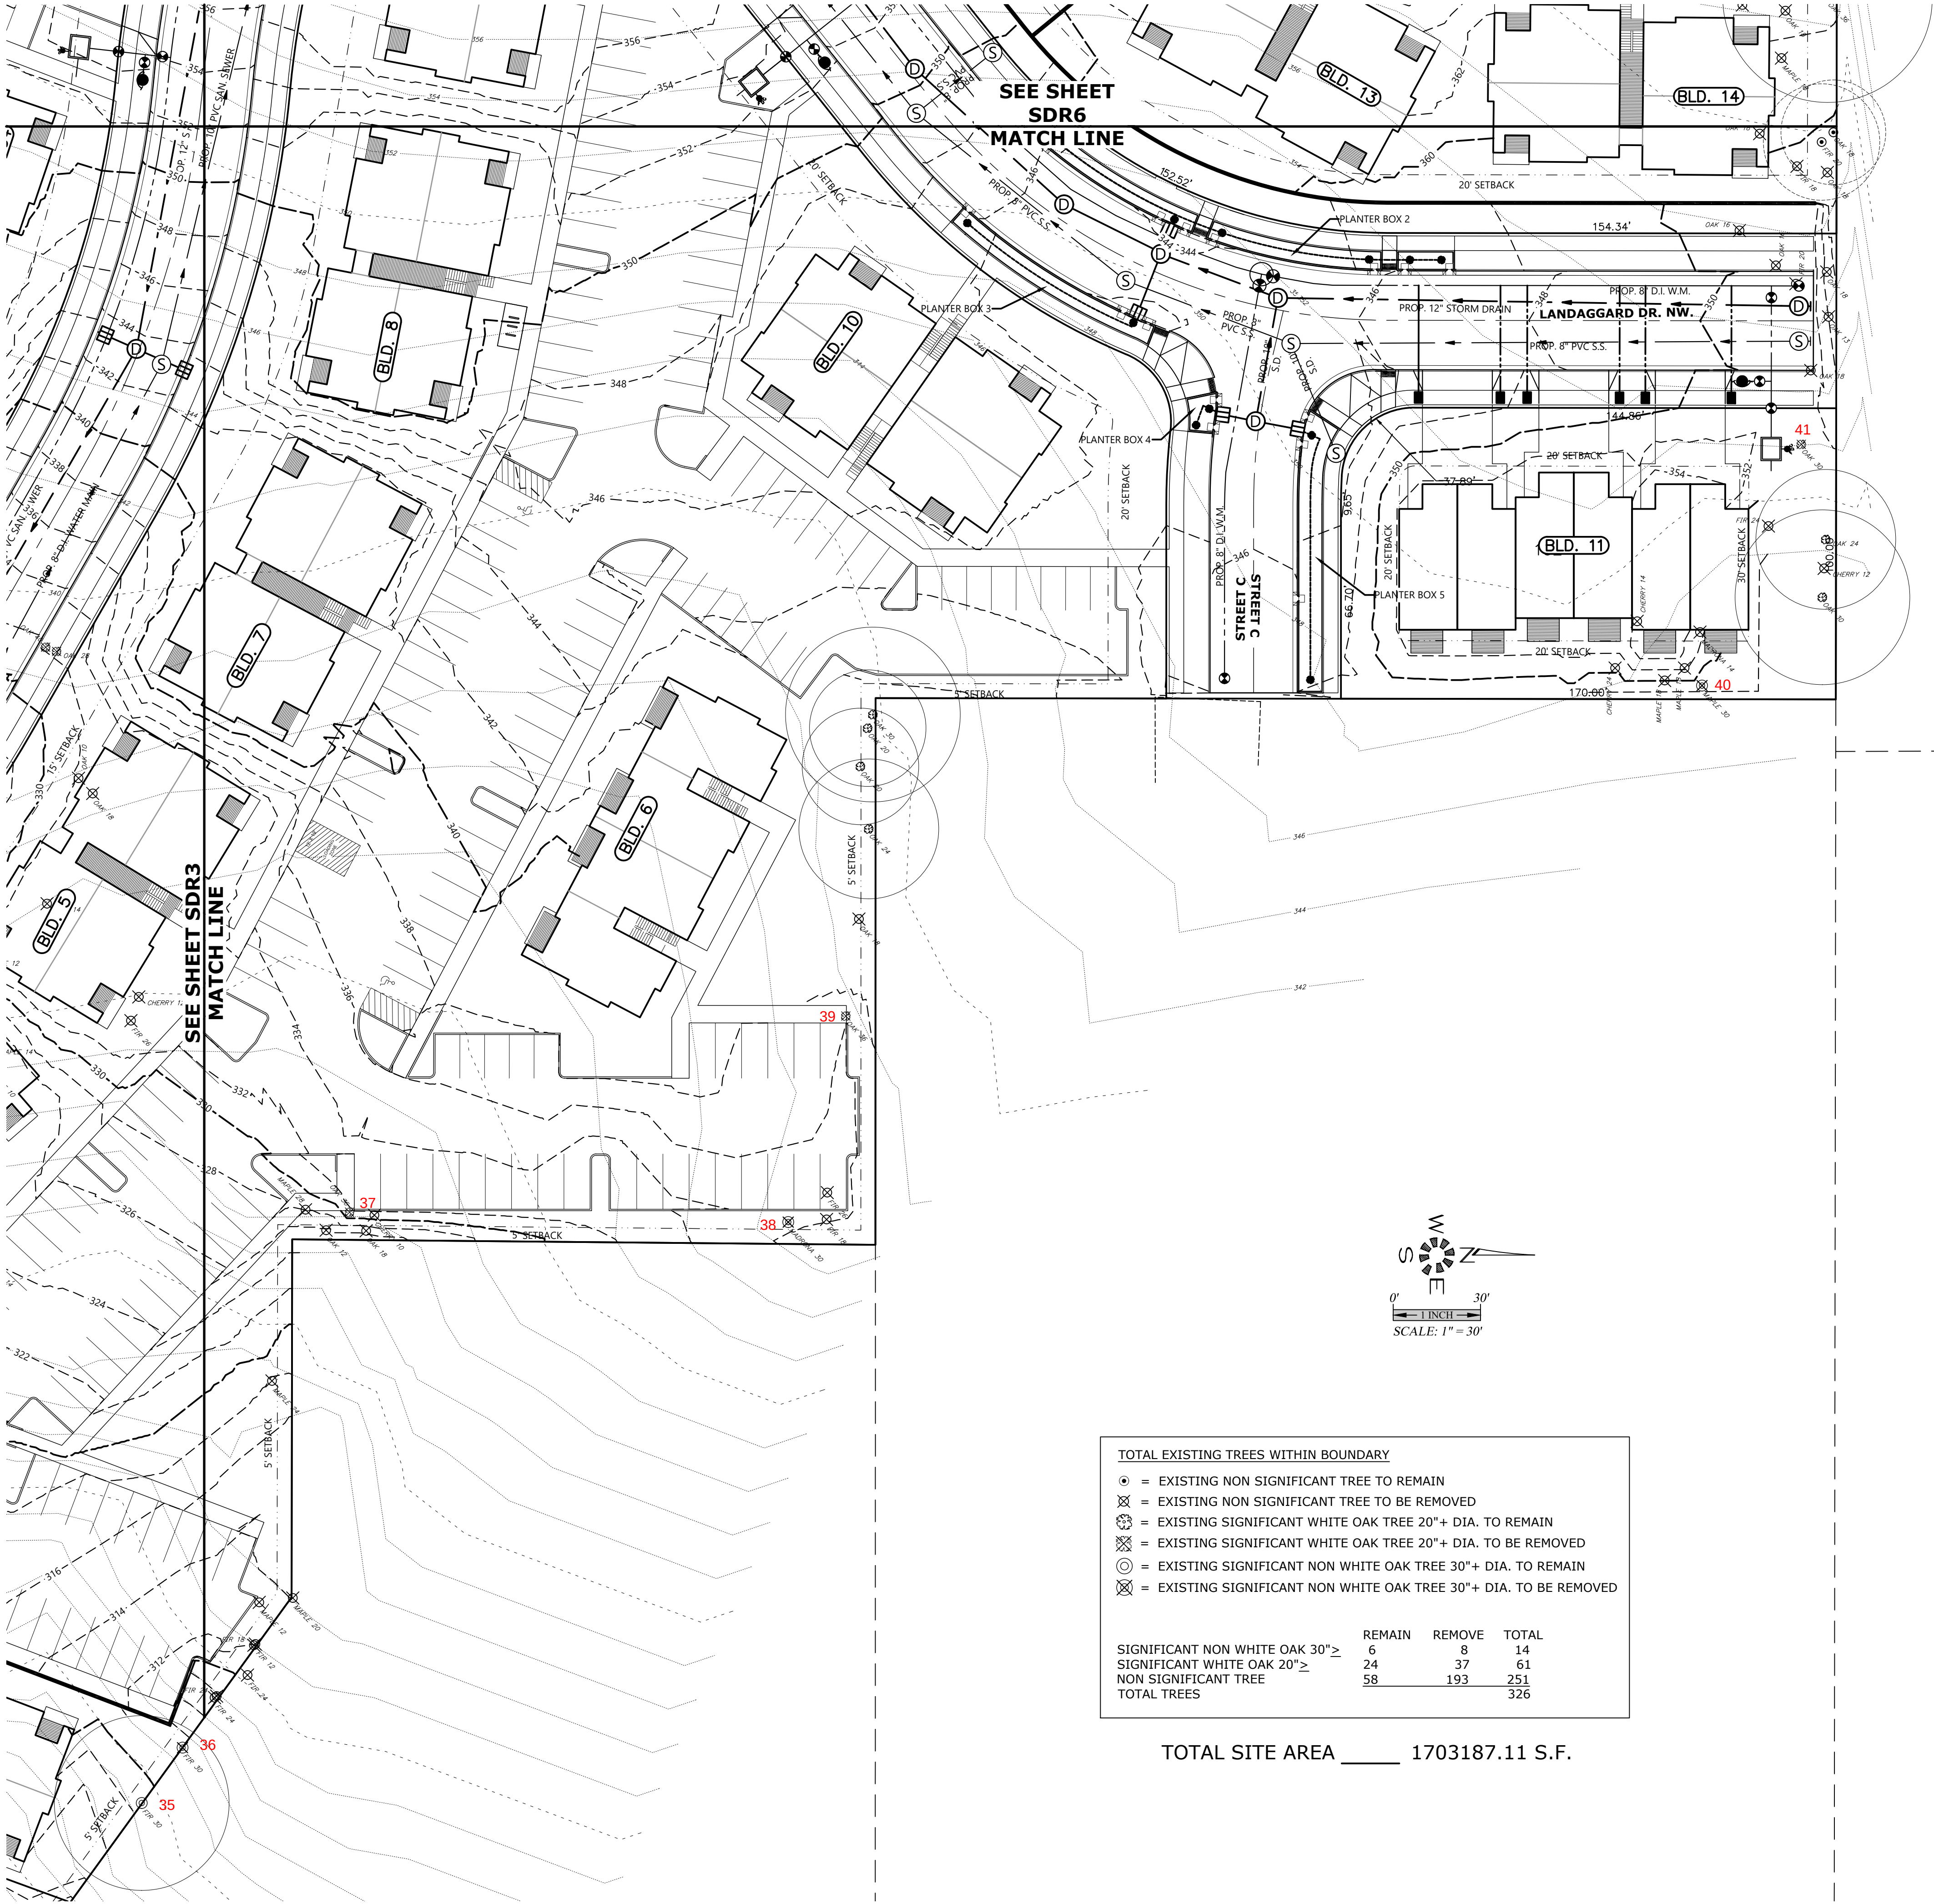


TOTAL EXISTING TREES WITHIN BOUNDARY

- ⊙ = EXISTING NON SIGNIFICANT TREE TO REMAIN
- ⊗ = EXISTING NON SIGNIFICANT TREE TO BE REMOVED
- ⊙ = EXISTING SIGNIFICANT WHITE OAK TREE 20" + DIA. TO REMAIN
- ⊗ = EXISTING SIGNIFICANT WHITE OAK TREE 20" + DIA. TO BE REMOVED
- ⊙ = EXISTING SIGNIFICANT NON WHITE OAK TREE 30" + DIA. TO REMAIN
- ⊗ = EXISTING SIGNIFICANT NON WHITE OAK TREE 30" + DIA. TO BE REMOVED

SIGNIFICANT NON WHITE OAK 30" ≥	REMAIN	REMOVE	TOTAL
SIGNIFICANT WHITE OAK 20" ≥	6	8	14
NON SIGNIFICANT TREE	24	37	61
TOTAL TREES	58	193	251
			326

TOTAL SITE AREA _____ 1703187.11 S.F.

J:\5705-6779\6779-TitanHill\Property\Draws\080677\Draws\SDR4.TREE_17162023.82230.A4I_MXD.dwg

TREE CONSERVATION
PLAN

DOAKS FERRY SUBDIVISION

NO CHANGES, MODIFICATIONS
OR REPRODUCTIONS TO BE
MADE TO THESE DRAWINGS
WITHOUT WRITTEN
AUTHORIZATION FROM THE
DESIGN ENGINEER.

DIMENSIONS & NOTES TAKE
PRECEDENCE OVER
GRAPHICAL REPRESENTATION.

6779 SDR4-TREE

Design:	M.D.G.
Drawn:	M.K.D.
Checked:	J.J.G.
Date:	OCT. 2019
Scale:	AS SHOWN



JOB # 6773