


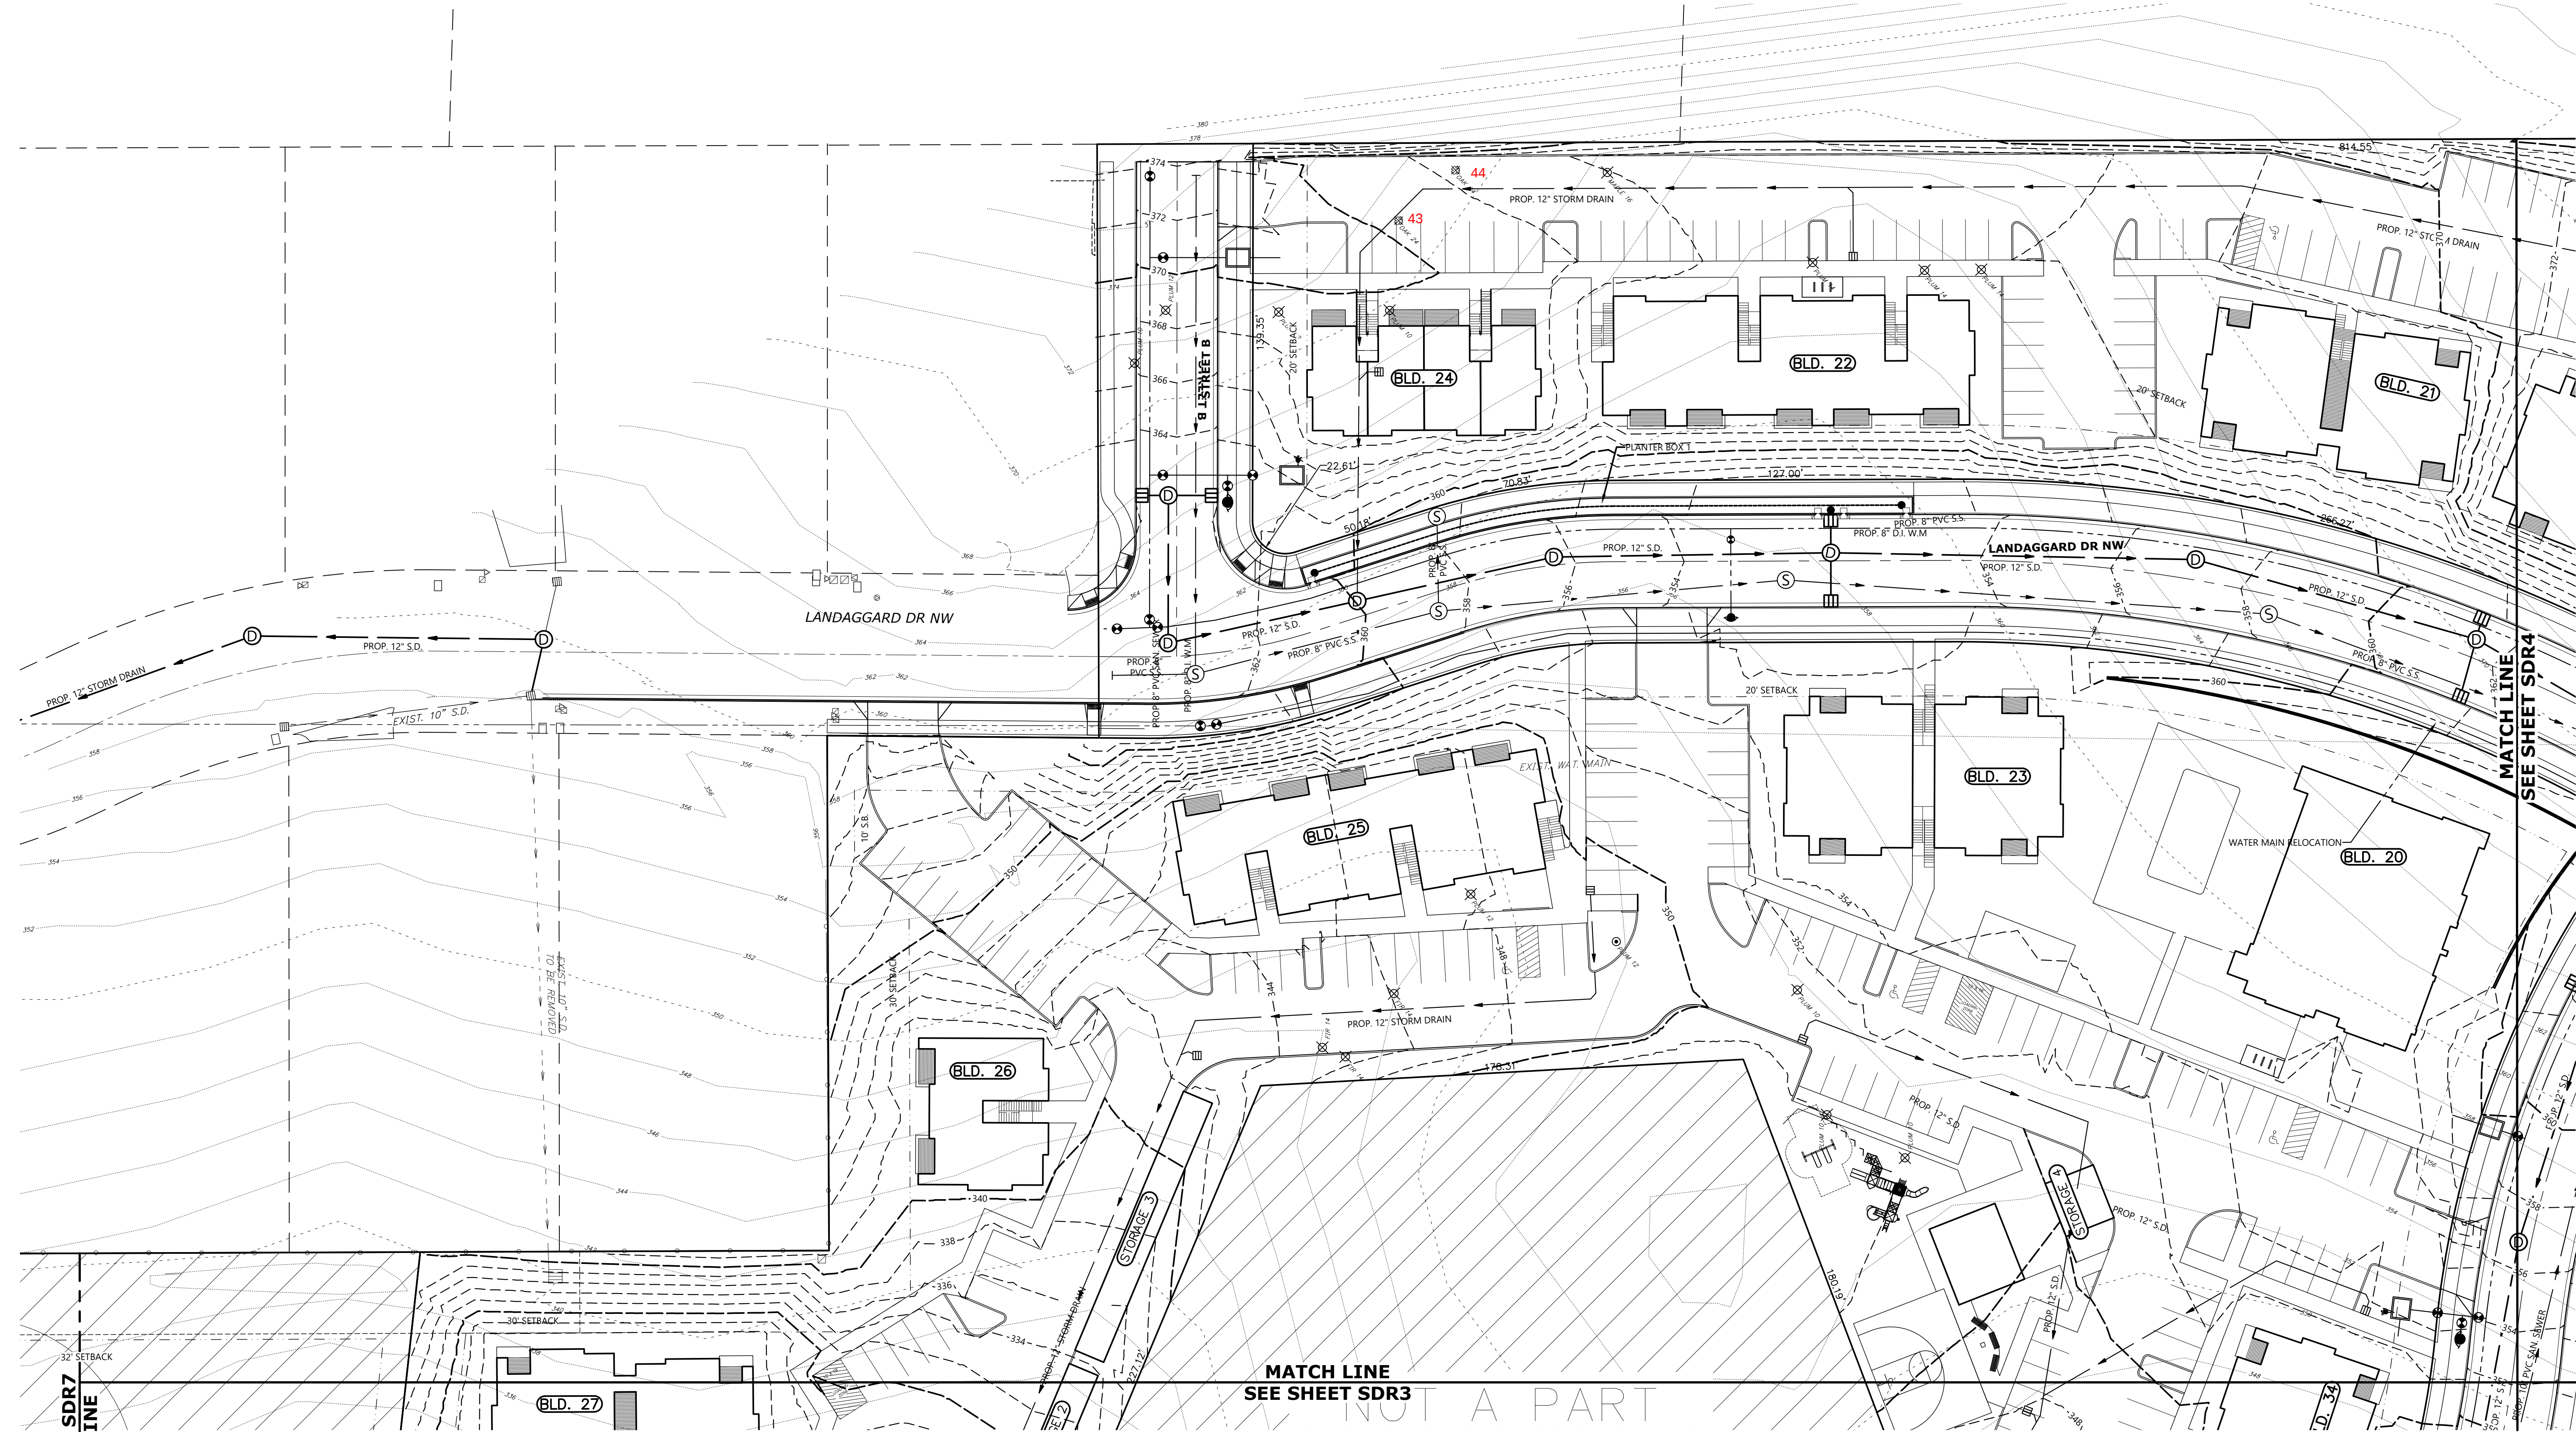

TOTAL EXISTING TREES WITHIN BOUNDARY			
⊙	= EXISTING NON SIGNIFICANT TREE TO REMAIN		
⊗	= EXISTING NON SIGNIFICANT TREE TO BE REMOVED		
⊗	= EXISTING SIGNIFICANT WHITE OAK TREE 20"+ DIA. TO REMAIN		
⊗	= EXISTING SIGNIFICANT WHITE OAK TREE 20"+ DIA. TO BE REMOVED		
⊙	= EXISTING SIGNIFICANT NON WHITE OAK TREE 30"+ DIA. TO REMAIN		
⊗	= EXISTING SIGNIFICANT NON WHITE OAK TREE 30"+ DIA. TO BE REMOVED		
SIGNIFICANT NON WHITE OAK 30"≥	REMAIN	REMOVE	TOTAL
SIGNIFICANT WHITE OAK 20"≥	6	8	14
NON SIGNIFICANT TREE	24	37	61
TOTAL TREES	58	193	251
			326

TOTAL SITE AREA 1703187.11 S.F.

TREE CONSERVATION
PLAN

DOAKS FERRY SUBDIVISION

NO CHANGES, MODIFICATIONS
OR REPRODUCTIONS TO BE
MADE TO THESE DRAWINGS
WITHOUT WRITTEN
AUTHORIZATION FROM THE
DESIGN ENGINEER.
DIMENSIONS & NOTES TAKE
PRECEDENCE OVER
GRAPHICAL REPRESENTATION.

67736 SDR5-TREE

Design: M.D.G.
Drawn: M.K.D.
Checked: J.J.G.
Date: OCT. 2019
Scale: AS SHOWN

REGISTERED PROFESSIONAL
ENGINEER
MARK D. GREGG
JULY 11, 1978
EXPIRES 06-30-2023

JOB # 6773