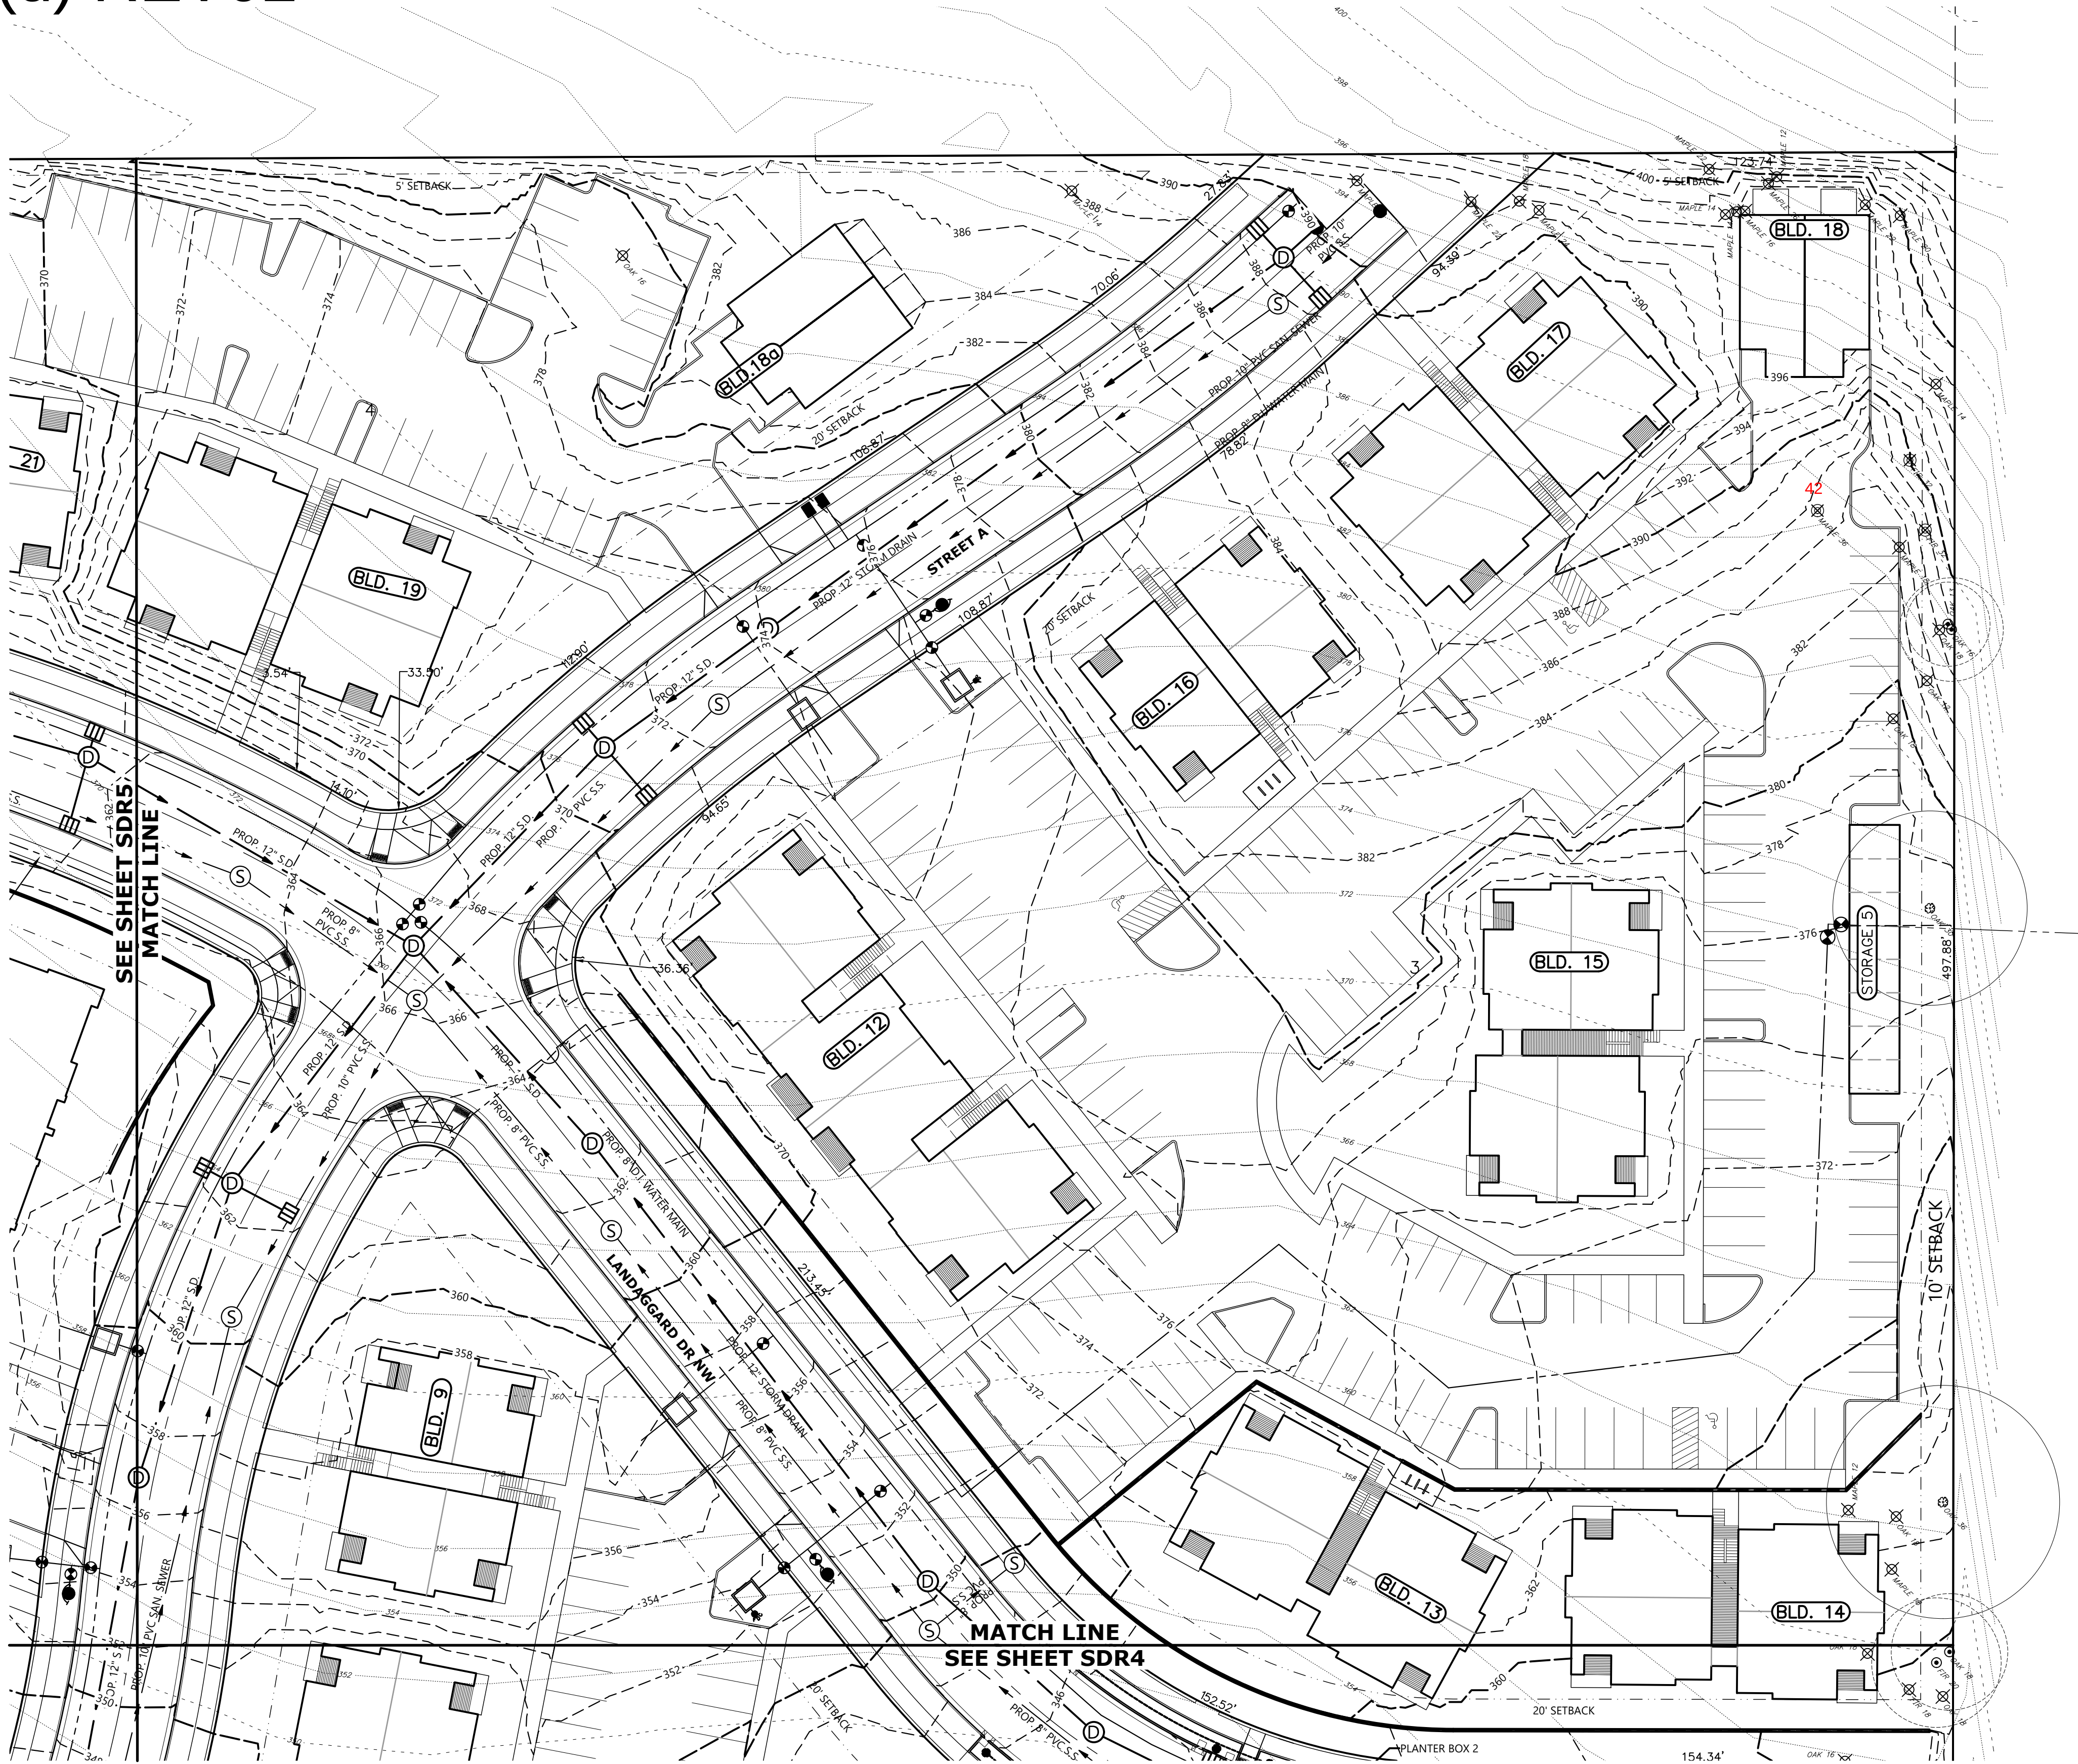


TOTAL EXISTING TREES WITHIN BOUNDARY

- = EXISTING NON SIGNIFICANT TREE TO REMAIN
- ⊗ = EXISTING NON SIGNIFICANT TREE TO BE REMOVED
- ⊙ = EXISTING SIGNIFICANT WHITE OAK TREE 20"+ DIA. TO REMAIN
- ⊗ = EXISTING SIGNIFICANT WHITE OAK TREE 20"+ DIA. TO BE REMOVED
- = EXISTING SIGNIFICANT NON WHITE OAK TREE 30"+ DIA. TO REMAIN
- ⊗ = EXISTING SIGNIFICANT NON WHITE OAK TREE 30"+ DIA. TO BE REMOVED

	REMAIN	REMOVE	TOTAL
SIGNIFICANT NON WHITE OAK 30"≥	6	8	14
SIGNIFICANT WHITE OAK 20"≥	24	37	61
NON SIGNIFICANT TREE	58	193	251
TOTAL TREES			326

TOTAL SITE AREA _____ 1703187.11 S.F.

TREE CONSERVATION
PLAN

DOAKS FERRY SUBDIVISION

NO CHANGES, MODIFICATIONS
OR REPRODUCTIONS TO BE
MADE TO THESE DRAWINGS
WITHOUT WRITTEN
AUTHORIZATION FROM THE
DESIGN ENGINEER.
DIMENSIONS & NOTES TAKE
PRECEDENCE OVER
GRAPHICAL REPRESENTATION.

67736 SUBS-TREE

Design: M.D.G.
Drawn: M.K.D.
Checked: J.J.G.
Date: OCT. 2019
Scale: AS SHOWN

EXP. 06-30-2023

JOB # 6773