




1 WALL SECTION - SOUTH WALL
1/2" = 1'-0"

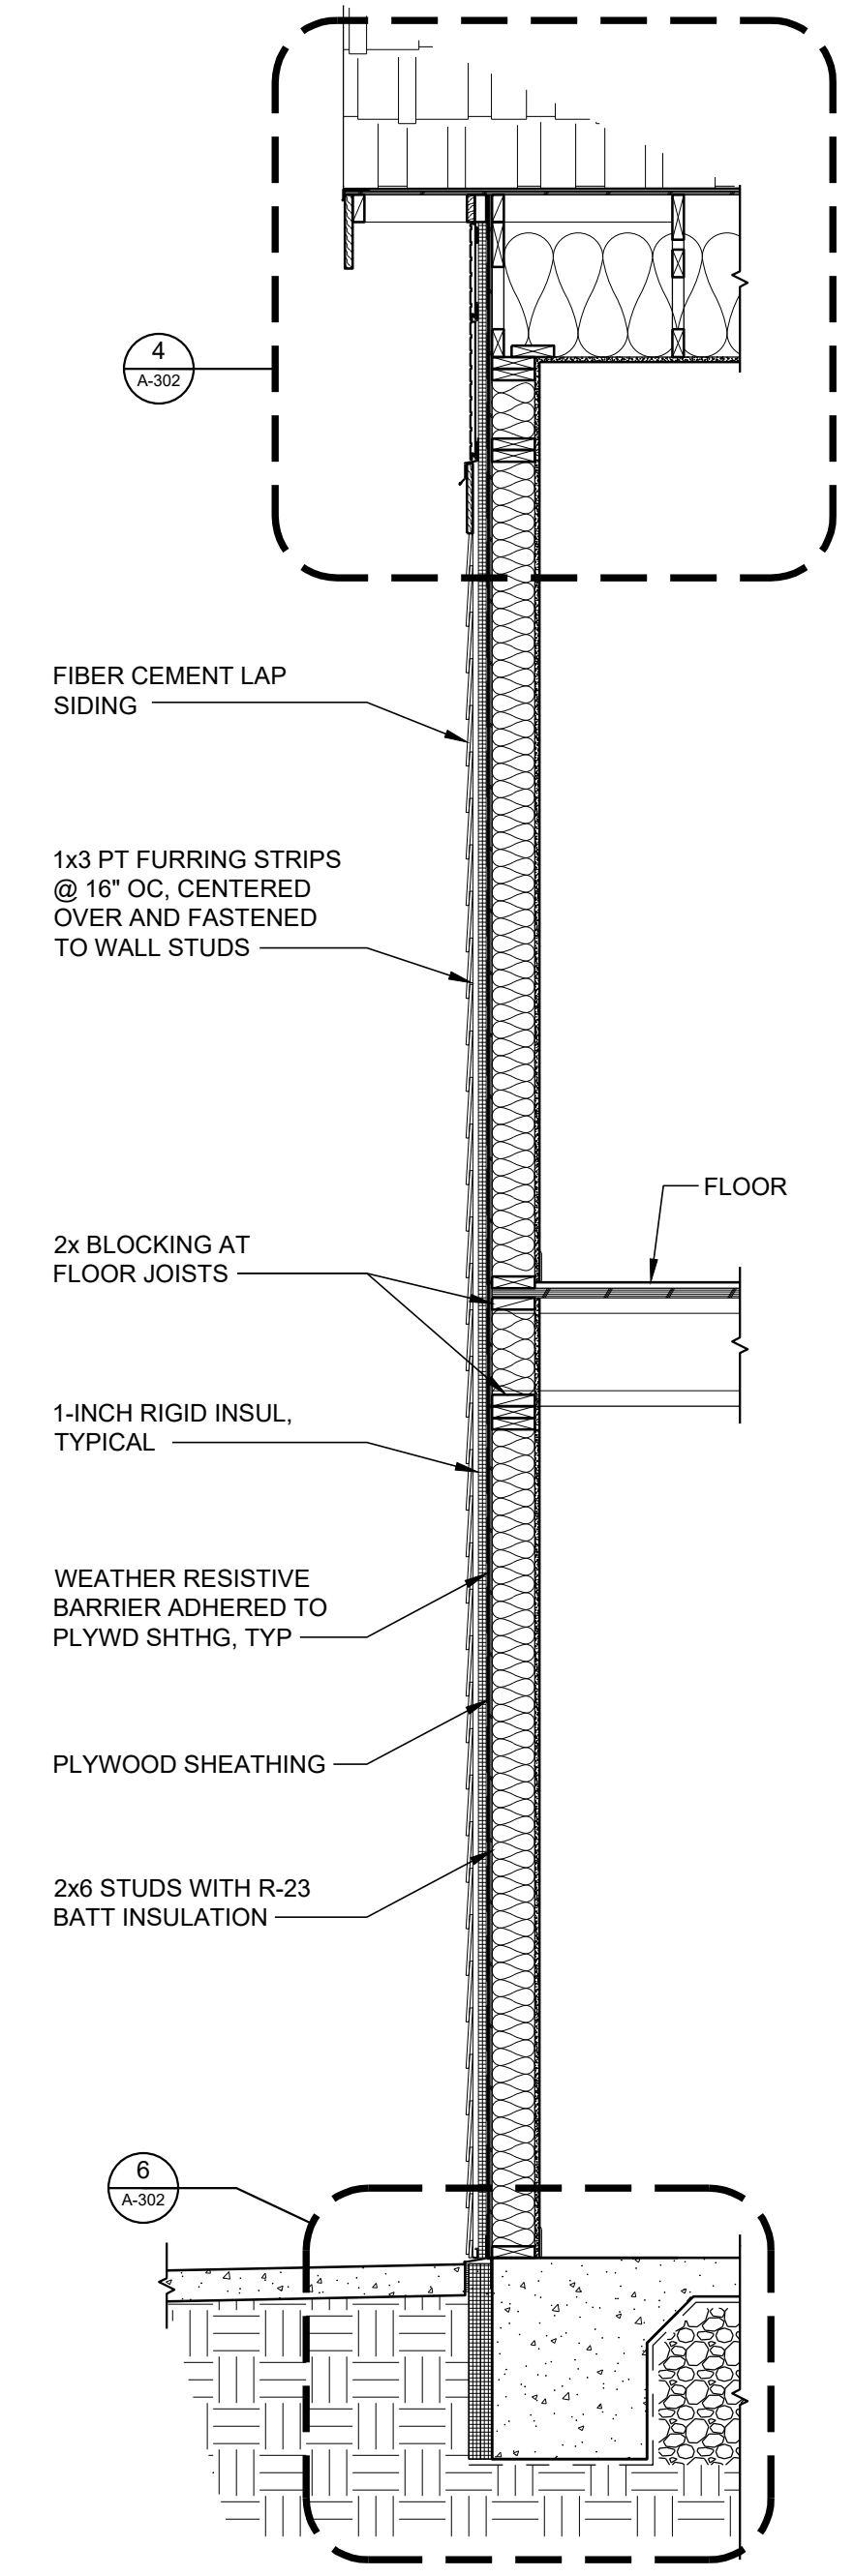


2 WALL SECTION - GABLE WALL
1/2" = 1'-0"

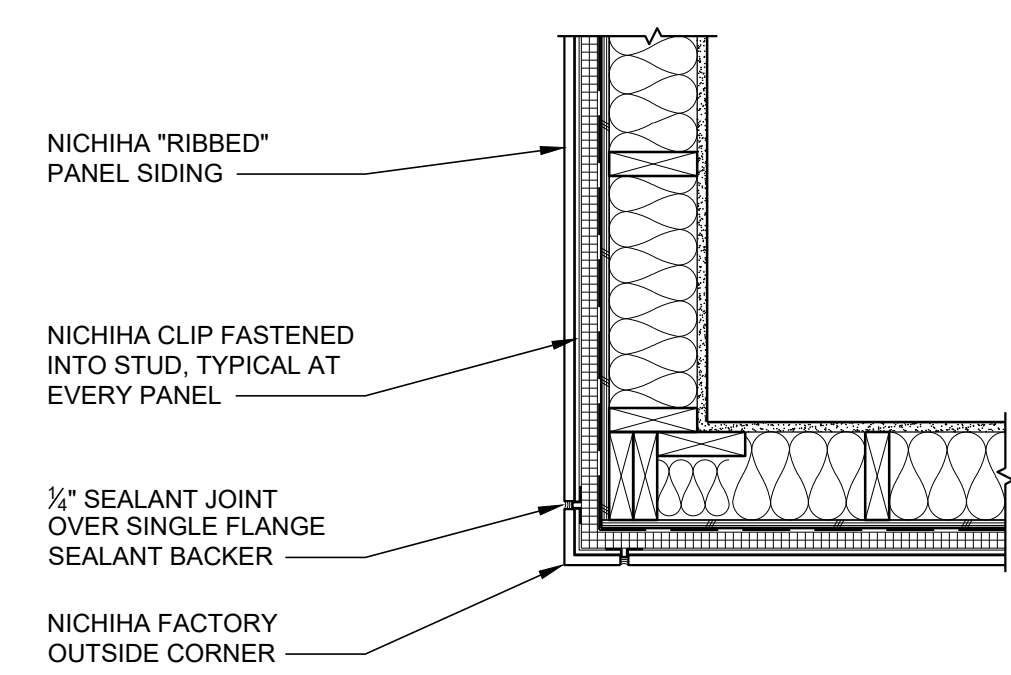


9 OUTSIDE CORNER AT NICHIHA SIDING
1" = 1'-0"

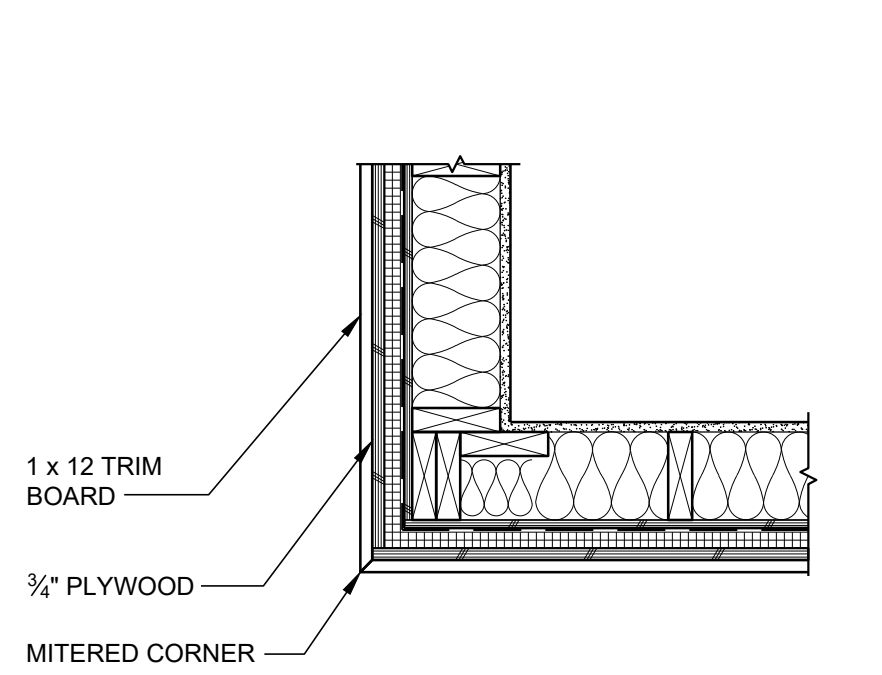


10 OUTSIDE CORNER AT SOFFIT
1" = 1'-0"

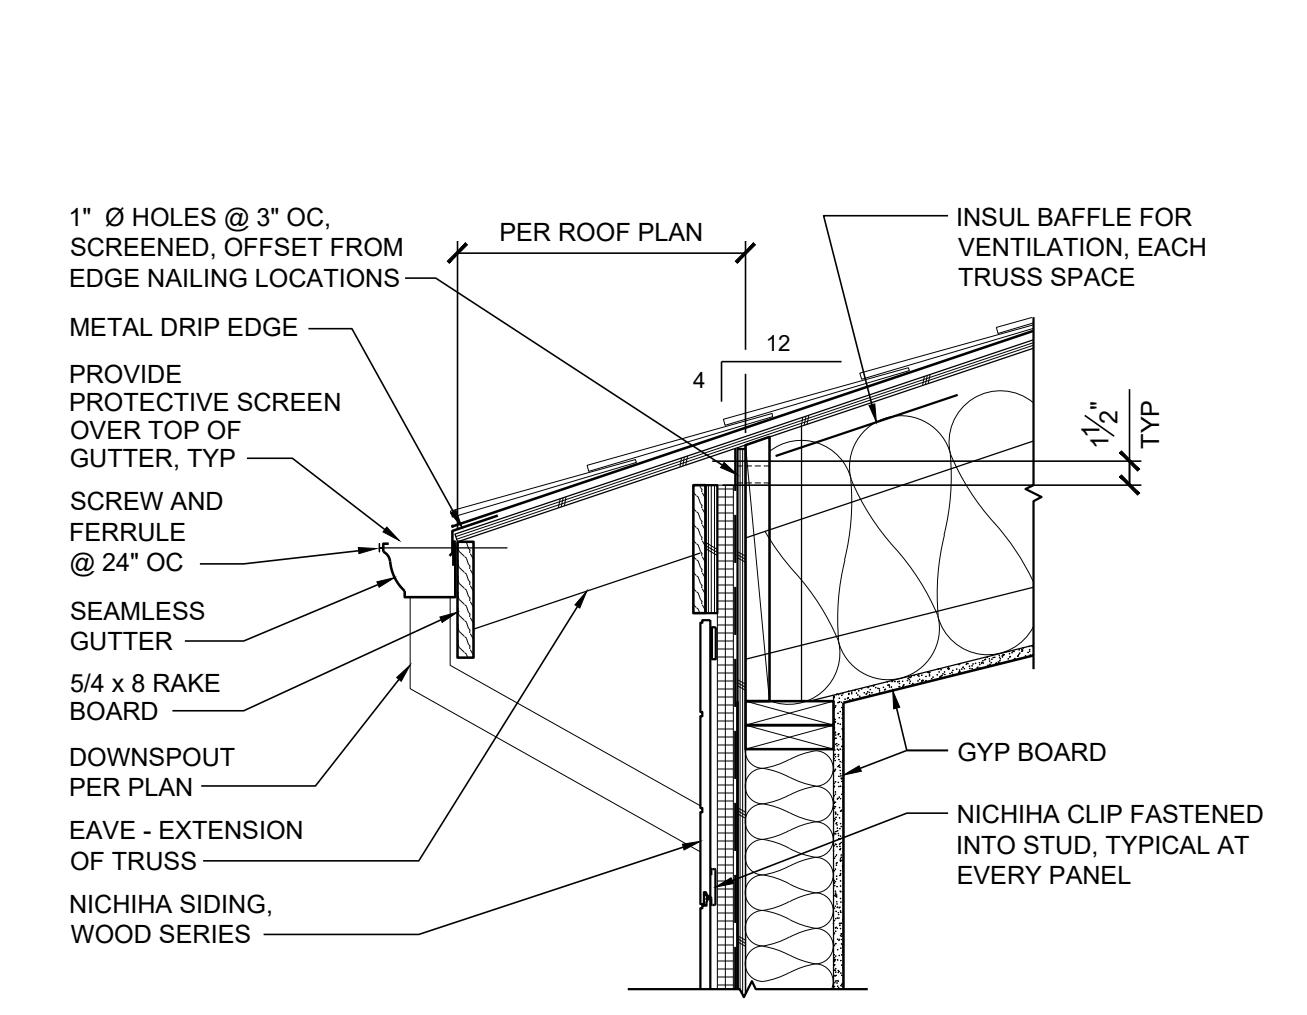


3 EAVE - SOUTH
1" = 1'-0"

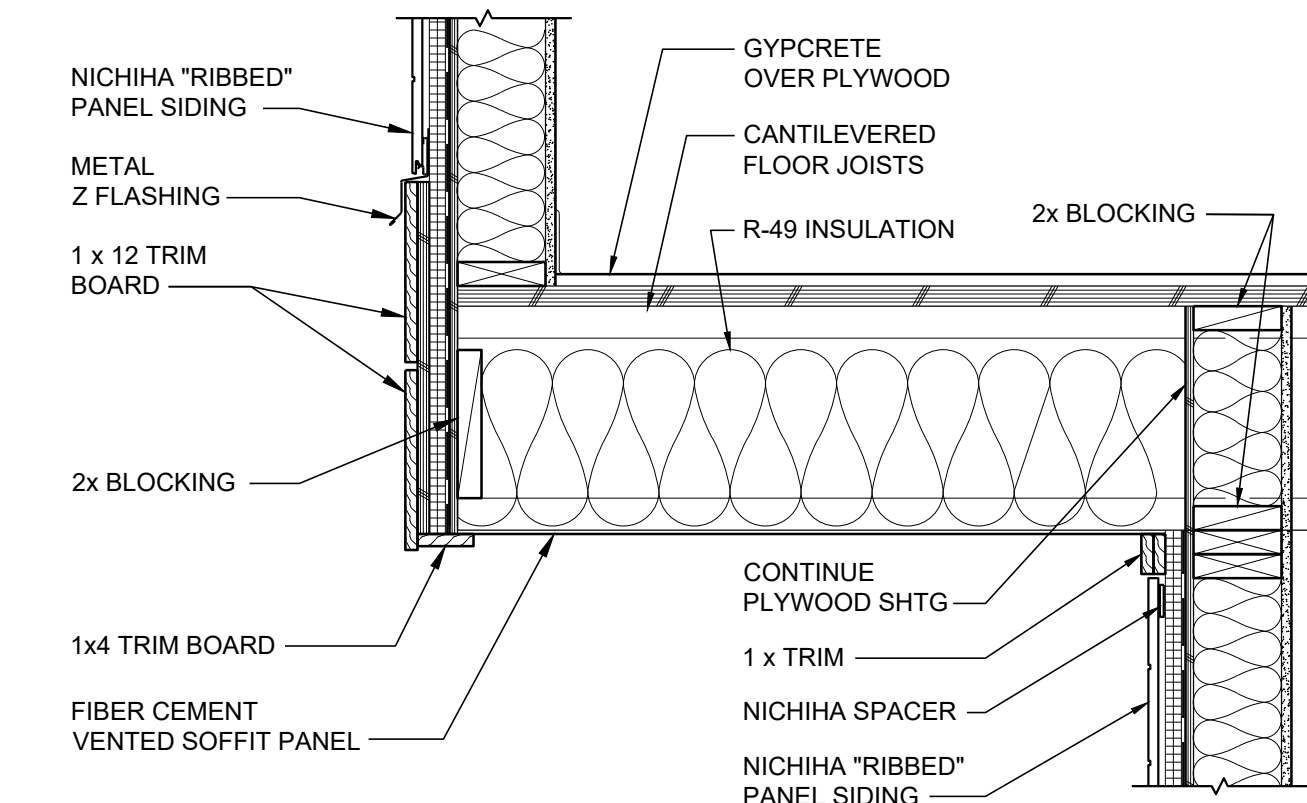


5 CANTILEVERED SOFFIT
1" = 1'-0"

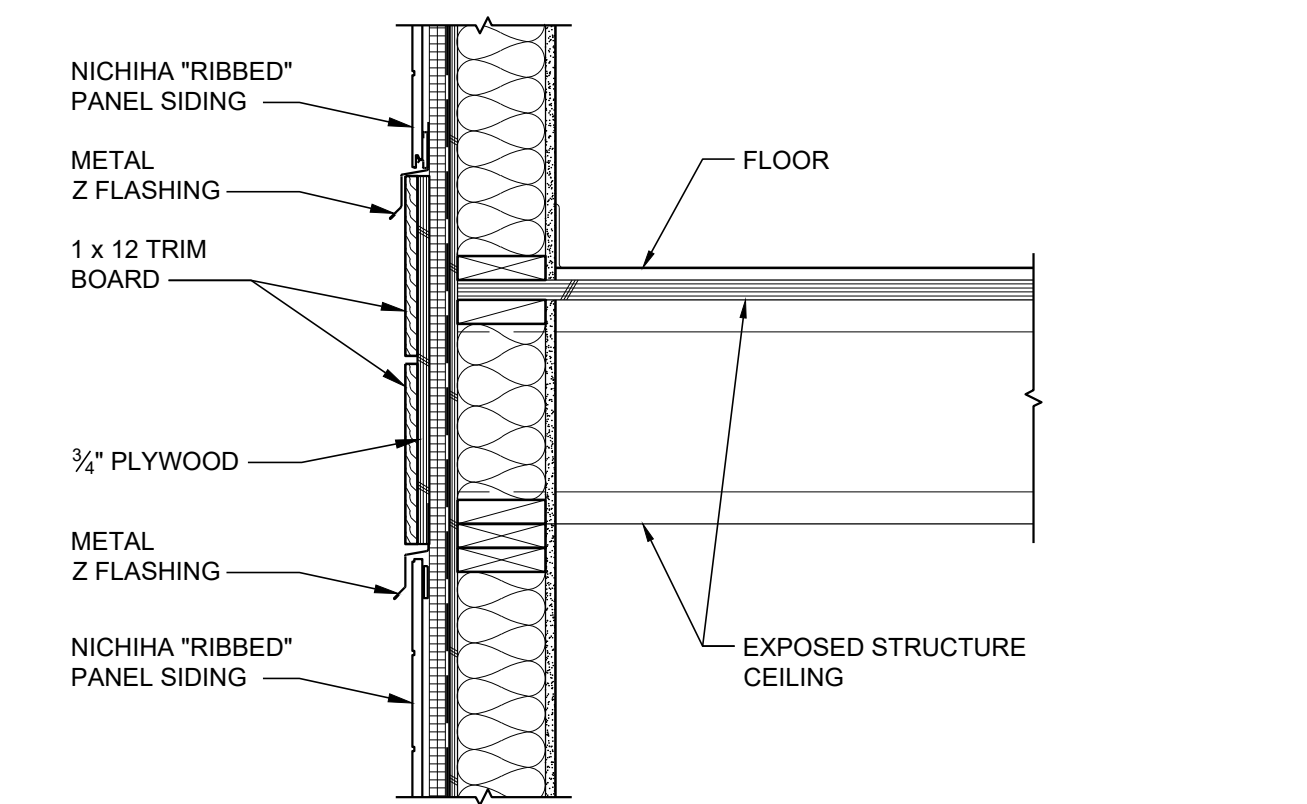


7 BELLY BAND TRIM
1" = 1'-0"

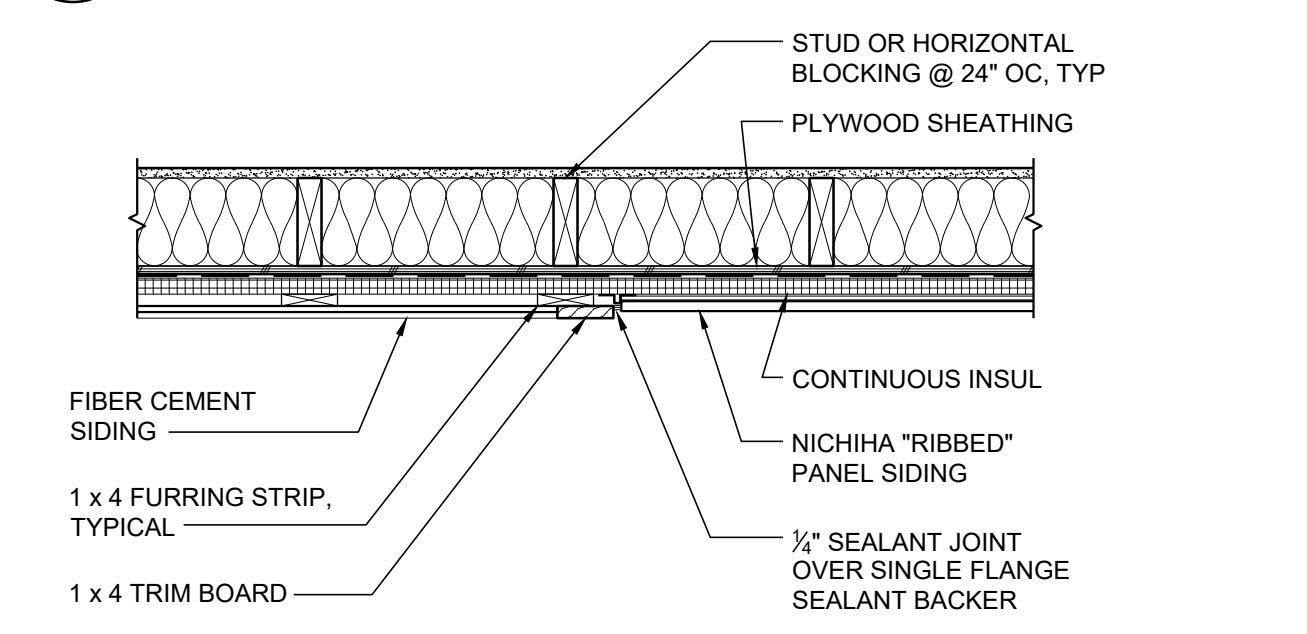


11 LAP SIDING TO NICHIHA PANEL
1" = 1'-0"

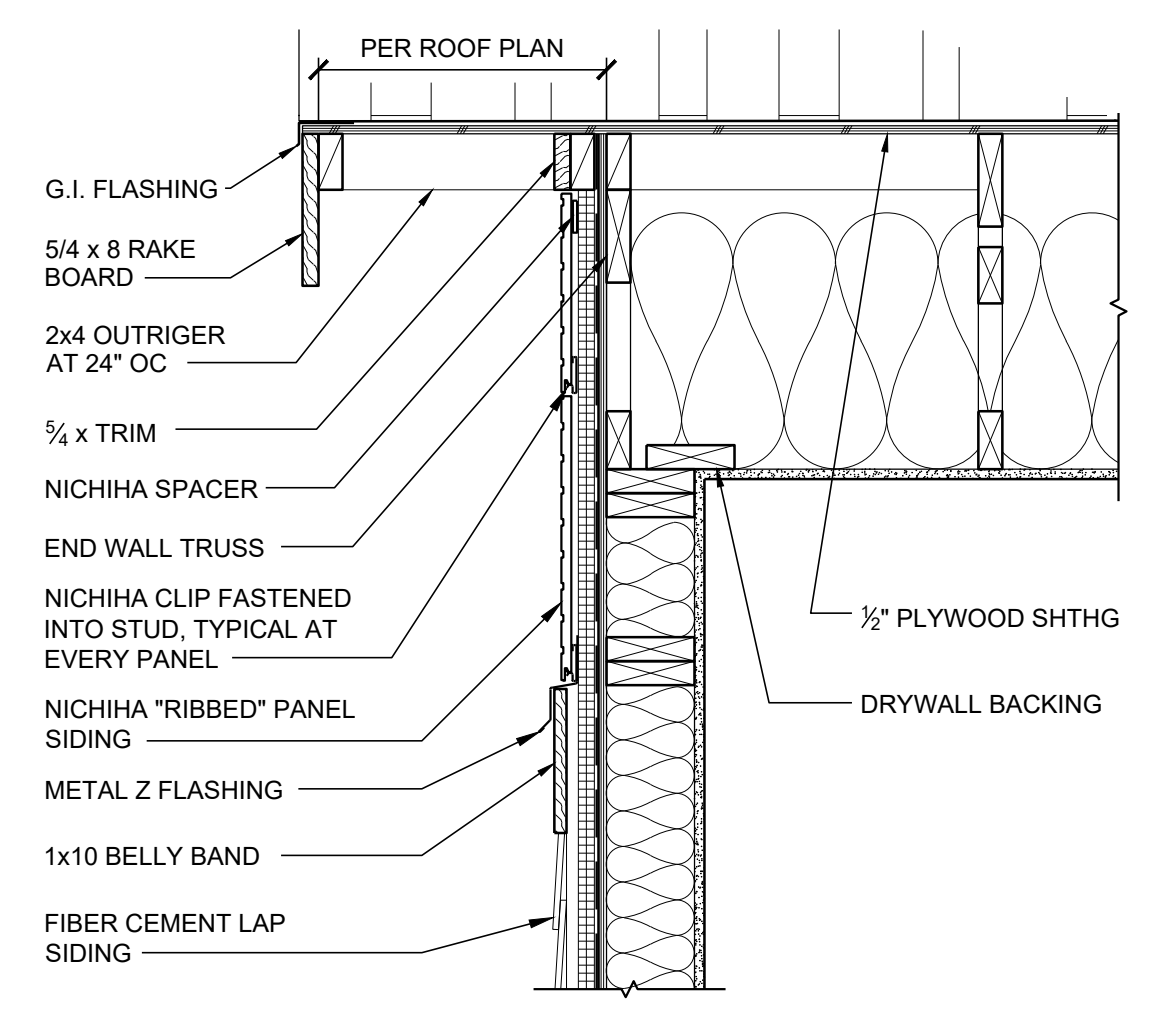


4 TYPICAL RAKE
1" = 1'-0"

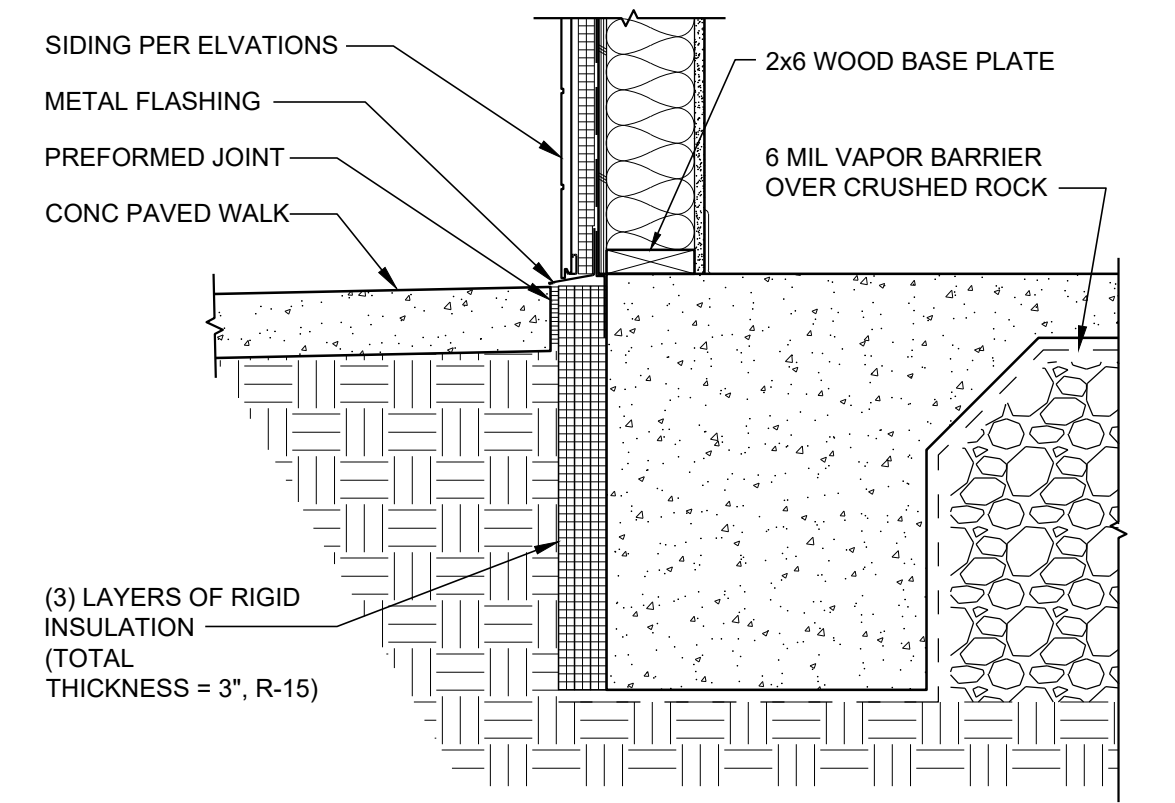

6 TYPICAL EXTERIOR WALL BASE
1" = 1'-0"

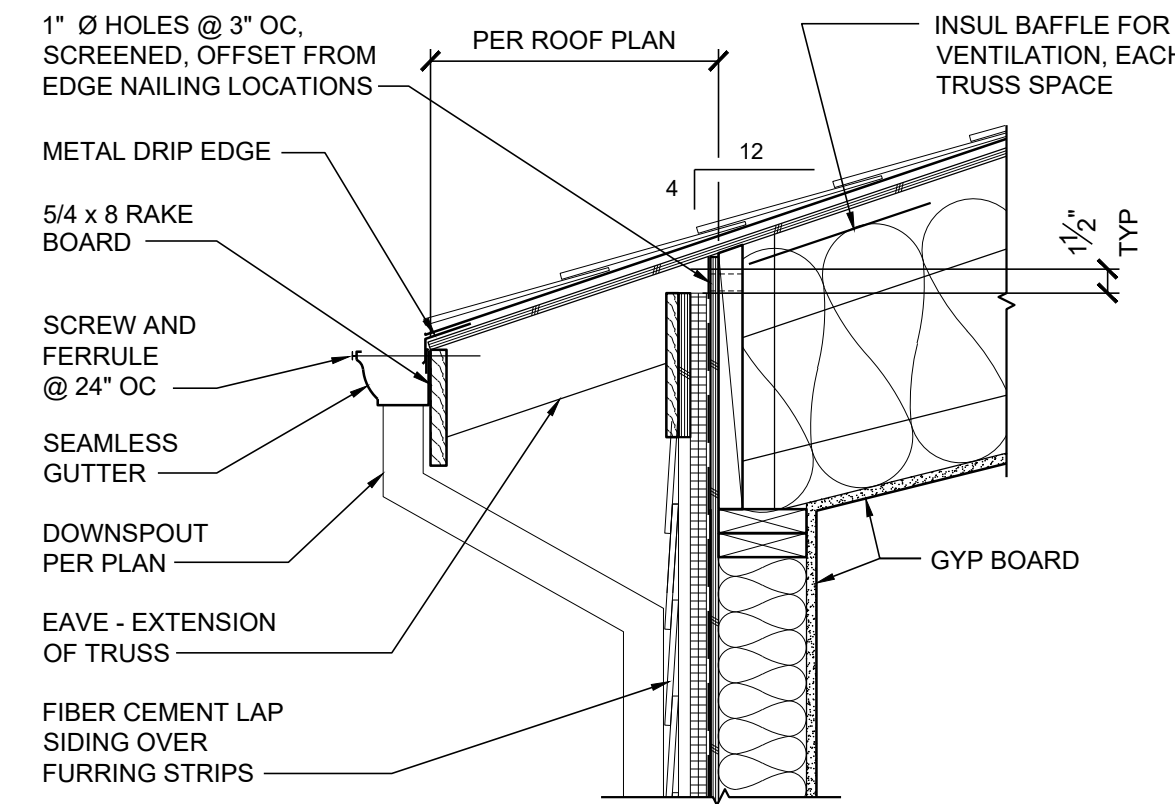

8 EAVE - NORTH
1" = 1'-0"

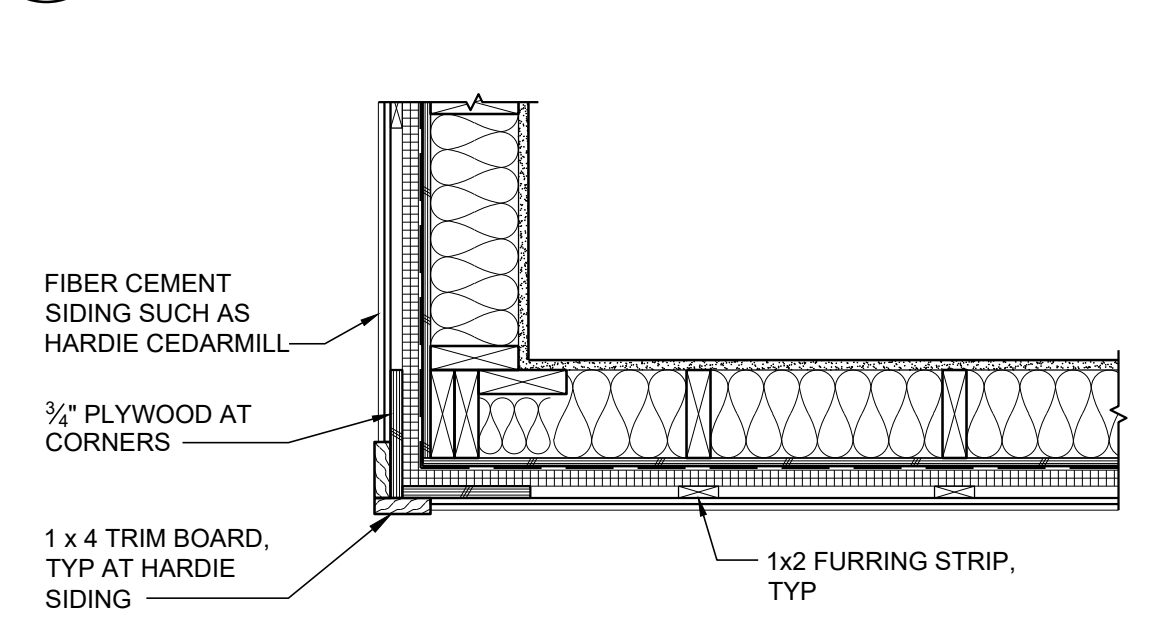

12 OUTSIDE CORNER AT LAP SIDING
1" = 1'-0"