

WEST ELEVATION

1/8" = 1'-0"

SOUTH ELEVATION


1/8" = 1'-0"

EAST ELEVATION

1/8" = 1'-0"

NORTH ELEVATION


1/8" = 1'-0"

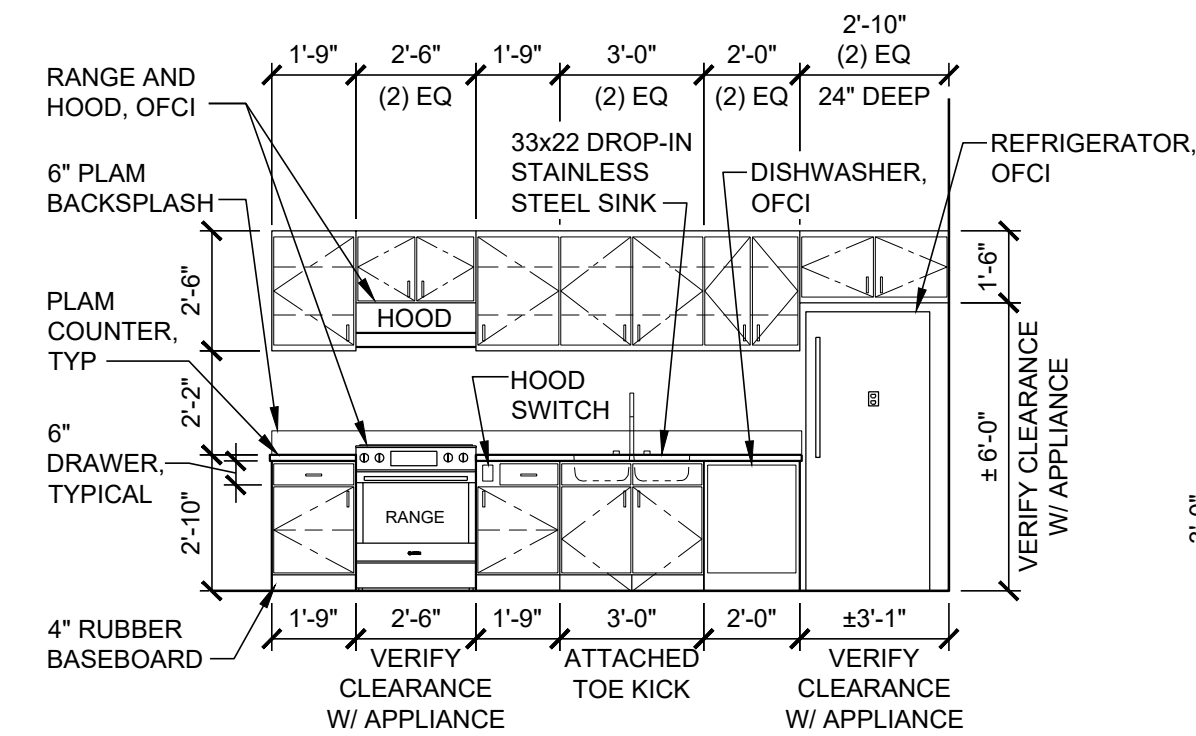

A FOOD BAR - 102

1/4" = 1'-0"


24" BASE CAB
12" UPPER

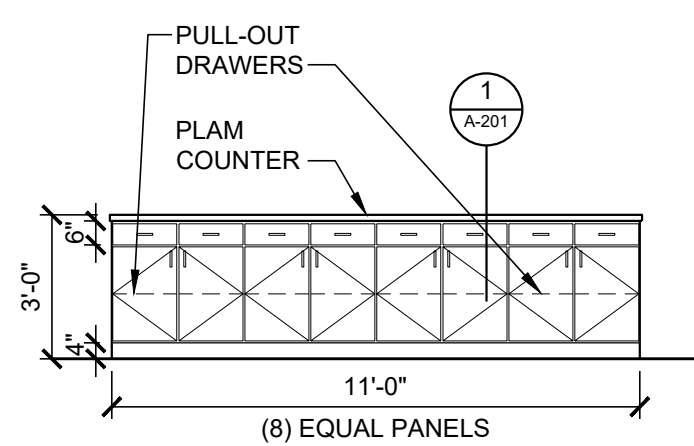

B FOOD BAR - 102

1/4" = 1'-0"


24" BASE CAB

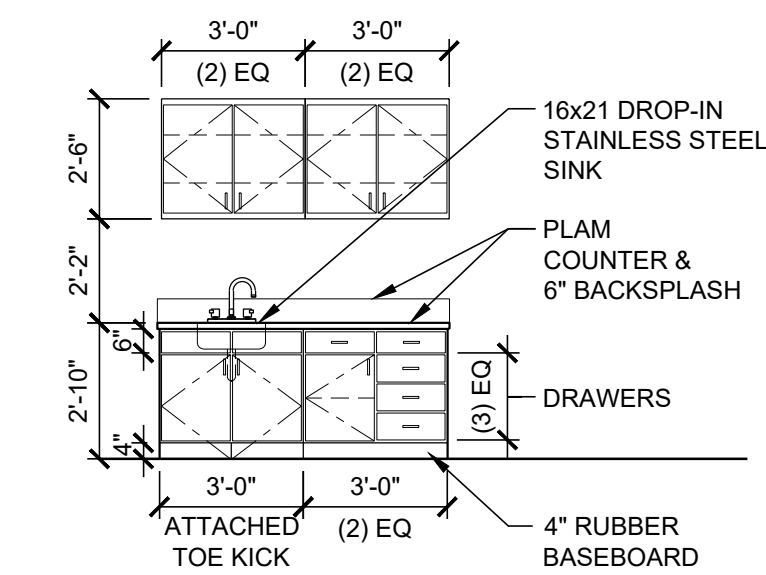

C CLASSROOM 1 - 201

1/4" = 1'-0"

24" BASE CAB

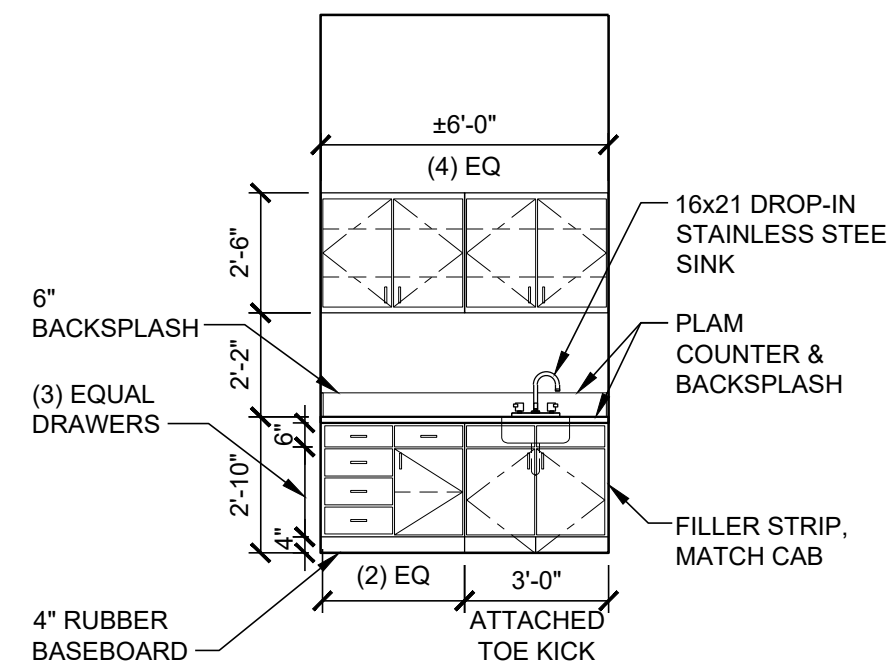

D CLASSROOM 2 - 202

1/4" = 1'-0"

24" BASE CAB

SIDING NOTES

- 1 NICHHA WOOD SERIES PANELS, ROUGH SAWN - SMOKE COLOR
- 2 NICHHA METALLIC SERIES RIBBED PANELS - MOTHER OF PEARL COLOR
- 3 FIBER CEMENT PLANK LAP SIDING, HARDIE SELECT CEDAR MILL, MAGNOLIA HOMES SERIES WITH 5" EXPOSURE - PEPPERY ASH COLOR

WINDOW SCHEDULE									
WDW MARK	NOMINAL WINDOW SIZE (W X H)	OPERATION TYPE	FRAME MATERIAL	FRAME FINISH	FRAME ELEVATION	GLASS THICKNESS	GLASS TYPE	GLASS COLOR	REMARKS (H)
A	3'-6"X4'-0"	F	V	FF	A-501	1"	IN	E	-
B	6'-0"X7'-0"	F	V	FF	A-501	1"	T/IN	E	-
C	3'-6"X7'-0"	SL	V	FF	A-501	1"	IN	E	-
D	1'-6"X3'-0"	SL	V	FF	A-501	1"	IN	E	-
D	1'-6"X3'-0"	SH	V	FF	A-501	1"	IN	E	-

A OPERATION TYPE

F = FIXED
SL = SLIDER
C = CASEMENT
AW = AWNING
H = HOPPER
DH = DOUBLE HUNG
SH = SINGLE HUNG

B FRAME MATERIAL

W = WOOD
V = VINYL
VW = VINYL CLAD WOOD
AL = ALUMINUM
HS = HOLLOW STEEL
MW = METAL CLAD WOOD

C FRAME FINISH

WT = WOOD TRANSPARENT
ME = METAL ENAMEL
WE = WOOD ENAMEL
FF = FACTORY FINISH
AN = ANODIZED ALUMINUM

D FRAME ELEVATIONS

SEE FRAME ELEVATIONS

E GLASS THICKNESS

NUMBER REFERS TO OVERALL GLAZING THICKNESS

F GLASS TYPE


A = ANNEALED
CW = CLEAR WIRE
T = TEMPERED
IN = INSULATING
LS = LAMINATED SAFETY
PC = POLYCARBONATE
T/IN = TEMPERED/INSULATING
SP = SPANDRAL

G GLASS COLOR

C = CLEAR
T = TINTED
E = LOW-E COATING


H REMARKS

WINDOW NOTES & GENERAL INFORMATION

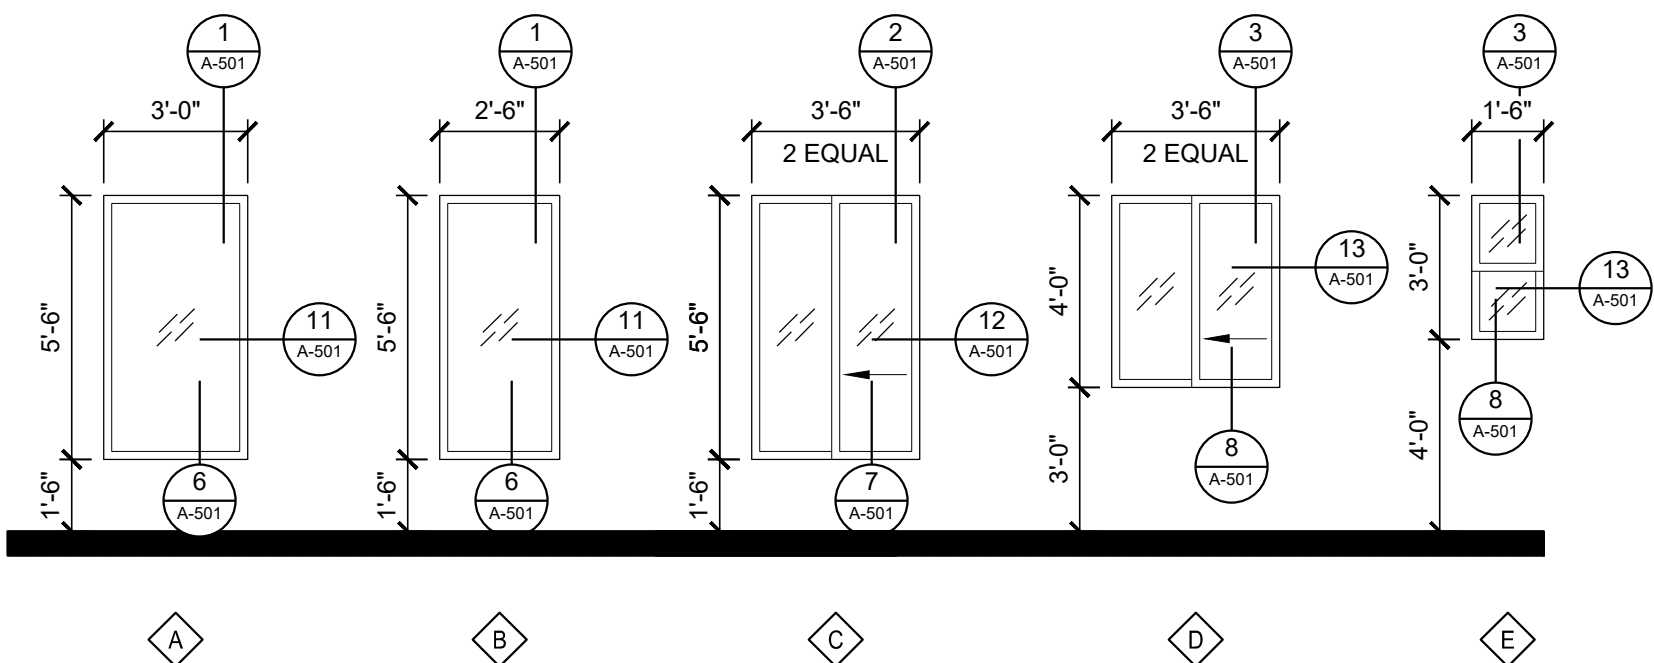


WINDOW ELEVATIONS

1/4" = 1'-0"

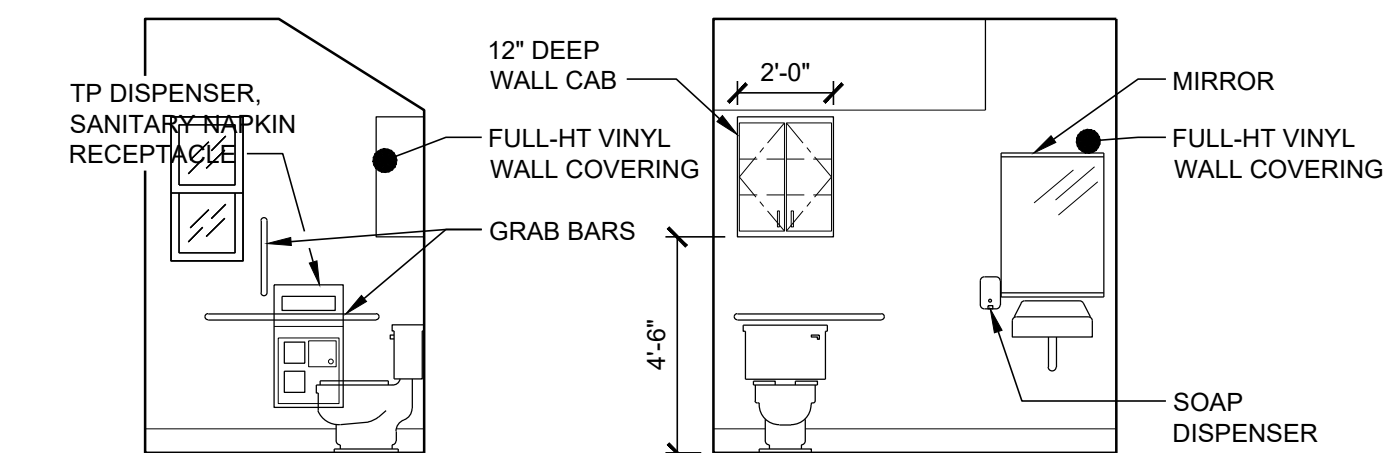


E TOILET - 104

1/4" = 1'-0"

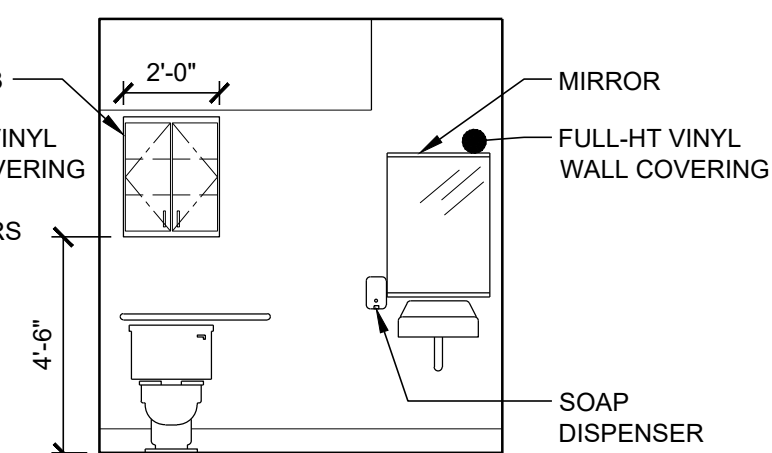


F TOILET - 104

1/4" = 1'-0"

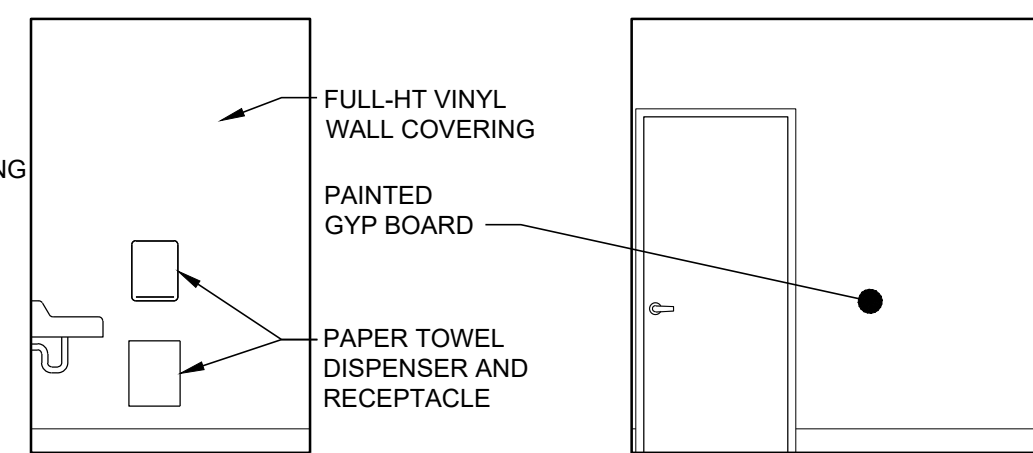


G TOILET - 104

1/4" = 1'-0"

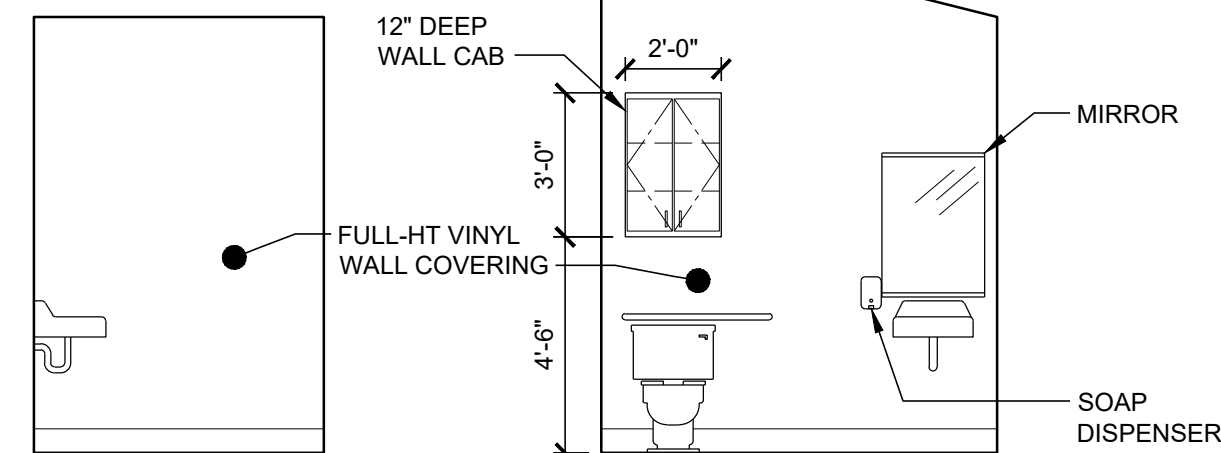


H TOILET - 104

1/4" = 1'-0"

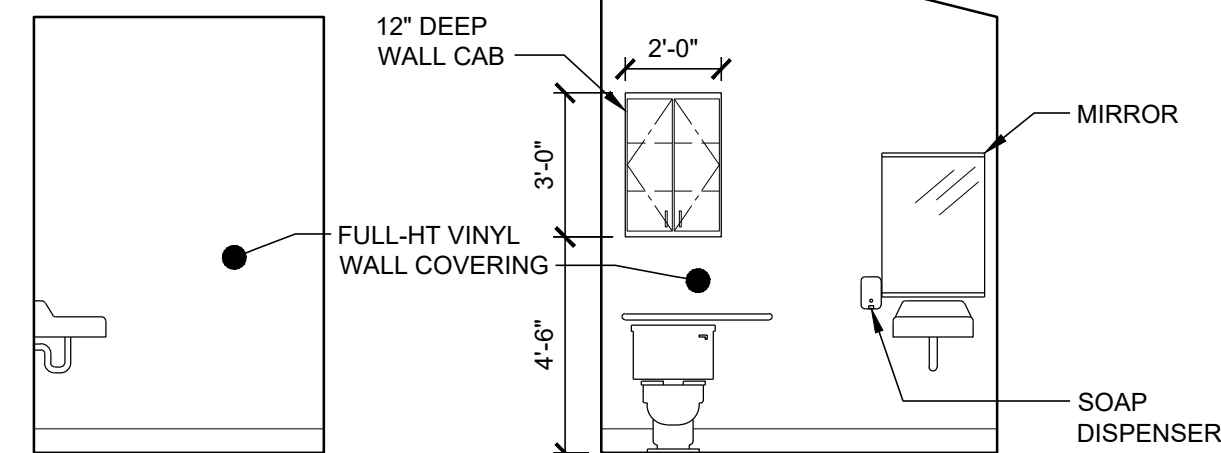


J TOILET - 203

1/4" = 1'-0"

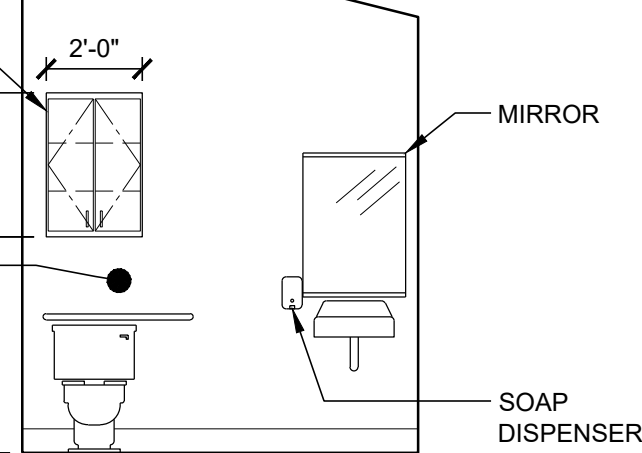


K TOILET - 203

1/4" = 1'-0"

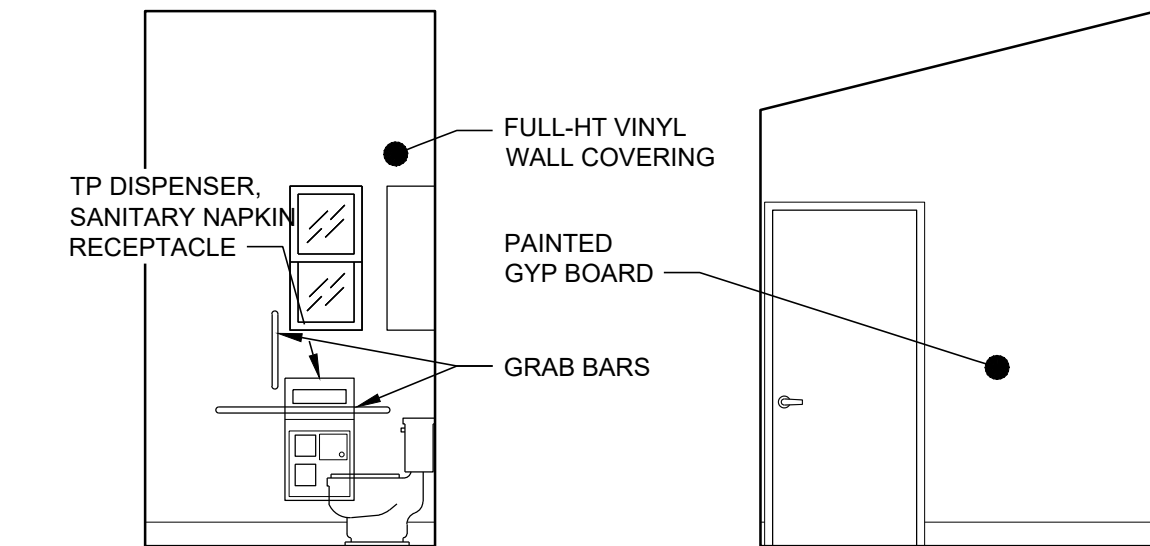


L TOILET - 203

1/4" = 1'-0"

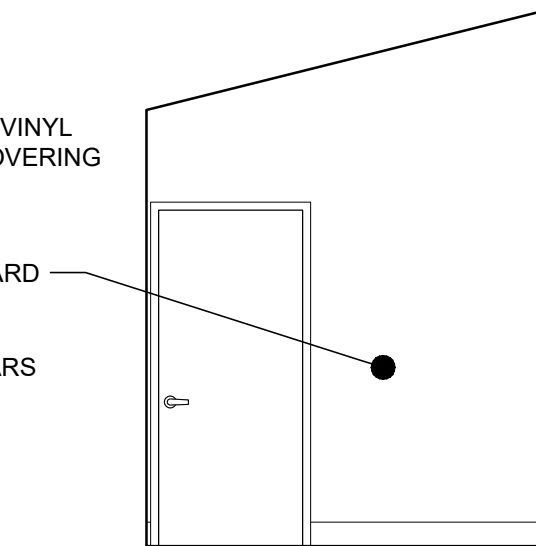

M TOILET - 203


1/4" = 1'-0"

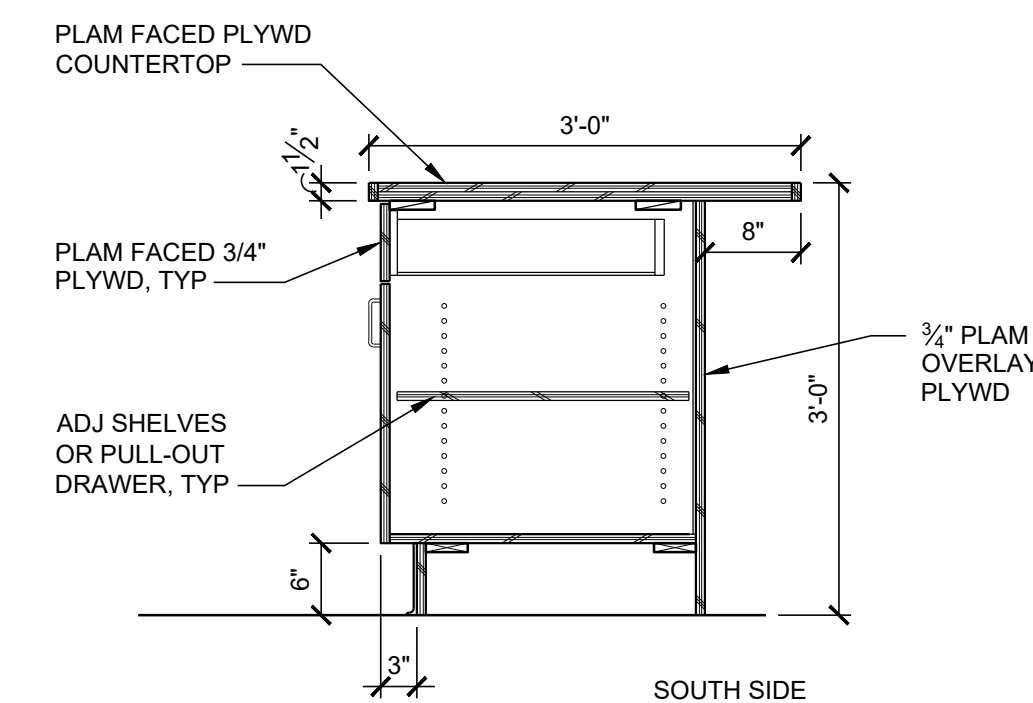

1 FOOD BAR SECTION

3/4" = 1'-0"

revisions:

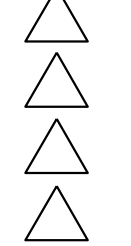

ELEVATIONS

sheet:

A-201

of:

9