



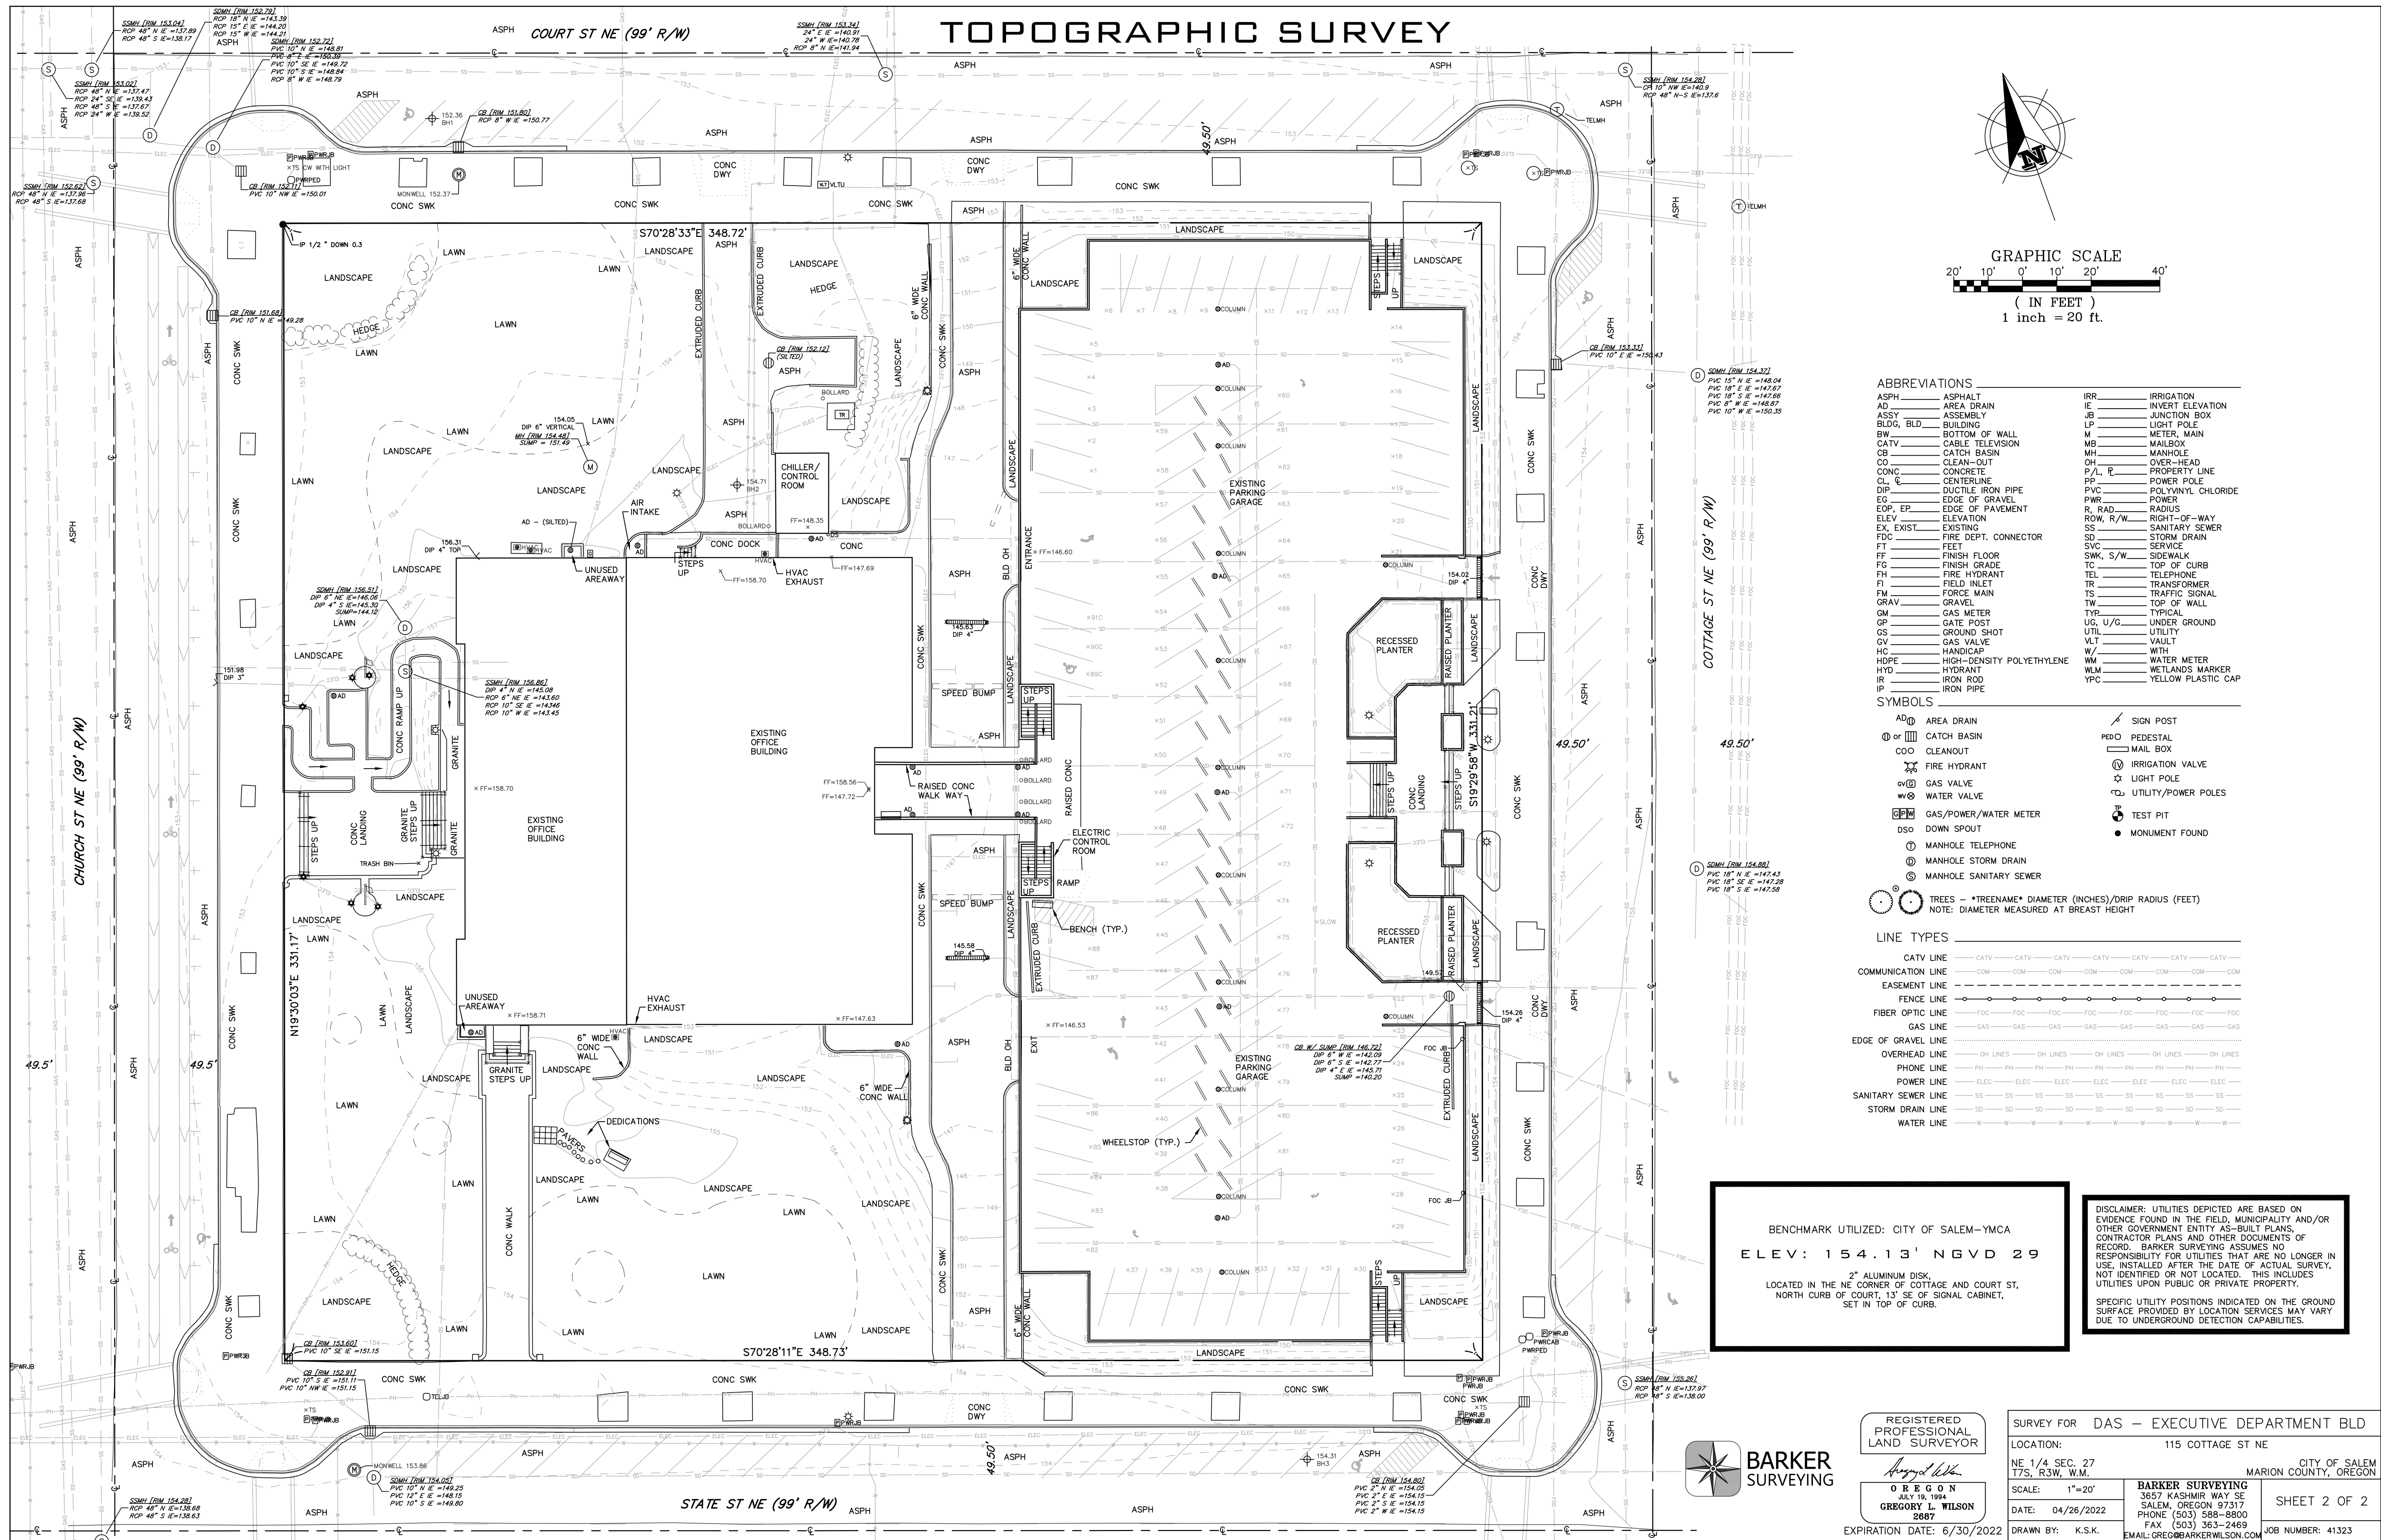

NOTE:
SHEET IS FOR REFERENCE ONLY AND IS PROVIDED FOR COORDINATION PURPOSES.

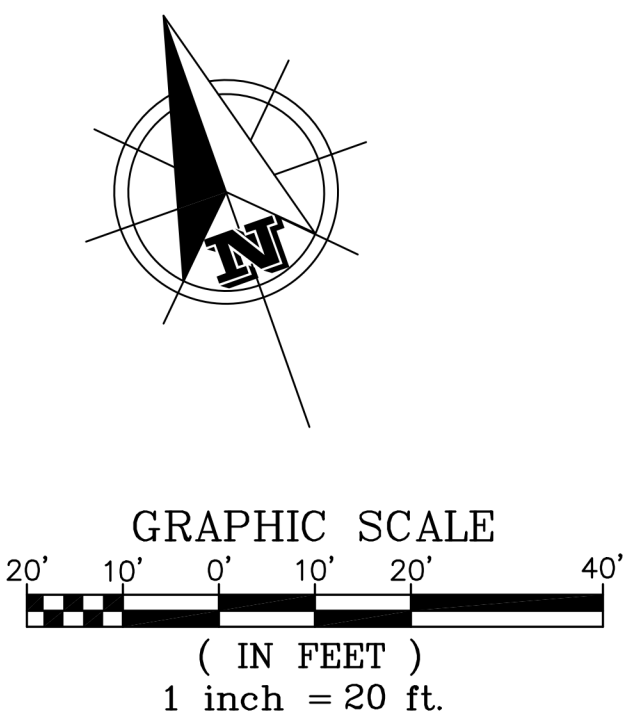

ARCHITECTURE
URBAN DESIGN + PLANNING
INTERIOR DESIGN

PORTLAND OAKLAND
SERADESIGN.COM

PRELIMINARY
NOT FOR CONSTRUCTION

EXECUTIVE BUILDING RENOVATION

DEPARTMENT OF ADMINISTRATIVE SERVICES
155 Cottage St. NE
Salem, Oregon 97301

REVISIONS

CHECKED BY: NH
ISSUE DATE: 09/30/2022
PROJECT NO: 2101032

EXISTING
CONDITIONS
SURVEY
LU-G12