


2/6/2023 3:30:24 PM SERA Architects, Inc. © 2022 Copyright protected. See Design Agreement. For use on this project only. Unauthorized reproduction of any part of this material is prohibited.

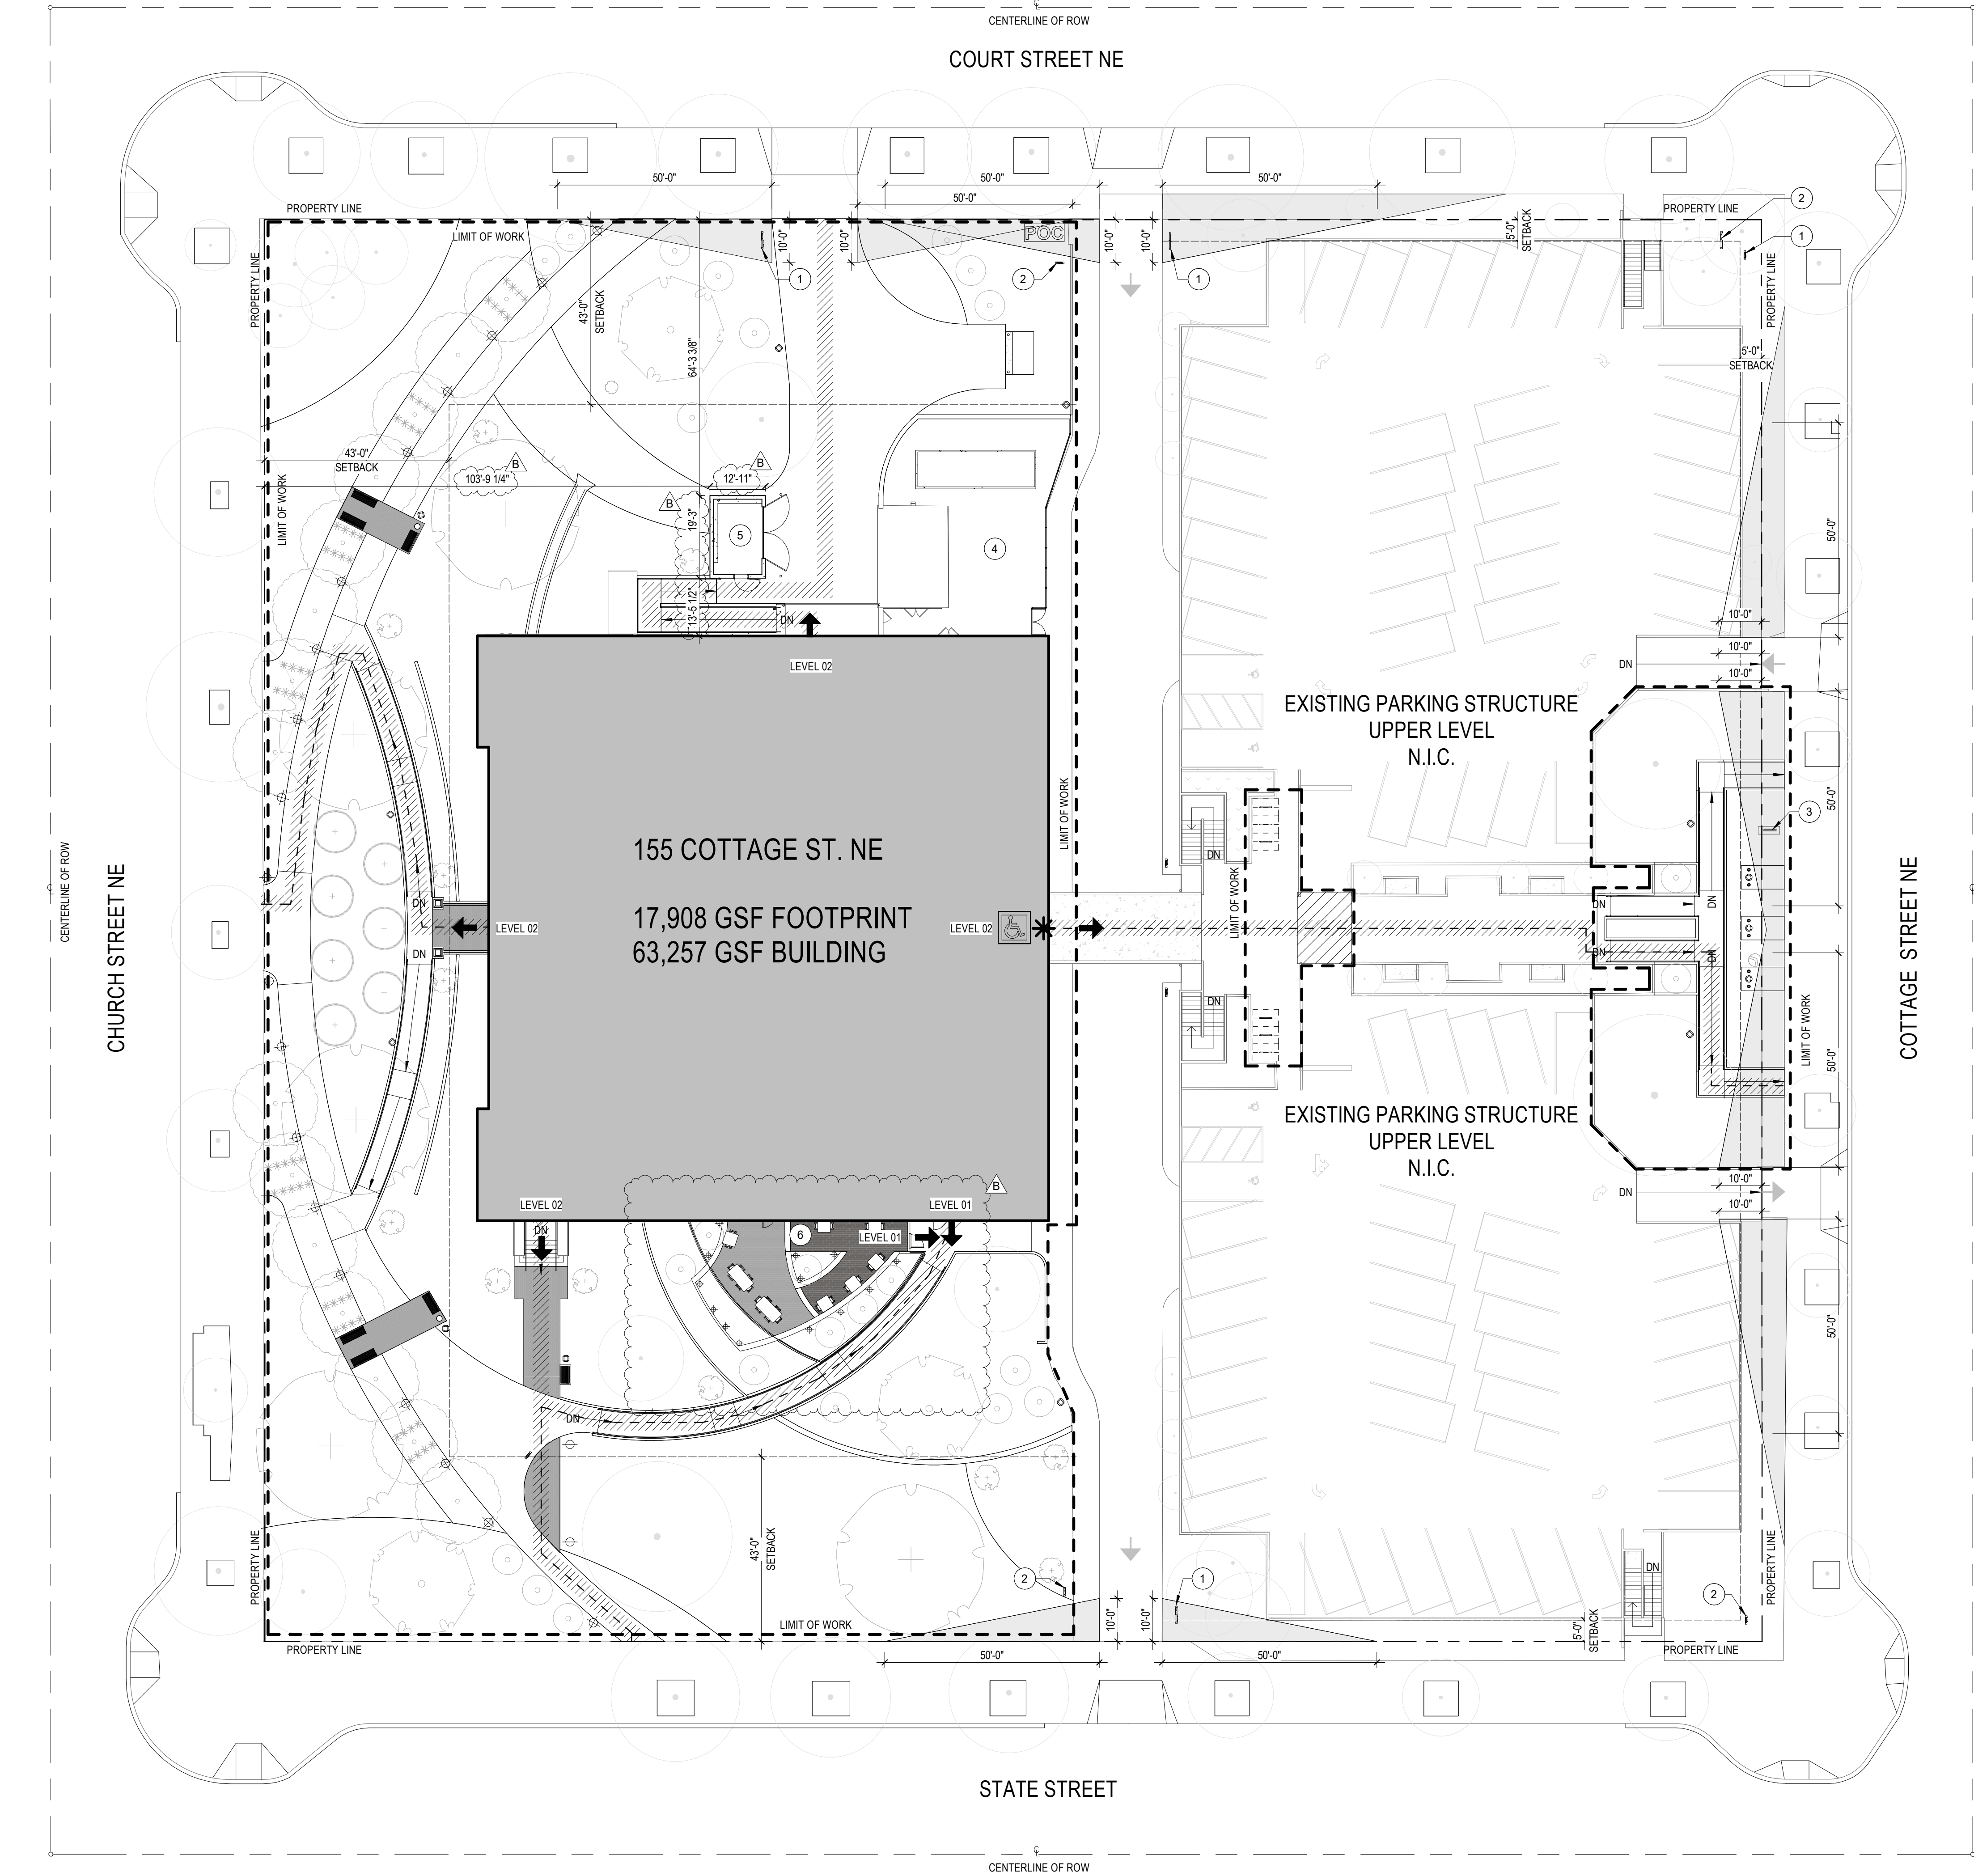

2 SITE OVERVIEW PLAN - LEVEL 02
1" = 20'-0"

