



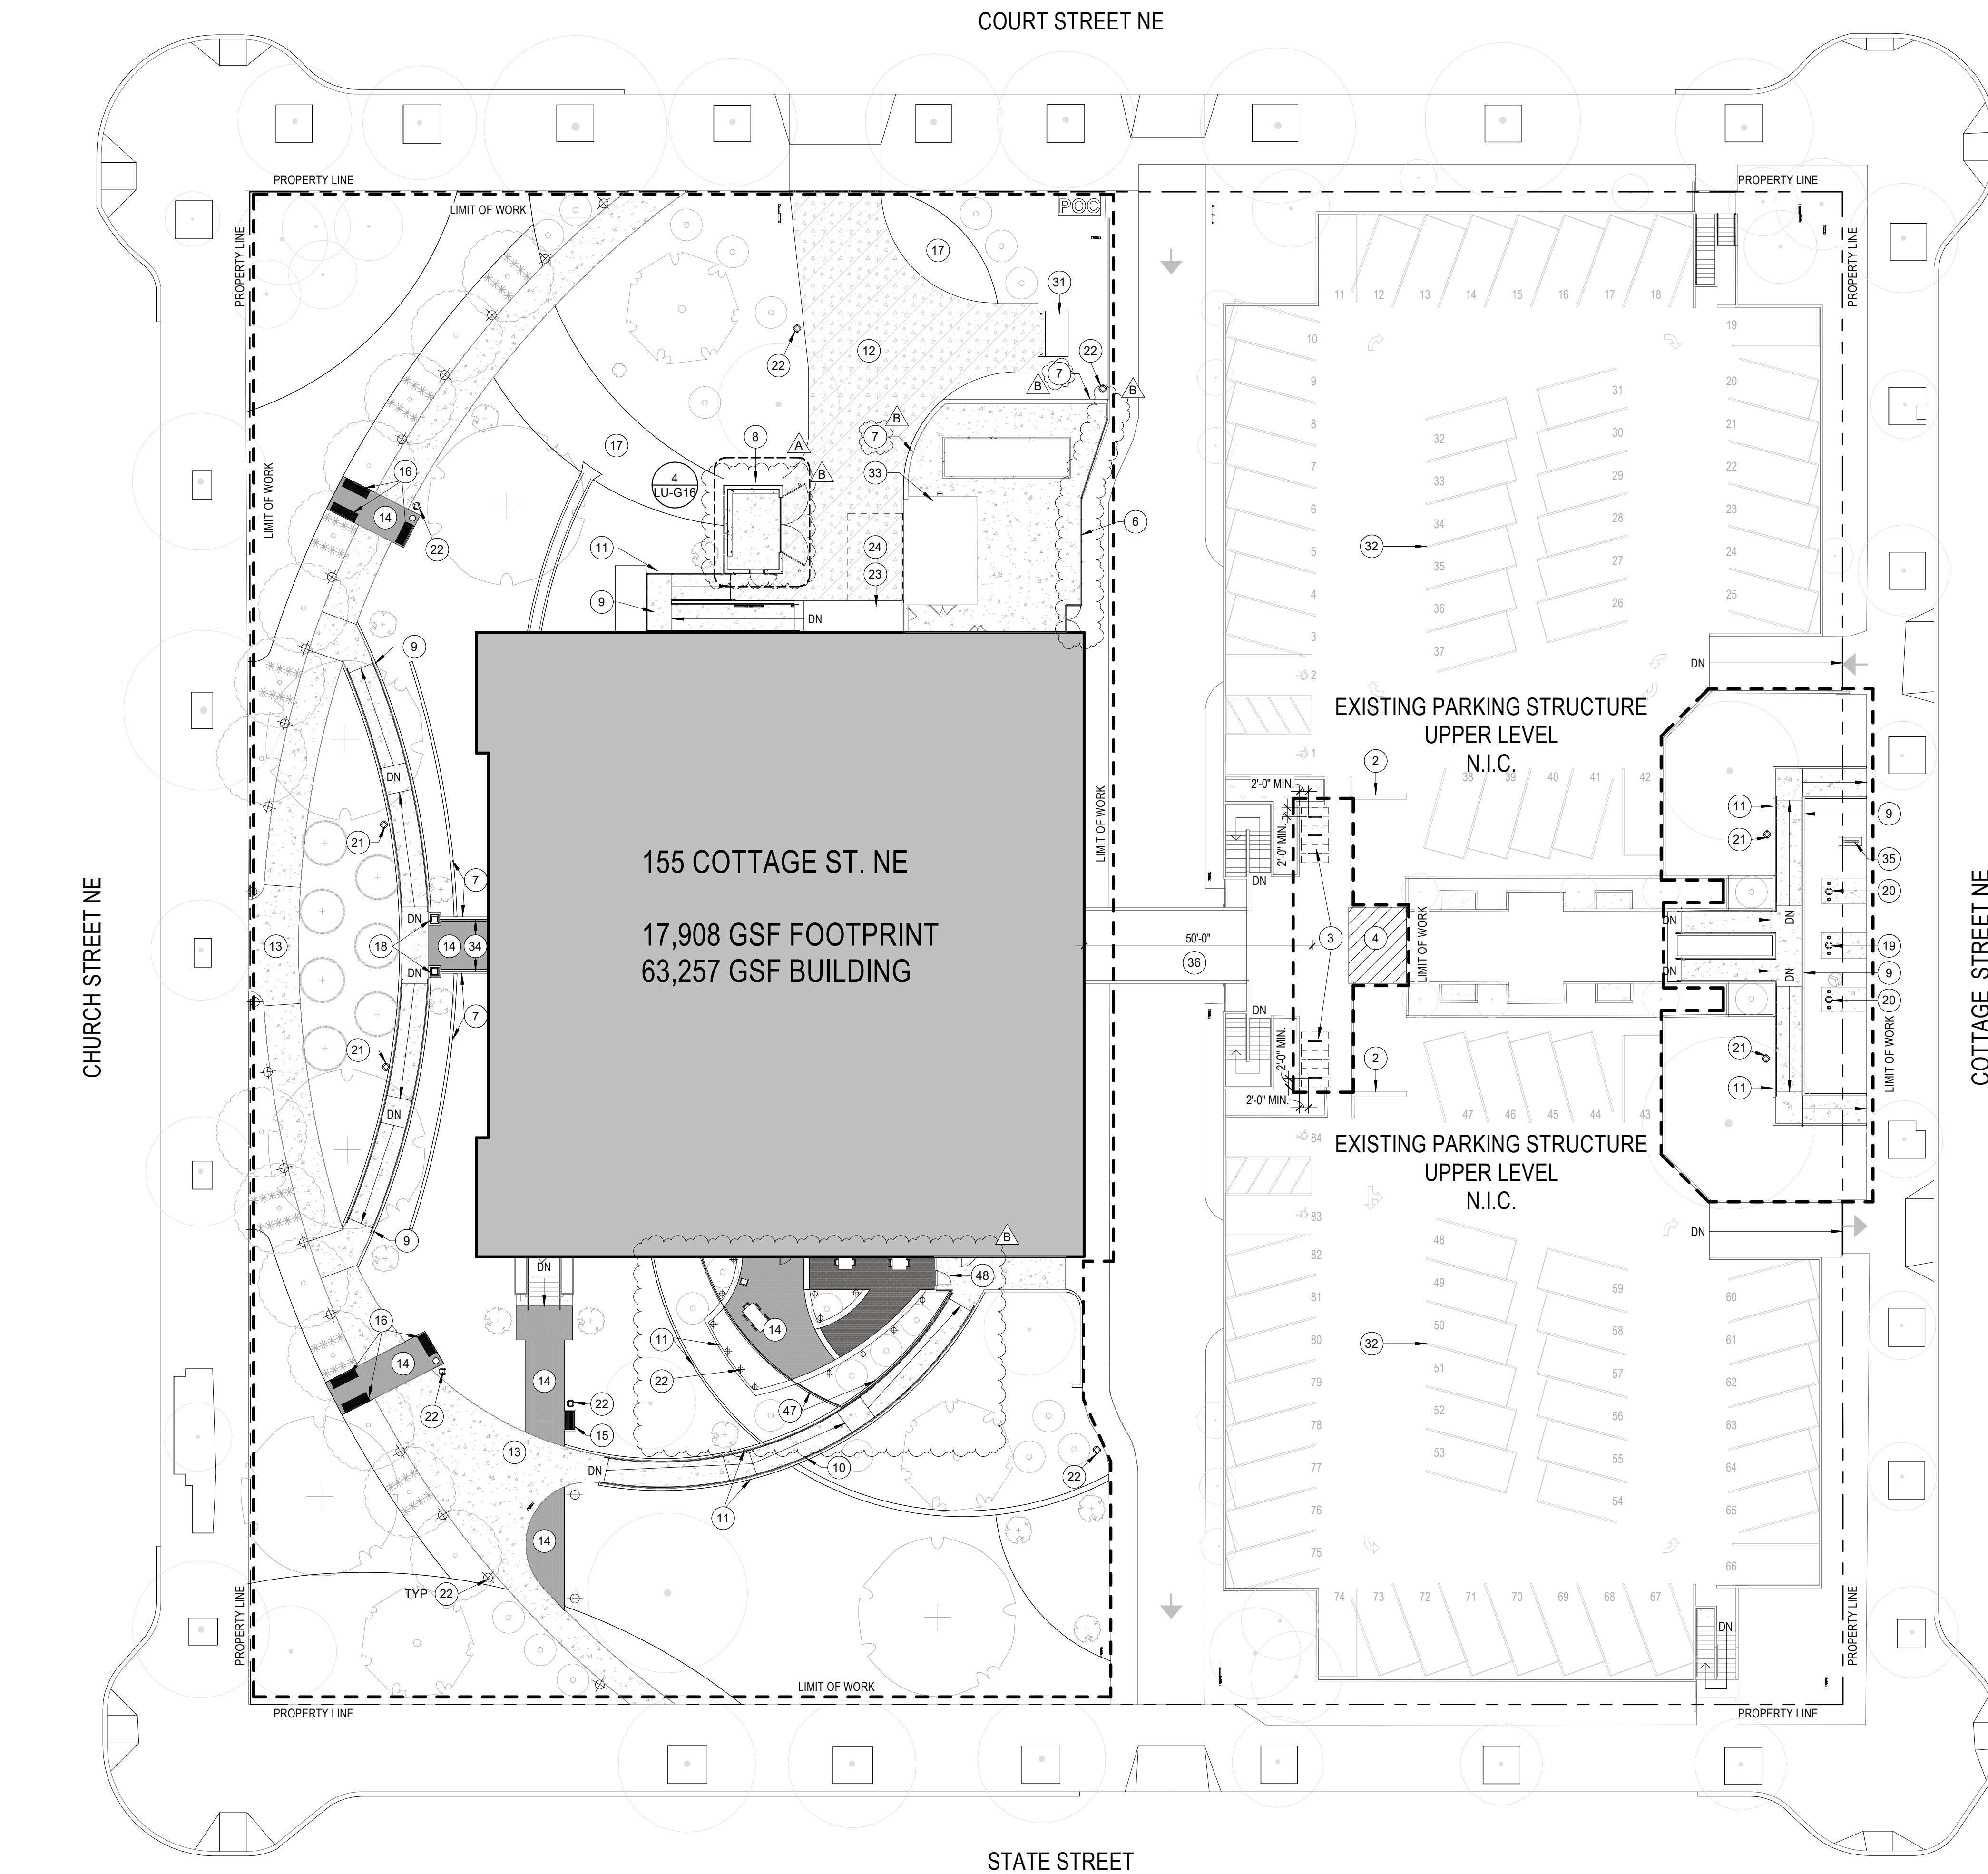


 **5 SITE DEVELOPMENT PLAN - LEVEL 02**
1" = 20'-0"

KEYED NOTES - SITE PLAN


- 1 DUAL PORT EYE CHARGING STATIONS
- 2 EXISTING SPEED BUMP TO REMAIN
- 3 SHORT-TERM BICYCLE PARKING, 2W x 6L x 4H
- 4 PEDESTRIAN CROSSING STOPPING
- 5 METAL GATE
- 6 12" CHAIN-LINK FENCING WITH PLASTIC SLATING
- 7 CAST-IN-PLACE CONCRETE RETAINING WALL
- 8 TRASH ENCLOSURE, 10H CONCRETE WALLS WITH 6H OVERHEAD CLEARANCE
- 9 CAST-IN-PLACE CONCRETE ADA-ACCESSIBLE RAMP WITH HANDRAILS AS REQUIRED
- 10 CAST-IN-PLACE CONCRETE ADA ACCESSIBLE RAMP WITH HANDRAILS AND IN-WALL
- 11 GROSS LIGHTING AS REQUIRED
- 12 CAST-IN-PLACE CONCRETE WALL
- 13 ASPHALT DRIVEWAY
- 14 CONCRETE WALKWAY
- 15 PRECAST CONCRETE PAVERS
- 16 RELOCATED (E) DEDICATION BENCH
- 17 BENCH
- 18 BRETENMENT SWALE
- 19 RELOCATED (E) LIGHT COLUMN
- 20 30" H FLAG POLE WITH 6x6x 6F
- 21 25" H FLAG POLE WITH 4x6x 6F
- 22 RELOCATED (E) LIGHT FIXTURE
- 23 LIGHT FIXTURE, TYP
- 24 EXISTING LOADING DOCK
- 25 LOADING SPACE, 12W x 19L x 14H
- 26 EMERGENCY GENERATOR, 8-2W x 27-3L x 11-11H
- 27 EXISTING BOLLARDS TO REMAIN
- 28 EXISTING SERVICE VEHICLE PARKING TO REMAIN
- 29 EXISTING CHILLER ENCLOSURE
- 30 RELOCATED TRANSFORMER, 5W x 10L x 4H
- 31 EXISTING PARKING SPACES TO REMAIN
- 32 EXISTING CHILLER ROOM ROOF
- 33 DECORATIVE METAL HANDRAIL TO MATCH EXISTING
- 34 EXISTING BUILDING ID SIGN
- 35 EXISTING PEDESTRIAN BRIDGE TO REMAIN
- 36 EXISTING PEDESTRIAN BRIDGE ABOVE
- 37 OVERHEAD METAL COILING SECURITY GATE
- 38 BOLLARD
- 39 METAL WALL
- 40 4" H MIN, 12" DEEP BUMPER CURB
- 41 METAL GATE WITH RESTRAINER IN OPEN AND CLOSED POSITIONS
- 42 HOLLOW METAL DOOR AND FRAME
- 43 96 GALLON METAL TRASH RECEPTACLE, 0.57 CYBIC YARDS
- 44 GATE RESTNER
- 45 WALL-MOUNTED STAINLESS STEEL IRRIGATION CONTROLLER CABINET
- 46 METAL SCREEN WALL
- 47 EGGSF GATE

LEGEND - SITE PLAN

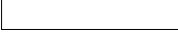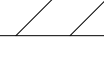- | | |
|---|---------------------------------------|
|  | EXISTING PAVING AND/OR LANDSCAPE AREA |
|  | VEHICULAR ASPHALT PAVING |
|  | PEDESTRIAN CONCRETE PAVING |
|  | PRECAST CONCRETE PAVERS |
|  | PEDESTRIAN CROSSING STRIPING |
|  | VEHICULAR PATH OF TRAVEL |


1 TRASH ENCLOSURE - SECTION

1/4" = 1'-0"

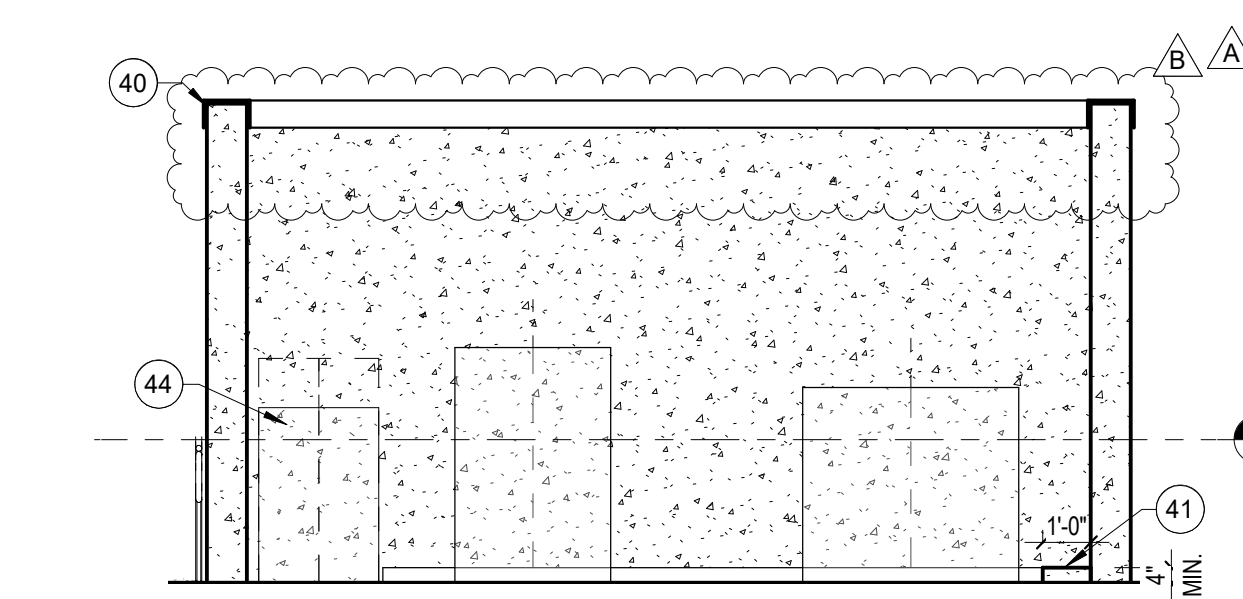


3 TRASH ENCLOSURE - EAST

1/4" = 1'-0"

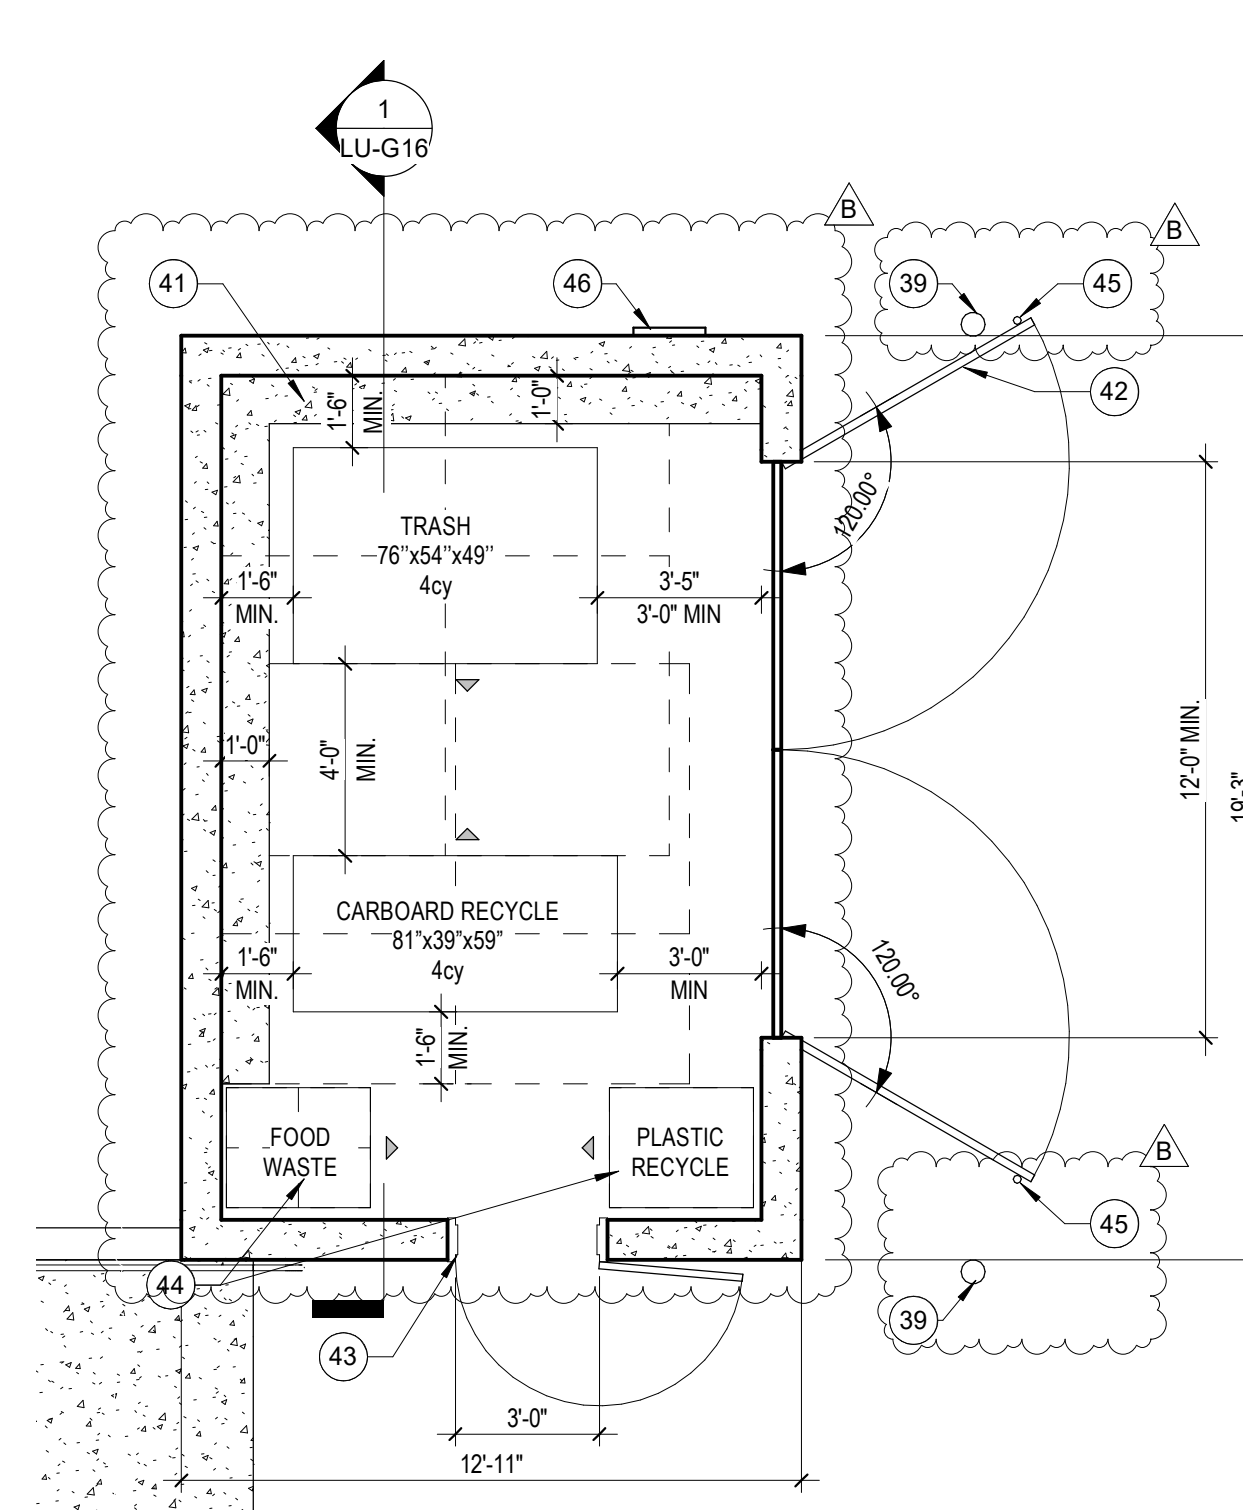

2 TRASH ENCLOSURE - NORTH
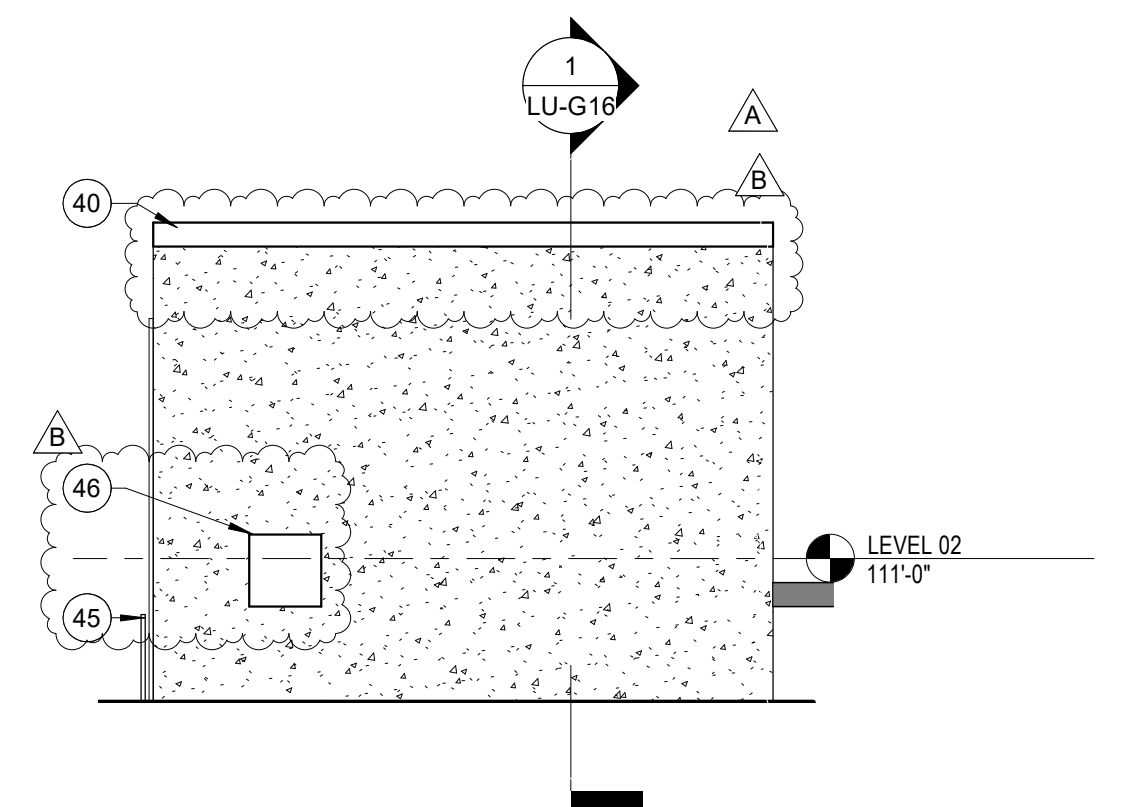
$$1/4'' = 1'-0''$$


4 ENLARGED PLAN - TRASH ENCLOSURE

1/4" = 1'-0"

