


Copyright protected. See Design Agreement. For use on this project only. Unauthorized reproduction of any part of this material is prohibited.

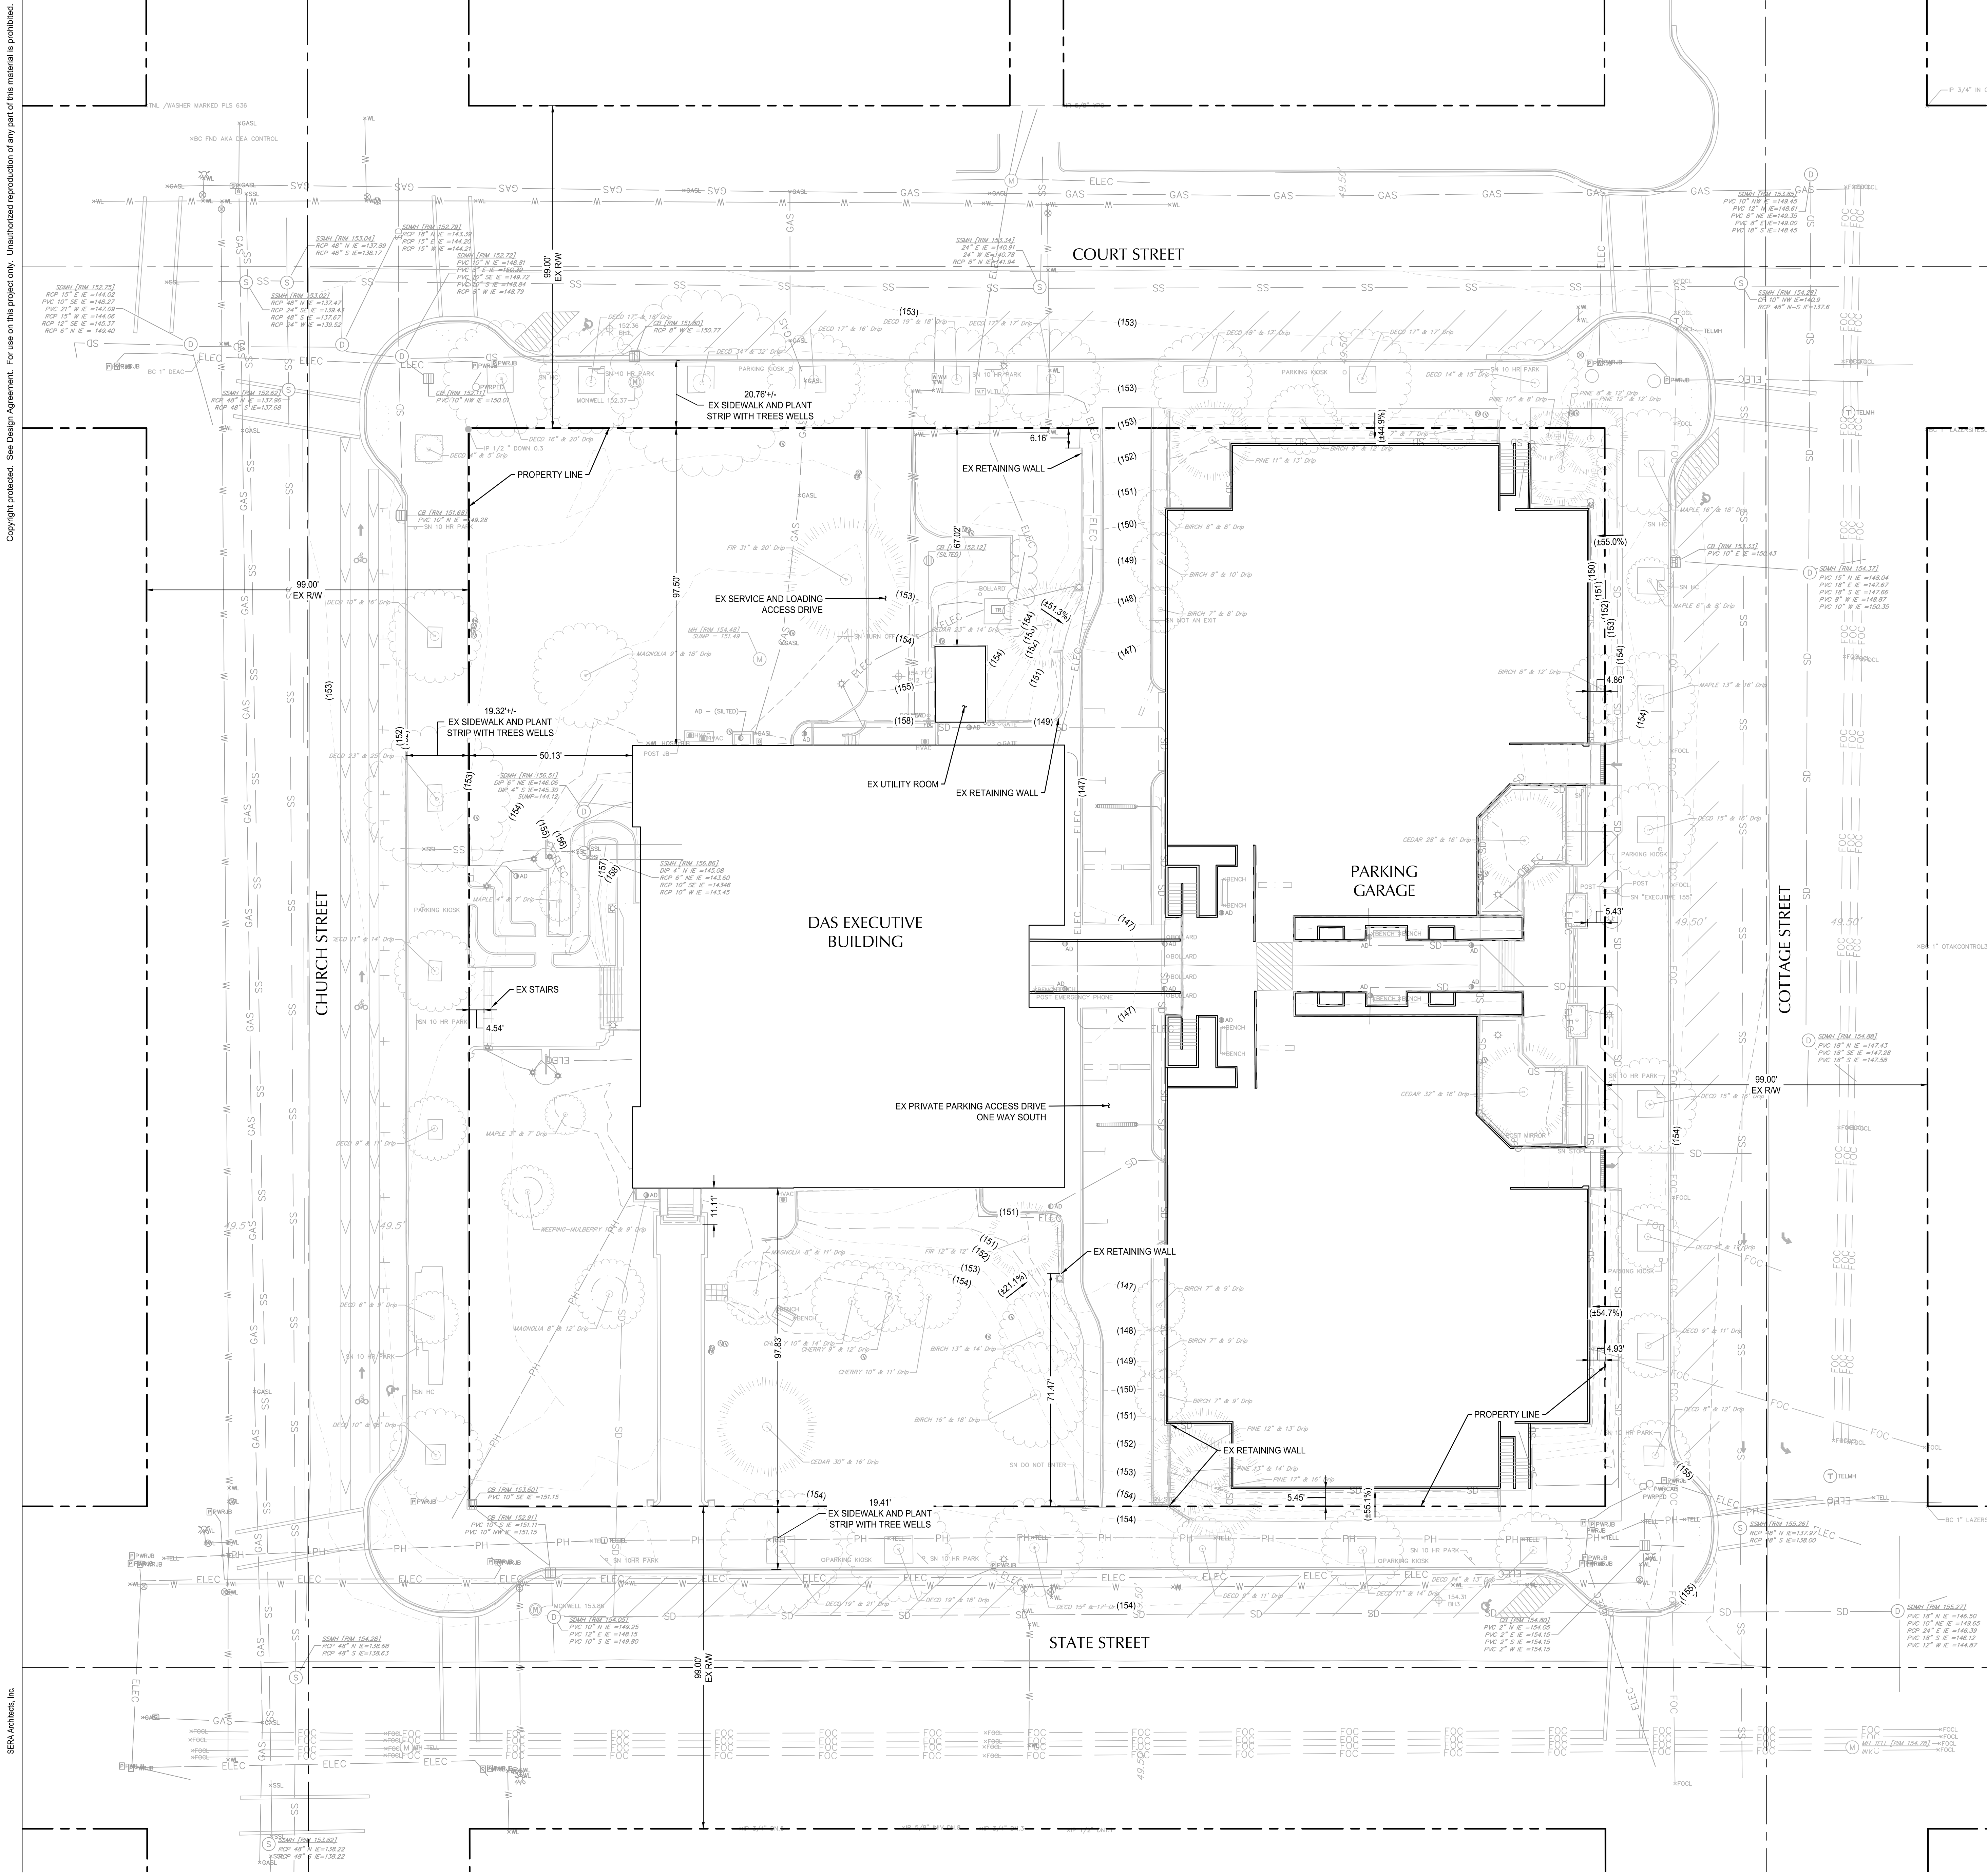



EXISTING SITE INFORMATION:

EXISTING SITE AREA 115,494 SF (2.65 AC)

NO PARTS OF THE PROPERTY ARE WITHIN THE 100-YEAR FLOOD PLAIN, AS MAPPED BY FEMA FIRM MAP NO. 41047C0333H

SHEET LEGEND

- PROPERTY LINE
- CENTER LINE
- (49) EX. CONTOUR MINOR
- (50) EX. CONTOUR MAJOR

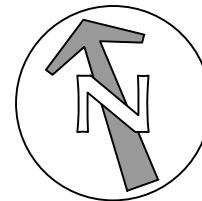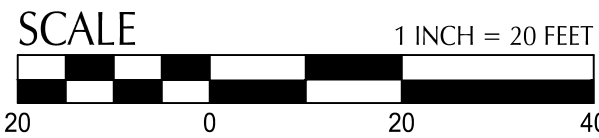

ARCHITECTURE
URBAN DESIGN + PLANNING
INTERIOR DESIGN

PORTLAND/OAKLAND
SERADESIGN.COM

PRELIMINARY
NOT FOR CONSTRUCTION



111 SW Fifth Ave., Suite 2600
Portland, OR 97204
P: 503.542.3860
F: 503.274.4681
www.kpff.com

EXECUTIVE BUILDING RENOVATION

DEPARTMENT OF ADMINISTRATIVE SERVICES
155 Cottage St NE, Salem, OR 97301

REVISIONS

CHECKED BY: NP/ML
ISSUE DATE: 06/24/2022
PROJECT NO: 2101032

EXISTING
CONDITIONS PLAN
LU-C10

SITE PLAN REVIEW