



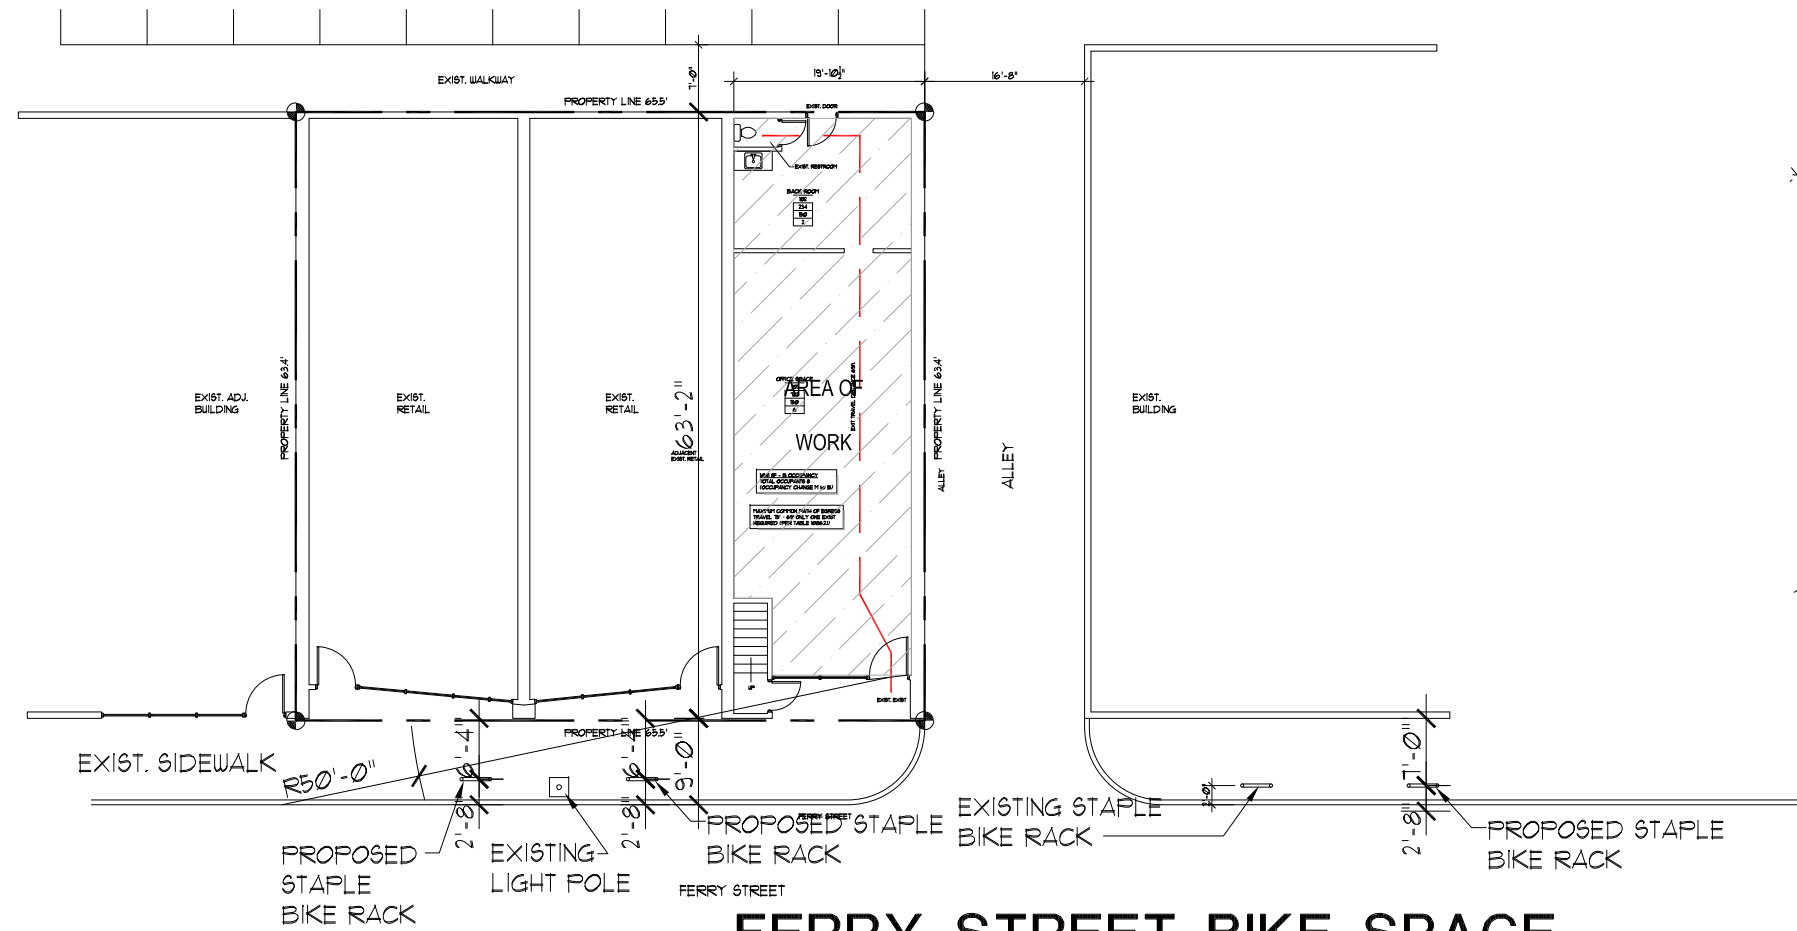

FERRY STREET BIKE SPACE HIGH TO LIBERTY



SCALE : 1" = 20'

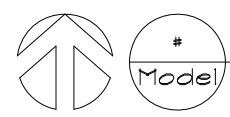