


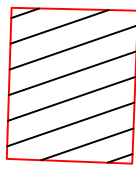


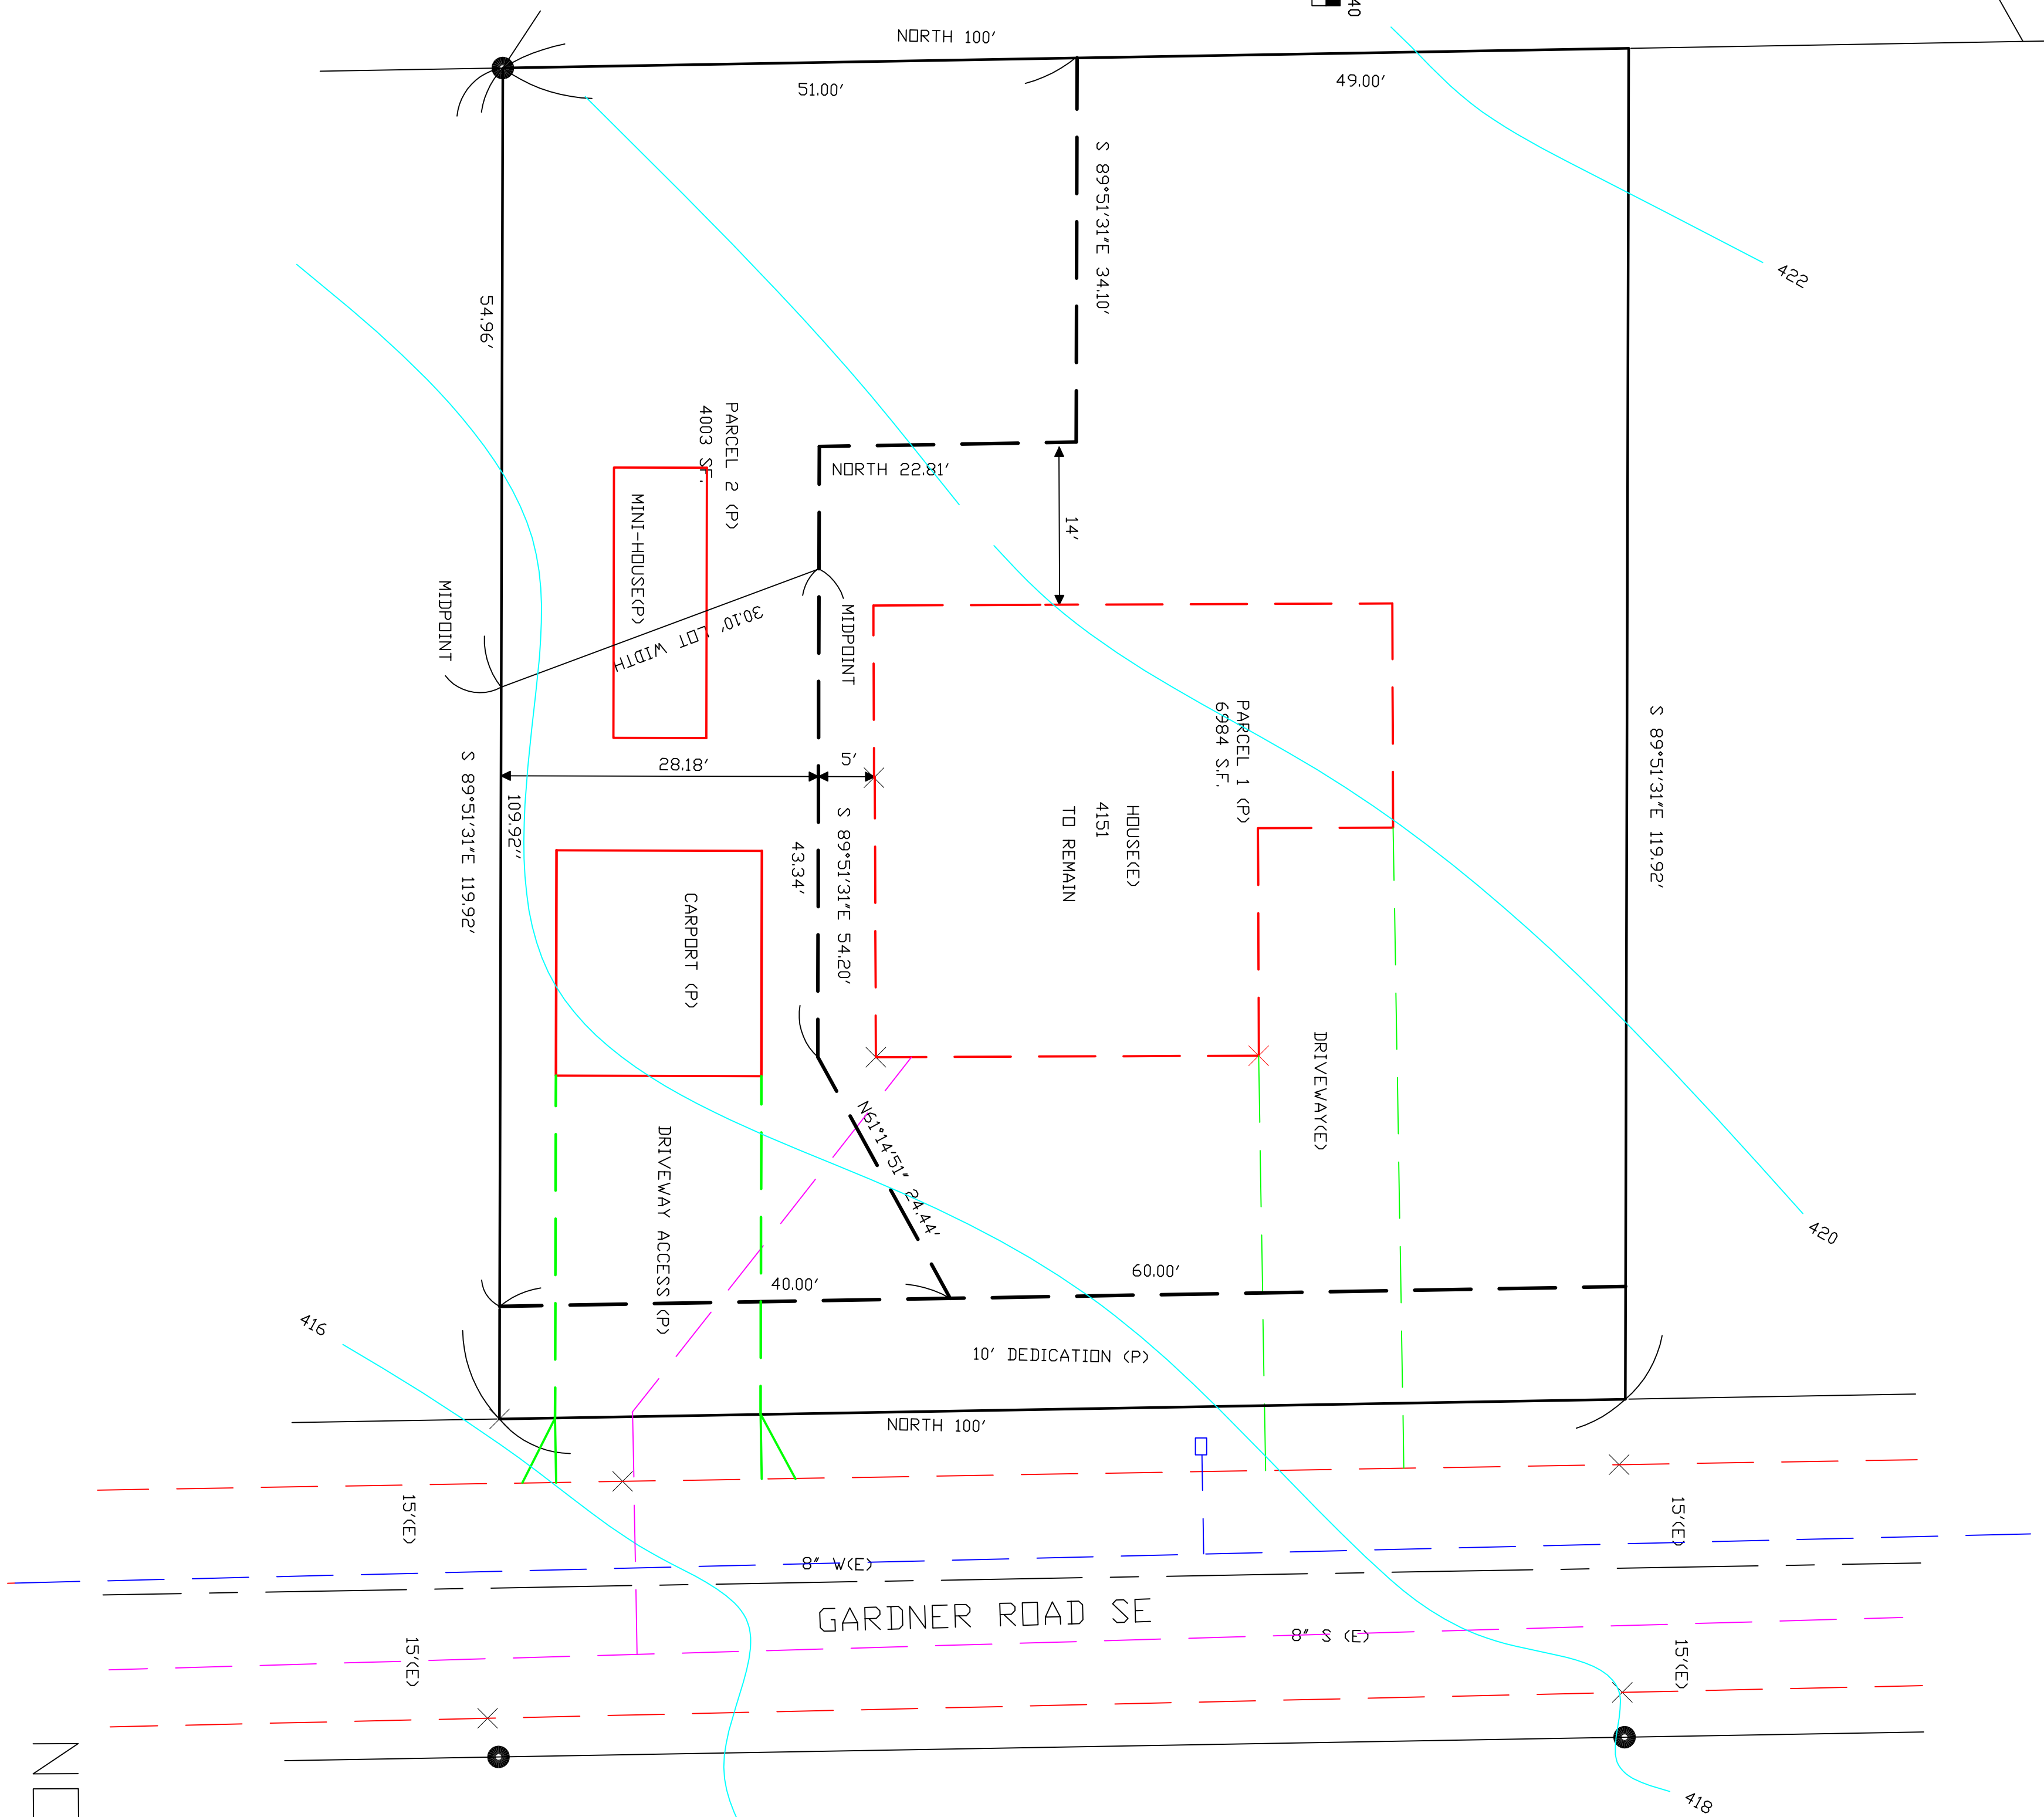

VICINITY MAP

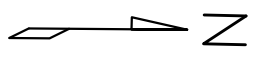

PROJECT LOCATION

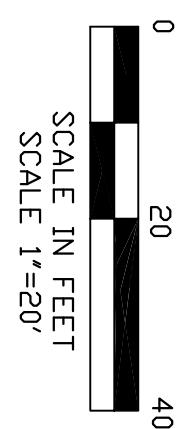

PARCEL WIDTH CALCULATION

NORTH LINE LENGTH = $24.44 + 54.20 + 22.81 + 34.10 = 135.55$
MIDPOINT NORTH LINE = $135.55 / 2 = 67.78$
COMPUTED LOT WIDTH - PARCEL 2 = $30.10'$ (SEE DRAWING)
REQUIRED MINIMUM LOT WIDTH = $40'$
REQUEST ADJUSTMENT OF 25% (CLASS II ADJUSTMENT)

NOTES & LEGEND

(E) = EXISTING FEATURE
(P) = PROPOSED FEATURE
----- = EXISTING OBJECT

OWNERS:
BRENDAN MCMULLEN
P.O. BOX 3245
SALEM, OR 97302

TENTATIVE PLAN
4151 GARNDER ROAD SE
TAX LOT 083W10BA 08100
SALEM, OR 97302

KARL D. GOERTZEN
4753 FIR DELL DRIVE SE
SALEM, OREGON 97302
PH. 503.378.0952
E-mail:KDGoertz@comcast.net



DESIGNED BY: KDG
DRAWN BY: KDG
DATE: JAN 2023
REV. NO. 1
SHEET