




VICINITY MAP

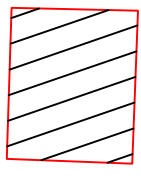


PROJECT LOCATION

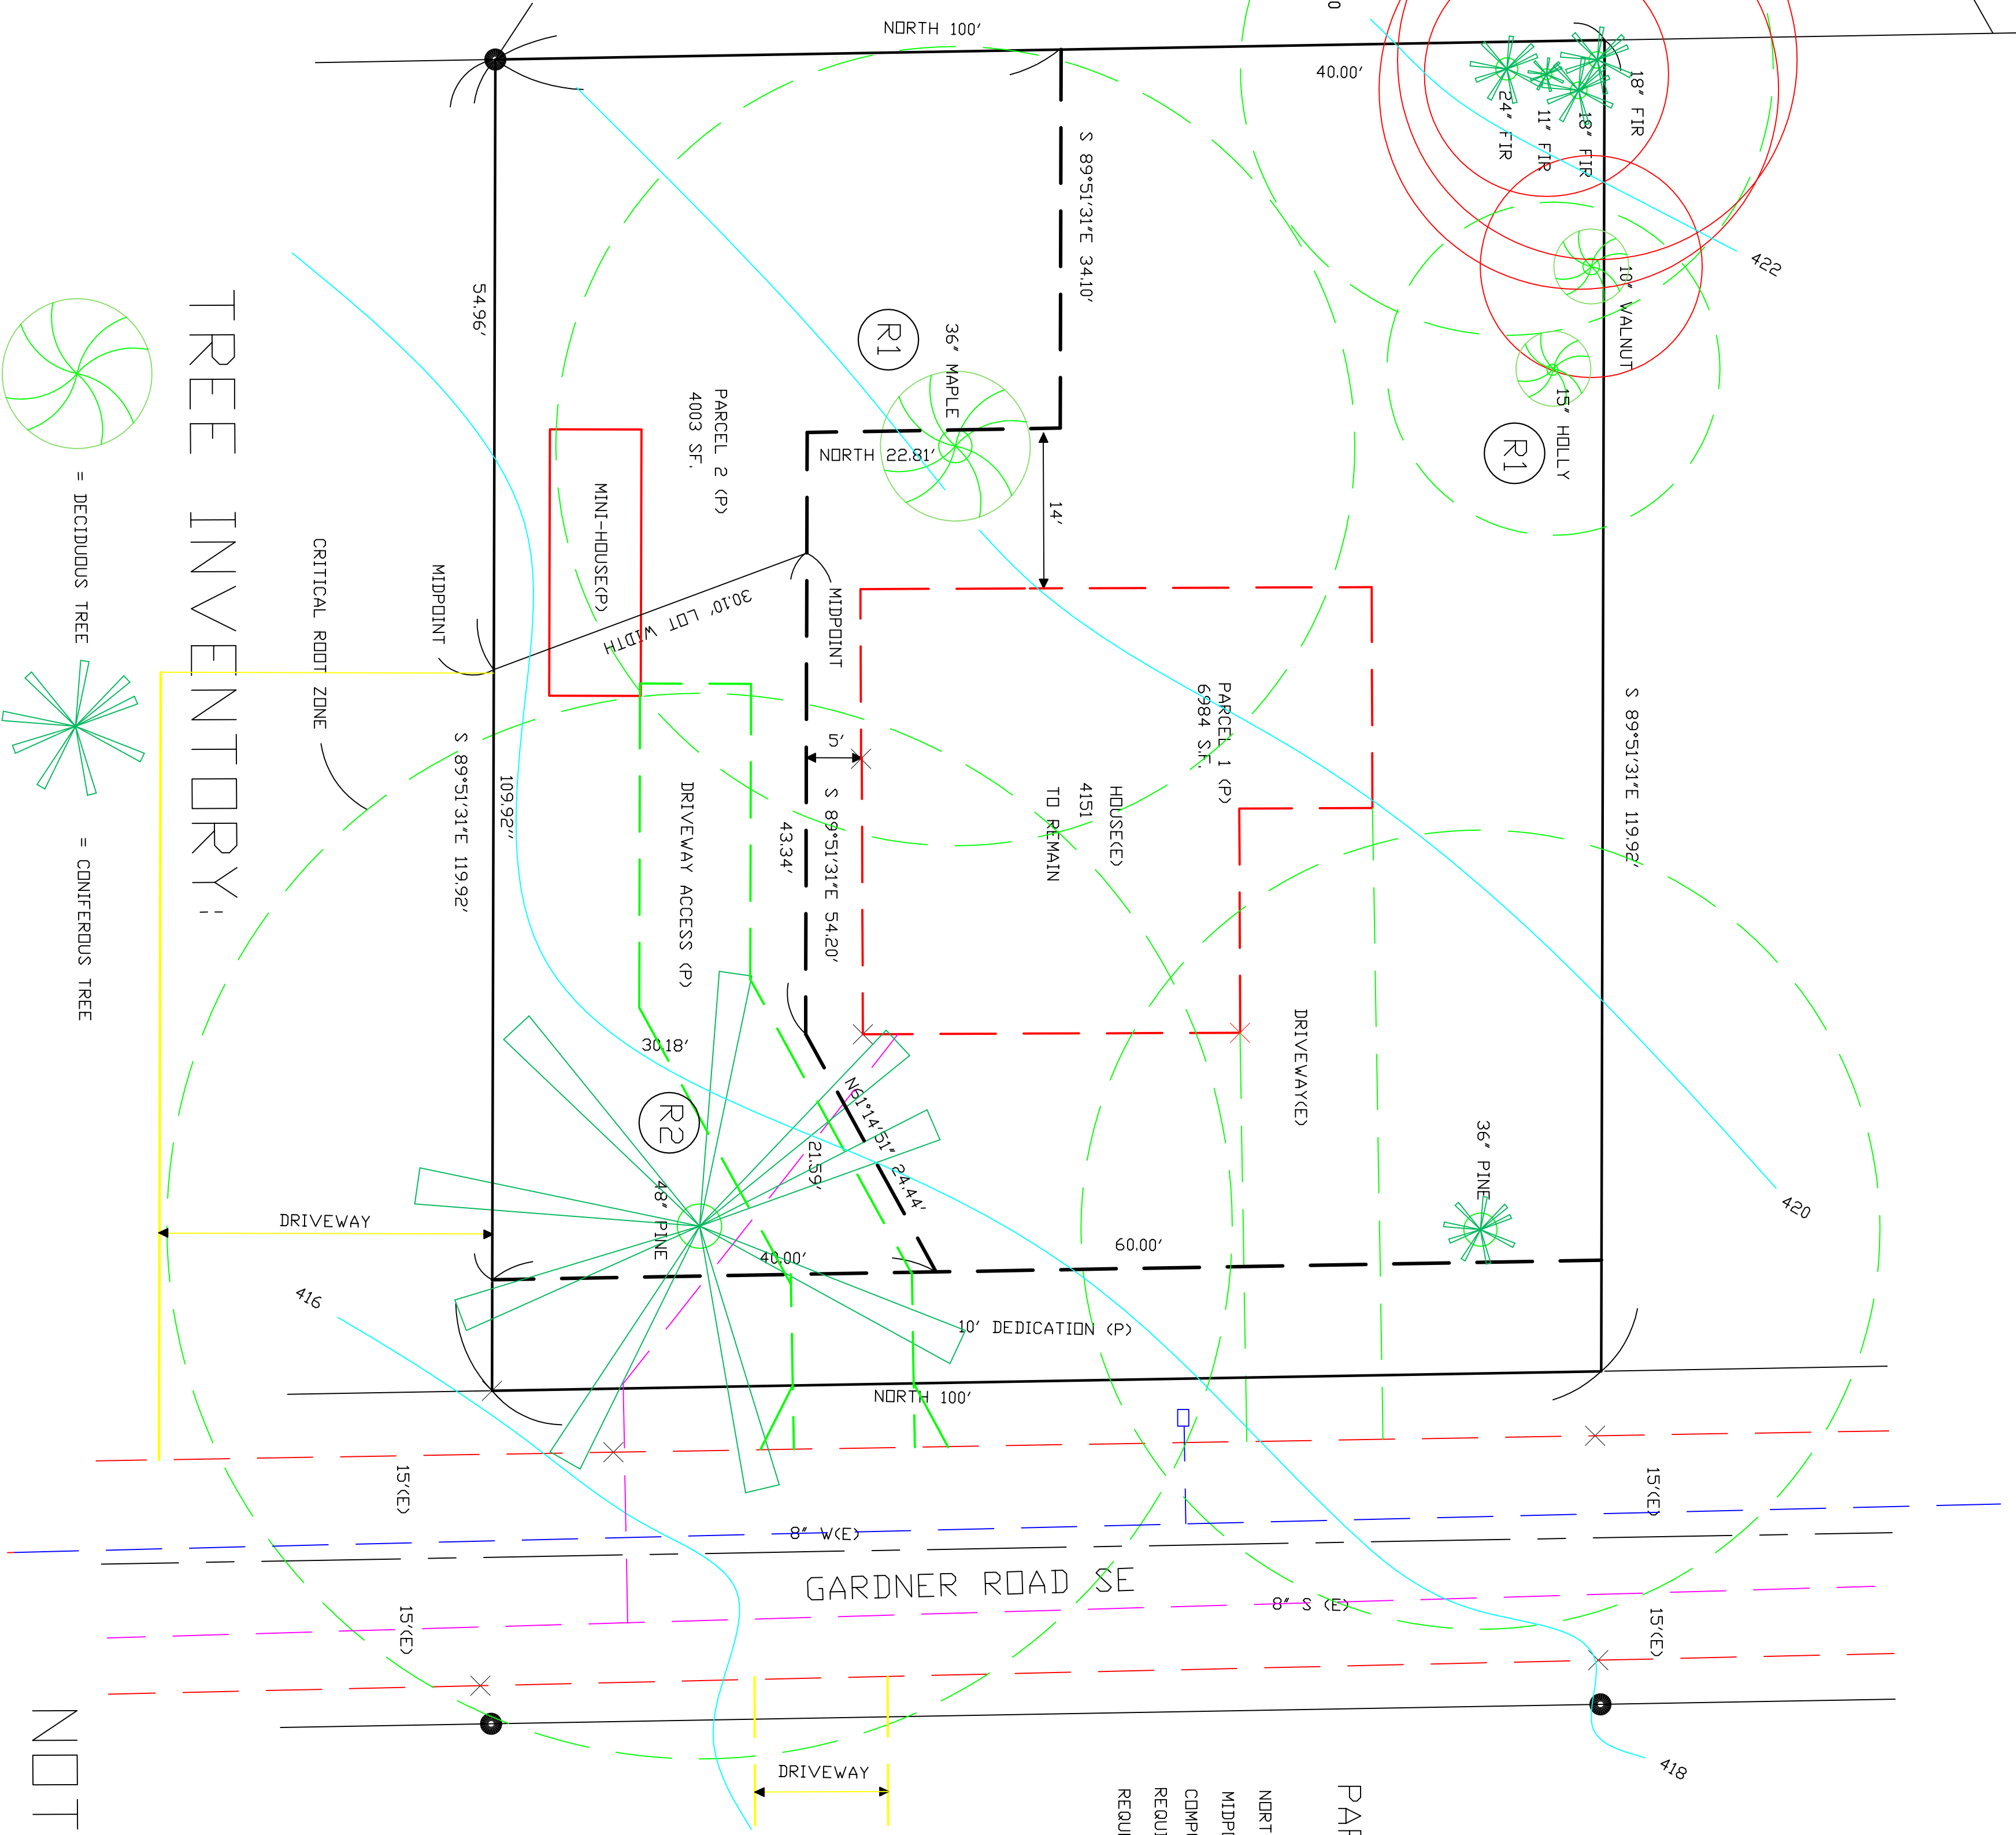

TREE INVENTORY:

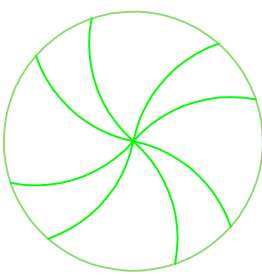

= DECIDUOUS TREE

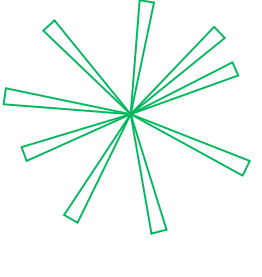

= CONIFEROUS TREE

(R1) TREE ALREADY REMOVED

(R2) TREE PROPOSED TO BE REMOVED

TOTAL TREE GREATER THAN 10" DBH = 9

TOTAL TREE GREATER THAN 10" DBH ALREADY REMOVED = 2

TOTAL TREE GREATER THAN 10" DBH TO BE REMOVED = 1

TOTAL TREE GREATER THAN 10" DBH TO BE SAVED = 6

NOTES & LEGEND:

(E) = EXISTING FEATURE

(P) = PROPOSED FEATURE

----- = EXISTING OBJECT

PARCEL WIDTH CALCULATION

NORTH LINE LENGTH = 2444 + 5420 + 2281 + 3410 = 13555'
MIDPOINT NORTH LINE = 13555 / 2 = 6778'
COMPUTED LOT WIDTH - PARCEL 2 = 3010' (SEE DRAWING)
REQUIRED MINIMUM LOT WIDTH = 40'
REQUEST ADJUSTMENT OF 25% (CLASS II ADJUSTMENT)

KARL D. GOERTZEN
4753 FIR DELL DRIVE SE
SALEM, OREGON 97302
PH. 503.378.0952
E-mail:KDGoertz@comcast.net



OWNERS:
BRENDAN MCMULLEN
P.O. BOX 3245
SALEM, OR 97302

TREE PLAN
4151 GARNDER ROAD SE
TAX LOT 083W10BA 08100
SALEM, OR 97302

DESIGNED BY: KDG
DRAWN BY: KDG
DATE: JAN 2023
REV: ND
SHEET 1 OF 1