



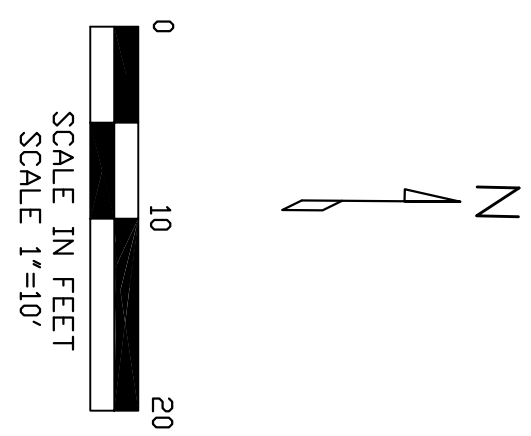

CRITICAL ROOT AREA	= 7234 S.F.
THAT PORTION OF CRITICAL ROOT AREA ALREADY DISTURBED	= 3640 SF (50.3%)
THAT PORTION OF CRITICAL ROOT TO BE DISTURBED BY STREET WIDENING	= 354 SF (4.9%)
THAT PORTION OF CRITICAL ROOT TO BE DISTURBED BY DRIVEWAY/UTILITIES	= 667 SF (9.2%)
TOTAL DISTURBED	= 4661 SF (64.4%)

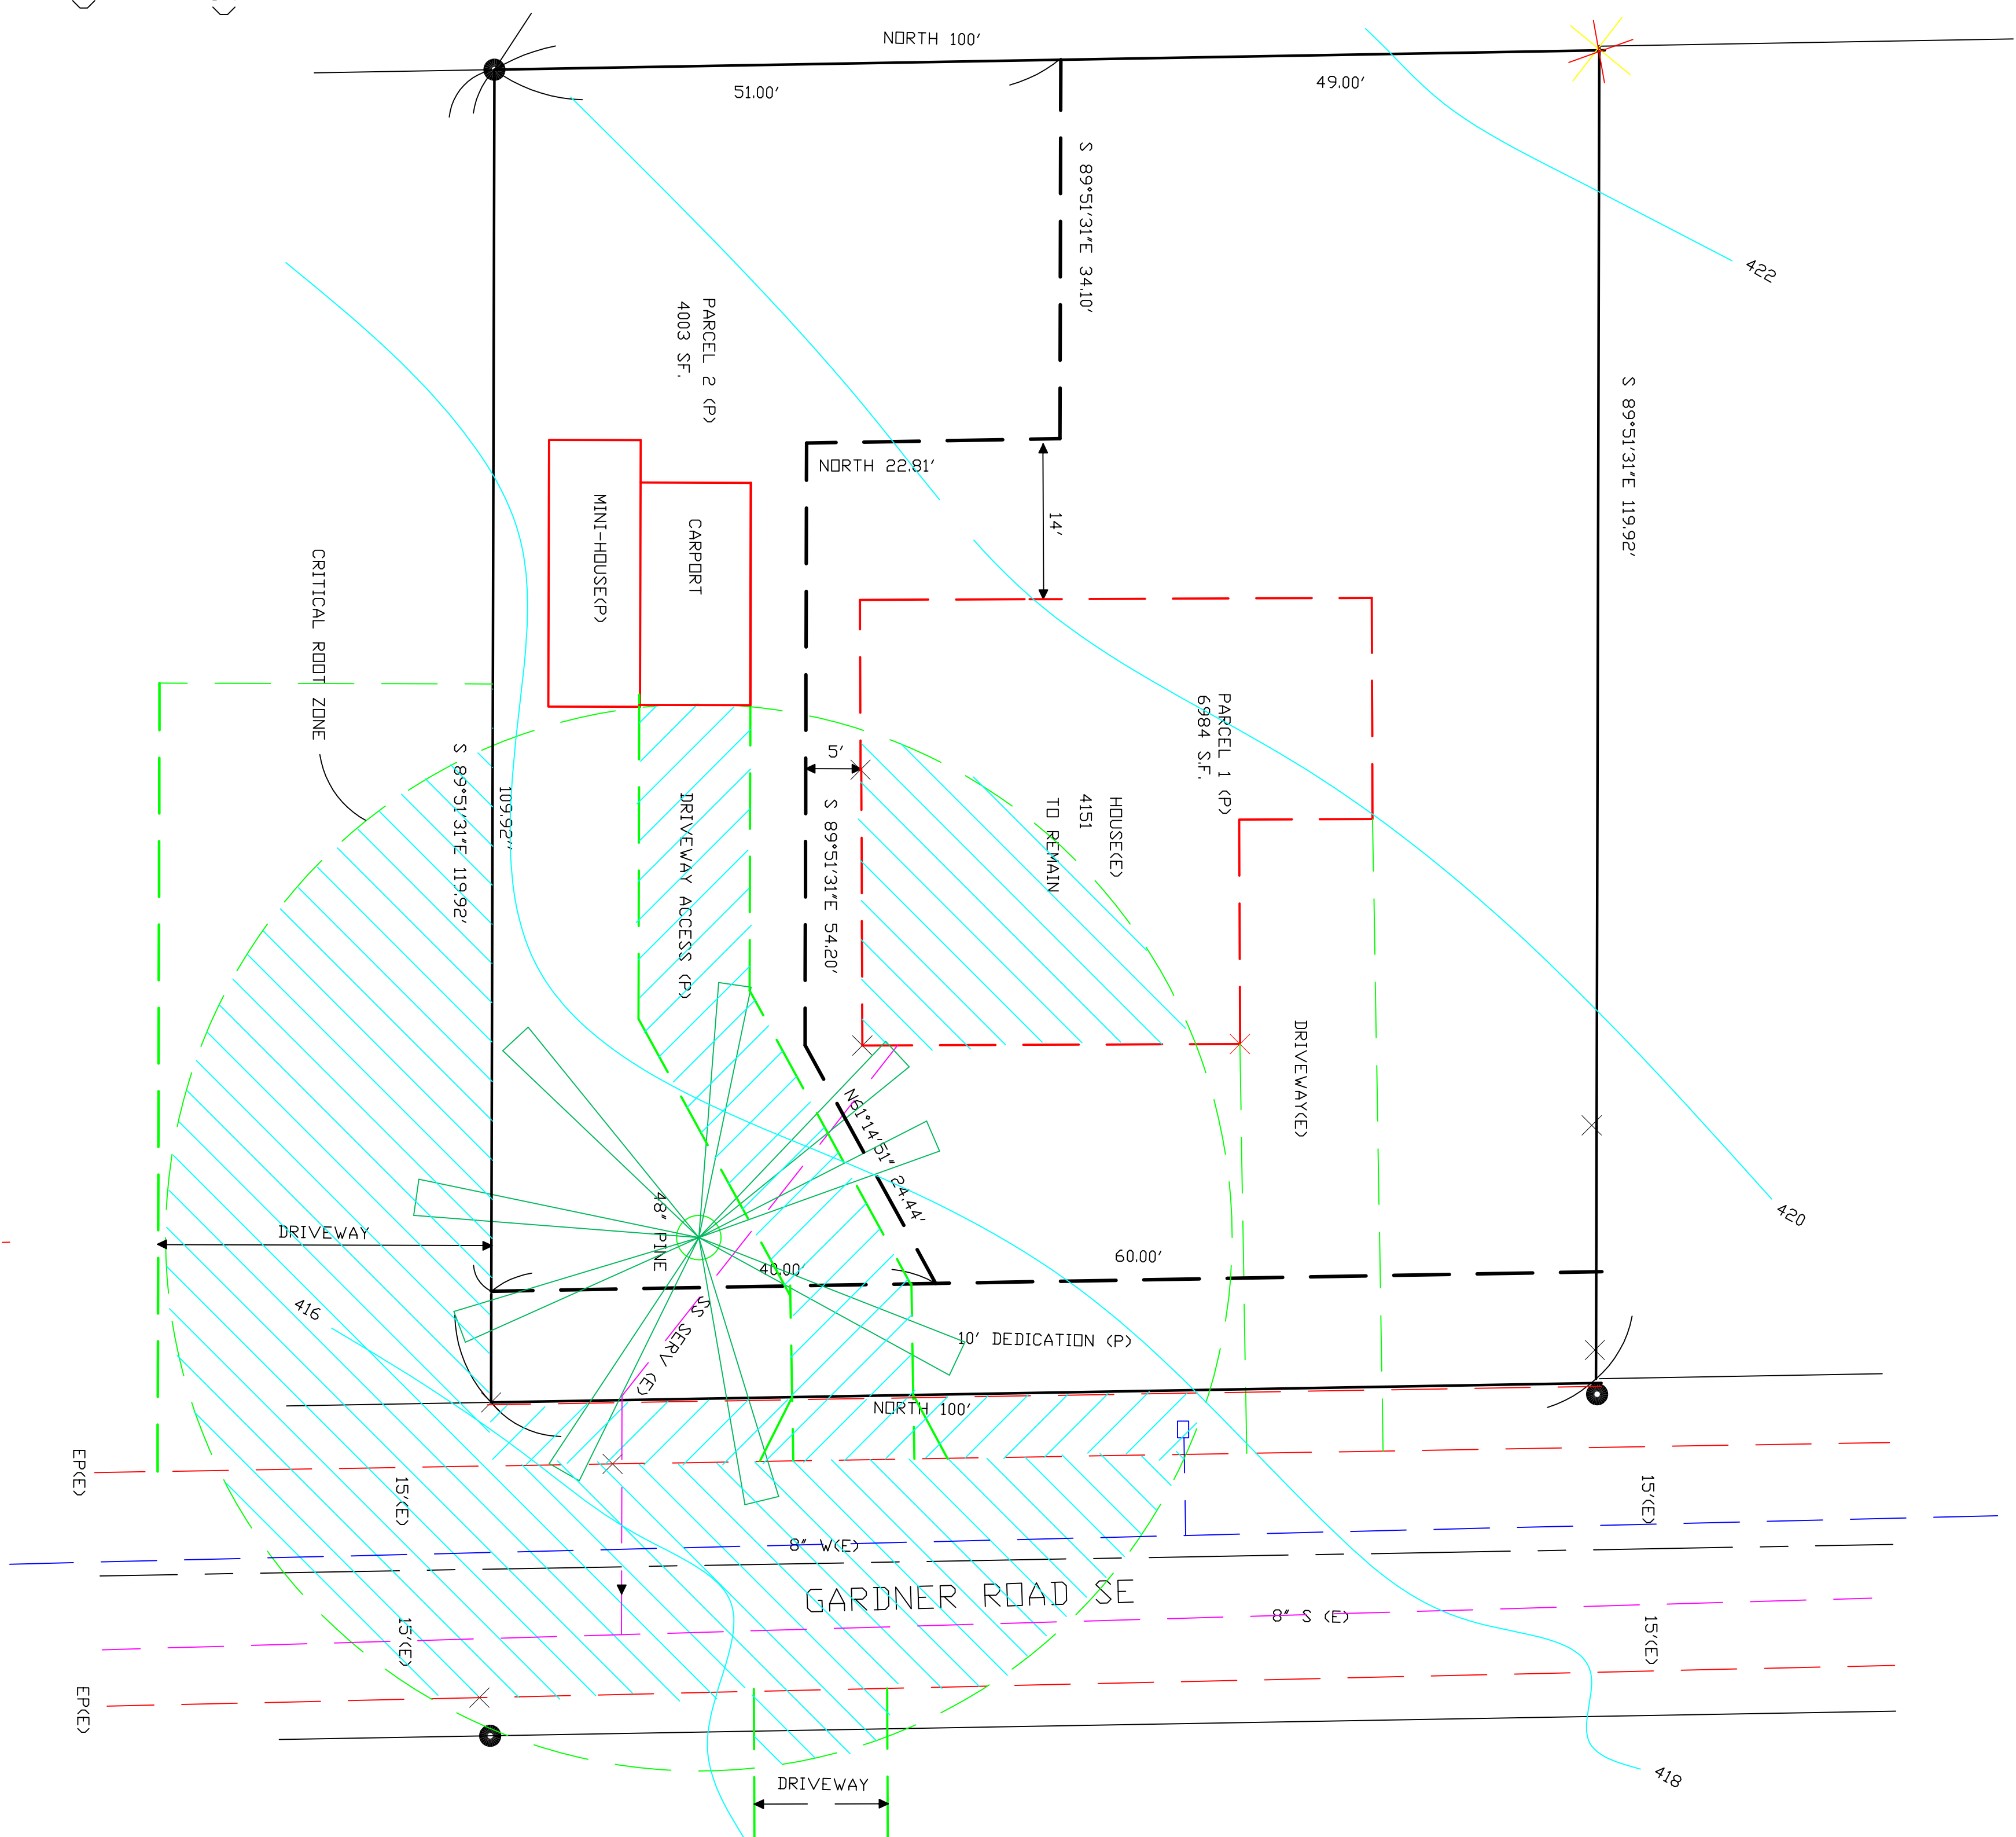

NOTES & LEGEND

(E) = EXISTING FEATURE
(P) = PROPOSED FEATURE
----- = EXISTING OBJECT