
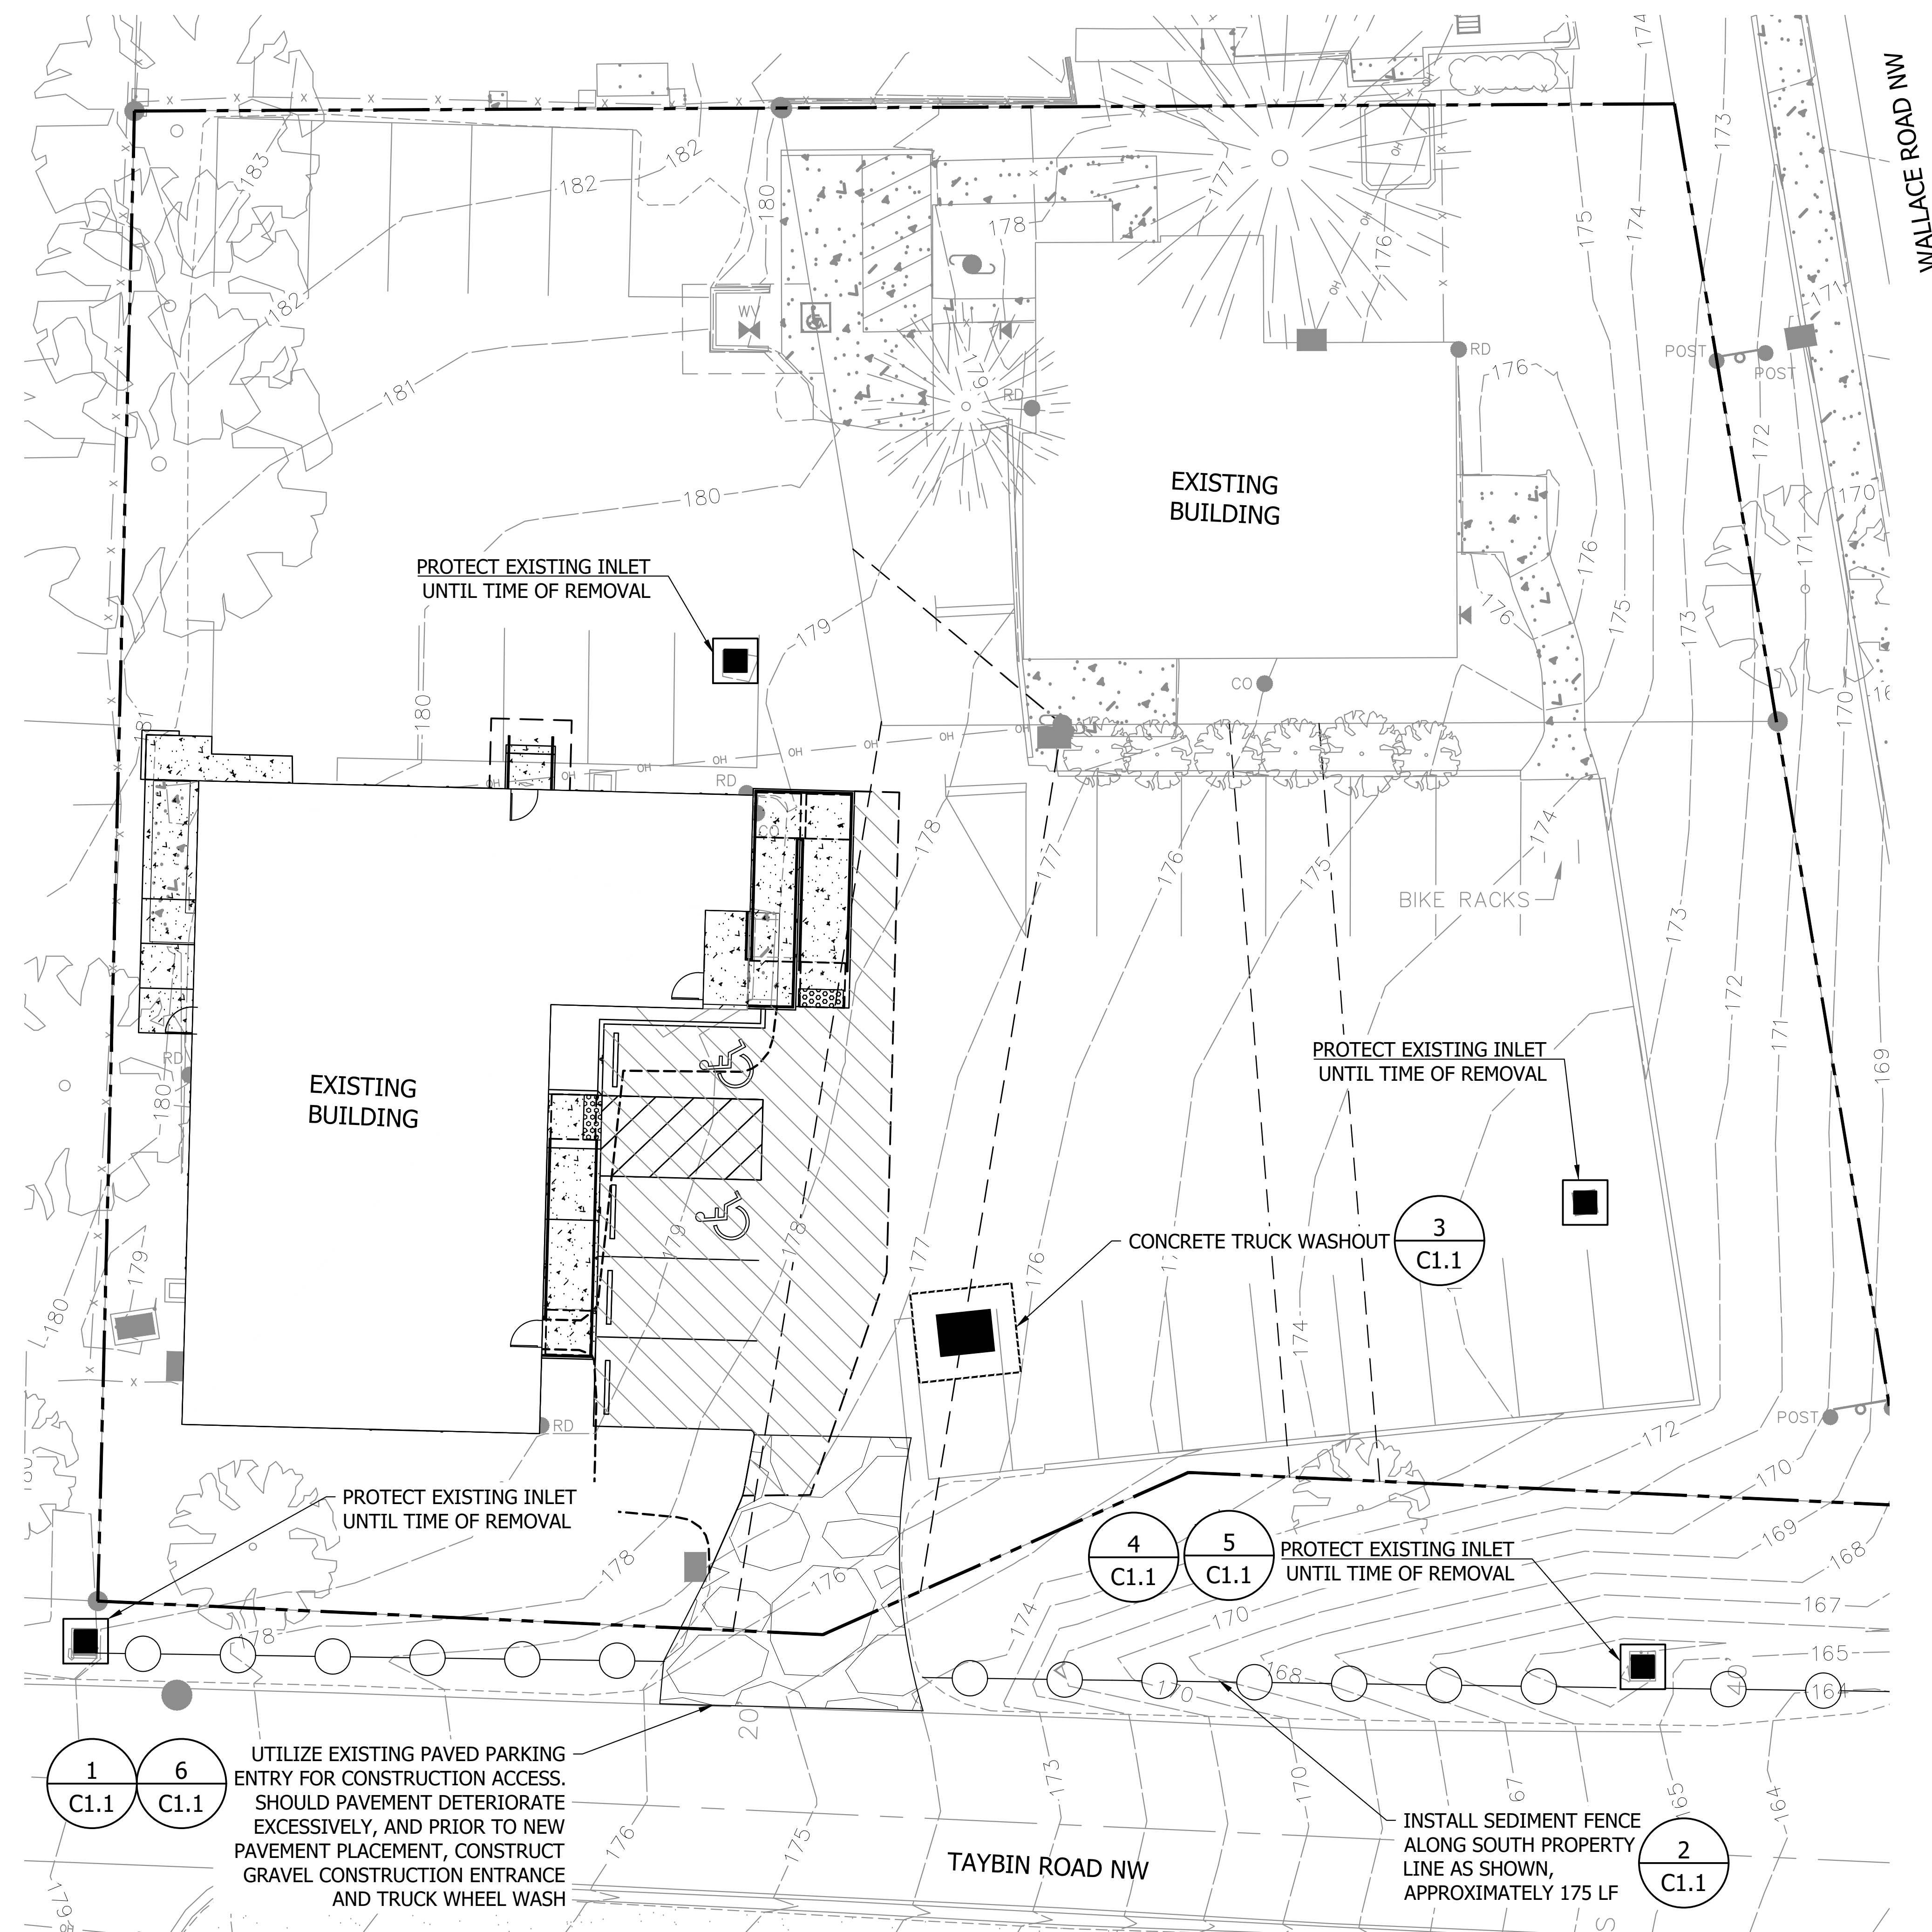


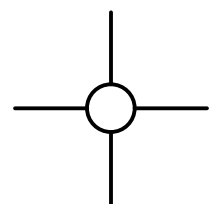

EROSION AND SEDIMENT CONTROL LEGEND

- | | |
|---|---|
|  | CONCRETE TRUCK WASH |
|  | EXISTING INLET PROTECTION |
|  | SEDIMENT FENCE |
|  | EXISTING CONTOURS |
| BMP
CONST
DEQ
ESC/EPSC
FFE
NPDES
STD
TYP | BEST MANAGEMENT PRACTICE
CONSTRUCT
DEPARTMENT OF ENVIRONMENTAL QUALITY
EROSION PREVENTION AND SEDIMENT CONTROL
FINISHED FLOOR ELEVATION
NATIONAL POLLUTANT DISCHARGE ELIMINATION SYSTEM
STANDARD
TYPICAL |


SHEET NOTES

1. REFER TO SHEET C1.1 FOR EROSION CONTROL GENERAL NOTES AND DETAILS.

lla

1801 NE 61ST AVE
PORTLAND, OR 97213
TEL. 971.930.0110
linealabarchitecture.com

Wallace Rd Head Start
1205 Wallace Rd NW
Salem, OR 97304

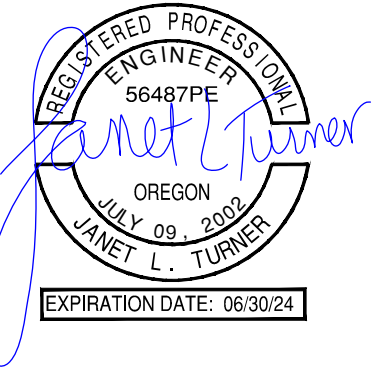

CONSULTANTS



Janet Turner Engineering, LLC

mark	Date	Description

DATE: 03/22/2023

SSUE TITLE:

EROSION CONTROL PLAN

SCALE:

C1.0

SITE REVIEW

