


WHEEL CHAIR CLEAR FLOOR SPACE

NOTES:
CHANGES IN LEVEL SHALL NOT BE PERMITTED IN REQUIRED CLEAR FLOOR SPACES

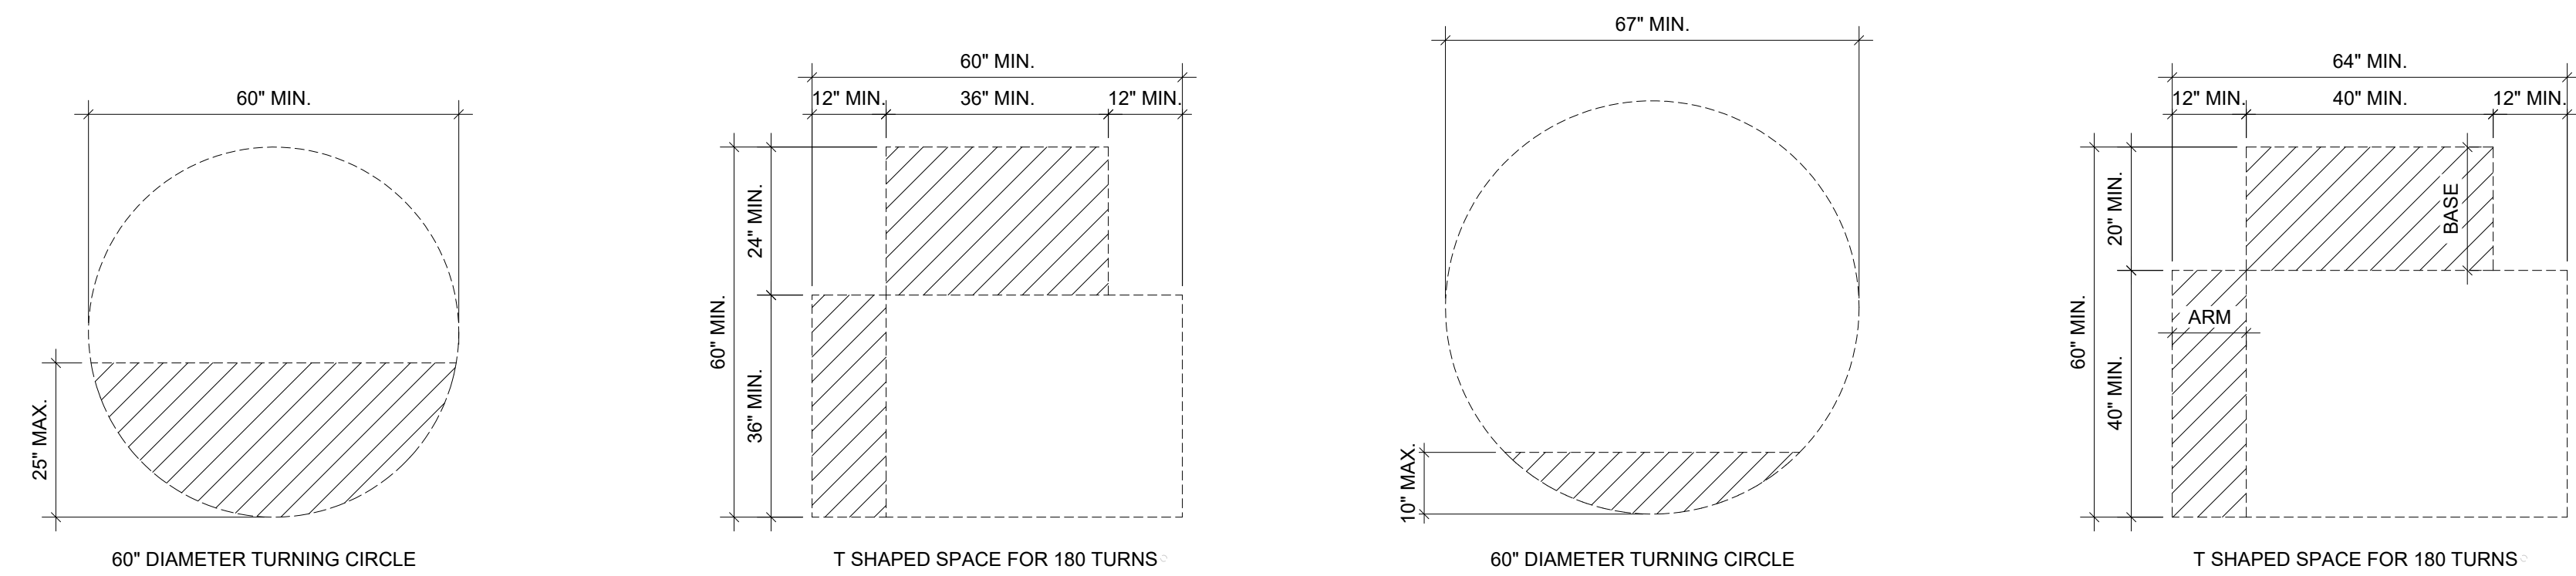

WHEEL CHAIR TURNING SPACE - EXISTING BUILDING


OVERLAP OF KNEE AND TOE CLEARANCE
FOR T SHAPED, EITHER ONE ARM OR THE BASE MAY BE OVERLAPPED

WHEEL CHAIR TURNING SPACE - NEW BUILDING

OVERLAP OF KNEE AND TOE CLEARANCE
FOR T SHAPED, EITHER ONE ARM OR THE BASE MAY BE OVERLAPPED


DOOR MANEUVERING CLEARANCE

NOTES:
1. MAX. DOOR-OPENING FORCE OF 5LBF PER A117.1 SEC. 404.2.8.1

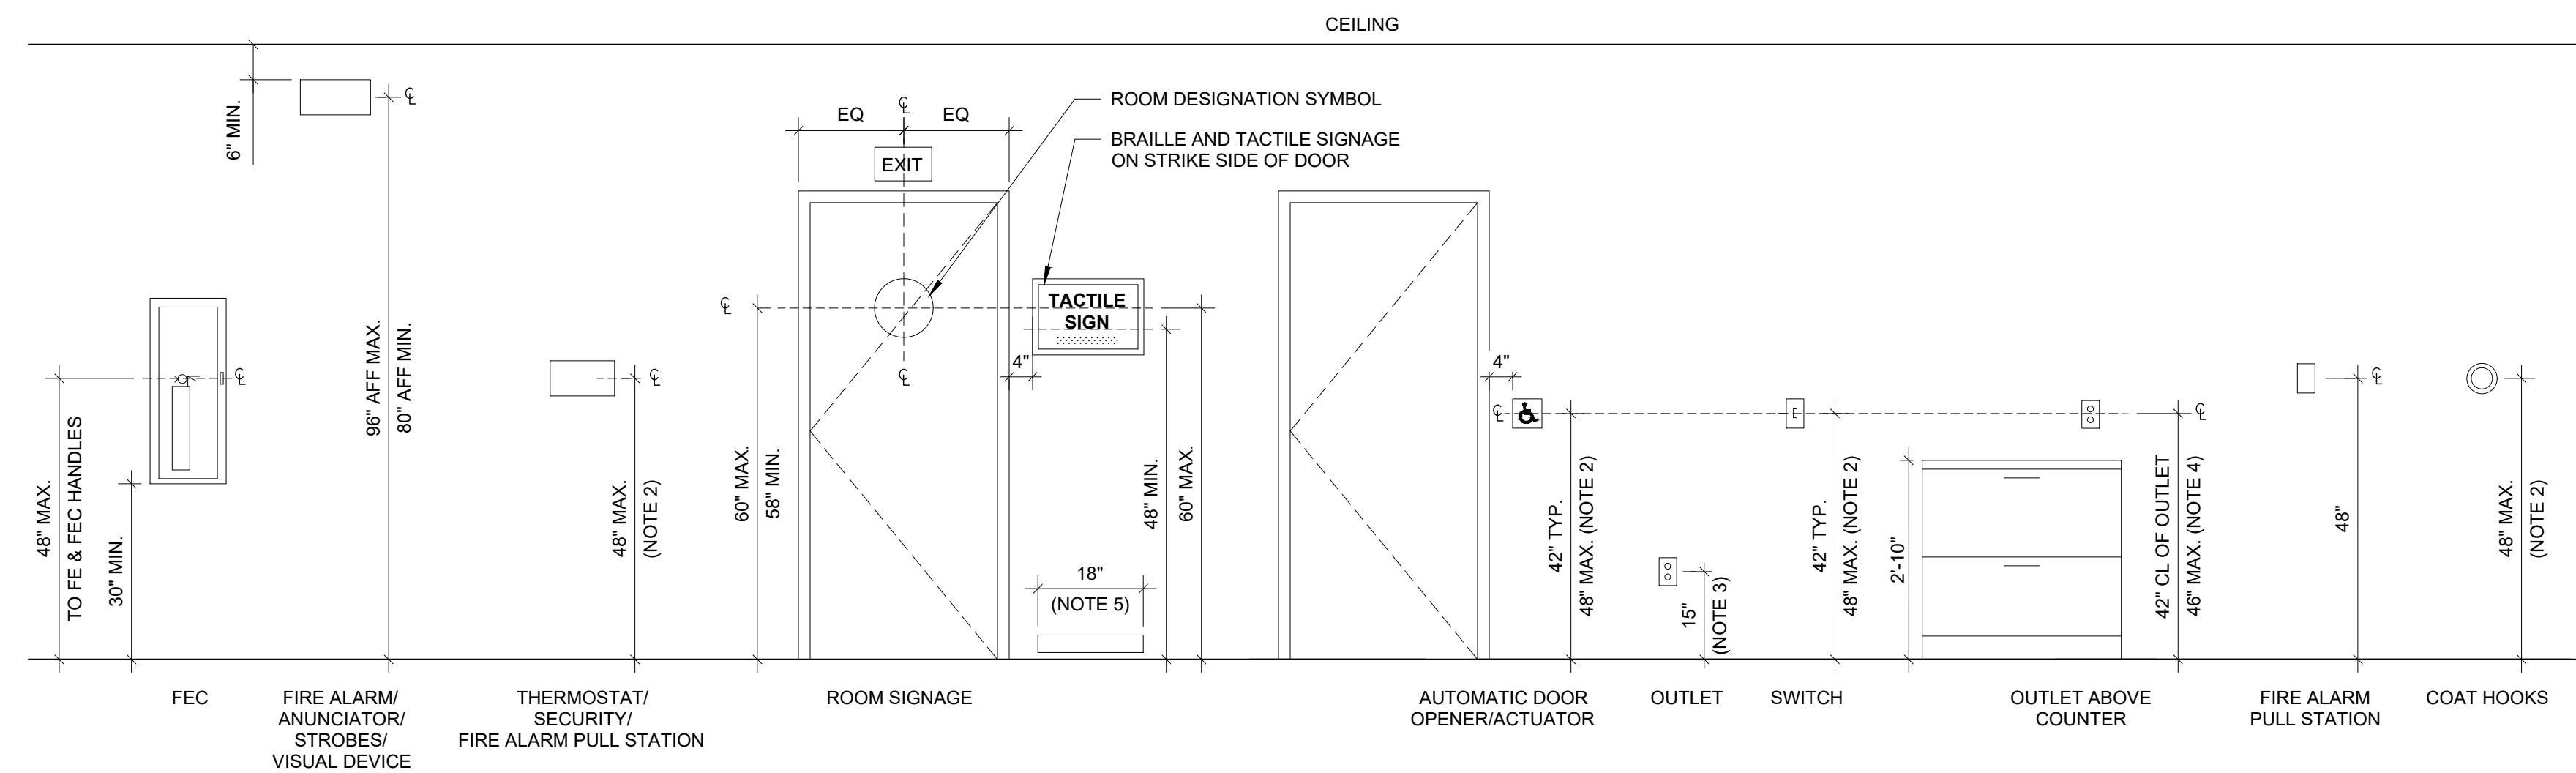


WALL MOUNTED DEVICES AND APPLIANCES


NOTES:
1. WALL MOUNTED DEVICES SHALL NOT EXTEND MORE THAN 4" BEYOND WALL SURFACE WHEN LOCATED BELOW 6'-8"
2. MAXIMUM HEIGHT TO TOP OF ALL OPERABLE PARTS
3. LOCATE OUTLET SO THAT CENTERLINE OF BOTTOM OUTLET IS ABOVE 15" MINIMUM SIDE REACH HEIGHT
4. MAX. HIGH SIDE REACH OVER AN OBSTRUCTION IF THE OBSTRUCTION DEPTH IS 24" AND THE OBSTRUCTION MAX. HEIGHT IS 34"
5. 18" WIDE BY 18" DEEP CLEAR SPACE, NOT OVERLAPPING DOOR SWINGS, SHALL BE PROVIDED CENTERED IN FRONT OF BRAILLE AND TACTILE SIGNAGE

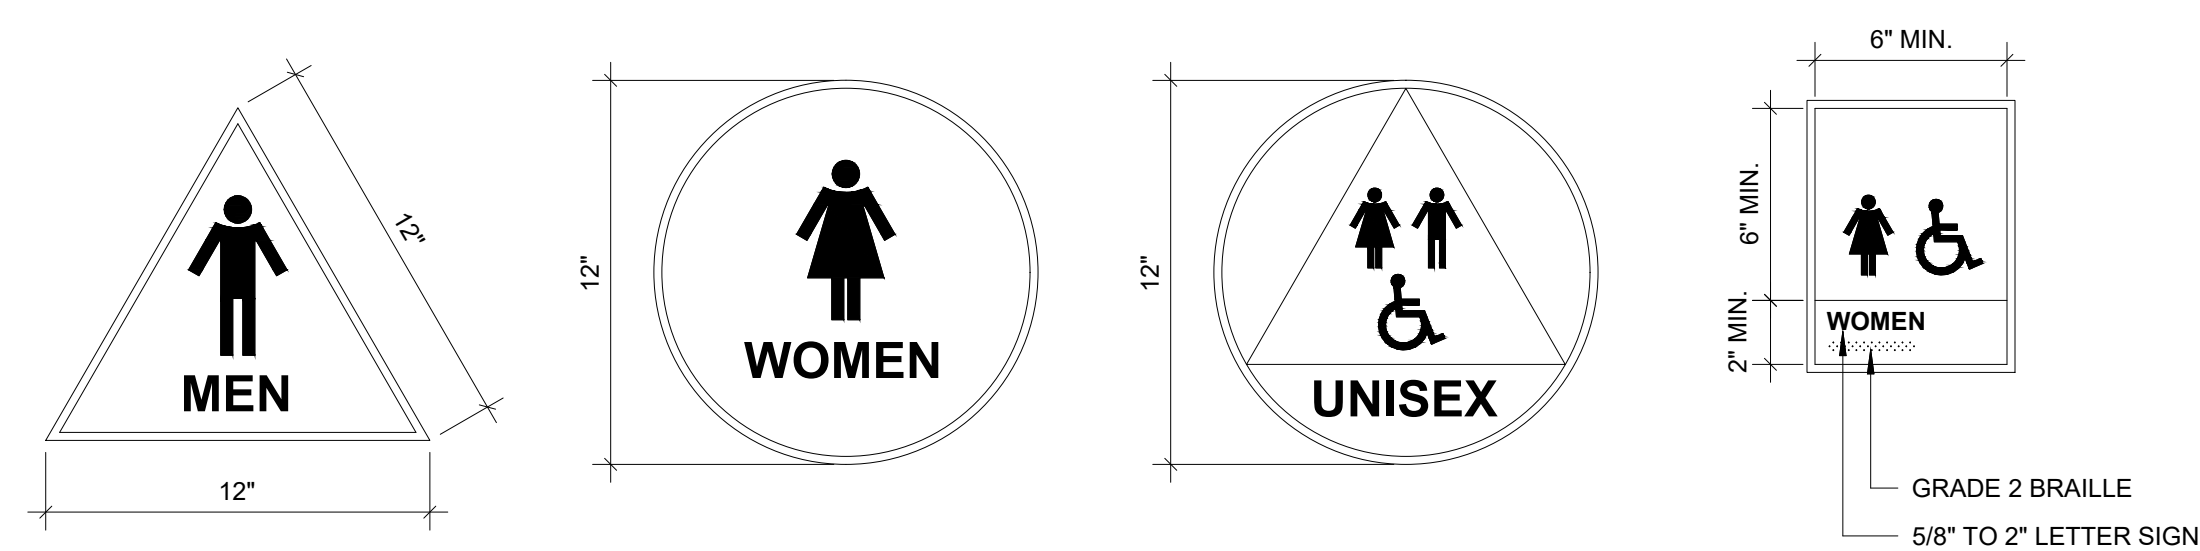

DOOR MOUNTED ADA SIGNAGE

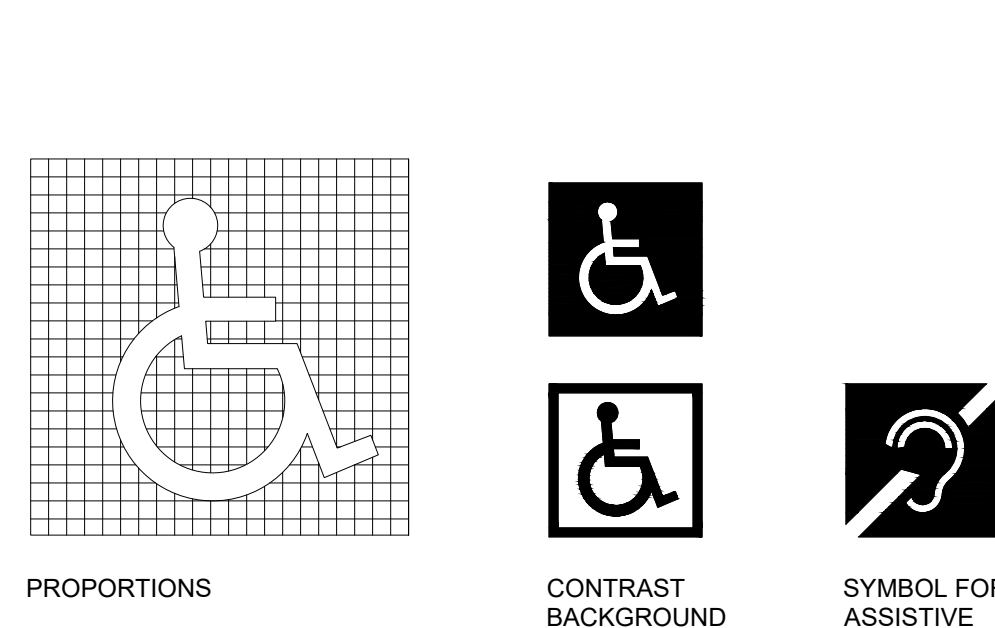


TYP. ADA SIGNAGE

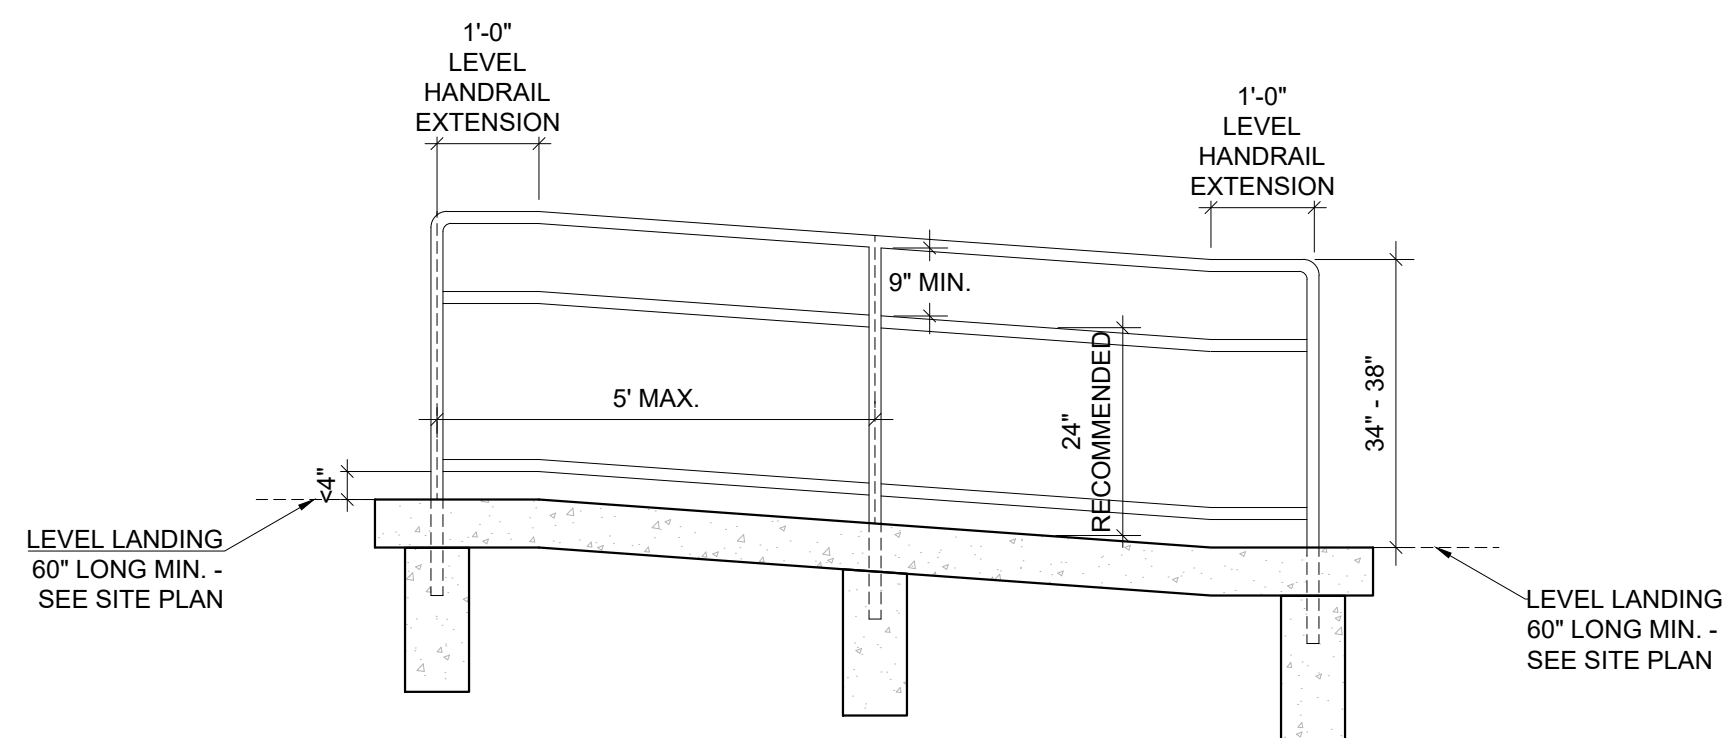

HANDRAIL AT RAMP

NOTES:
1. HANDRAILS SHALL BE PROVIDED ON BOTH SIDES OF RAMP W/ 36" MIN. CLEAR BETWEEN HANDRAILS,
AND SHALL BE CONTINUOUS THE FULL LENGTH OF EACH RAMP RUN.

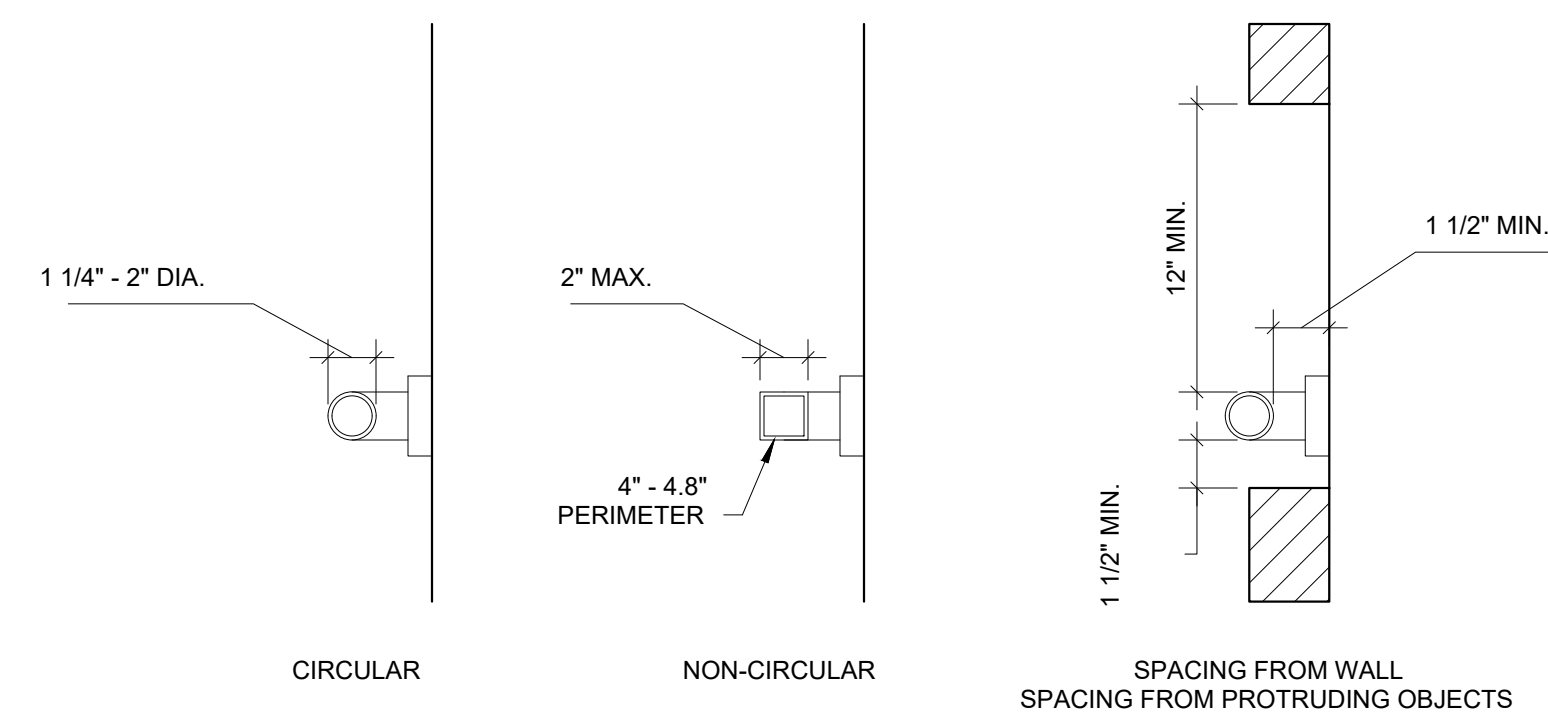

GRAB BAR PROFILES AND SPACING

NOTES:
1. ALL GRAB BARS MUST WITHSTAND MIN. STRESS OF 250 LB PER A117.1 SEC. 609.8

Wallace Rd Head Start
1205 Wallace Rd NW
Salem, OR 97304

CONSULTANTS

CD	03/20/2023	REV. DRAFT CDS
Mark	Date	Description



DATE: 03/23/2023

ISSUE TITLE:
PERMIT SET

SCALE: As Noted

Accessibility