

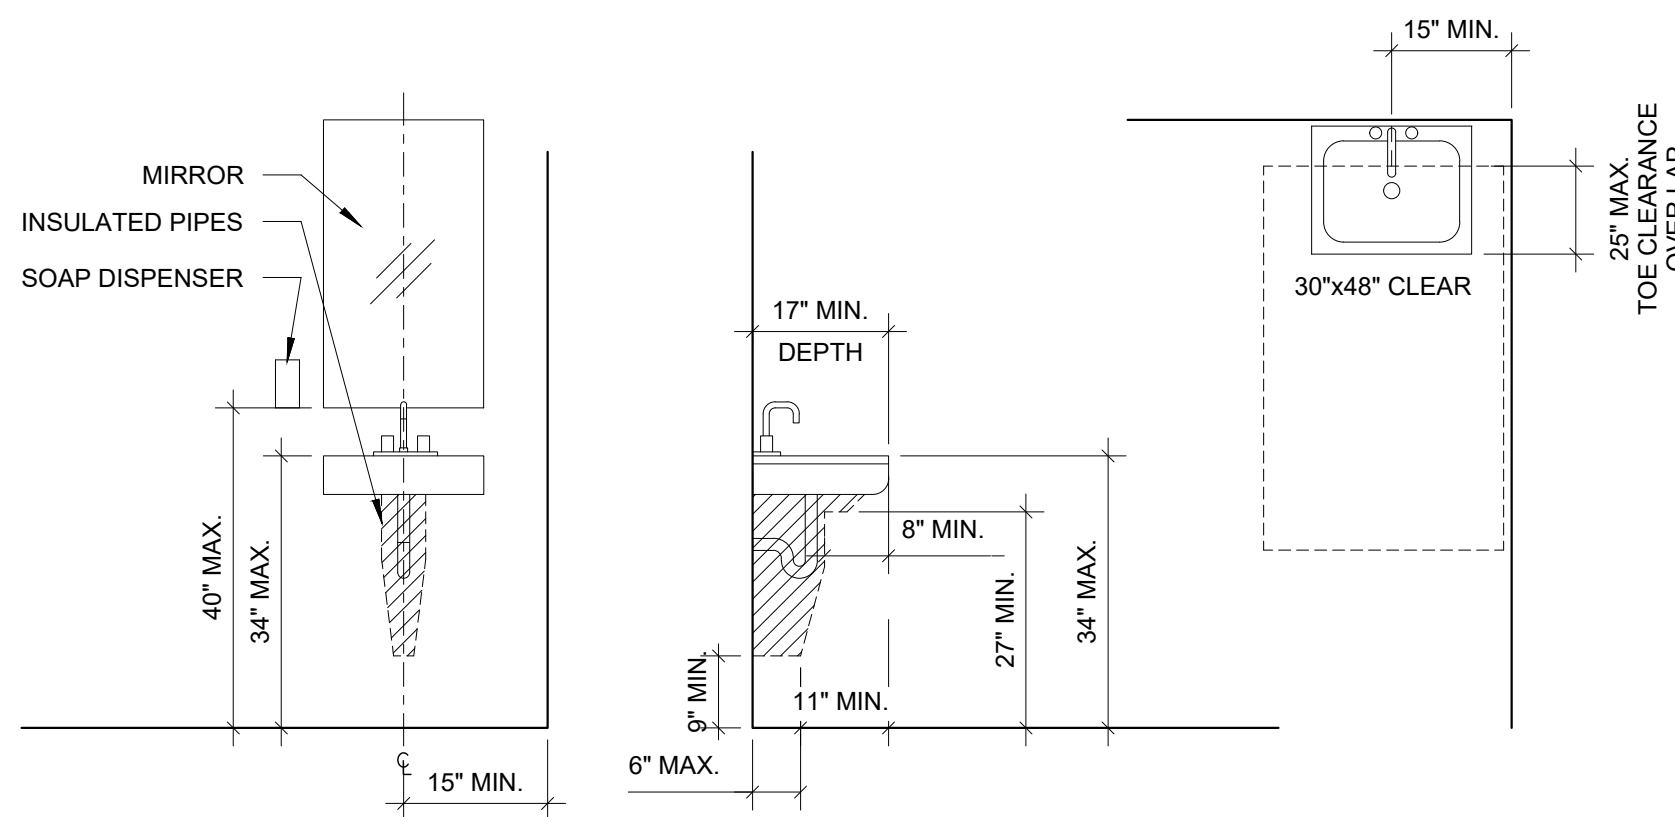
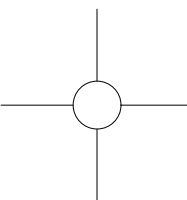
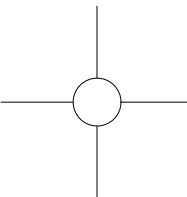


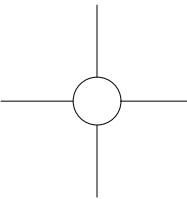


TYP. ADA BATHROOM LAVATORY


NOTES:
1. MIRROR DIM. IS 40" TO BOTTOM EDGE OF REFLECTIVE SURFACE.

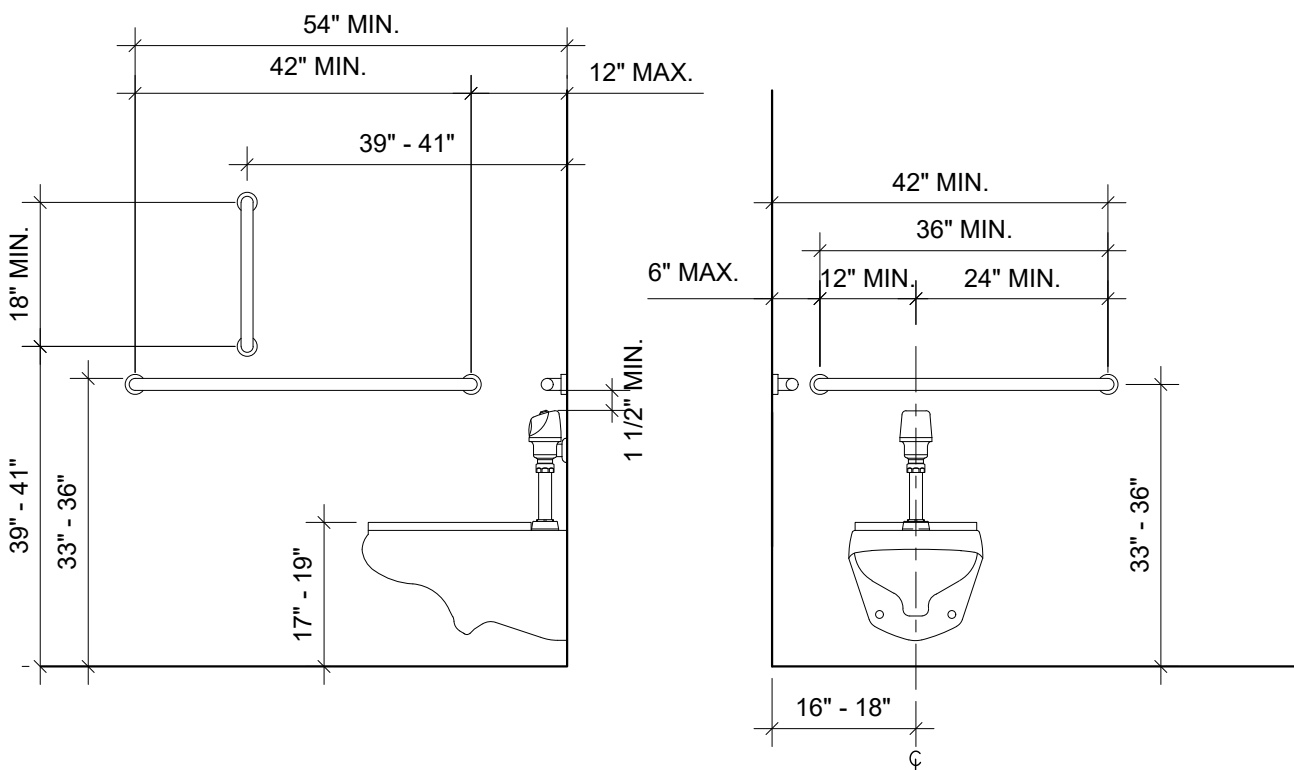


TYP. ADA WATER CLOSET AND GRAB BARS - ADULT

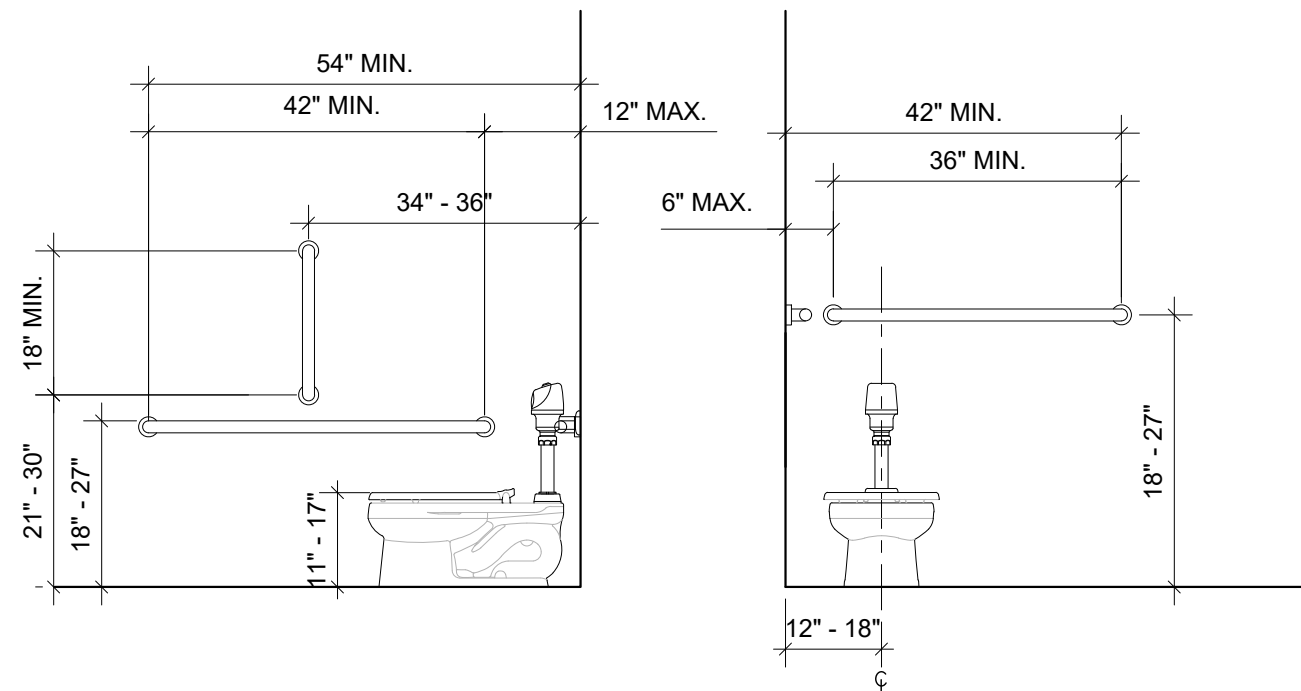


TYP. ADA WATER CLOSET AND GRAB BARS - CHILD HEIGHT

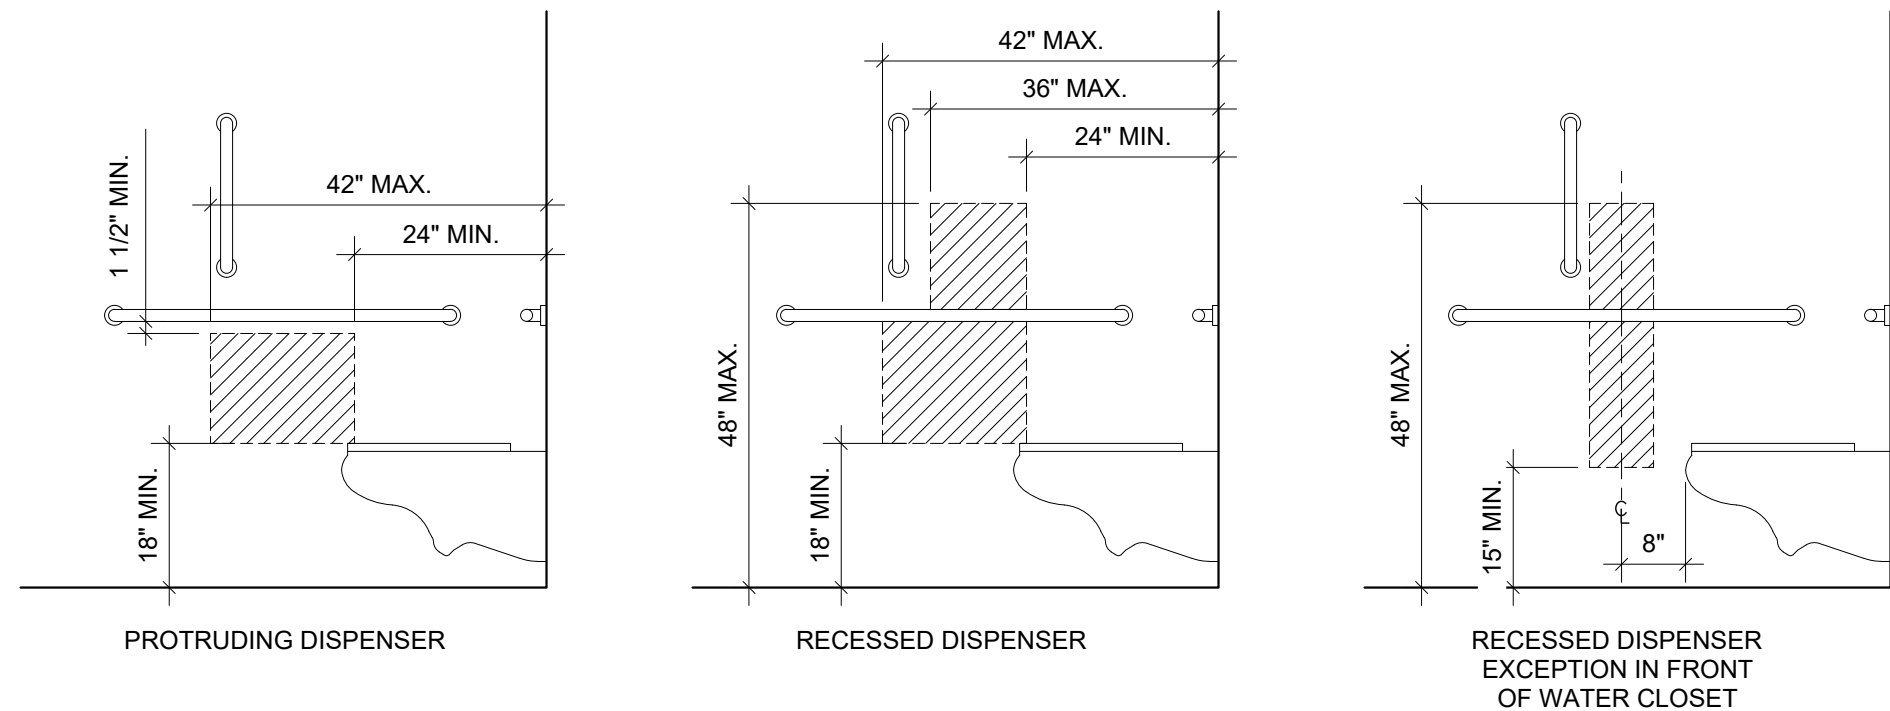


TYP. DISPENSER LOCATIONS NEAR GRAB BARS

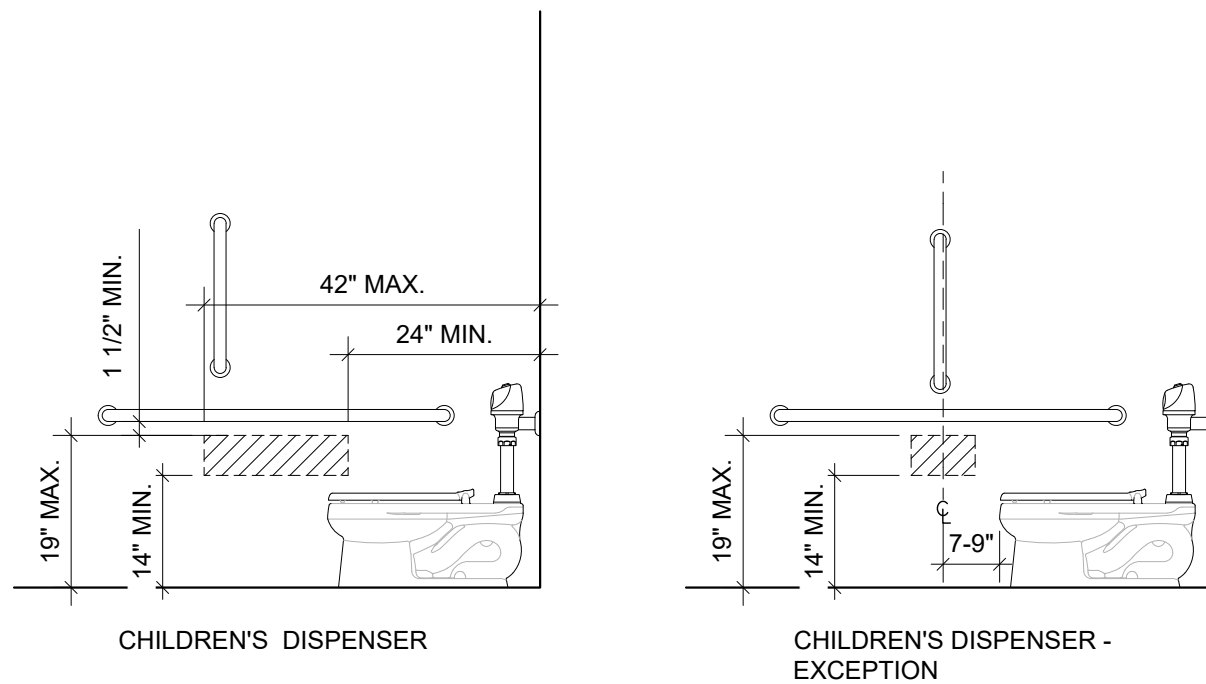

TYP. DISPENSER LOCATIONS NEAR GRAB BARS - CHILD HEIGHT

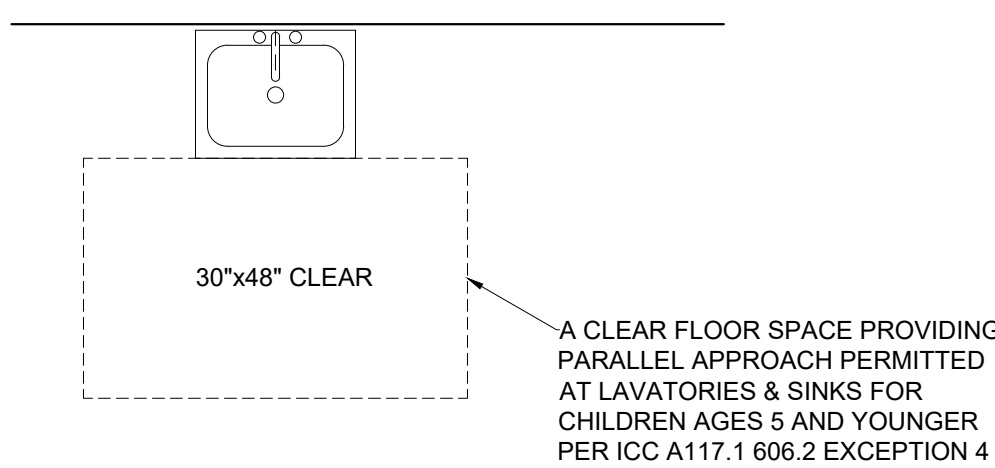

CHILD'S ADA BATHROOM LAVATORY

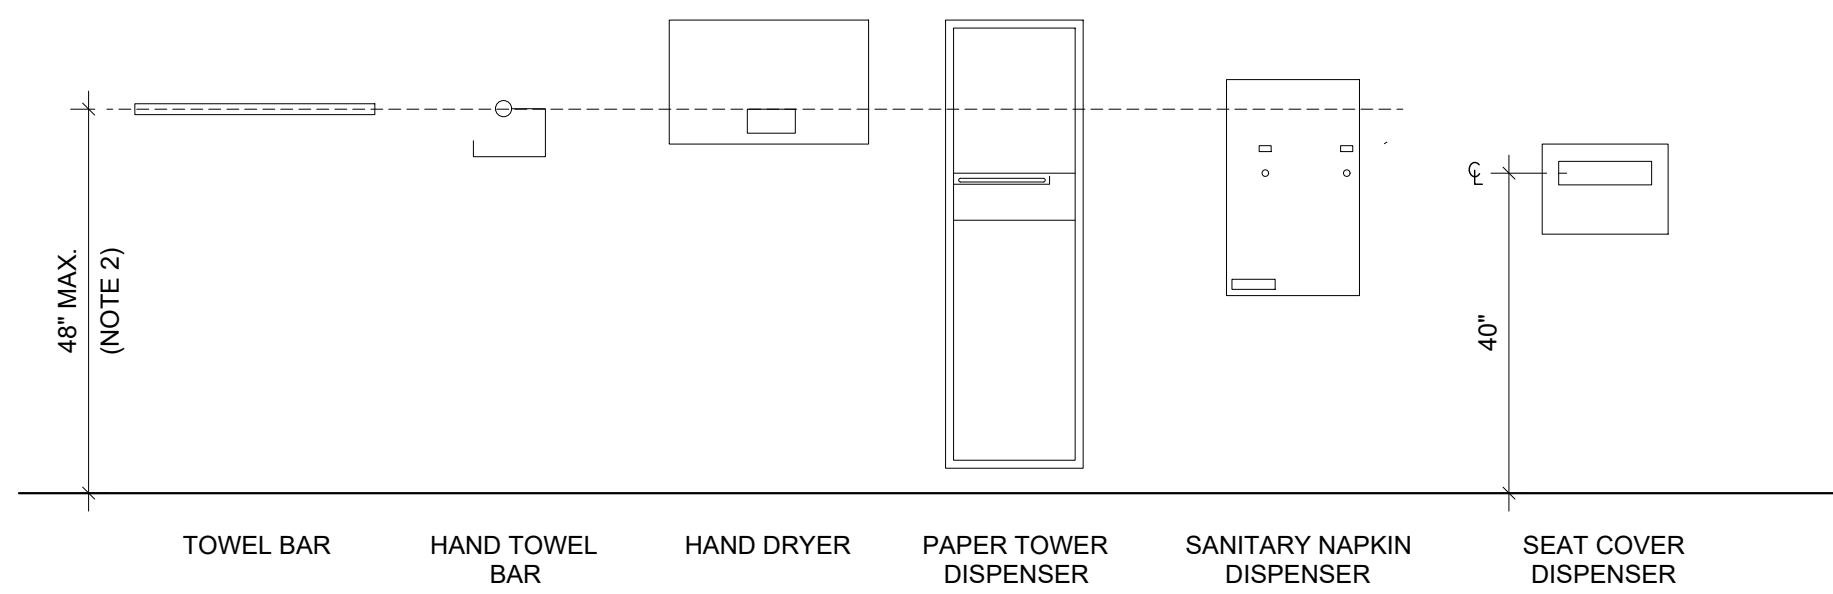

TOILET ROOM ACCESSORY MOUNTING HEIGHTS

NOTES:
1. WALL MOUNTED DEVICES SHALL NOT EXTEND MORE THAN 4" BEYOND WALL SURFACE WHEN LOCATED BELOW 6'-8"
2. MAXIMUM HEIGHT TO TOP OF ALL OPERABLE PARTS

Wallace Rd Head Start
1205 Wallace Rd NW
Salem, OR 97304

CONSULTANTS

CD	03/20/2023	REV. DRAFT CDS
Mark	Date	Description



DATE: 03/23/2023

ISSUE TITLE:
PERMIT SET

SCALE: As Noted

Accessibility