


FILE: \\C:\Users\j22440\Production Drawings\Land-use\22440\X101-PLAN-L10.dwg [1/20] 3/27/2023 1:22 PM - Trevor

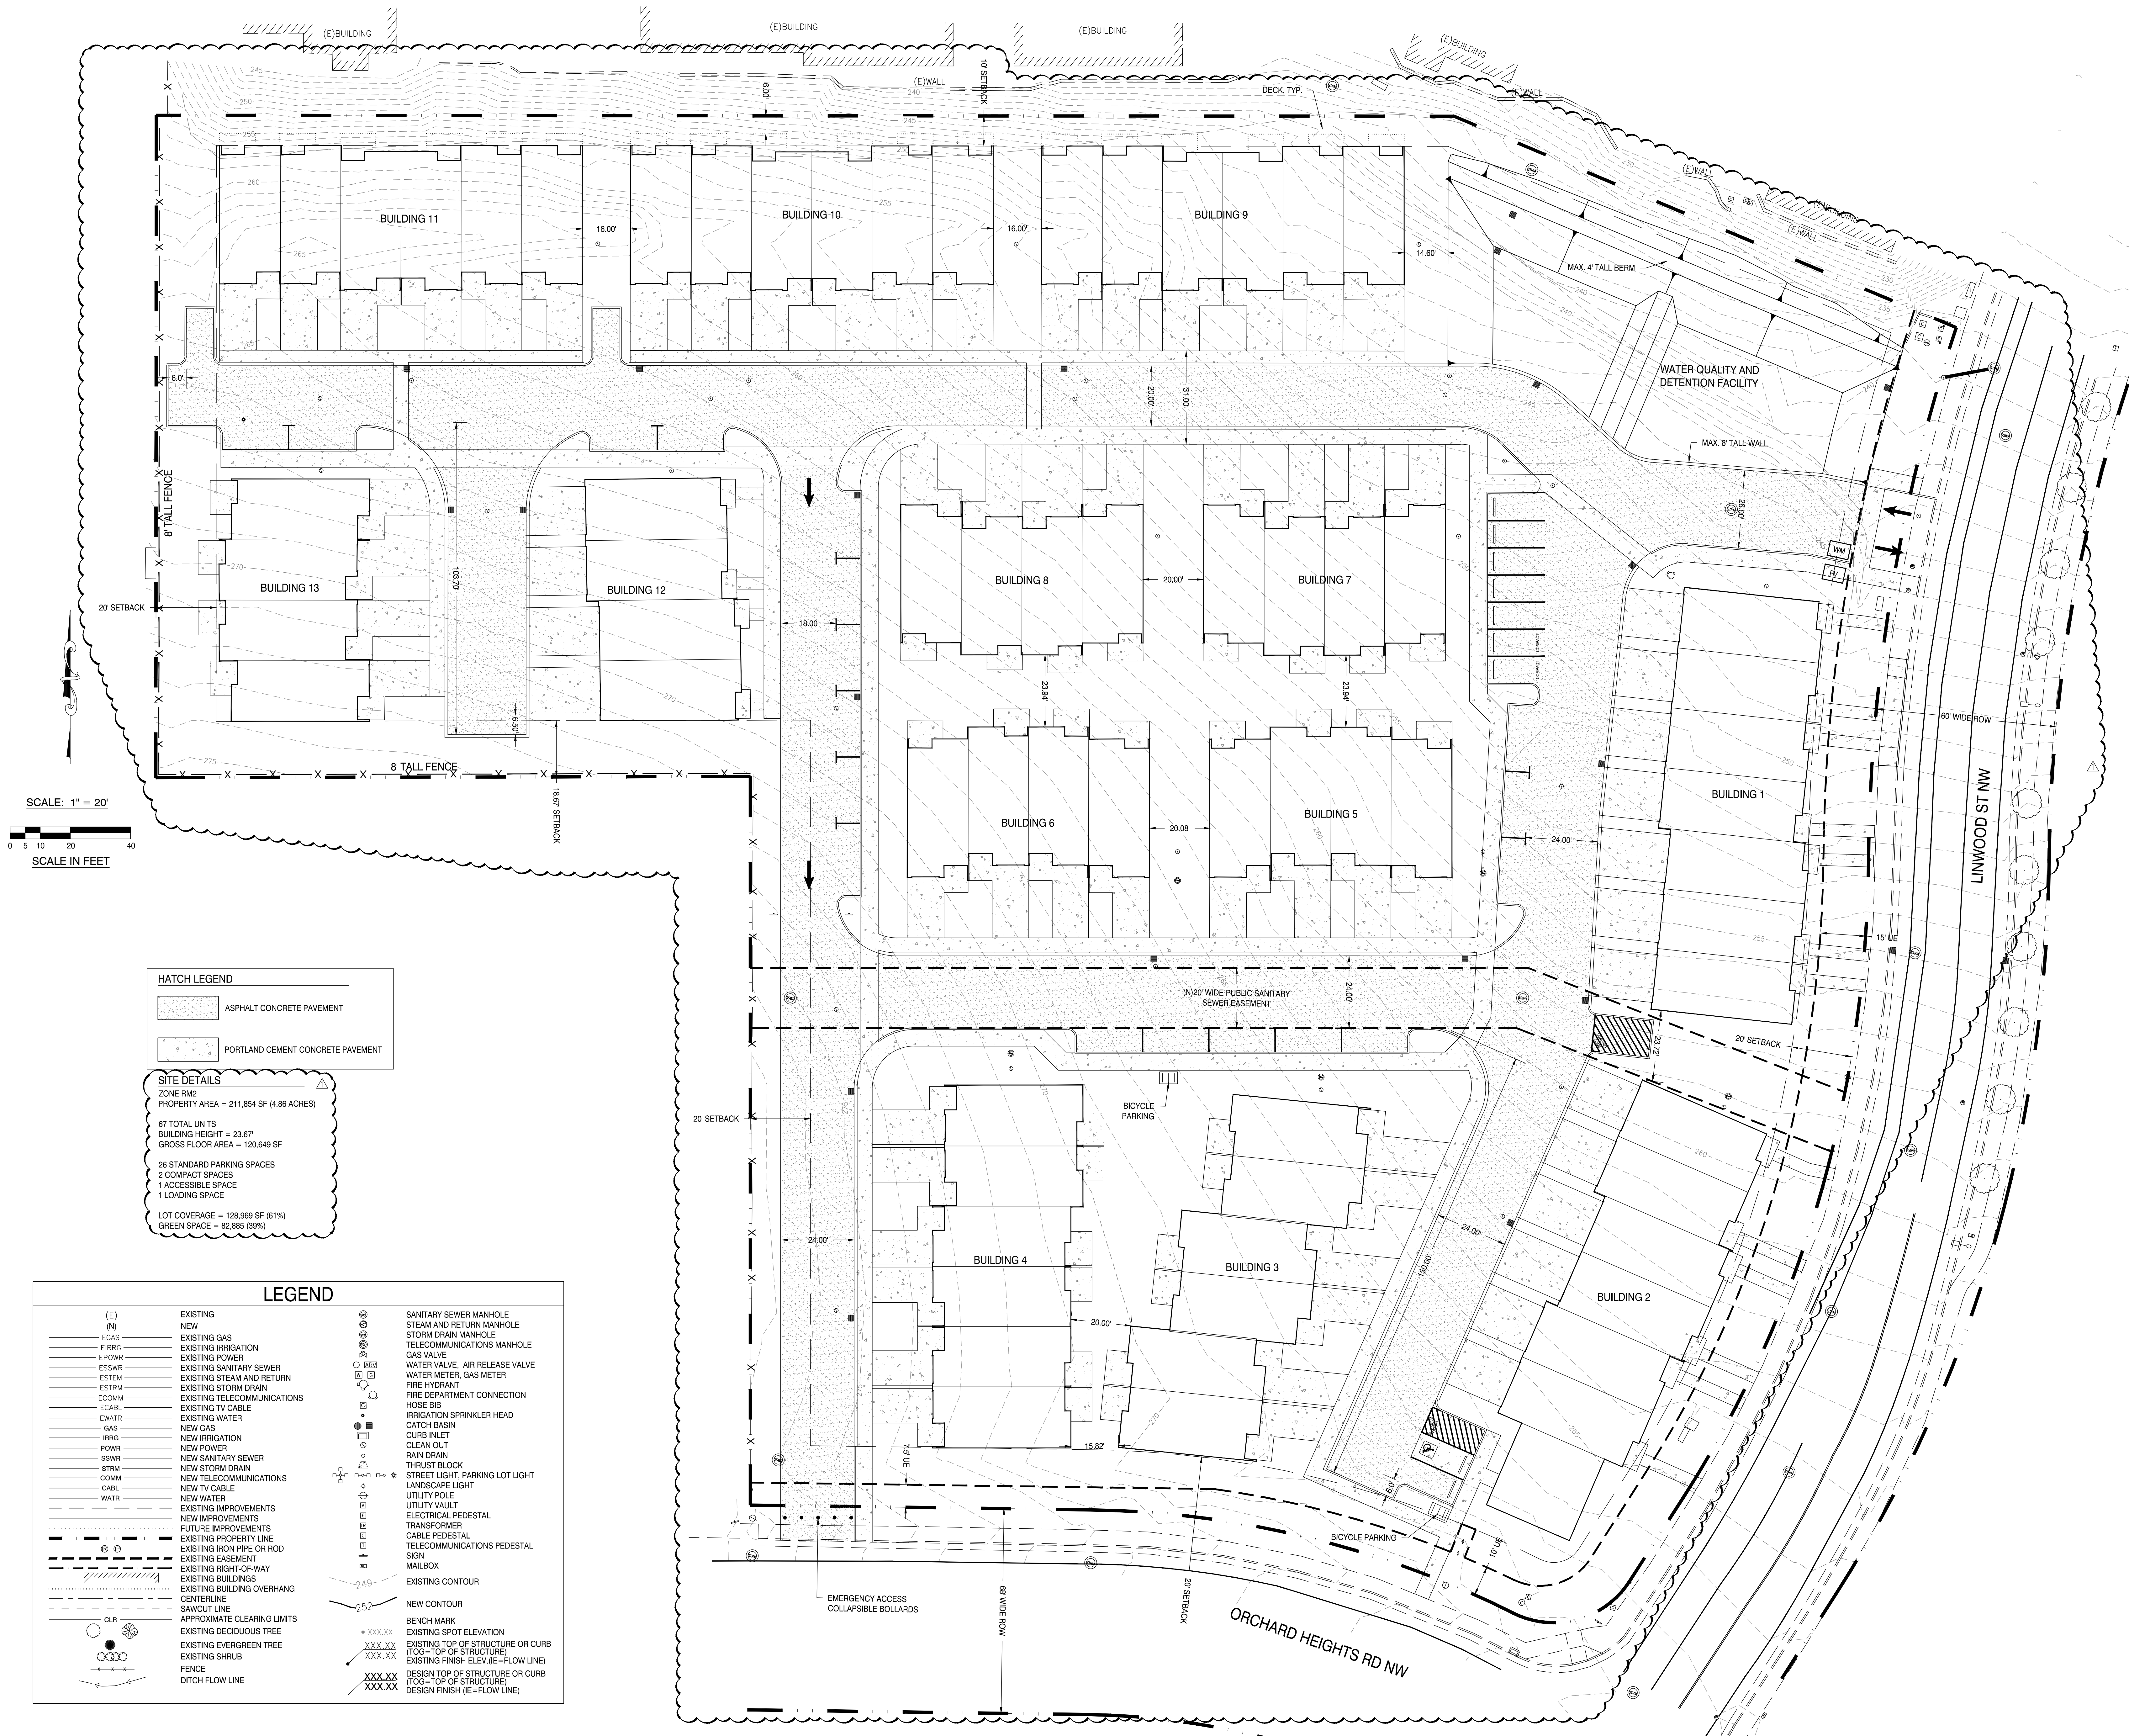

HATCH LEGEND	
	ASPHALT CONCRETE PAVEMENT
	PORTLAND CEMENT CONCRETE PAVEMENT

SITE DETAILS	
ZONE RM2	
PROPERTY AREA = 211,854 SF (4.86 ACRES)	
67 TOTAL UNITS	
BUILDING HEIGHT = 23.67'	
GROSS FLOOR AREA = 120,649 SF	
26 STANDARD PARKING SPACES	
2 COMPACT SPACES	
1 ACCESSIBLE SPACE	
1 LOADING SPACE	
LOT COVERAGE = 128,969 SF (61%)	
GREEN SPACE = 82,885 (39%)	

LEGEND


FOR LAND
USE
PURPOSES
ONLY

DRAWING STATUS:	DATE:	NO. REVISION:	DATE:
☒ PRELIMINARY	01/13/23	☒ CITY REVIEW	02/16/23
☐ SUBMITTED		☐ CITY REVIEW	
☐ BID SET		☐ CITY REVIEW	
☐ PERMIT SET		☐ CITY REVIEW	
☐ CONST. SET		☐ CITY REVIEW	

devco
engineering inc.
245 NE CORVALLIS RD. BOX 1211
CORVALLIS, OR 97330
WWW.DEVCOENGINEERING.COM
(503) 757-8881
© COPYRIGHT 2023 DEVCO ENGINEERING, INC.
ALL RIGHTS RESERVED.

PROJECT: WEST HILLS TOWNHOMES
PROJECT LOCATION: ORCHARD HEIGHTS ROAD AND LINWOOD STREET SALEM, OR
CLIENT: MWISH WEST SALEM LLC

SHEET TITLE:
SITE LAYOUT PLAN

JOB NO. 22440
DRAWN BY: DEVCO
DRAWING: C120