


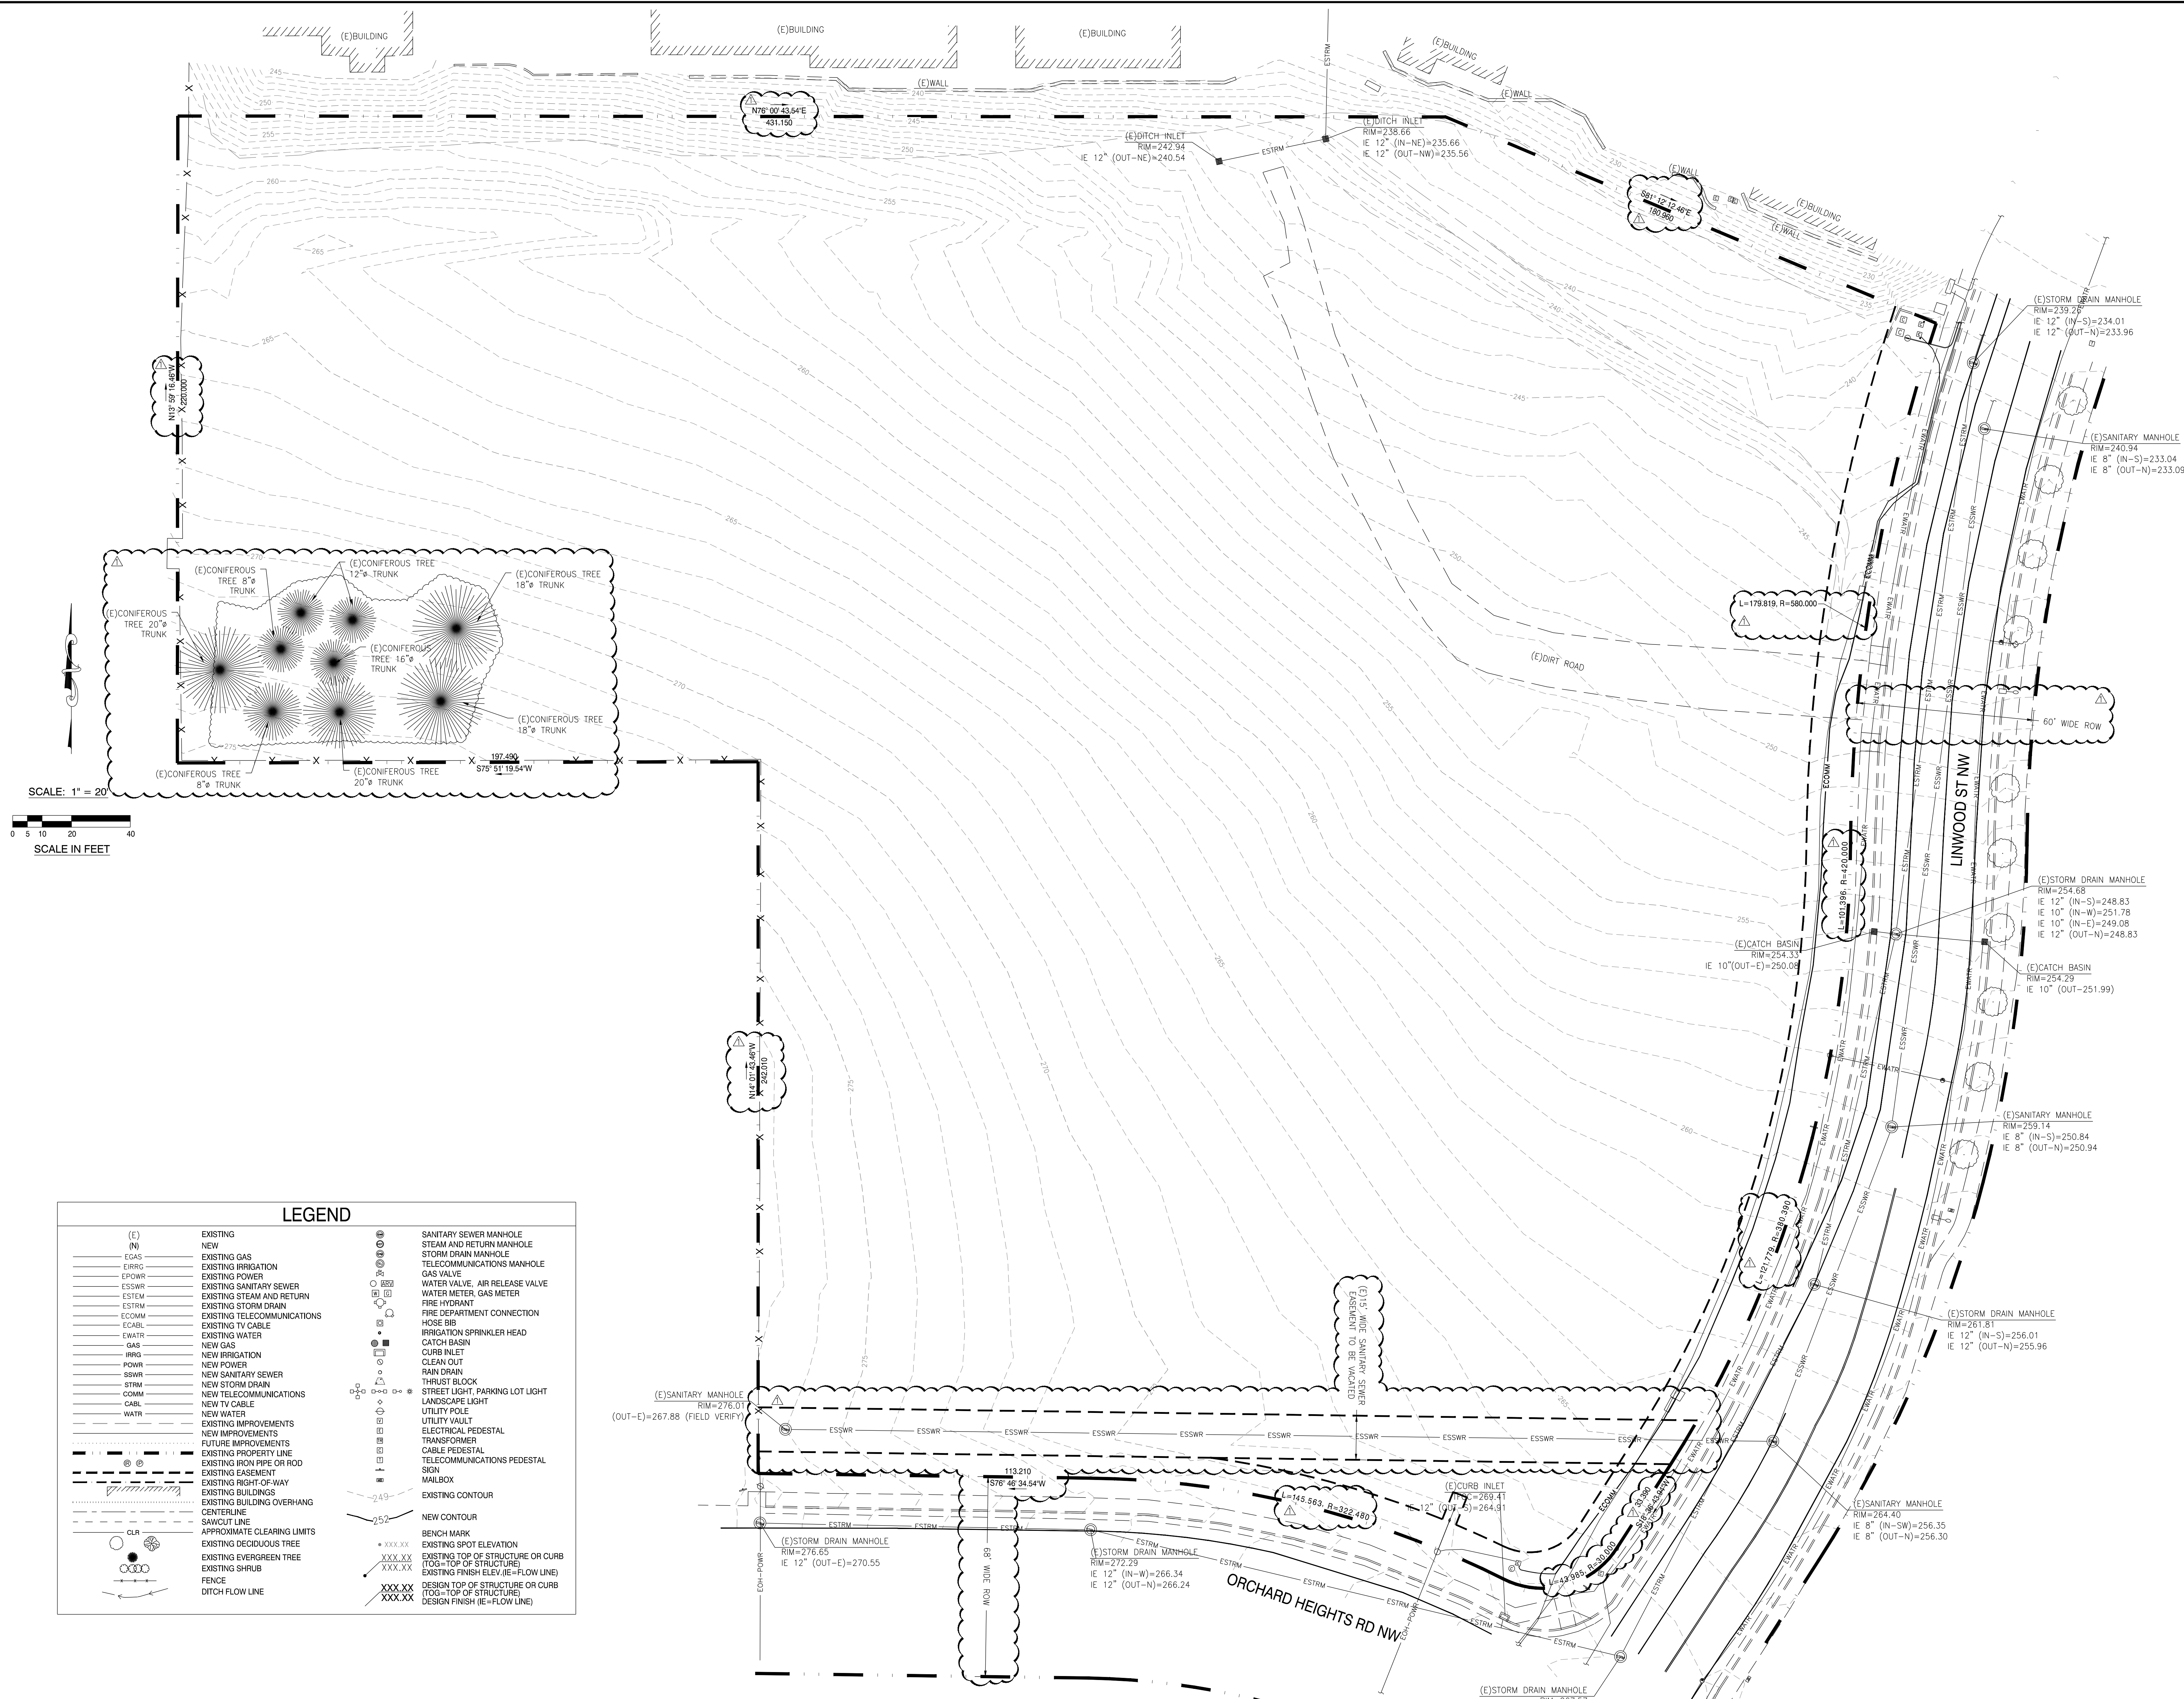

FOR LAND
USE
PURPOSES
ONLY

 **devco**
engineering inc.

245 NE CONFIER, P.O. BOX 1211
CORVALLIS, OR 97339
WWW.DEVCOENGINEERING.COM

Corvallis
Oregon
(541) 757-8981

© COPYRIGHT 2023
DEVCO ENGINEERING, INC.

PROJECT: WEST HILLS TOWNHOMES

PROJECT LOCATION: ORCHARD HEIGHTS ROAD AND LINWOOD STREET SALEM, OR

CLIENT: [REDACTED]

SHEET TITLE: EXISTING CONDITIONS PLAN

JOB NO.	22440
DRAWN BY:	DEVCO
DRAWING:	C110