
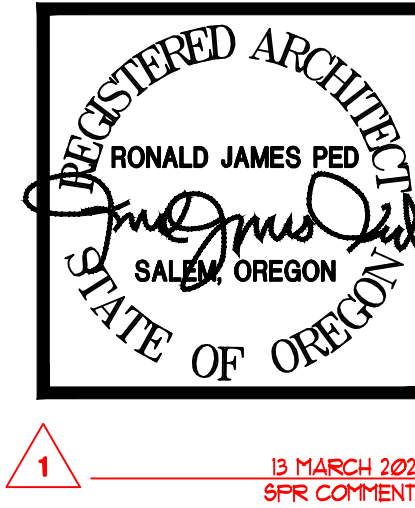
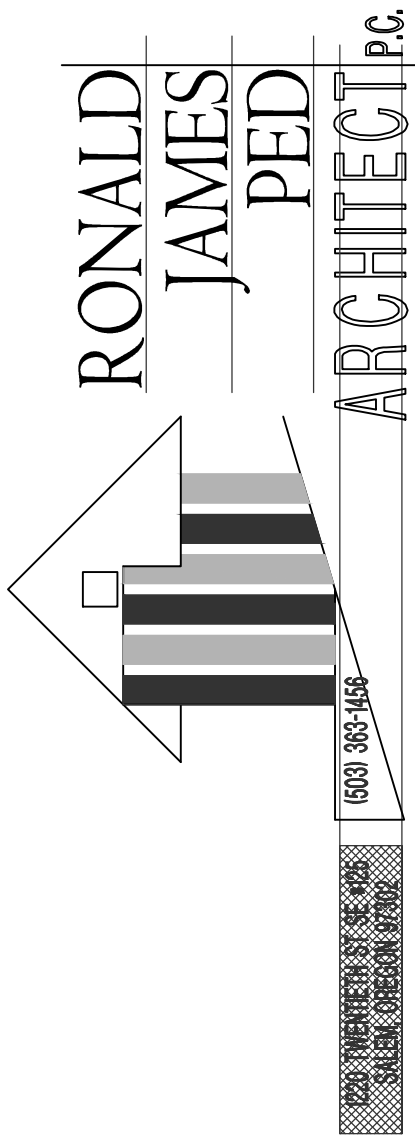
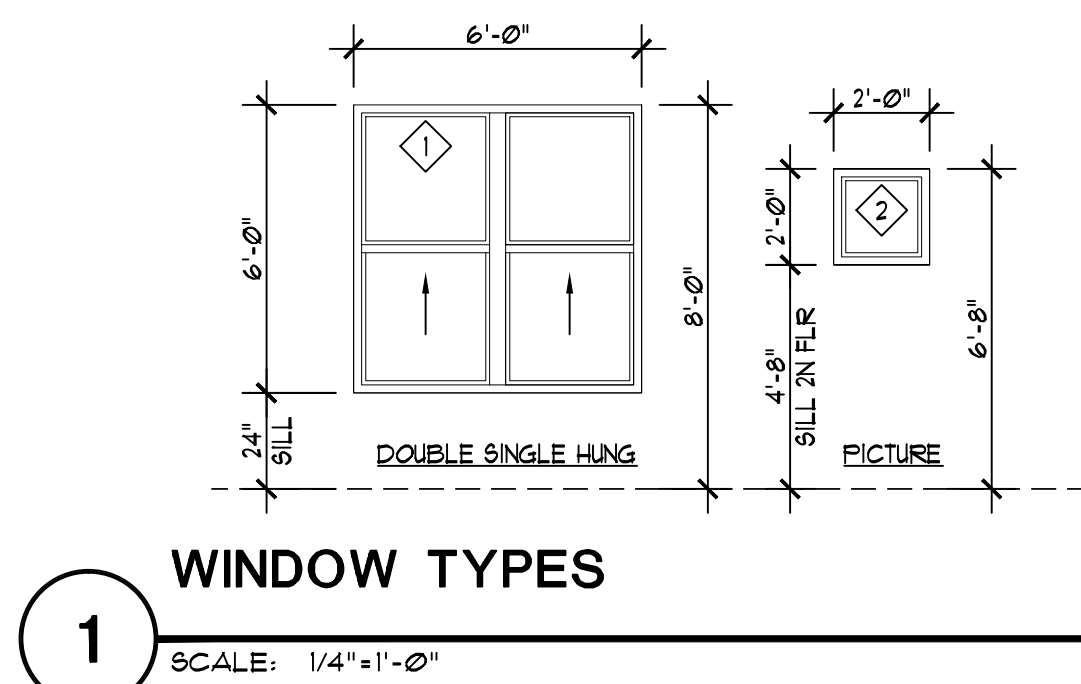
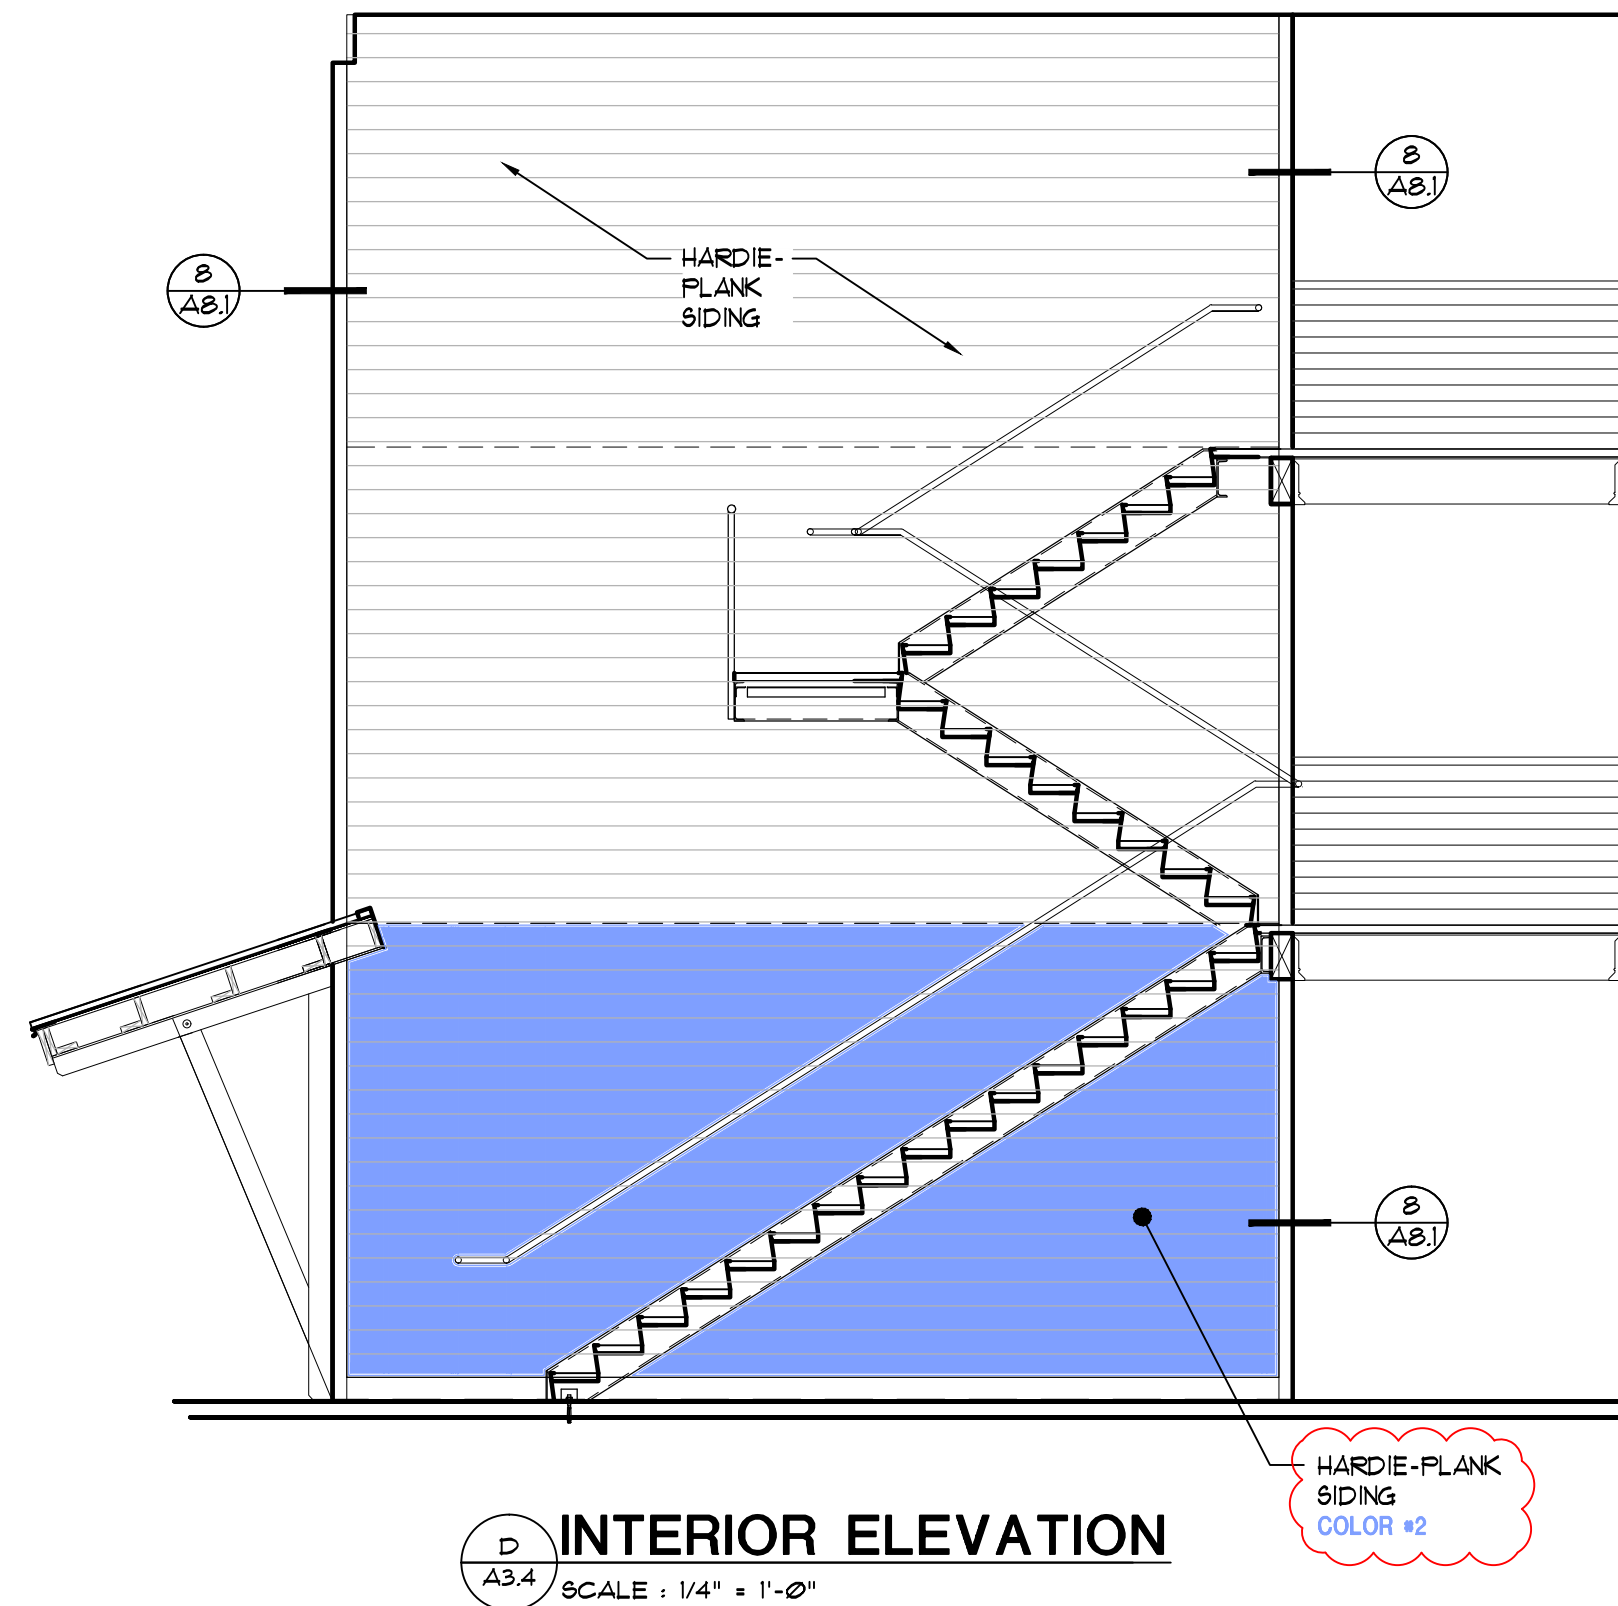
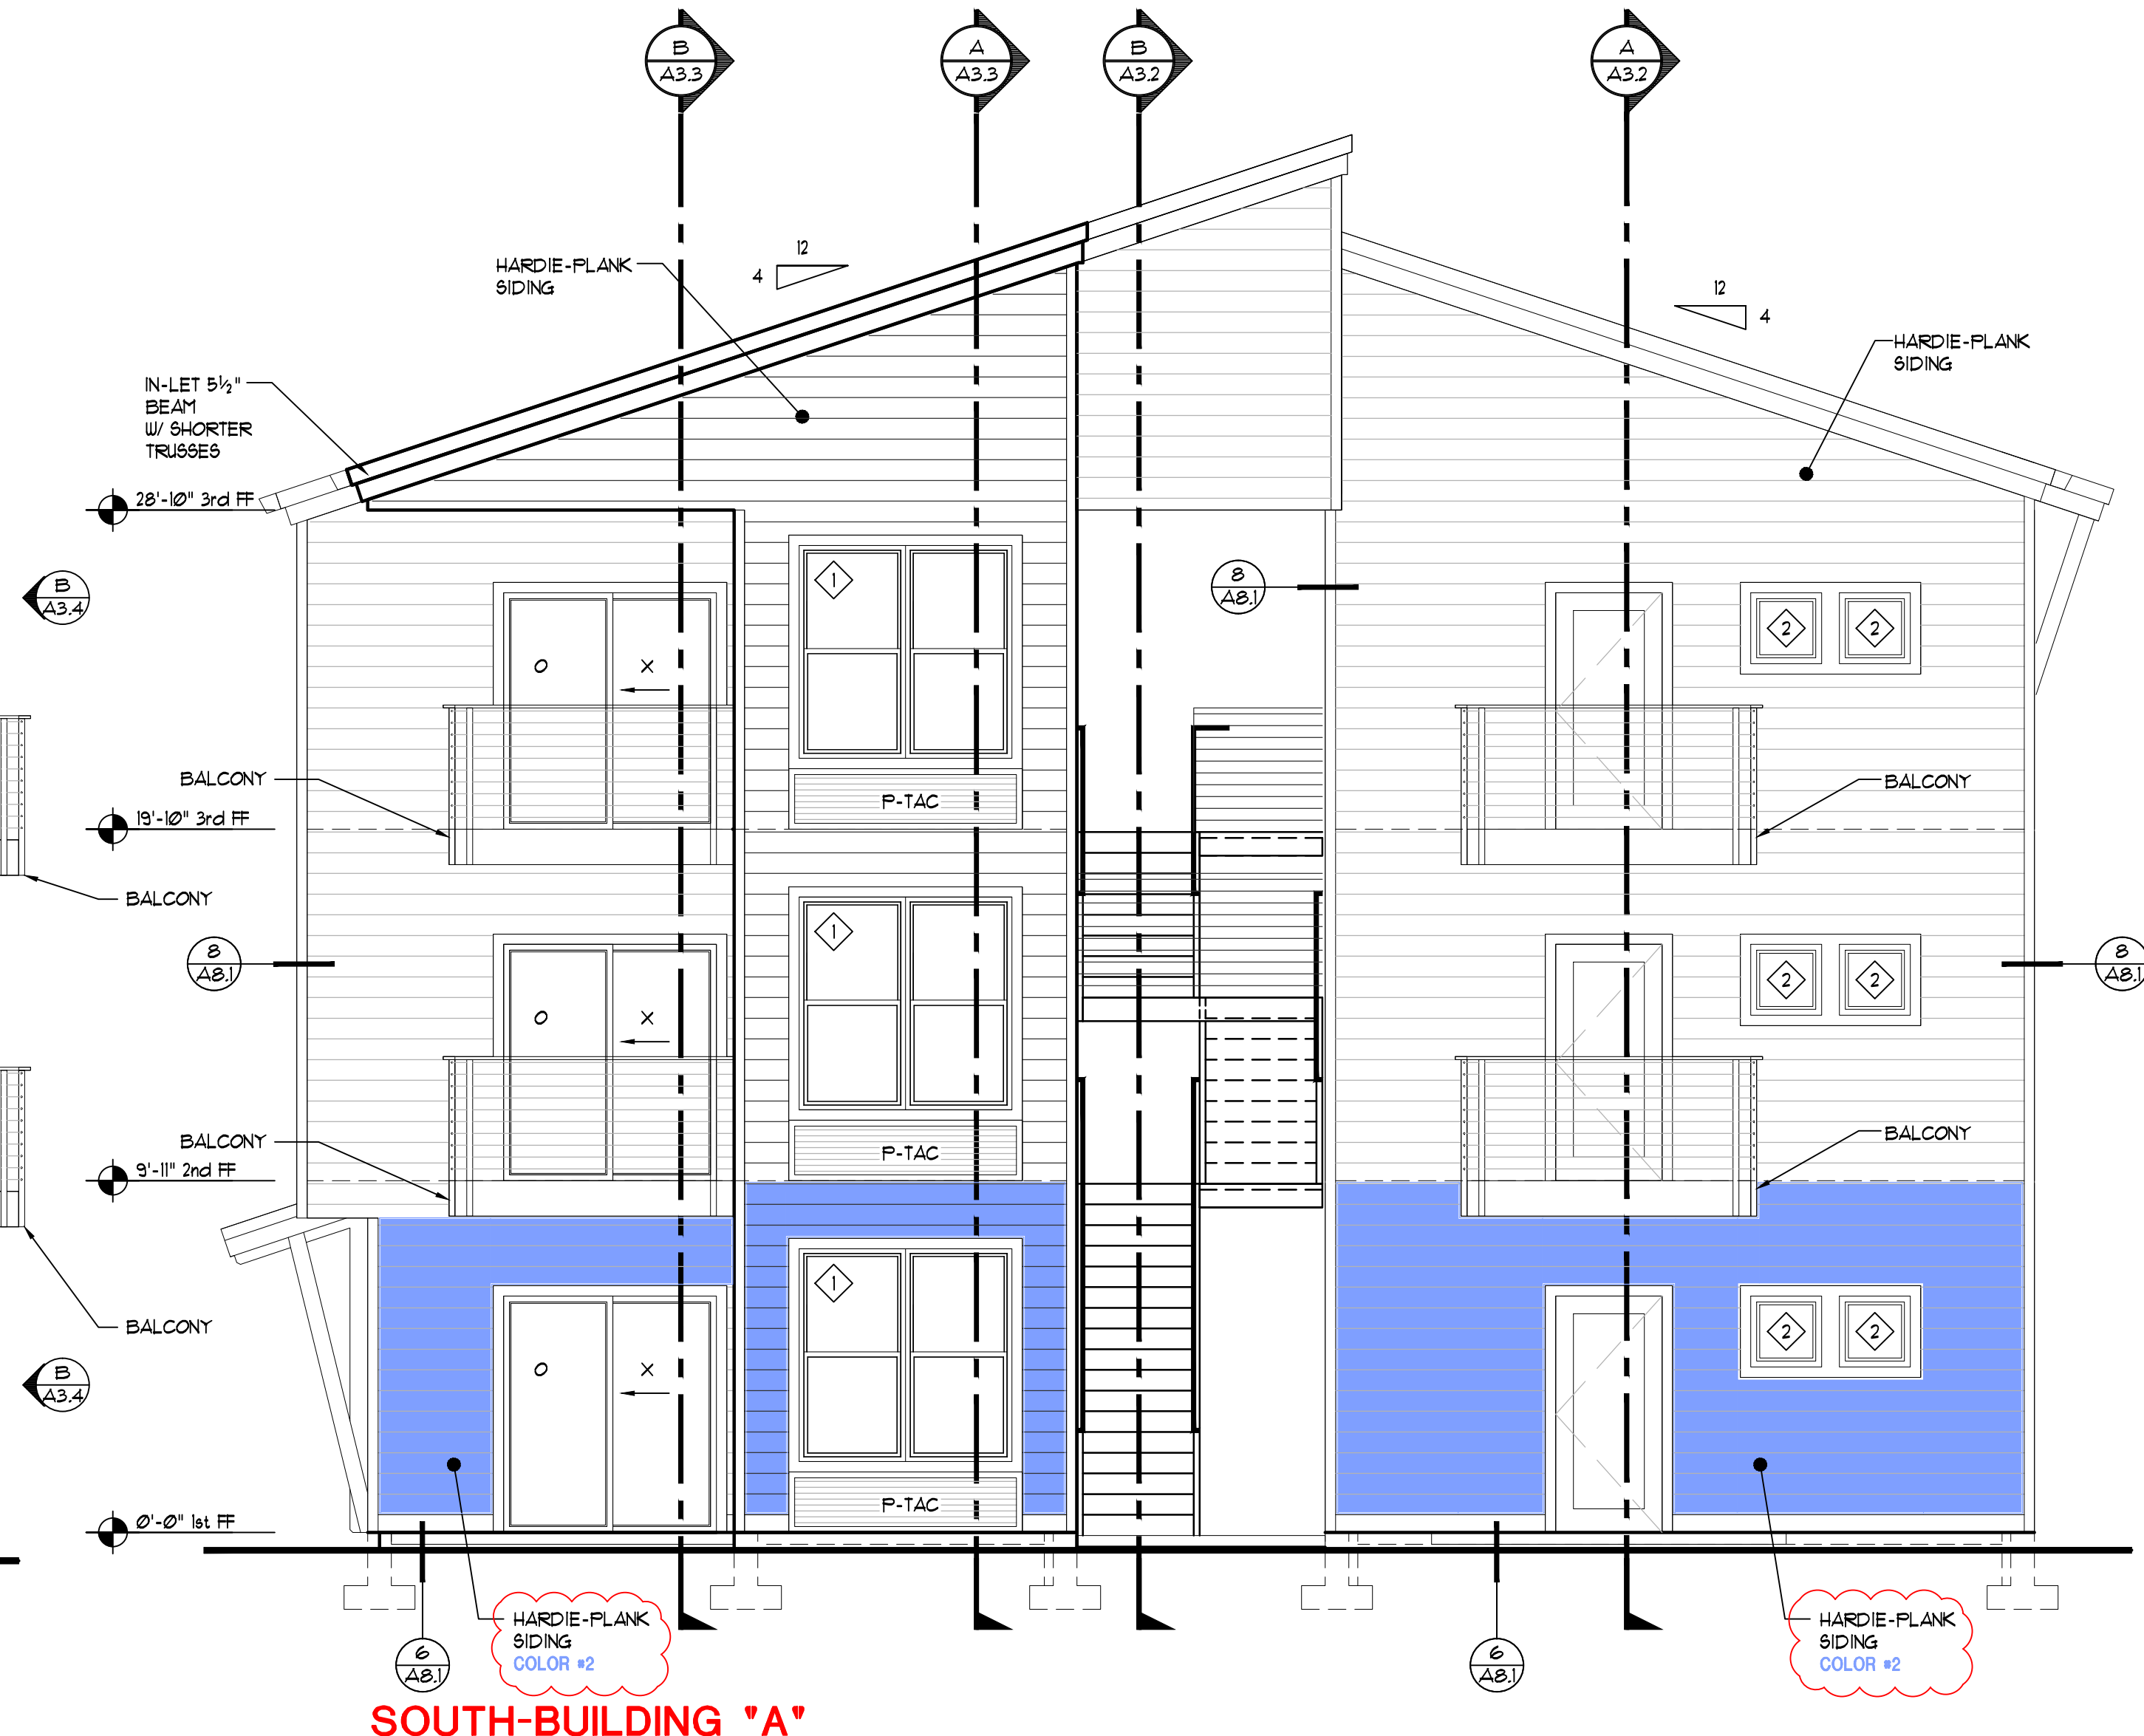
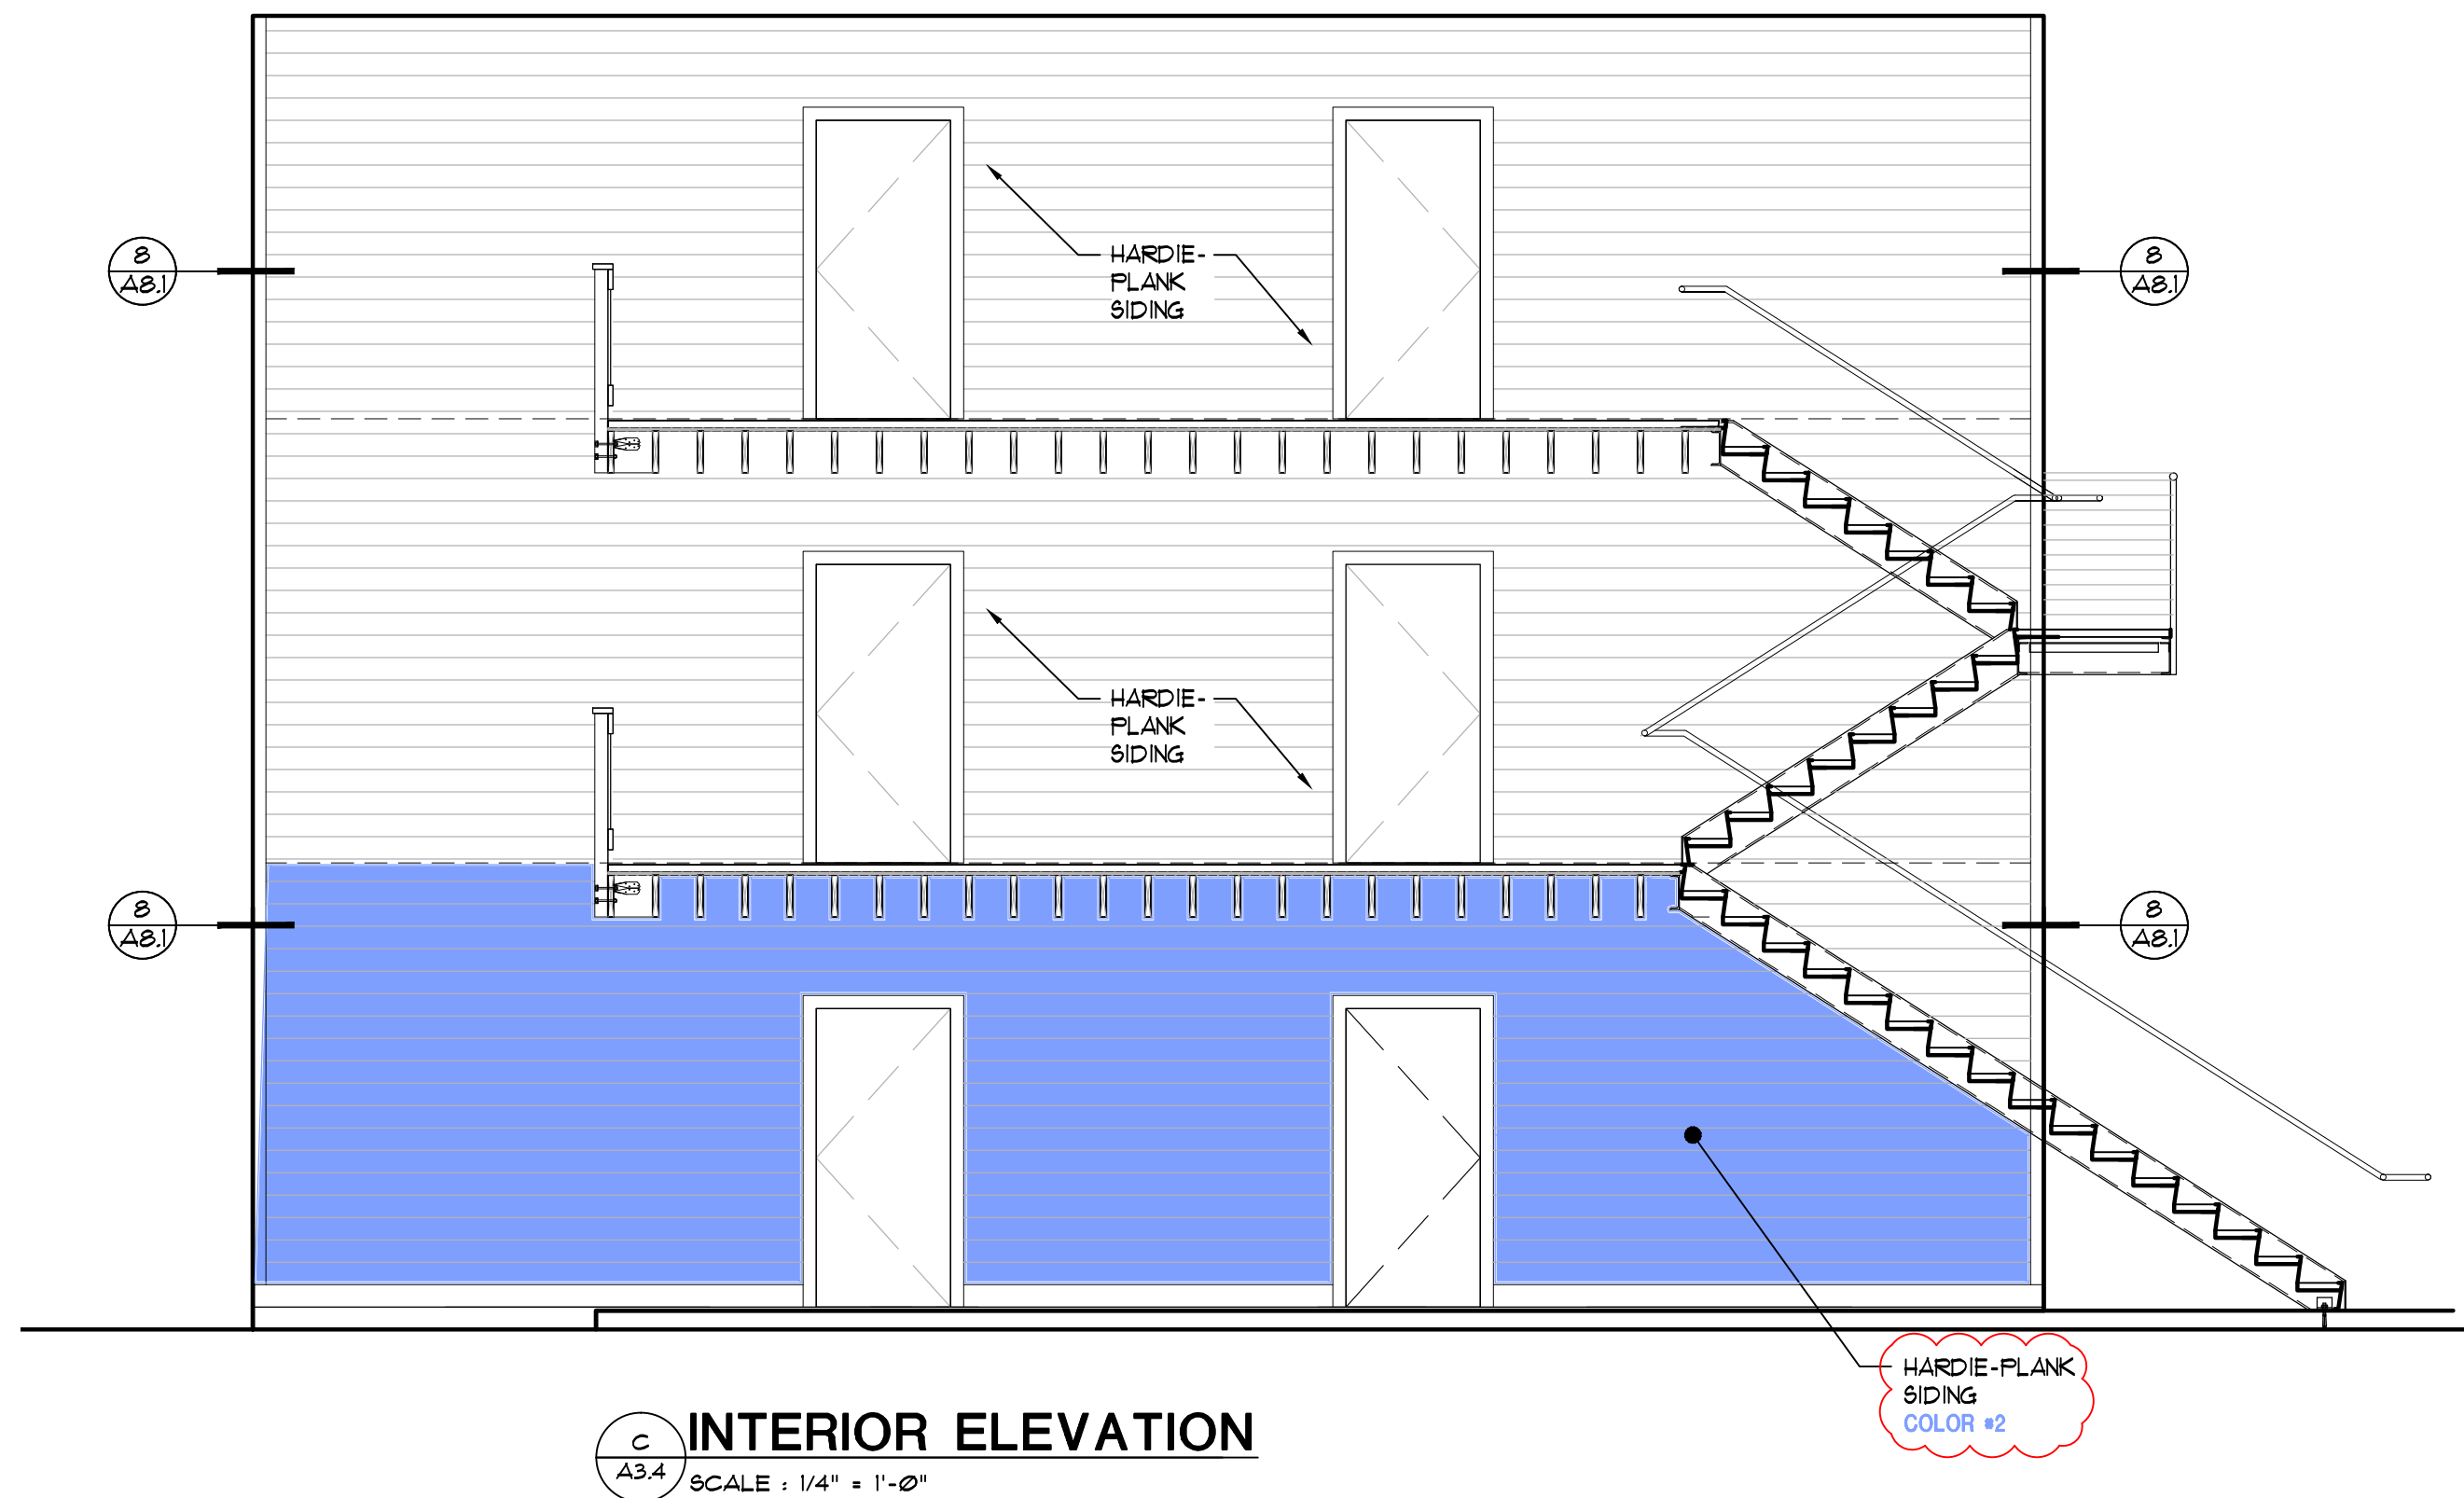


LAST SAVED: Thu, 09 Mar 2023 - 03:59 pm LOCATION: P:\2207 Fahman Glaze Aots 1341 Waller SUPERMIT\A3.1.dwg A3.4
PRINTED: Thu, 09 Mar 2023 - 05:29 pm PRINTED BY: Andy

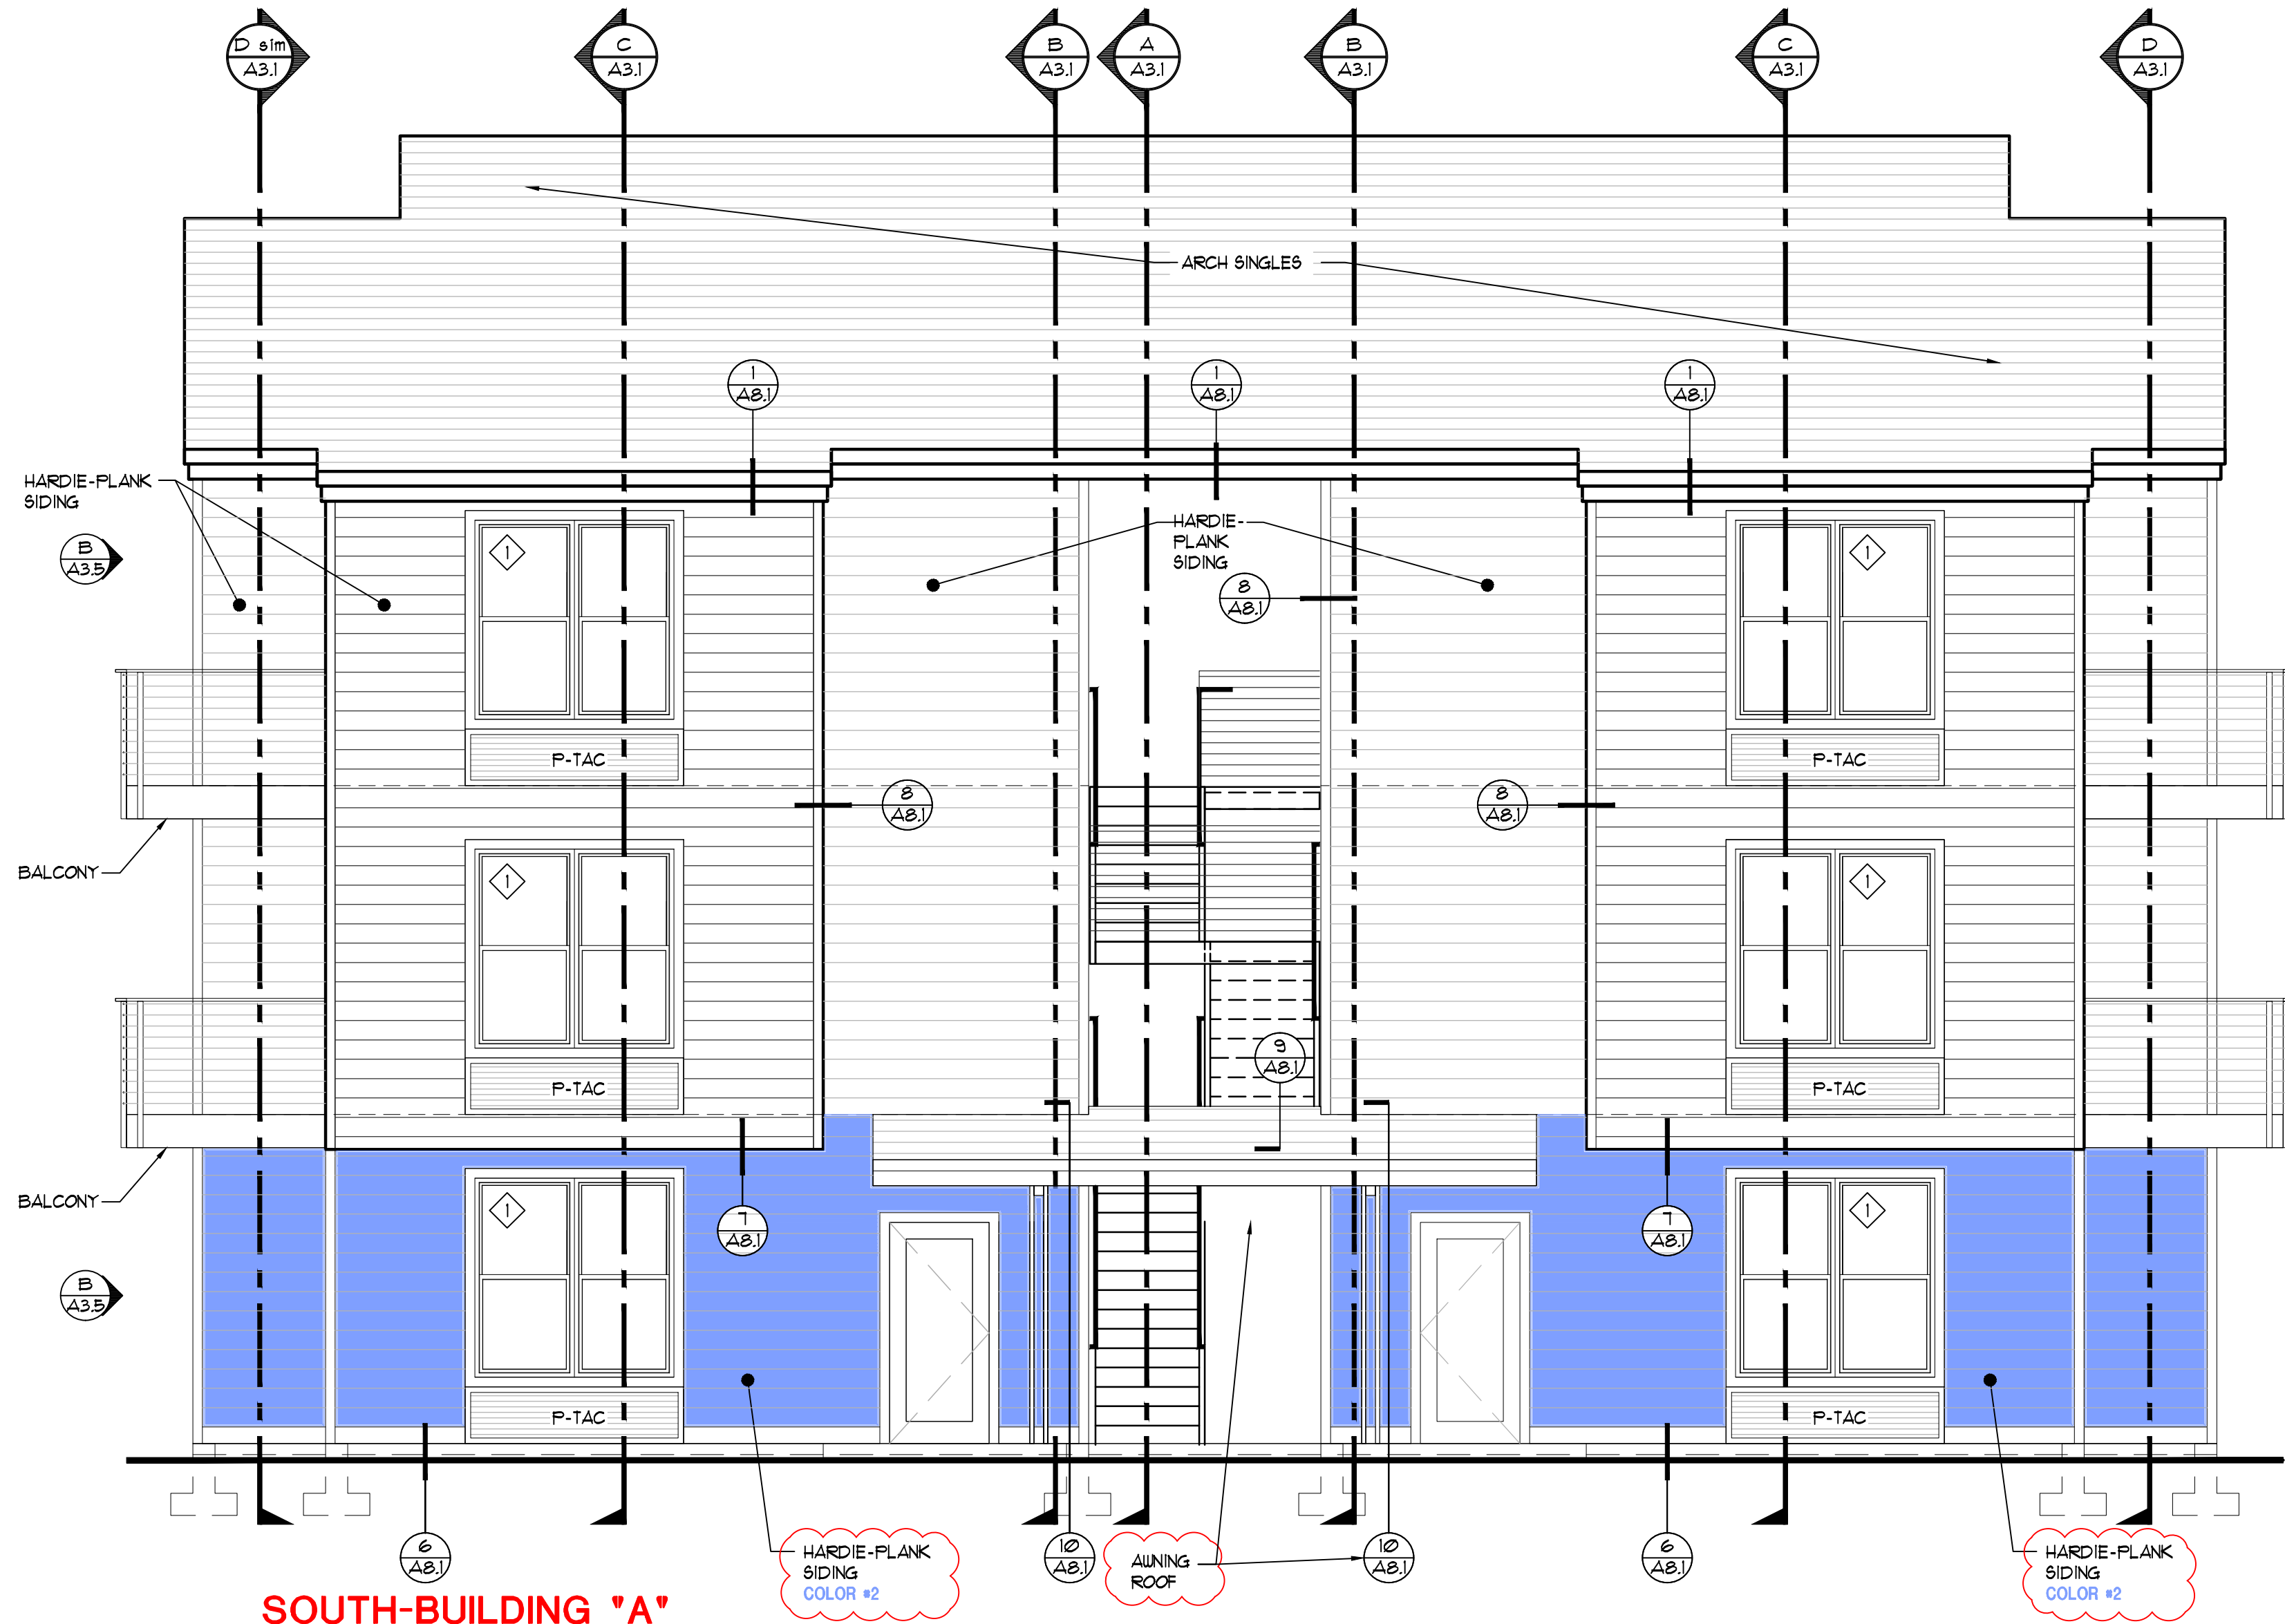

BUILDING "A" SET

NEW APARTMENTS FOR:
1341 Waller St SE
1341 Waller St Salem, Or

DATE: 15 DEC 2022
DRAWN: 2207
A3.4