
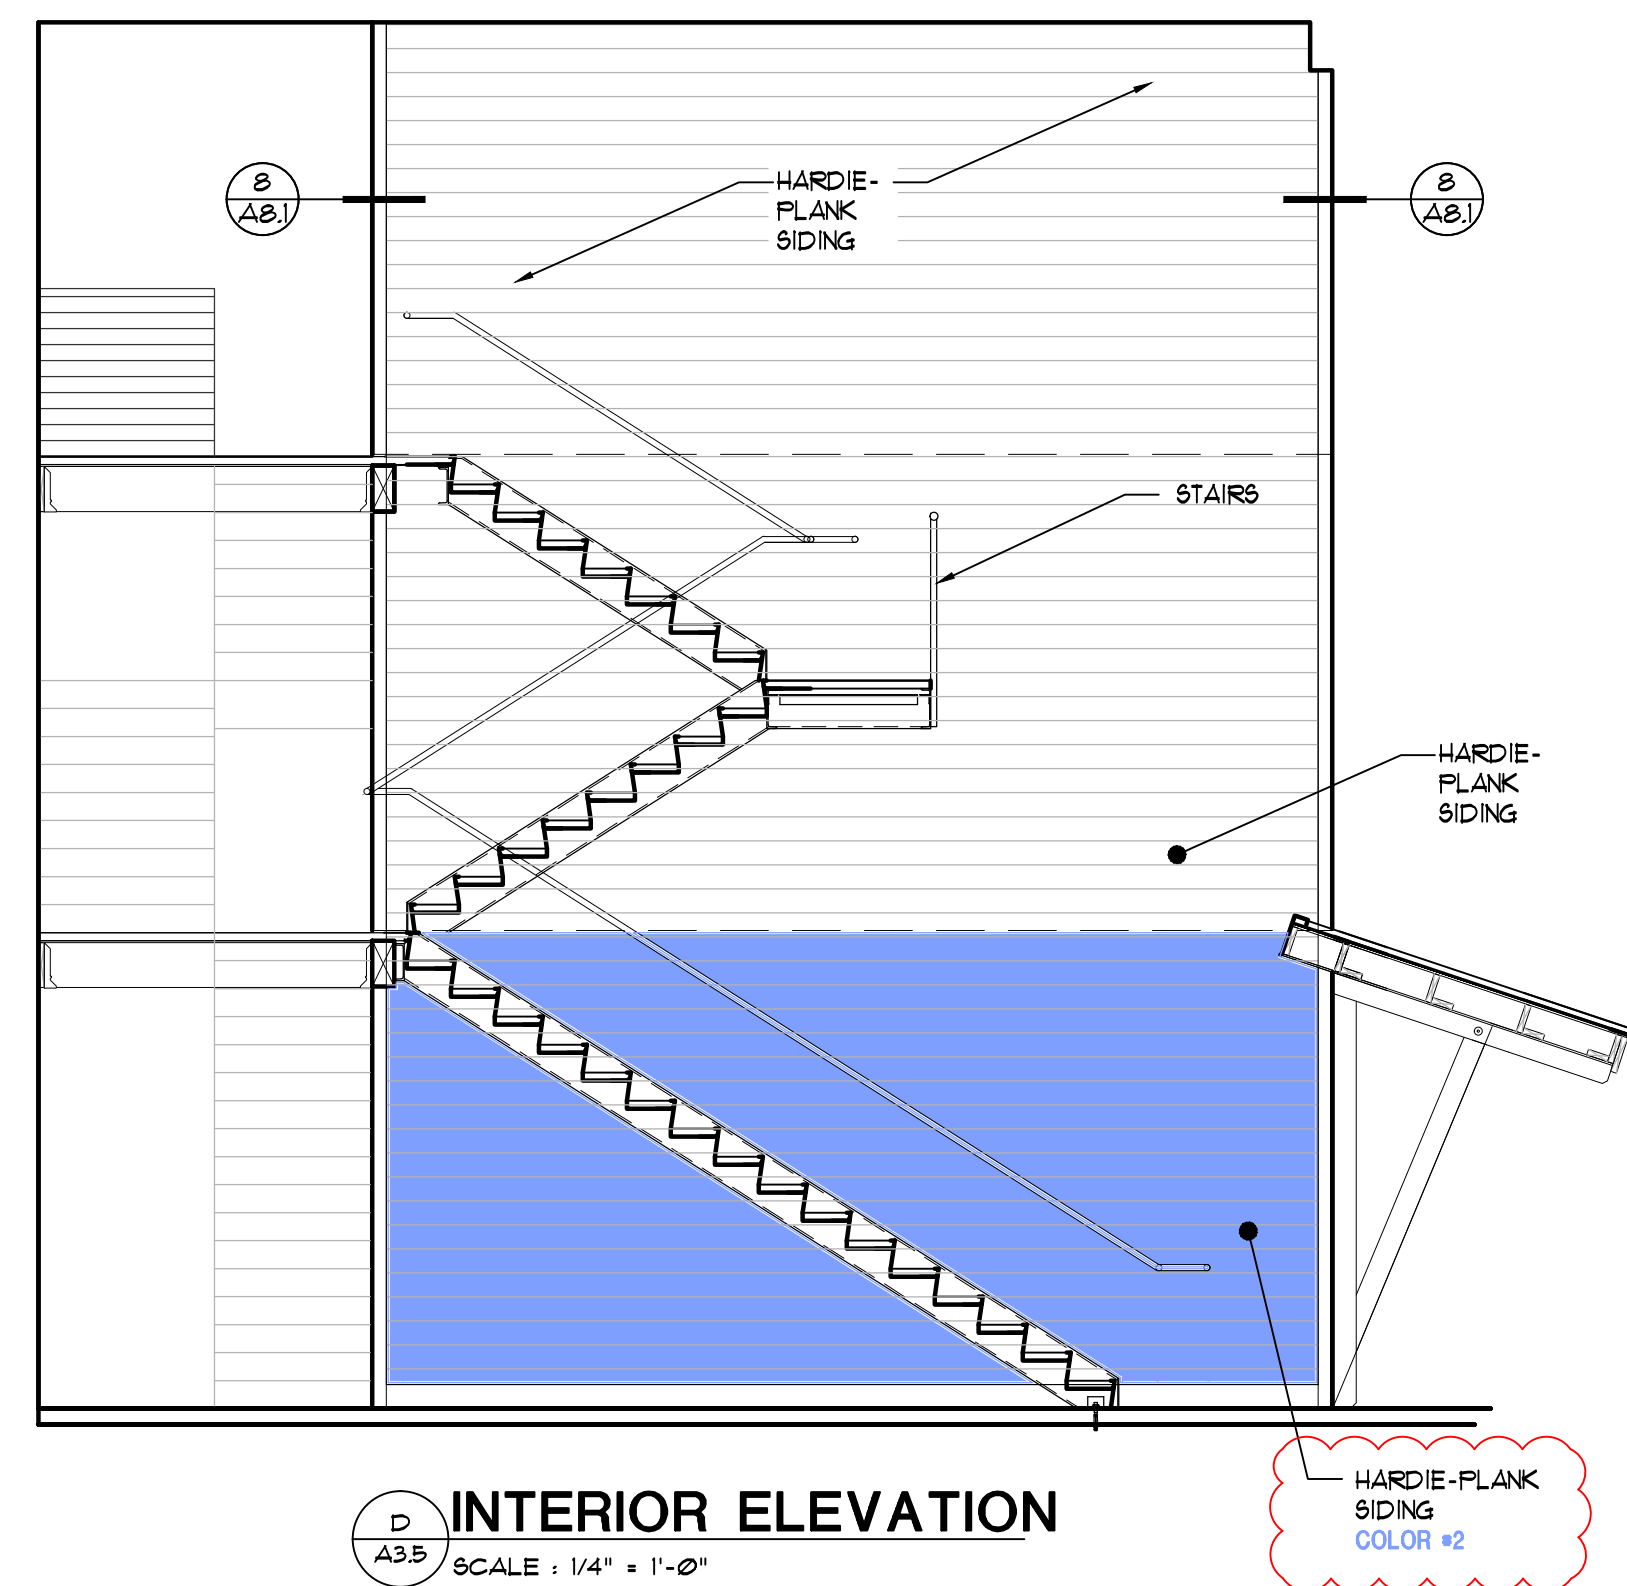
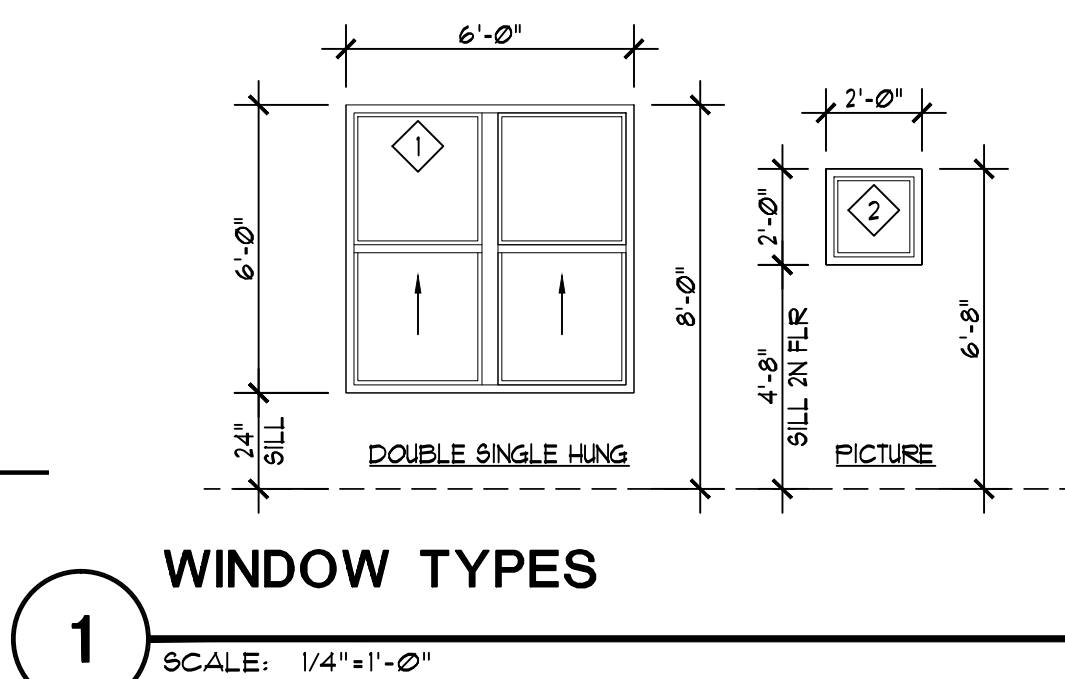
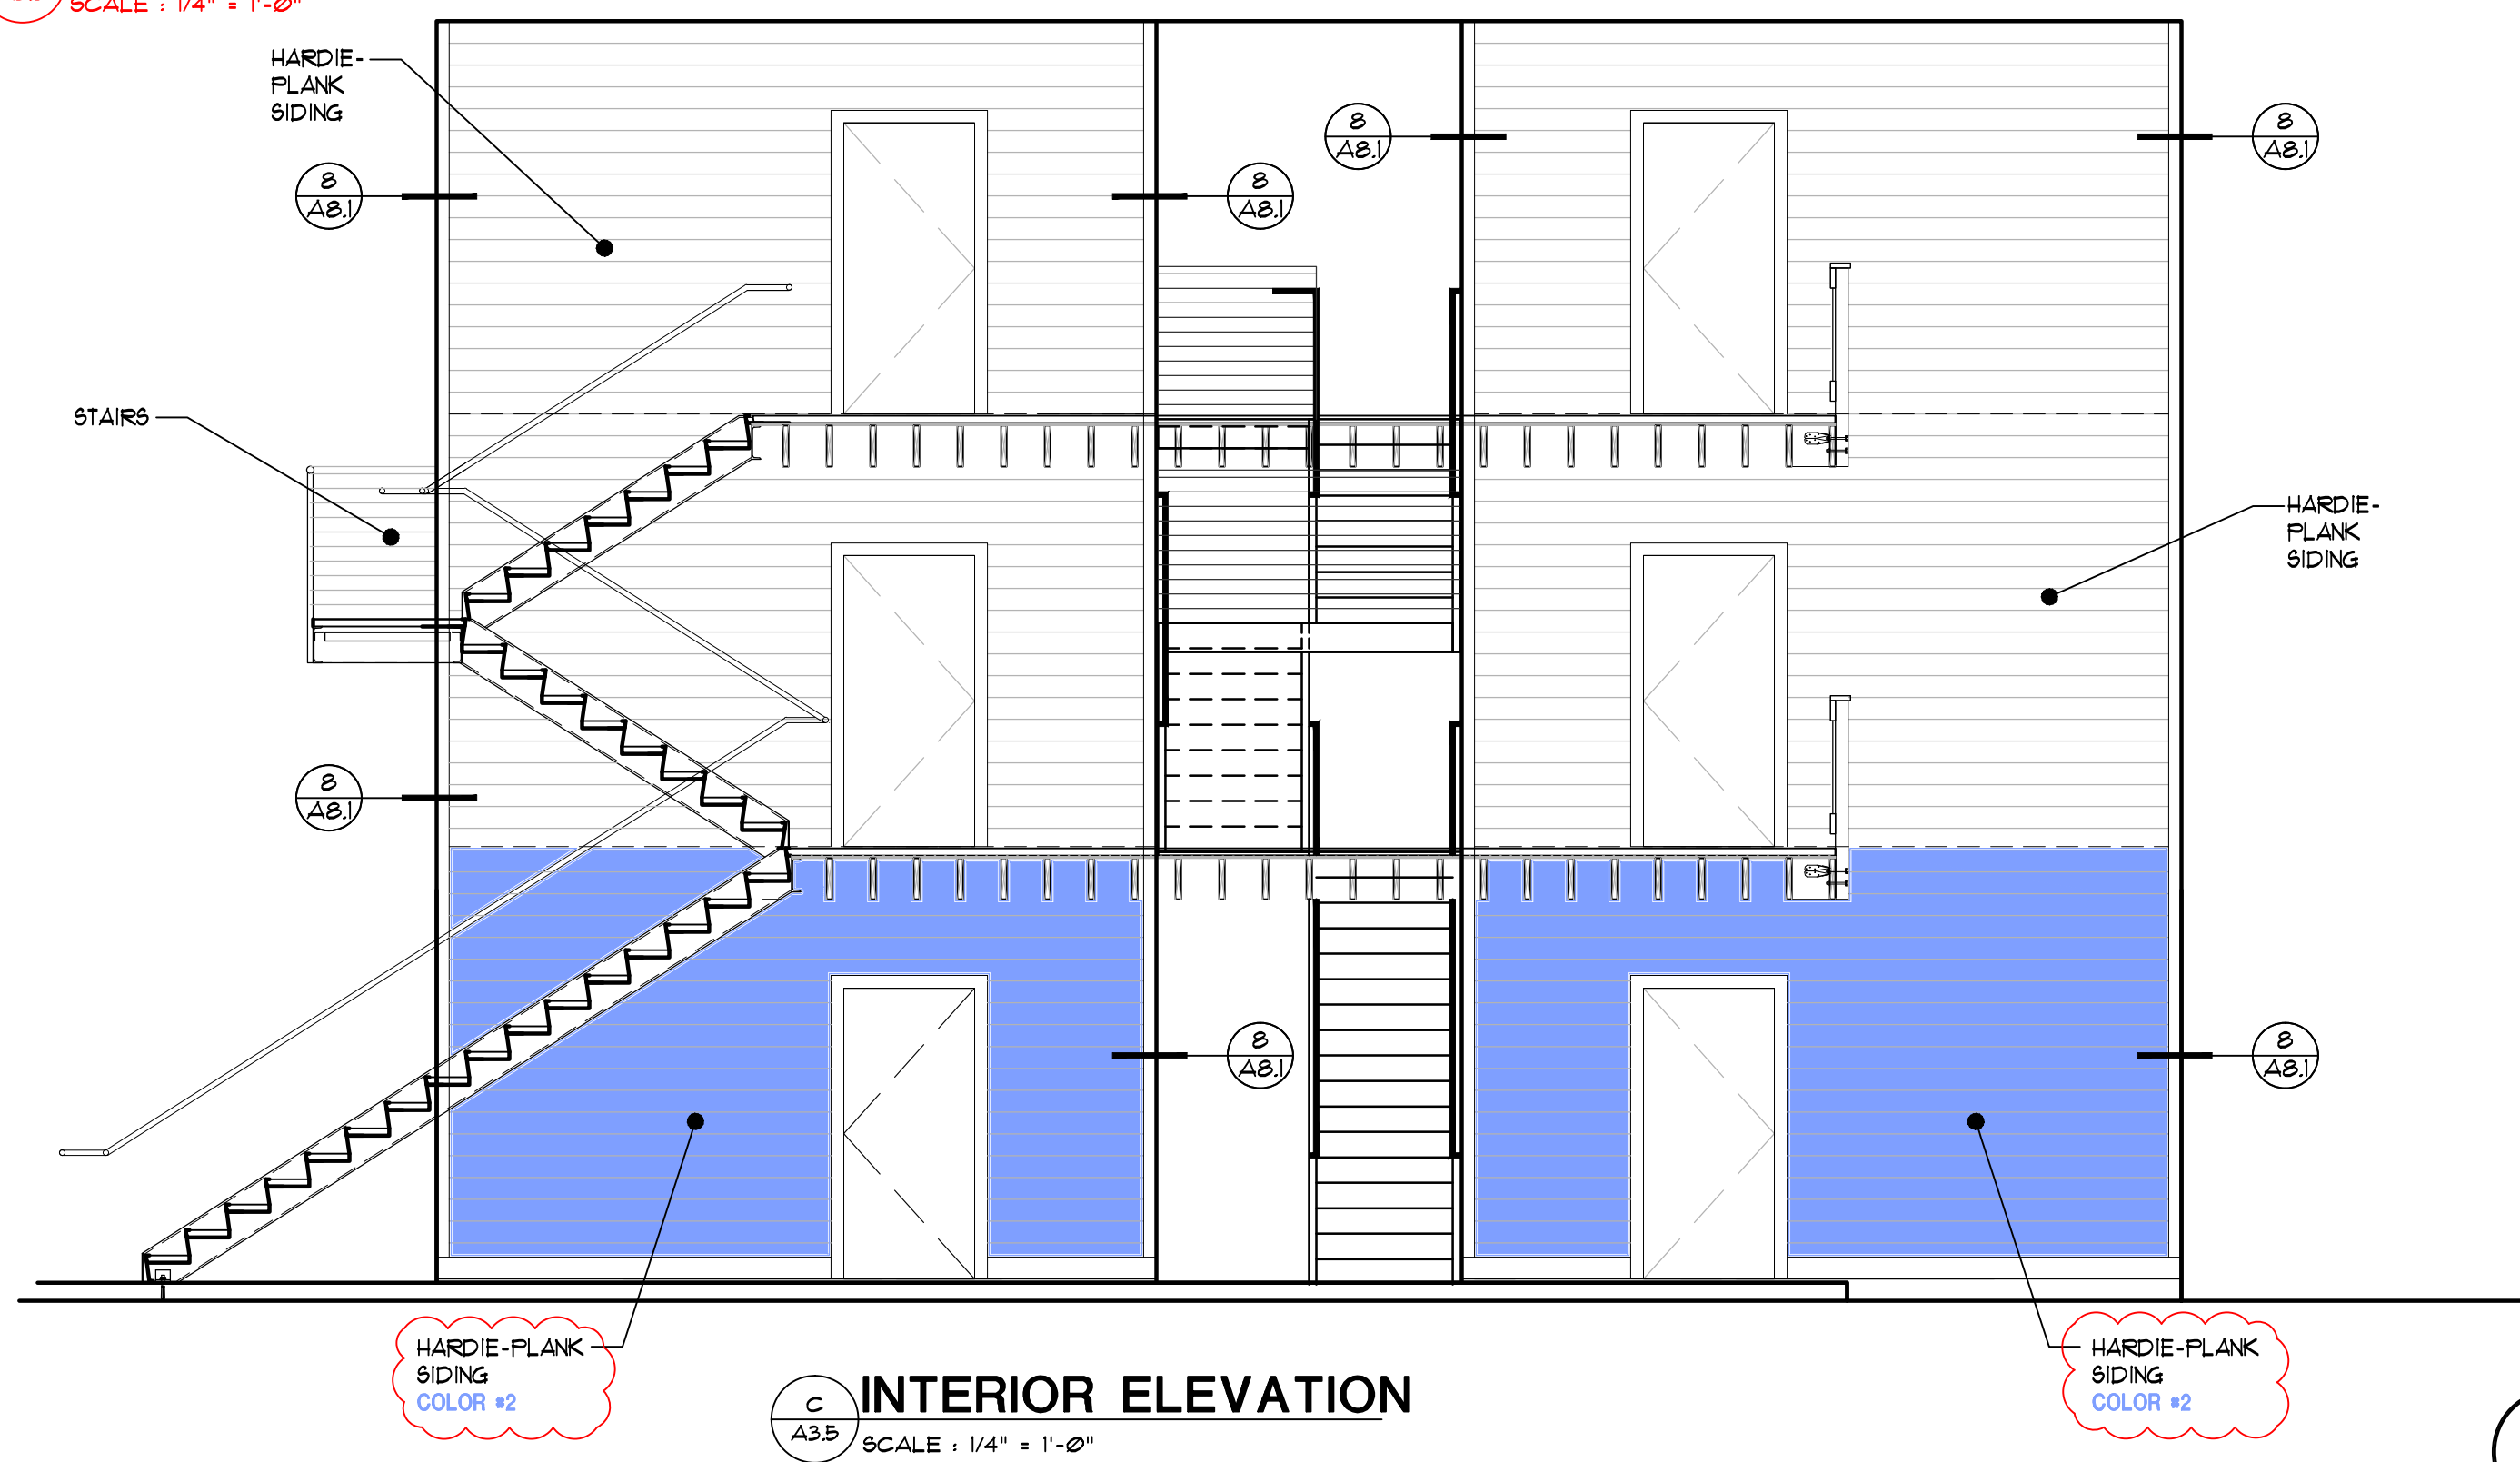
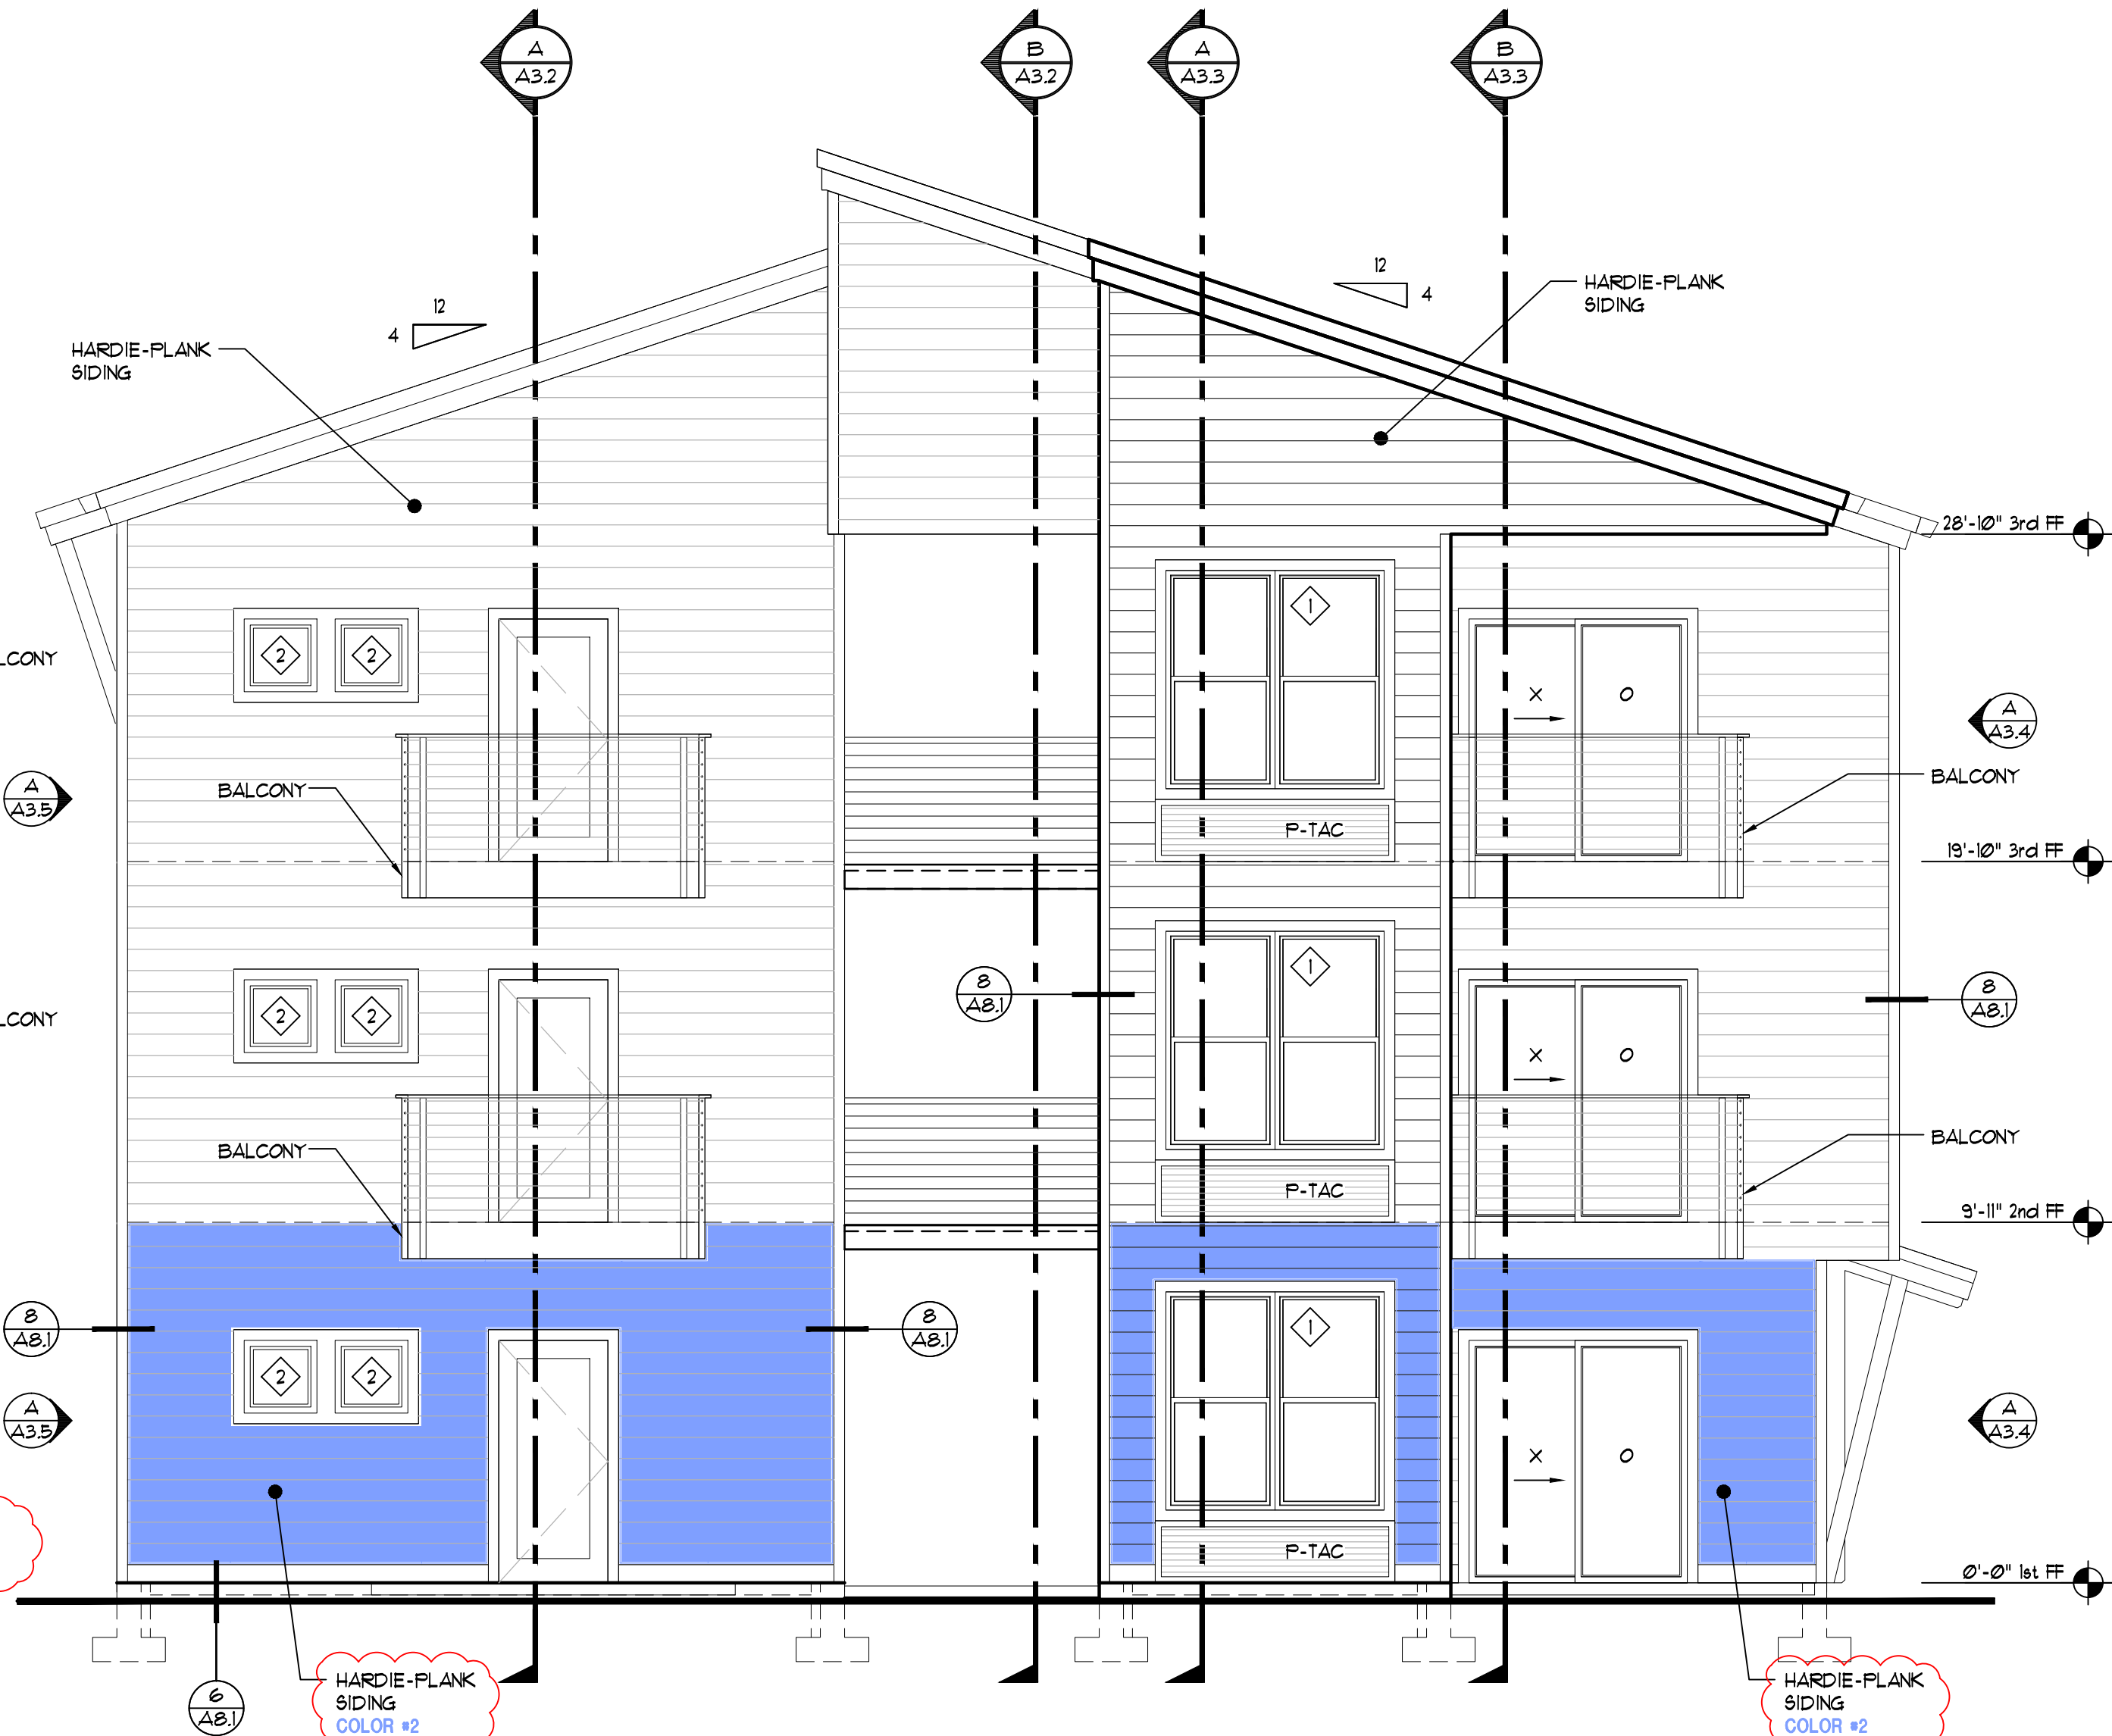



LAST SAVED: Thu, 09 Mar 2023 - 03:59 pm LOCATION: P:\2207 Fahman Glaze Aots 1341 Waller SUPERMIT\A2.1.dwg A3.5
PRINTED: Thu, 09 Mar 2023 - 05:29 pm PRINTED BY: Andy

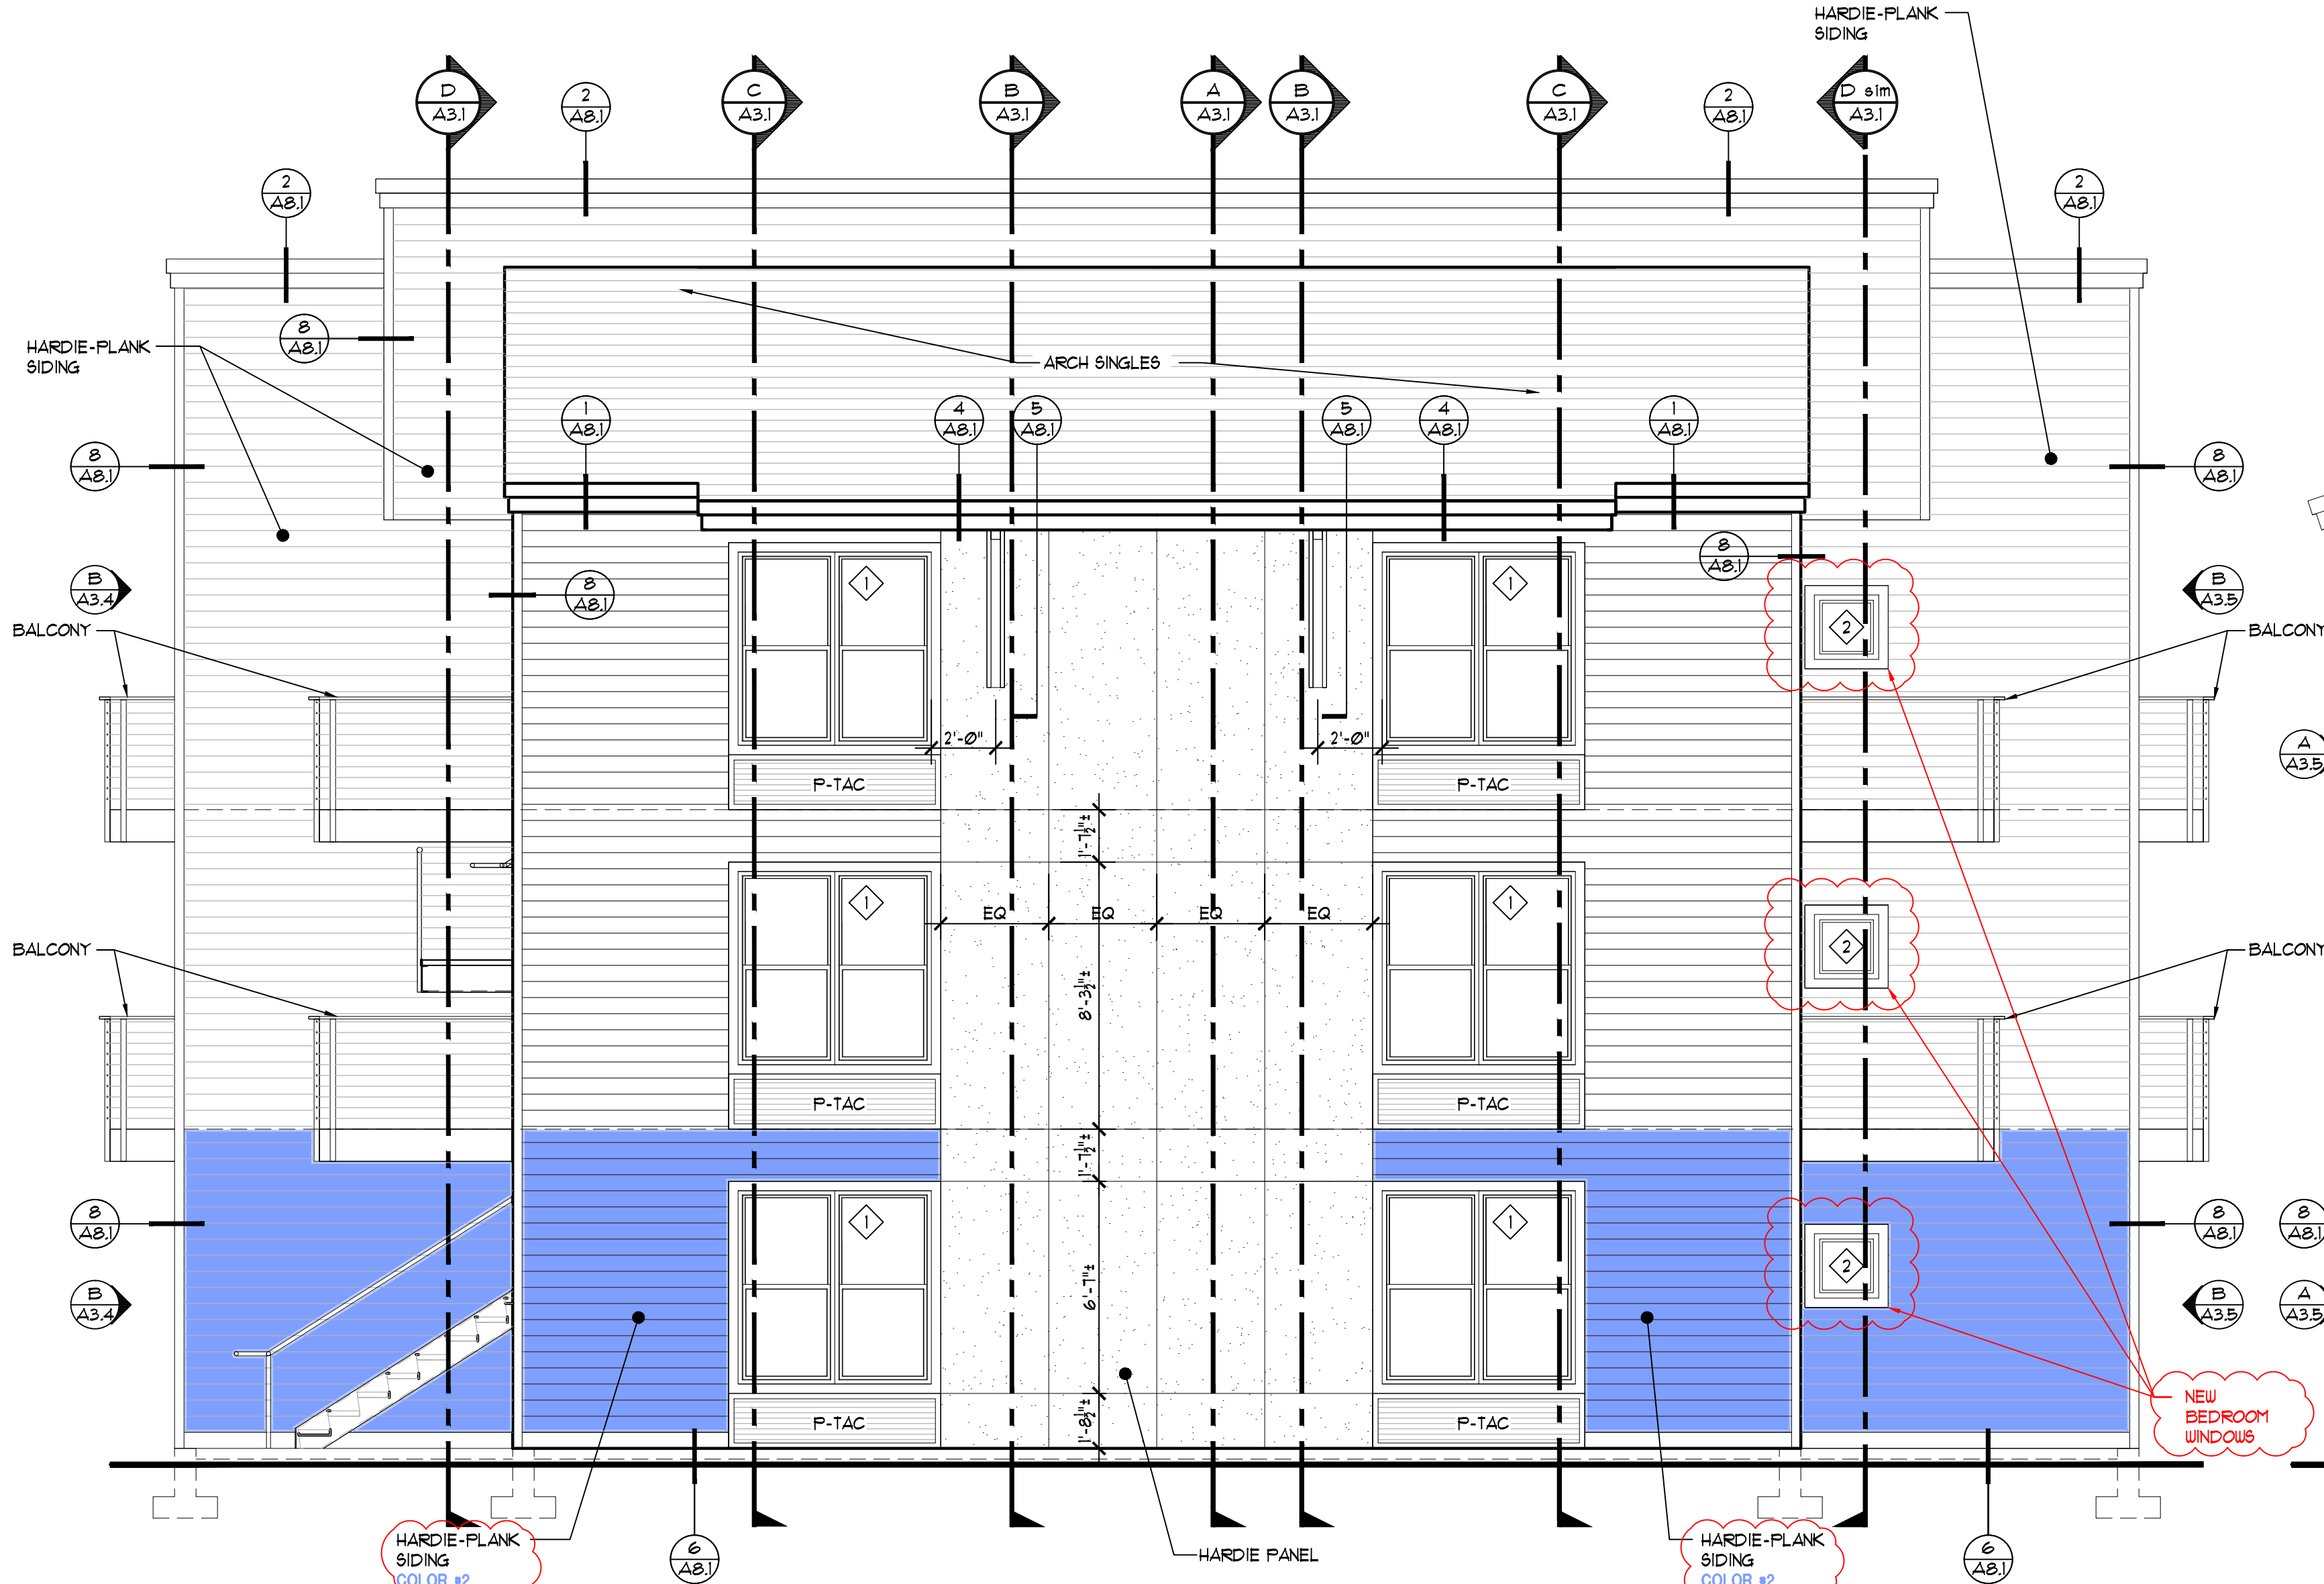

BUILDING "A" SET

NEW APARTMENTS FOR:
1341 Waller St SE
1341 Waller St Salem, Or

DATE: 15 DEC 2022
DRAWN: JOB NO. 2207
A3.5

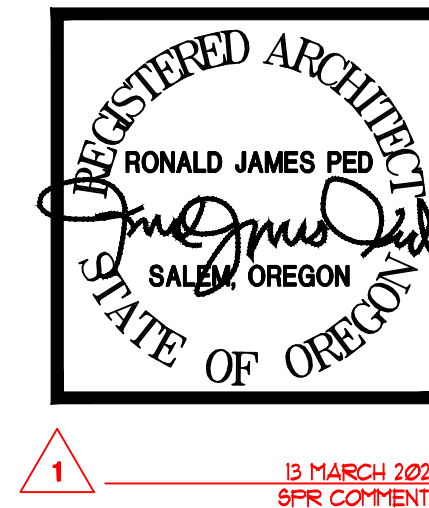

13 MARCH 2023
5PR COMMENTS

